

C:\pwworking\pac.com\dct10_aul\joseph.delatorre@pac.com\d18115_SGA-DRE-NWE-001-CI-1100_COMBINED.dwg

LEGEND GENERAL



- CONTROL LINE AND CHAINAGE
- EXISTING PROPERTY BOUNDARY
- PROPOSED DESIGNATION BOUNDARY
- PROPOSED ROAD CORRIDOR
- PROPOSED FOOTPATH
- PROPOSED CYCLEWAY
- PROPOSED BERM
- PROPOSED FLUSH MEDIAN, RAISED MEDIAN OR TRAFFIC ISLAND
- FILL BATTER
- CUT BATTER
- PROPOSED CROSSING OVER STREAM OR ROAD
- PROPOSED RETAINING WALL

LEGEND STORMWATER

- PROPOSED WETLAND
- PROPOSED CULVERT (SUBJECT TO RESOURCE CONSENT)
- PROPOSED SW PIPE INDICATIVE FLOW DIRECTION
- PROPOSED SWALE
- PROPOSED DIVERSION DRAIN
- EXISTING CULVERT
- EXISTING OVERLAND FLOW PATH
- EXISTING STORMWATER (MAIN)

LEGEND EXISTING UTILITIES

- GAS
- WATERCARE (MAIN)
- WASTE WATER (MAIN)
- VECTOR ELECTRICITY
- FIBRE OPTIC
- TRANSPOWER OVERHEAD LINES
- TRANSPOWER PYLON

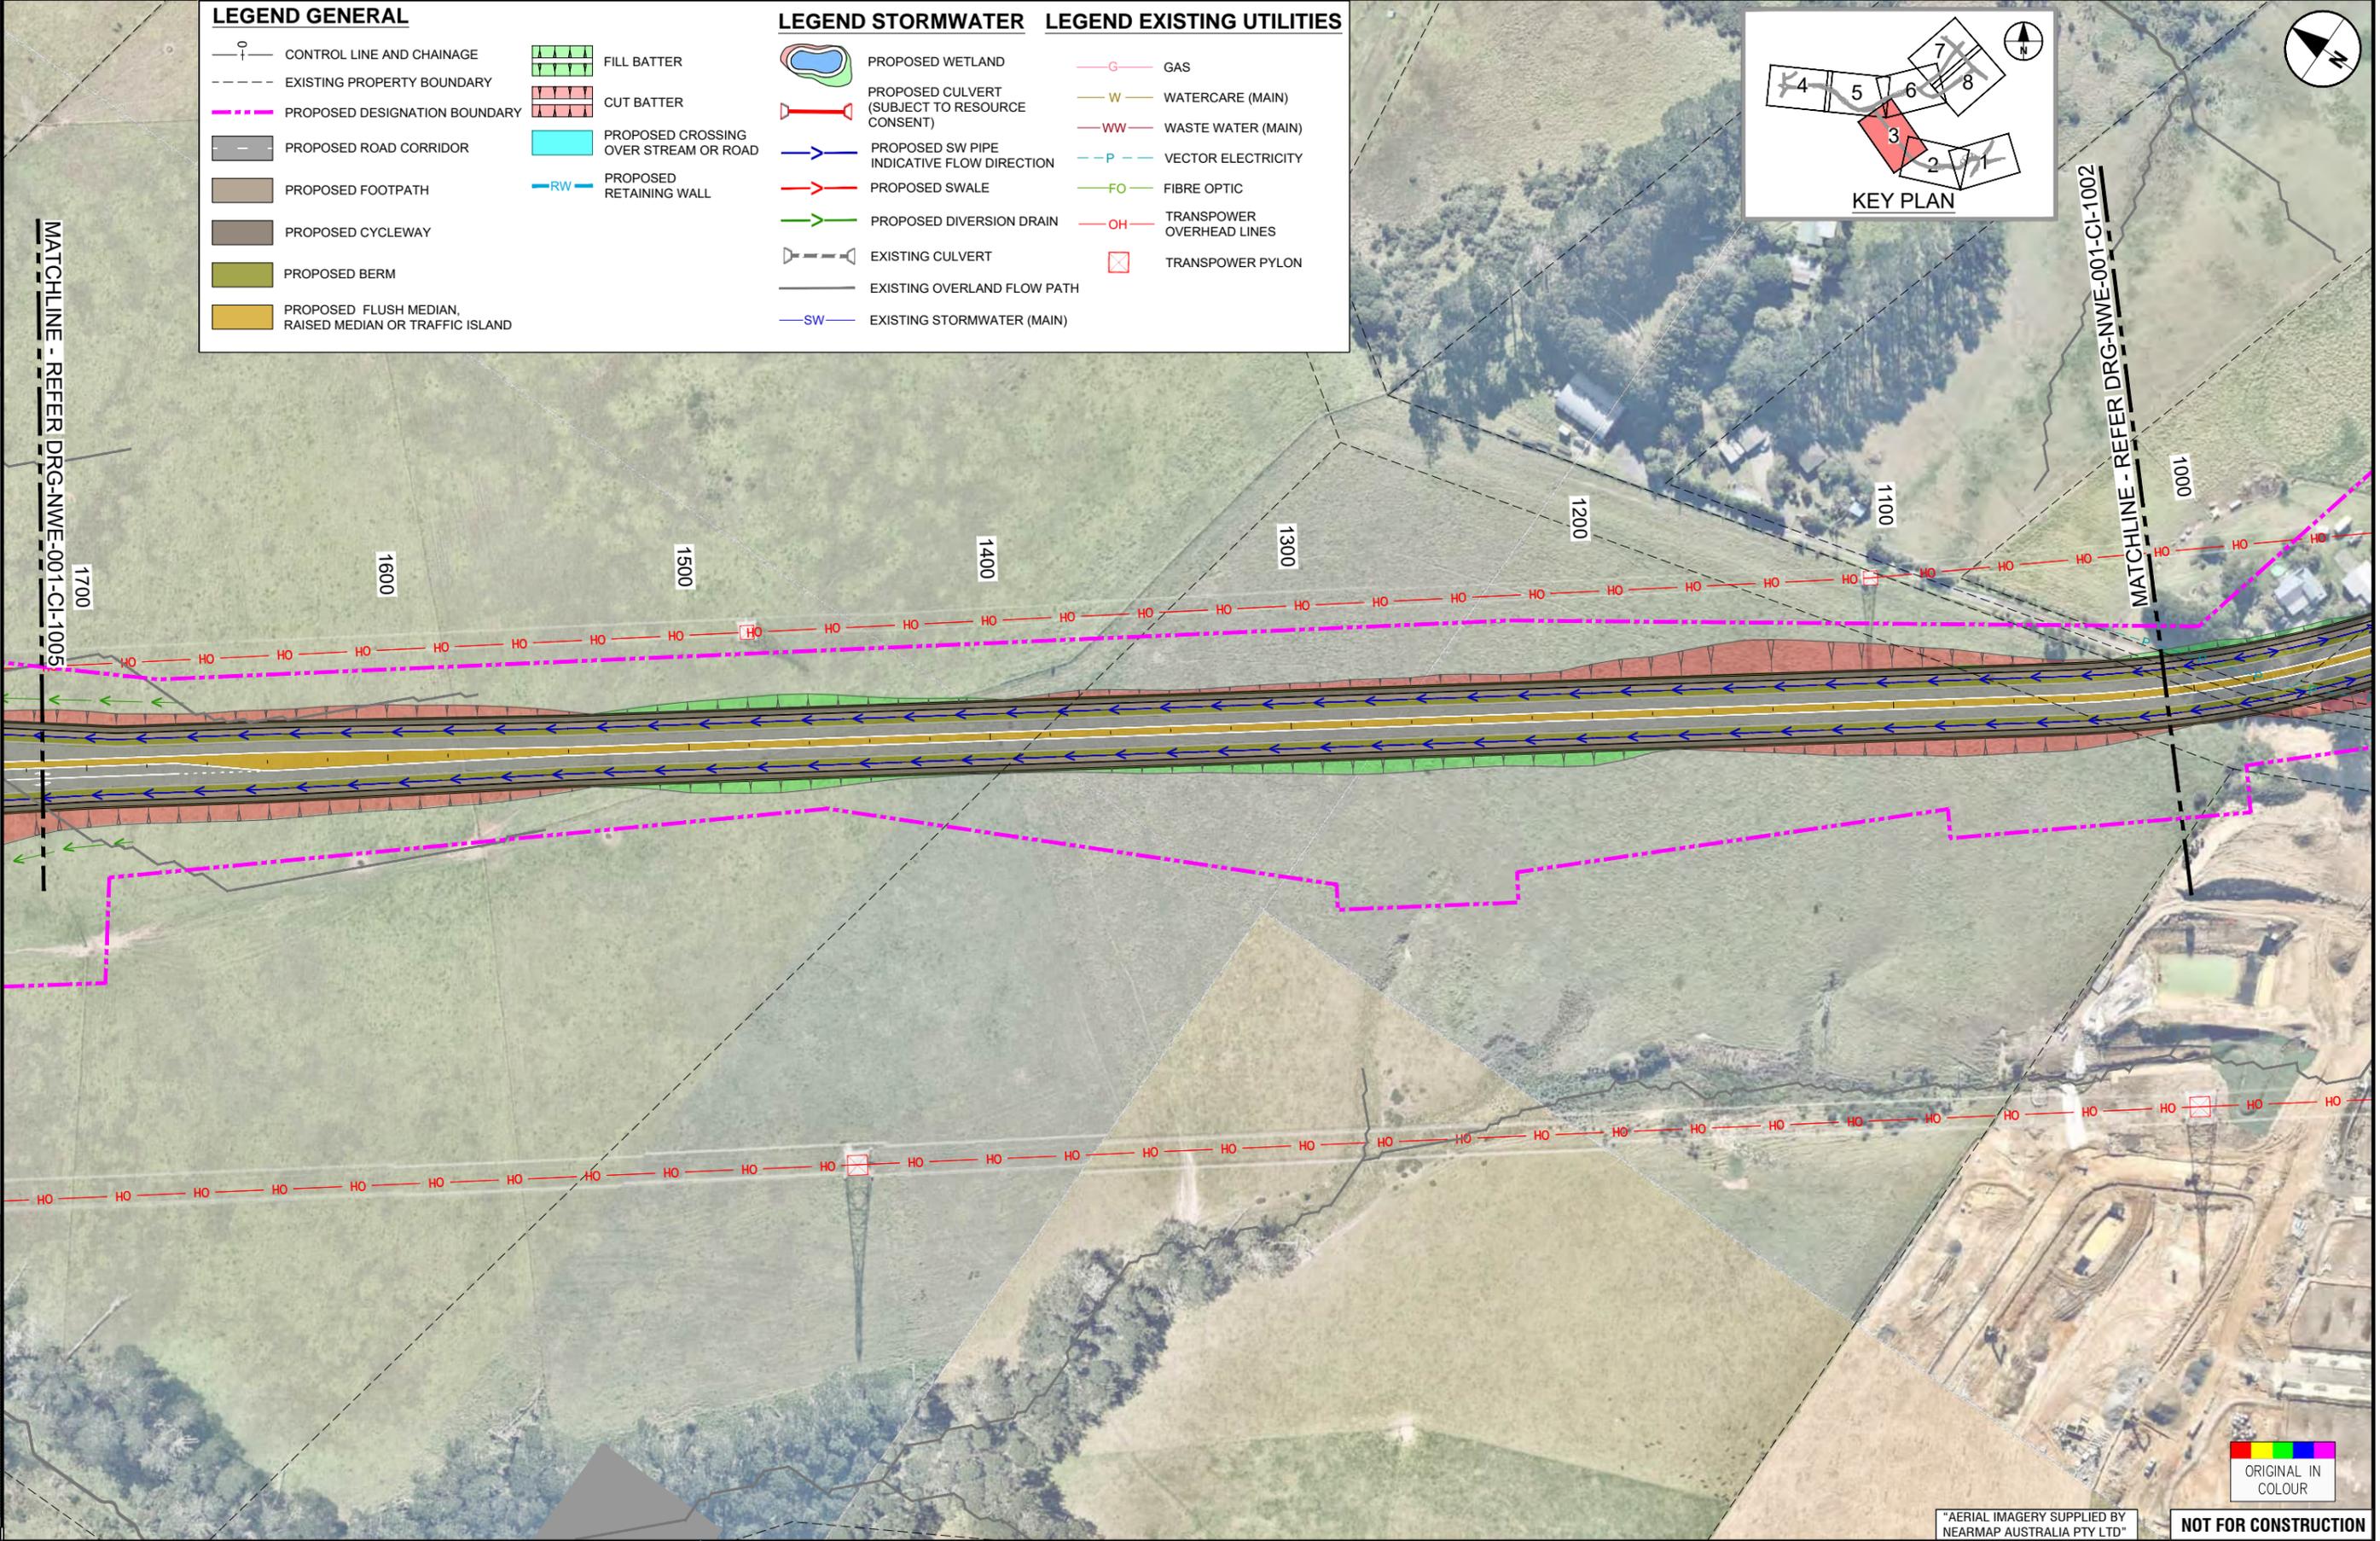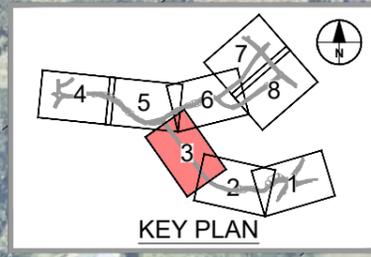

ORIGINAL SIZE A1

REV	ISSUED FOR NOTICE OF REQUIREMENT LODGEMENT	VDLT	DEC. 2022	DESIGN REVIEW	R. BROWN	28.08.2020
A	FOR DRAFT NOTICE OF REQUIREMENT	VDLT	SEPT. 2020	APPROVED	B. BUSNARDO	07.12.2022

SURVEYED	N/A	
DRAWN	V. DELA TORRE	28.08.2020
DRAWING CHECK	J. DELA TORRE	28.08.2020
DESIGN	D. De ALMEIDA	28.08.2020
DESIGN REVIEW	R. BROWN	28.08.2020
APPROVED	B. BUSNARDO	07.12.2022



SUPPORTING GROWTH PROGRAMME
NORTH WEST HIF REDHILLS (NoR 1)
 Project:
 Drawing Title:
GENERAL ARRANGEMENT LAYOUT PLAN
 SHEET 3 OF 8

Drawing Status:		FOR LODGEMENT	
Drawing Date:		07.12.2022	
A1 Scales	1:1000	A3 Scales	1:2000
Discipline: CIVIL			
Drawing No: SGA-DRG-NWE-001-CI-1003			Revision: B



"AERIAL IMAGERY SUPPLIED BY NEARMAP AUSTRALIA PTY LTD" **NOT FOR CONSTRUCTION**