

200mm DO NOT SCALE - IF IN DOUBT, ASK

150

100

90

80

70

60

50

40

30


20

10

0

A1

ORIGINAL SIZE

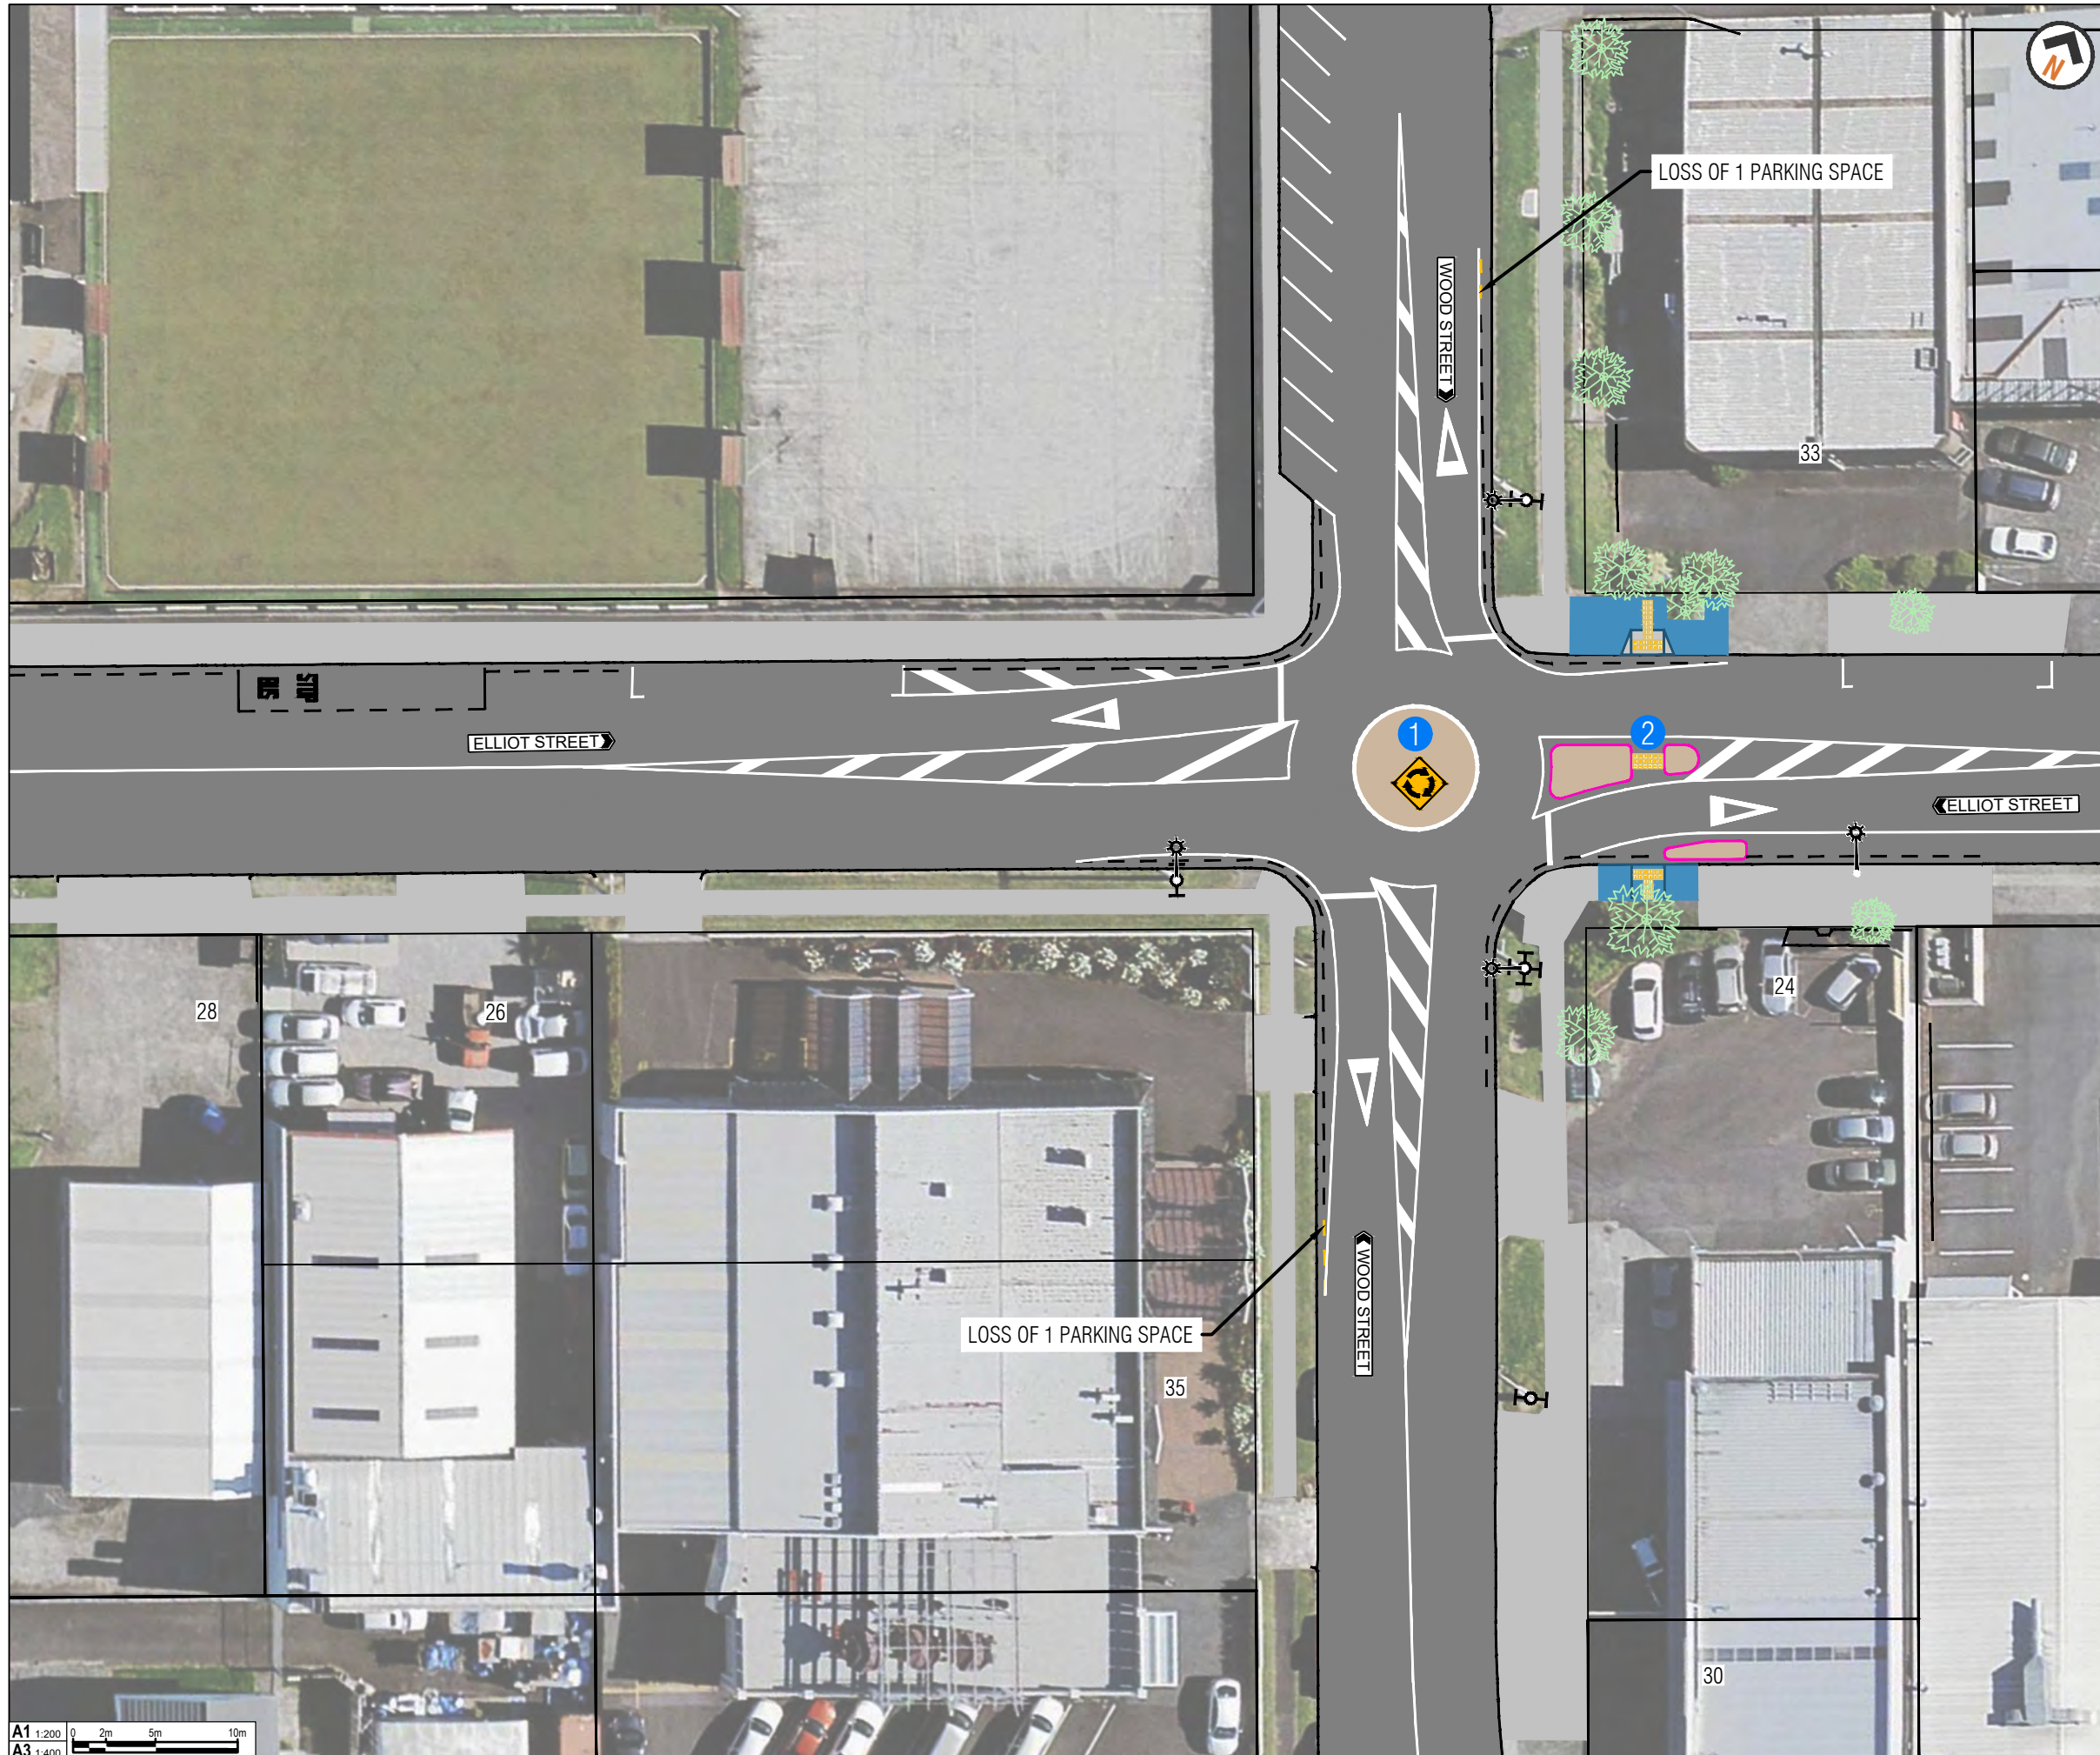

LOSS OF 1 PARKING SPACE

LOSS OF 1 PARKING SPACE

NOTE

THE TOTAL POTENTIAL ON-STREET PARKING SPACES REMOVAL REQUIRED FOR THE PURPOSE OF INTERSECTION IMPROVEMENT=2

- KEY**
- 1 NEW MOUNTABLE CENTRAL ISLAND
 - 2 NEW PEDESTRIAN CROSSING POINT

- LEGEND**
- ROAD MARKING
 - NEW NO PARKING LINES
 - EXISTING NO PARKING LINES
 - FOOTPATH RECONSTRUCTION
 - NEW PRAM CROSSING
 - NEW TRAFFIC ISLAND
 - TREE
 - EXISTING STREET LIGHT
 - NEW TACTILE PAVERS



AUCKLAND TRANSPORT
WOOD STREET / ELLIOT STREET
INTERSECTION IMPROVEMENTS

Status Stamp	FOR CONSULTATION	
Date Stamp	15/09/2025	
A1 Scales	1:200	A3 Scales 1:400
Drawing No.	AT-2025-026-03_G025	Rev. B