


- General Notes**
1. Stairs and pile locations are indicative only.
 2. Two separate sets of stairs are proposed with central handrails, and the inner section of stair removed.

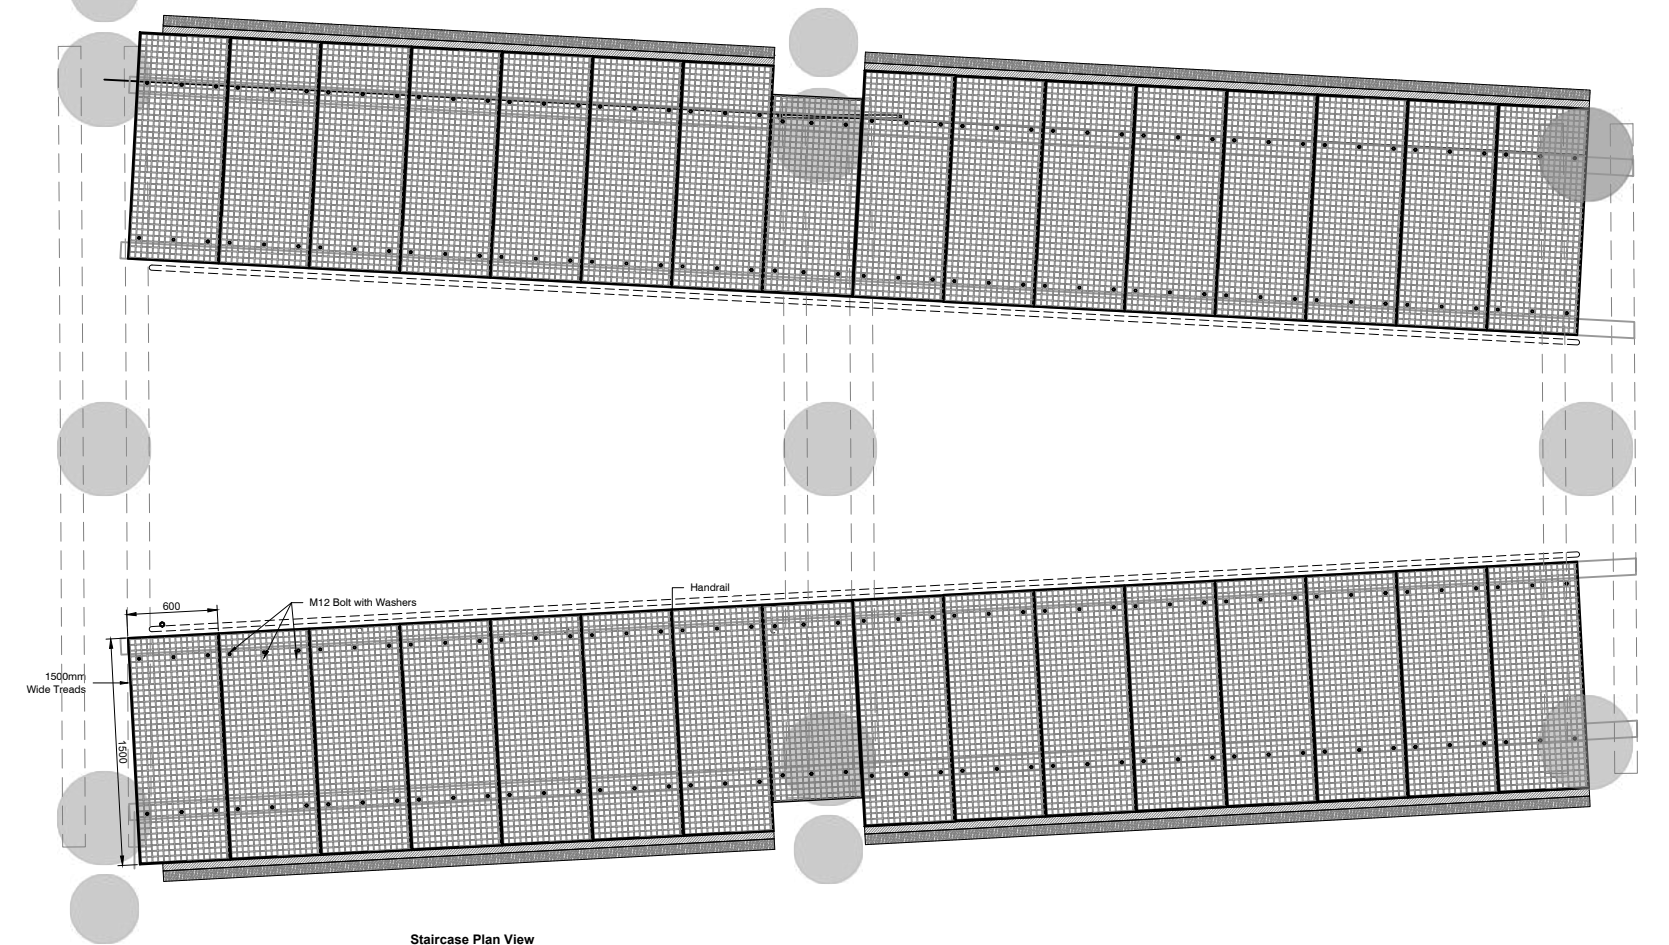

Staircase Plan View
Scale 1:25


Draft

Copyright: LDE All rights reserved / Do not scale off drawings / Confirm all dimensions on site prior to work

Original size = A3

Client	Project
STF Limited	Sandspit Wharf
	STF Limited

Drawing Title
Southern Stairs

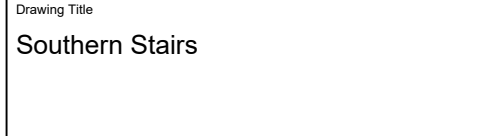

Design:	--
Drawn:	--
Approved:	
Scale A3:	1:100

No.	Issue/Revision	Appr'd	Date

Project status:	Preliminary
Project:	30651
Drawing No:	S02
Issue/Rev:	A