






ORIGINAL SIZE A1 DO NOT SCALE - IF IN DOUBT, ASK

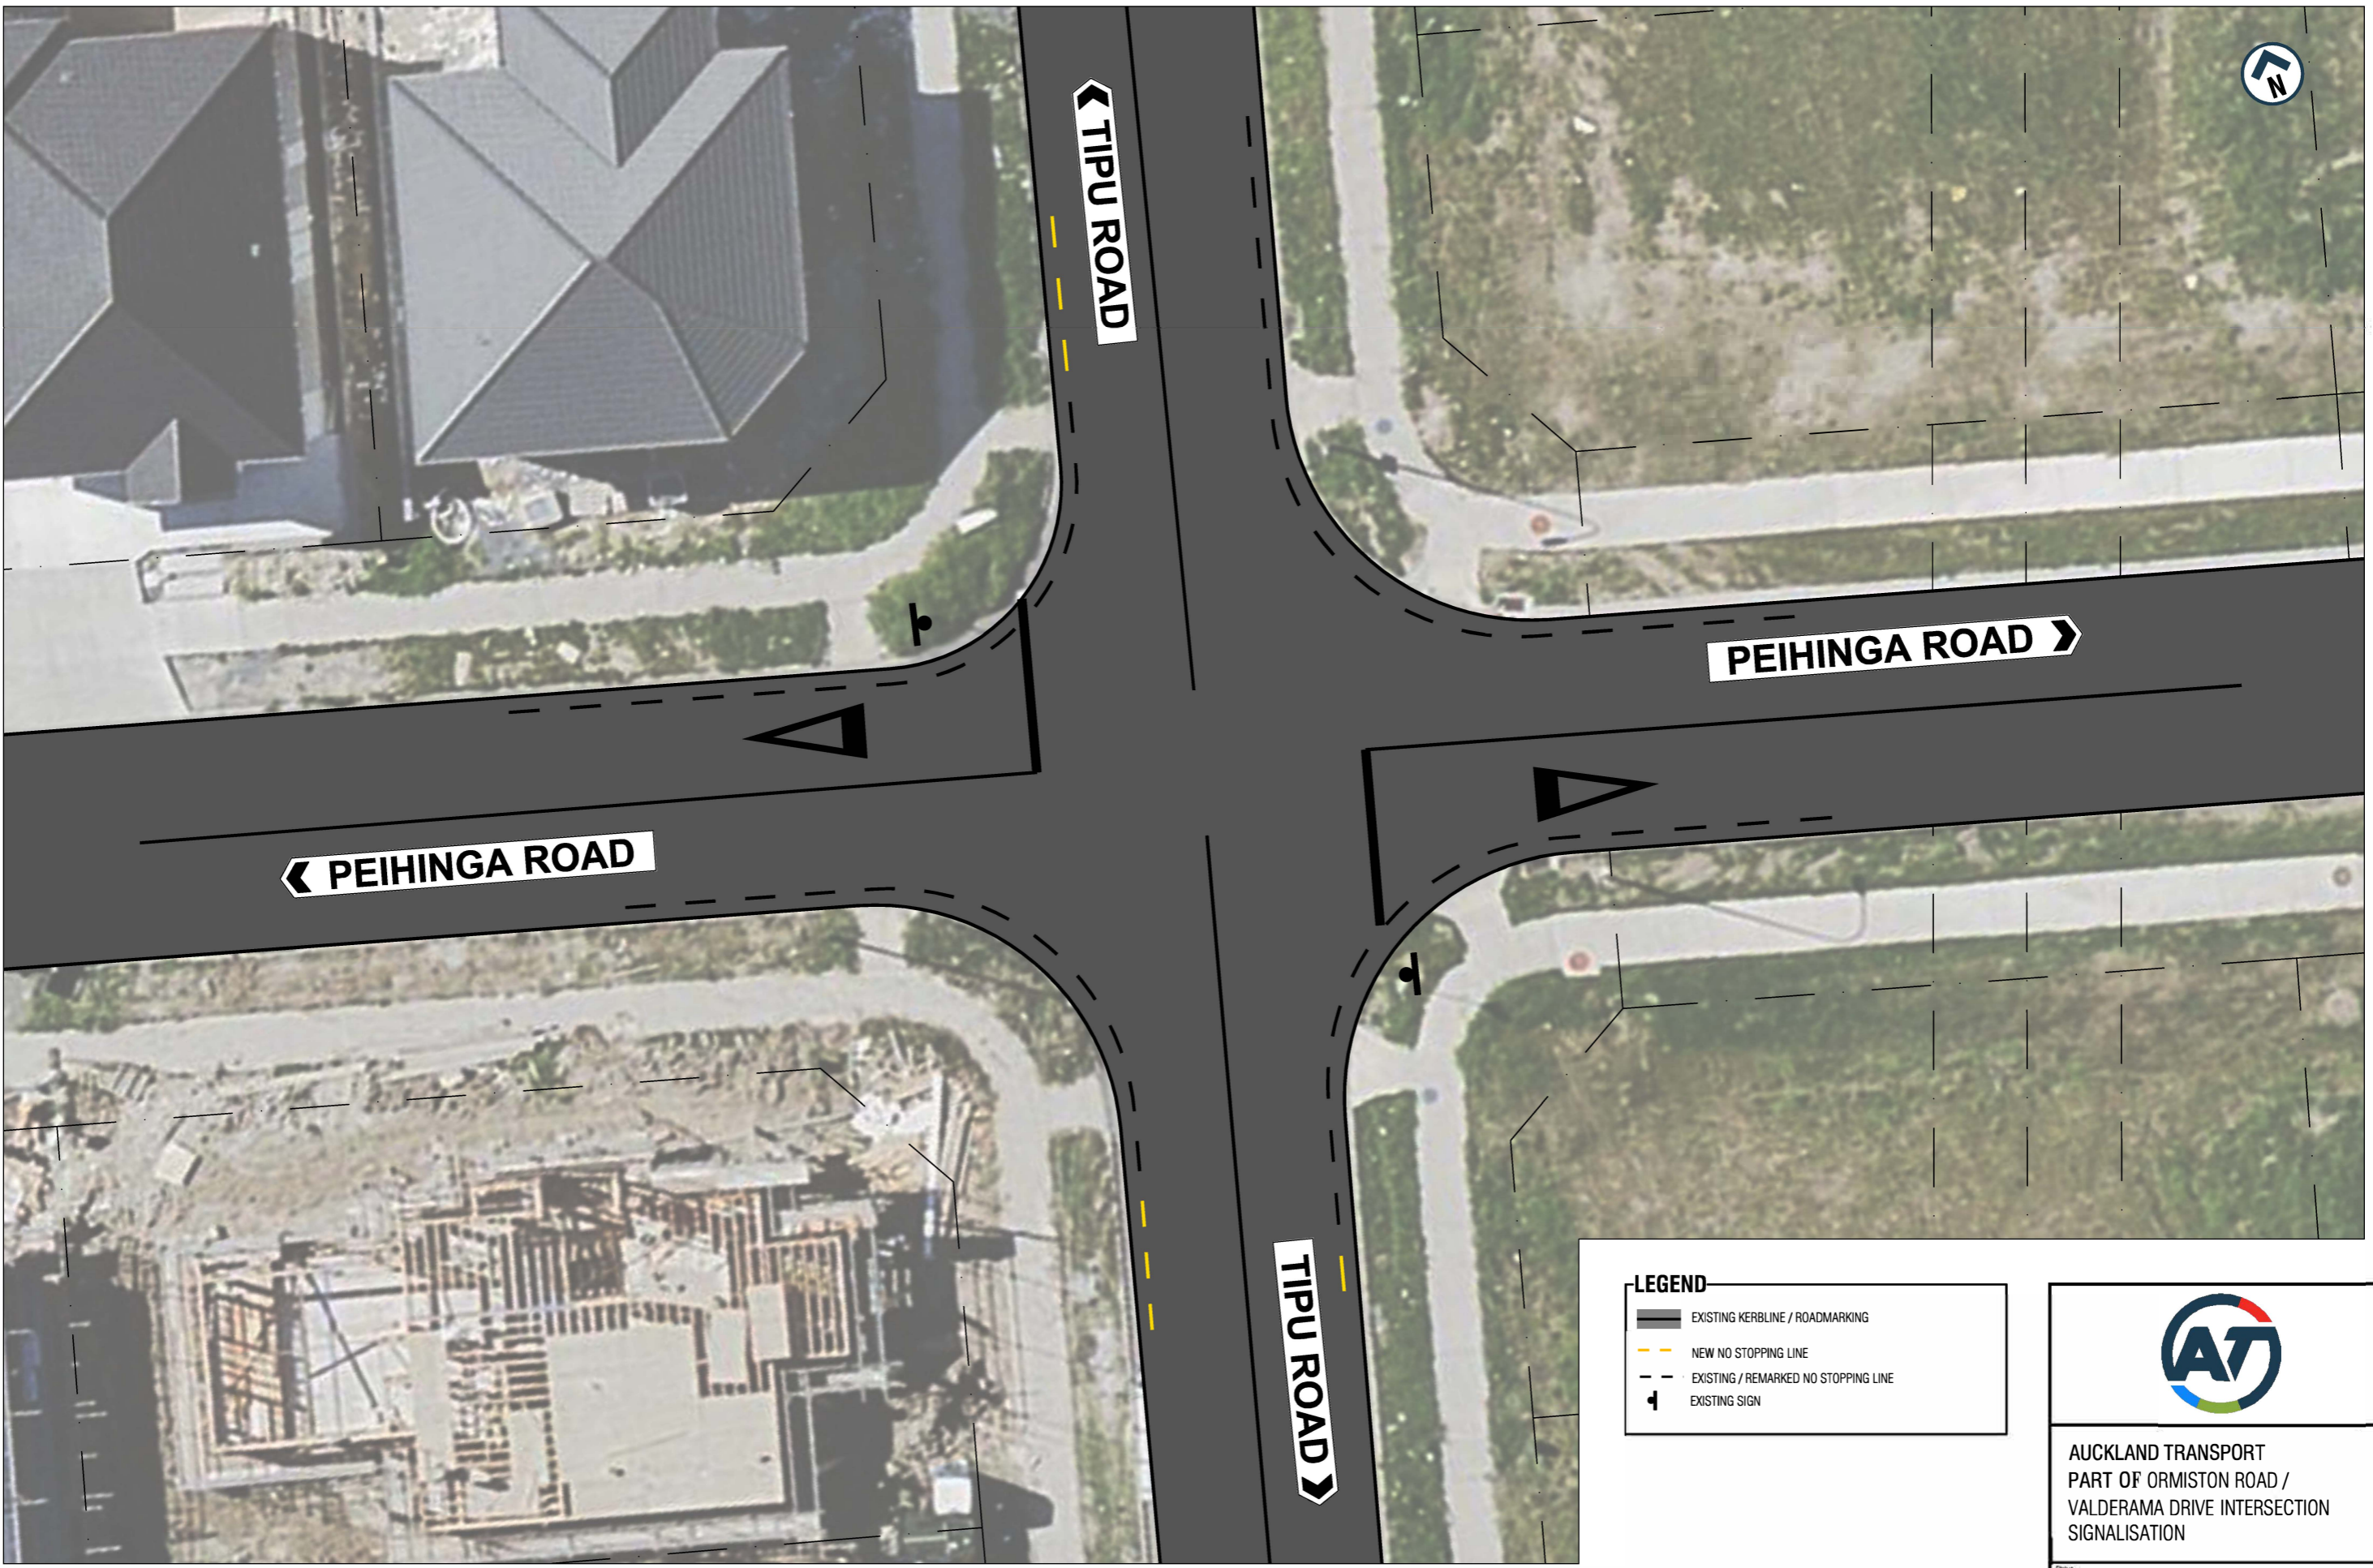

LEGEND

-  EXISTING KERBLINE / ROADMARKING
-  NEW NO STOPPING LINE
-  EXISTING / REMARKED NO STOPPING LINE
-  EXISTING SIGN



AUCKLAND TRANSPORT
 PART OF ORMISTON ROAD /
 VALDERAMA DRIVE INTERSECTION
 SIGNALISATION

FOR INFORMATION			
Date Stamp	17/10/2023		
A1 Scale	N.T.S.	A3 Scale	N.T.S.
Drawing No.	6400034_G31		Rev: A