


ORIGINAL SIZE A1 1:250 A3 1:500

200mm
150
100
90
80
70
60
50
40
30
20
10
0

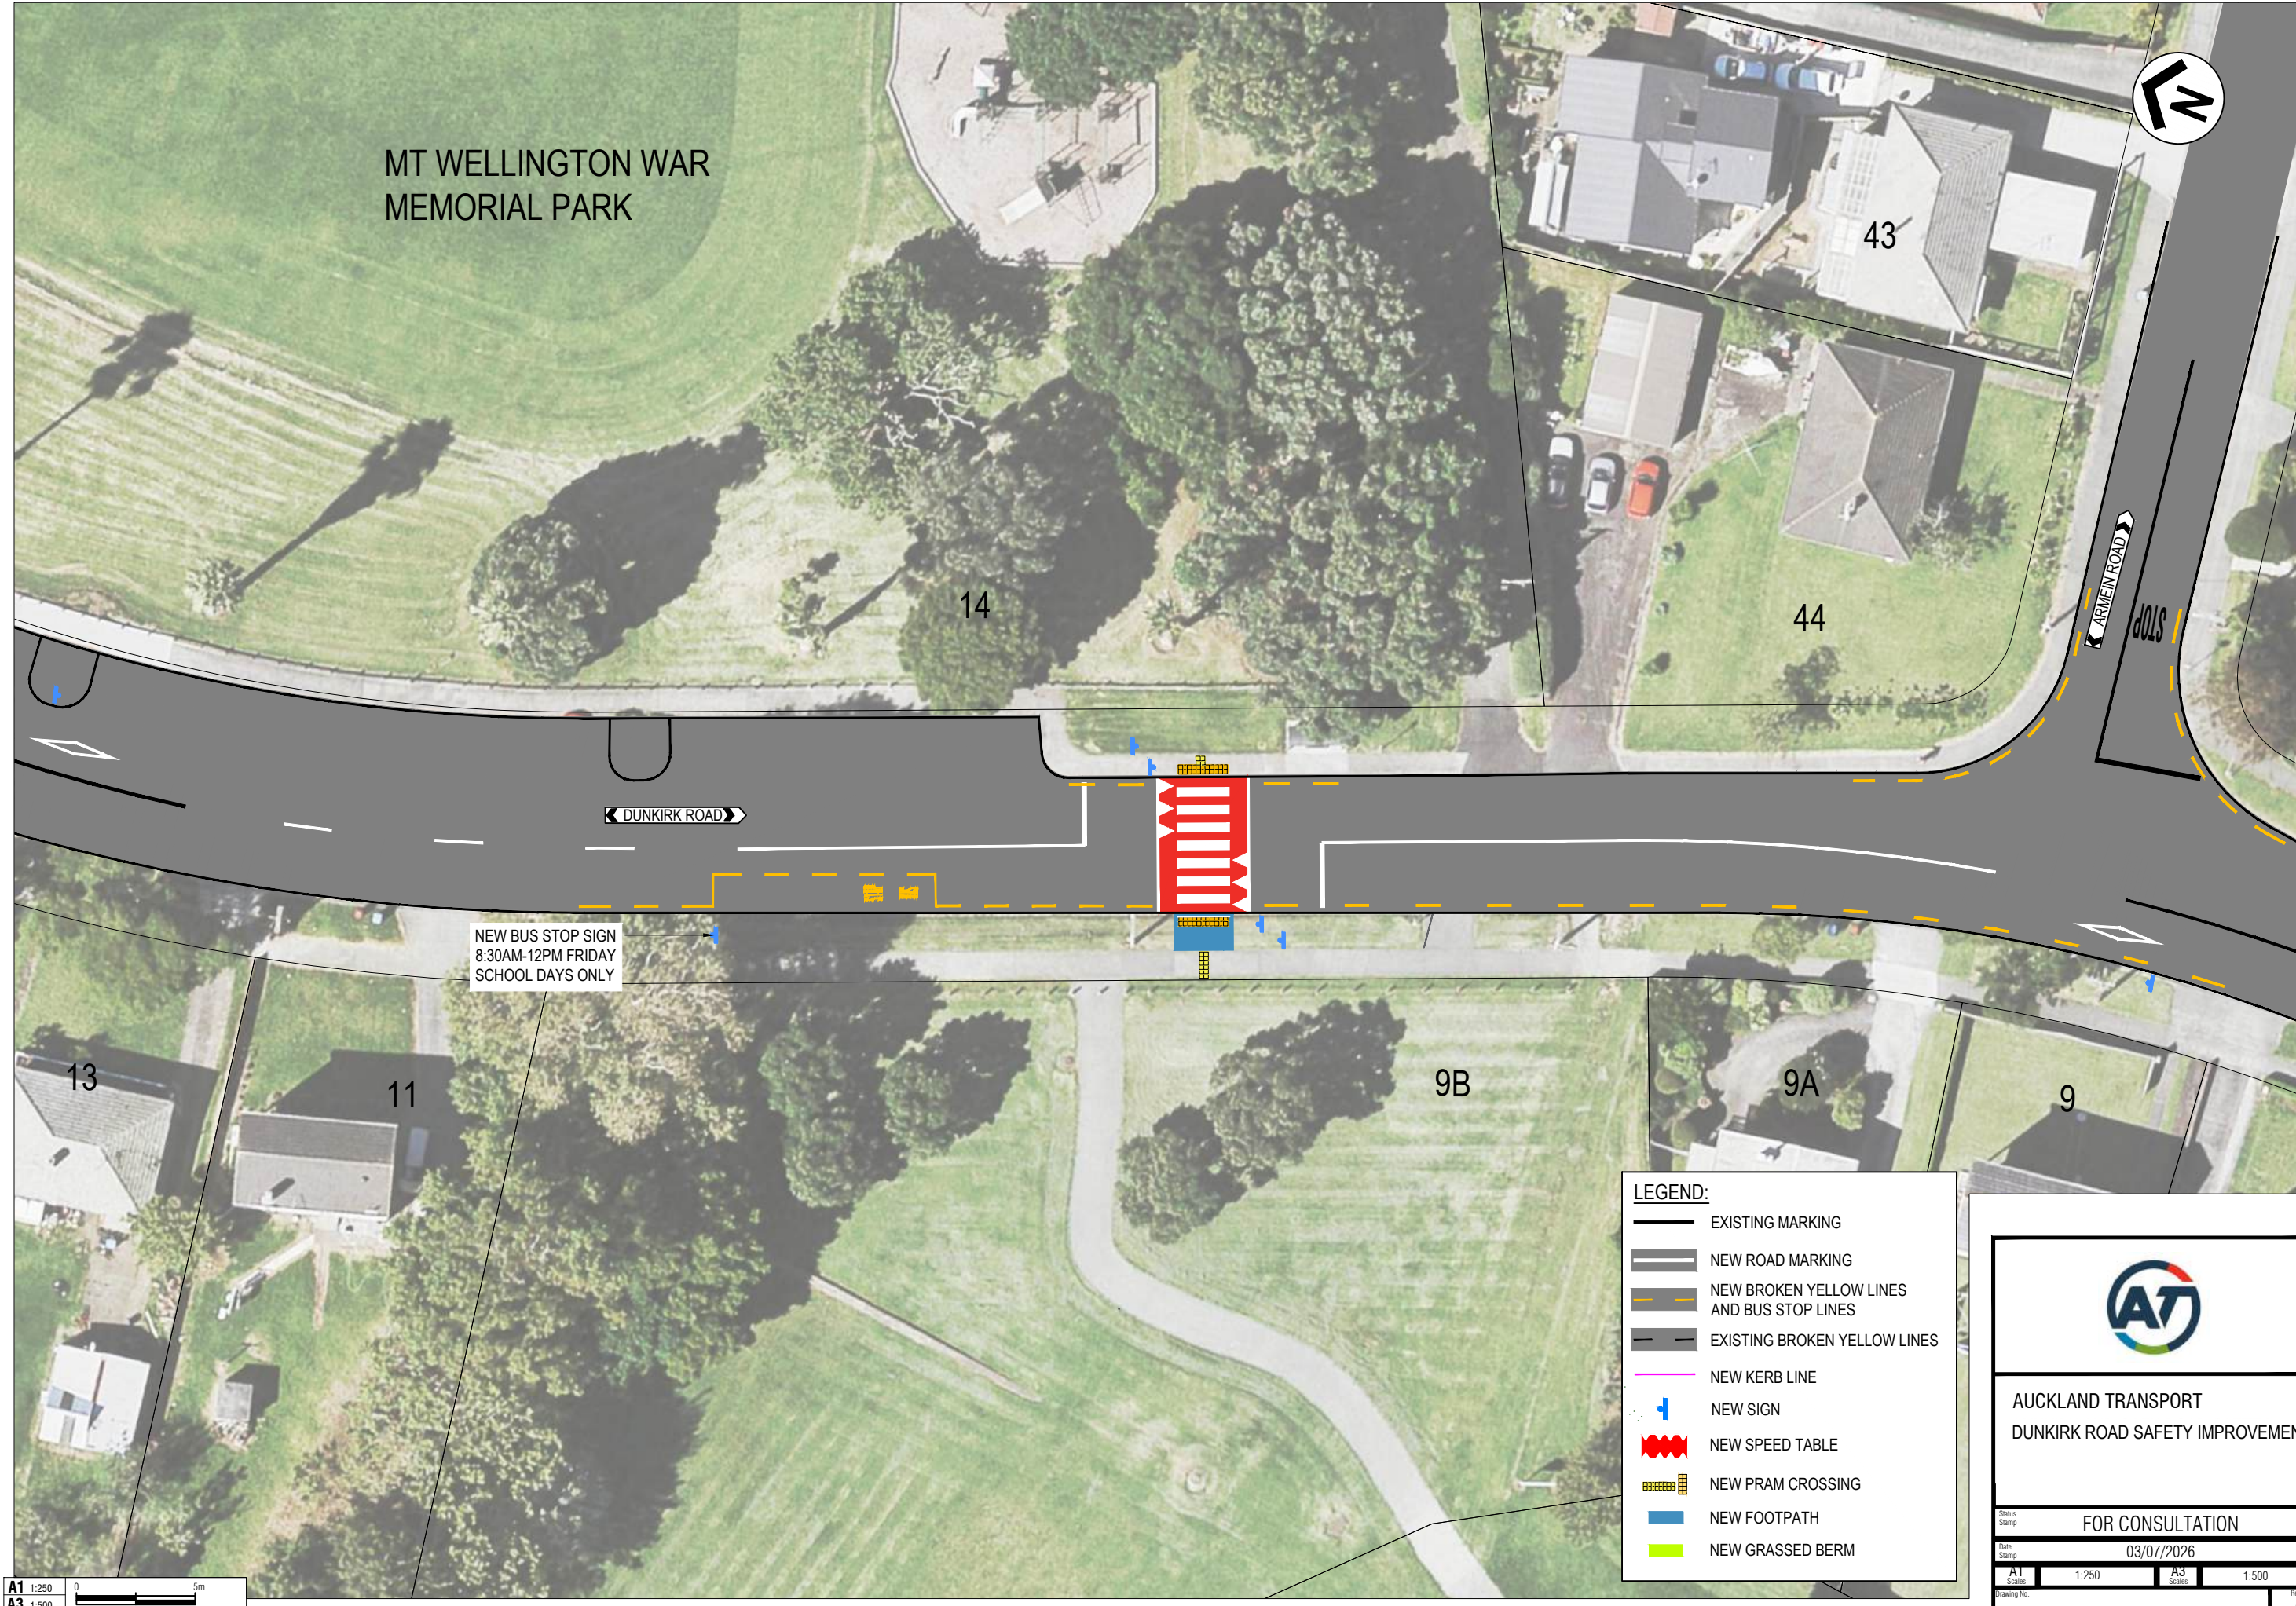

MT WELLINGTON WAR
MEMORIAL PARK

14

43

44

NEW BUS STOP SIGN
8:30AM-12PM FRIDAY
SCHOOL DAYS ONLY

DUNKIRK ROAD

ARMEN ROAD



- LEGEND:**
- EXISTING MARKING
 - NEW ROAD MARKING
 - NEW BROKEN YELLOW LINES AND BUS STOP LINES
 - EXISTING BROKEN YELLOW LINES
 - NEW KERB LINE
 - NEW SIGN
 - NEW SPEED TABLE
 - NEW PRAM CROSSING
 - NEW FOOTPATH
 - NEW GRASSED BERM



AUCKLAND TRANSPORT
DUNKIRK ROAD SAFETY IMPROVEMENT

FOR CONSULTATION

03/07/2026

3813364-109-TA-2001

A

ORIGINAL SIZE A1 200mm DO NOT SCALE - IF IN DOUBT, ASK



A1 1:250
A3 1:500

- LEGEND:
- EXISTING MARKING
 - NEW ROAD MARKING
 - NEW BROKEN YELLOW LINES
 - EXISTING BROKEN YELLOW LINES
 - NEW KERB LINE
 - NEW SIGN
 - NEW SPEED TABLE
 - NEW PRAM CROSSING
 - NEW FOOTPATH
 - NEW GRASSED BERM



AUCKLAND TRANSPORT
DUNKIRK ROAD SAFETY IMPROVEMENT

FOR CONSULTATION

Date Stamp: 03/07/2026

A1 Scales	1:250	A3 Scales	1:500
Drawing No.			Rev.
3813364-109-TA-2003			A