


ORIGINAL SIZE A1 0 10 20 30 40 50 60 70 80 90 100 150 200mm DO NOT SCALE - IF IN DOUBT, ASK

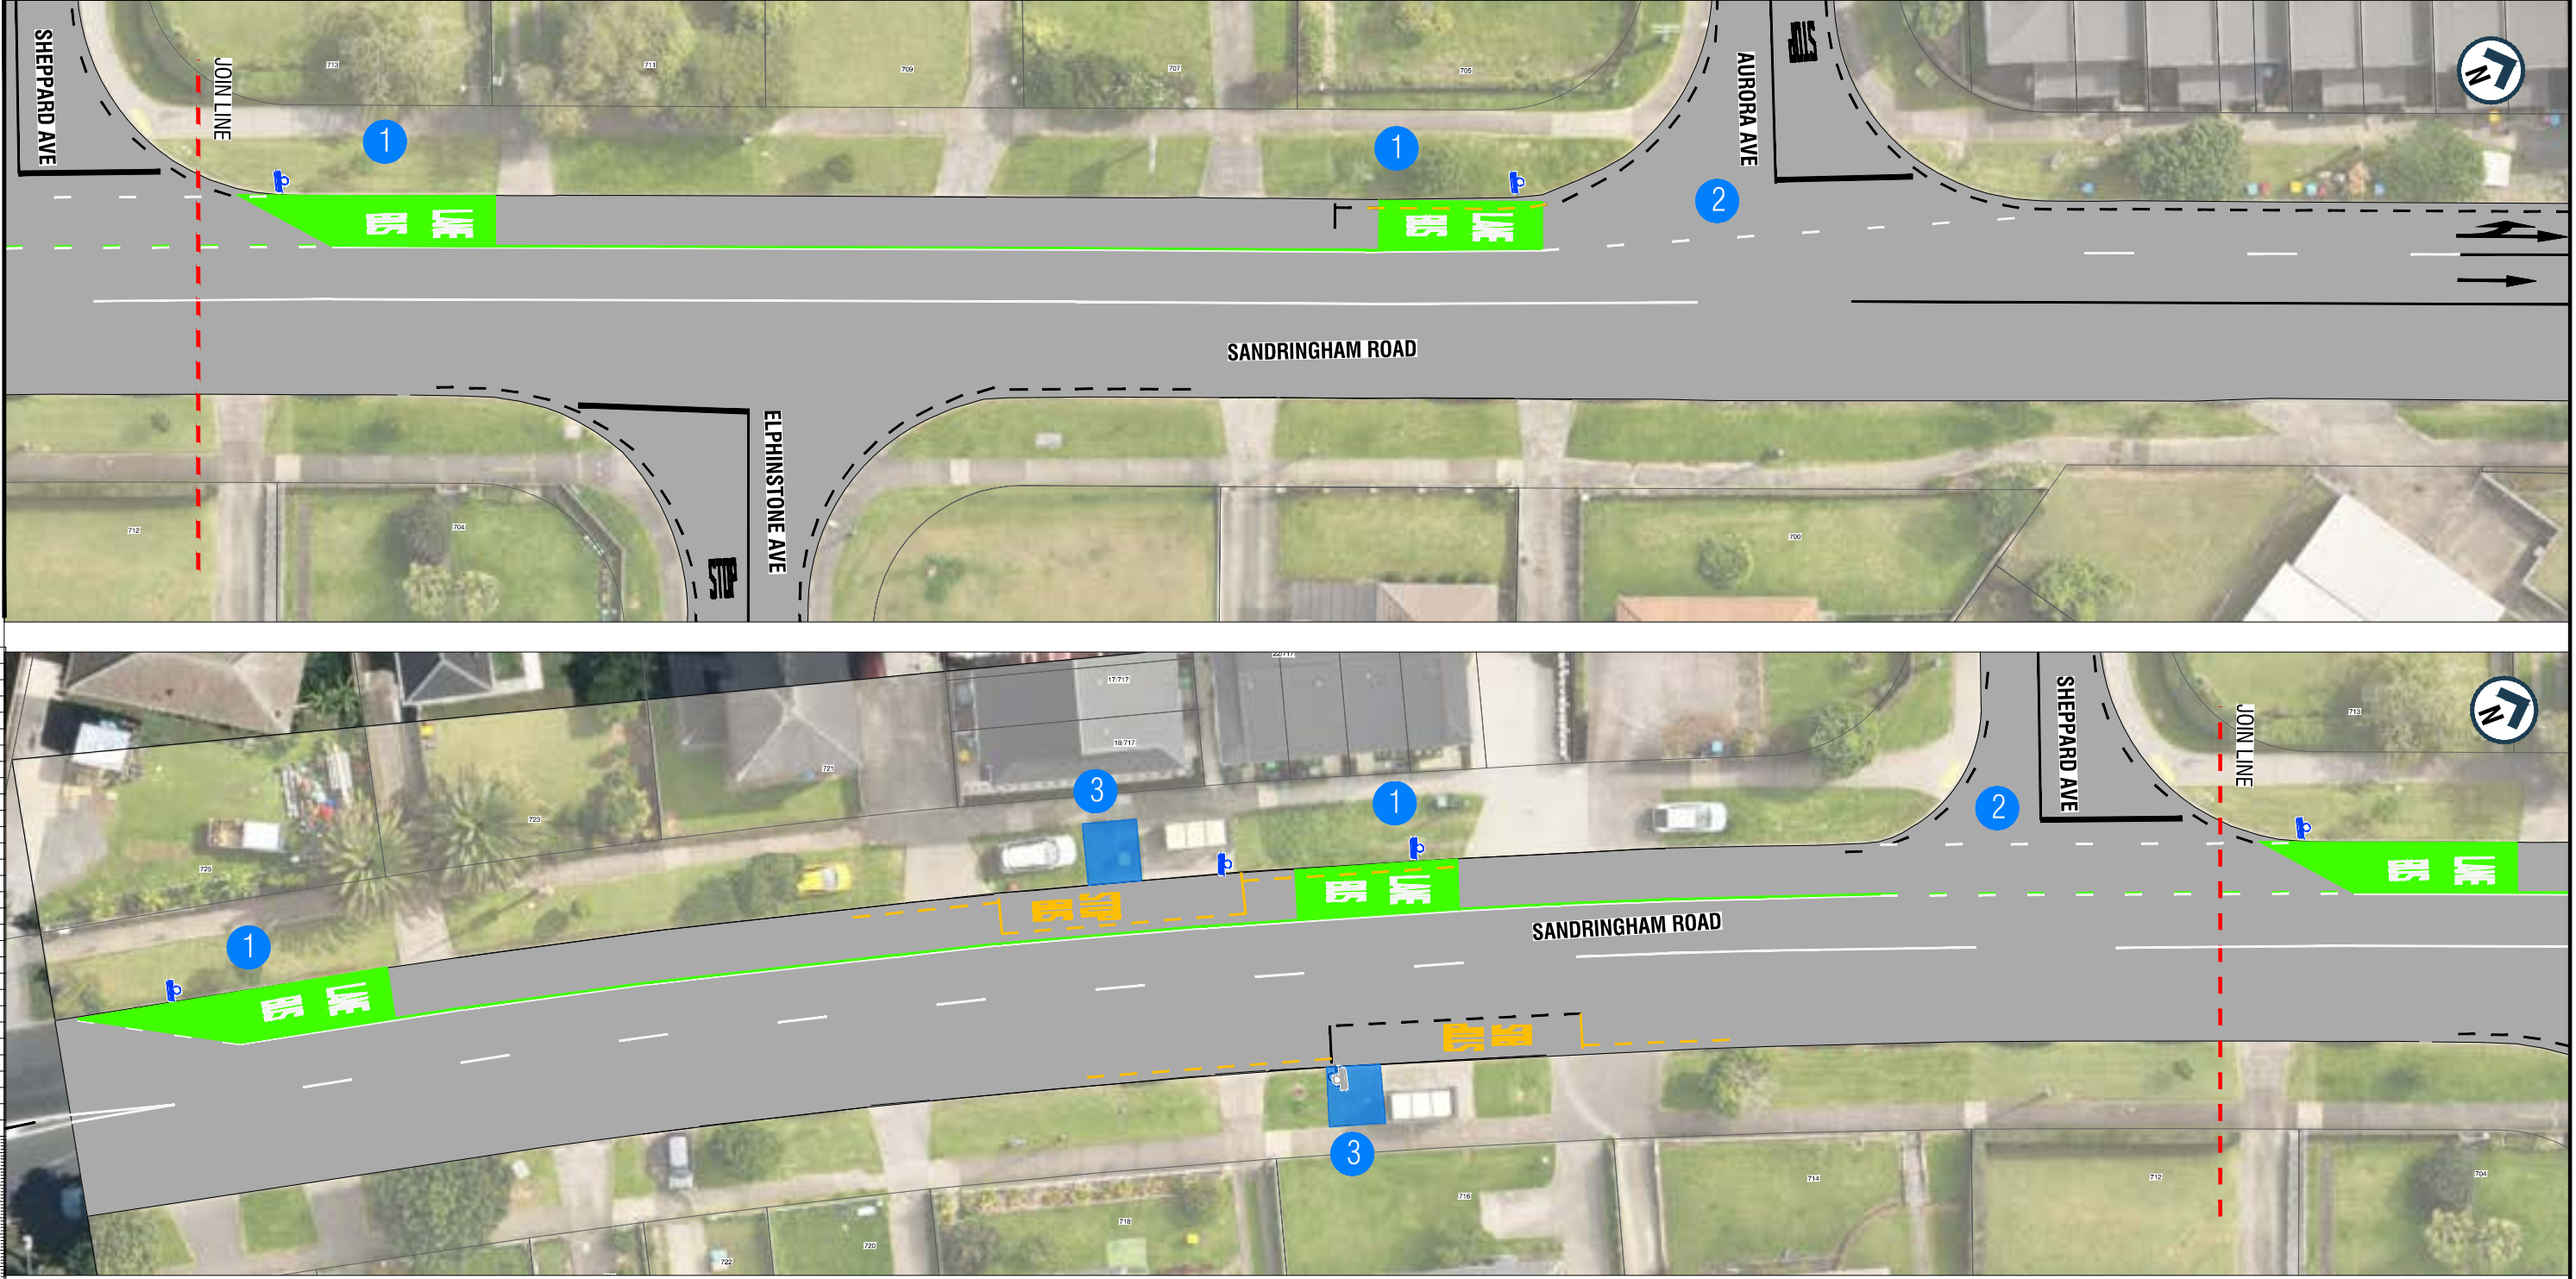

KEY

- 1 NEW BUS LANE 7-10AM MON-FRI
- 2 NEW CONTINUITY LINES
- 3 FORMALISE BUS STOP AND WAITING AREA

LEGEND

- EXISTING SIGN
- EXISTING ROAD MARKING
- NEW BUS LANE MARKING
- EXISTING POWER POLE
- NEW SIGN
- NEW ROAD MARKINGS
- NEW BUS STOP STAND EXTENSION



AUCKLAND TRANSPORT
SITE 2 - MT ALBERT ROAD TO GIFFORD AVE
BUS LANE IMPROVEMENTS

Status Stamp FOR ENGAGEMENT			
Date Stamp 16/06/2026			
A1 Scales	NTS	A3 Scales	NTS
Drawing No. 2026-NZ290_T031			Rev. A