

200mm DO NOT SCALE - IF IN DOUBT, ASK

150

100

80

60



40

20

0

ORIGINAL SIZE

A1

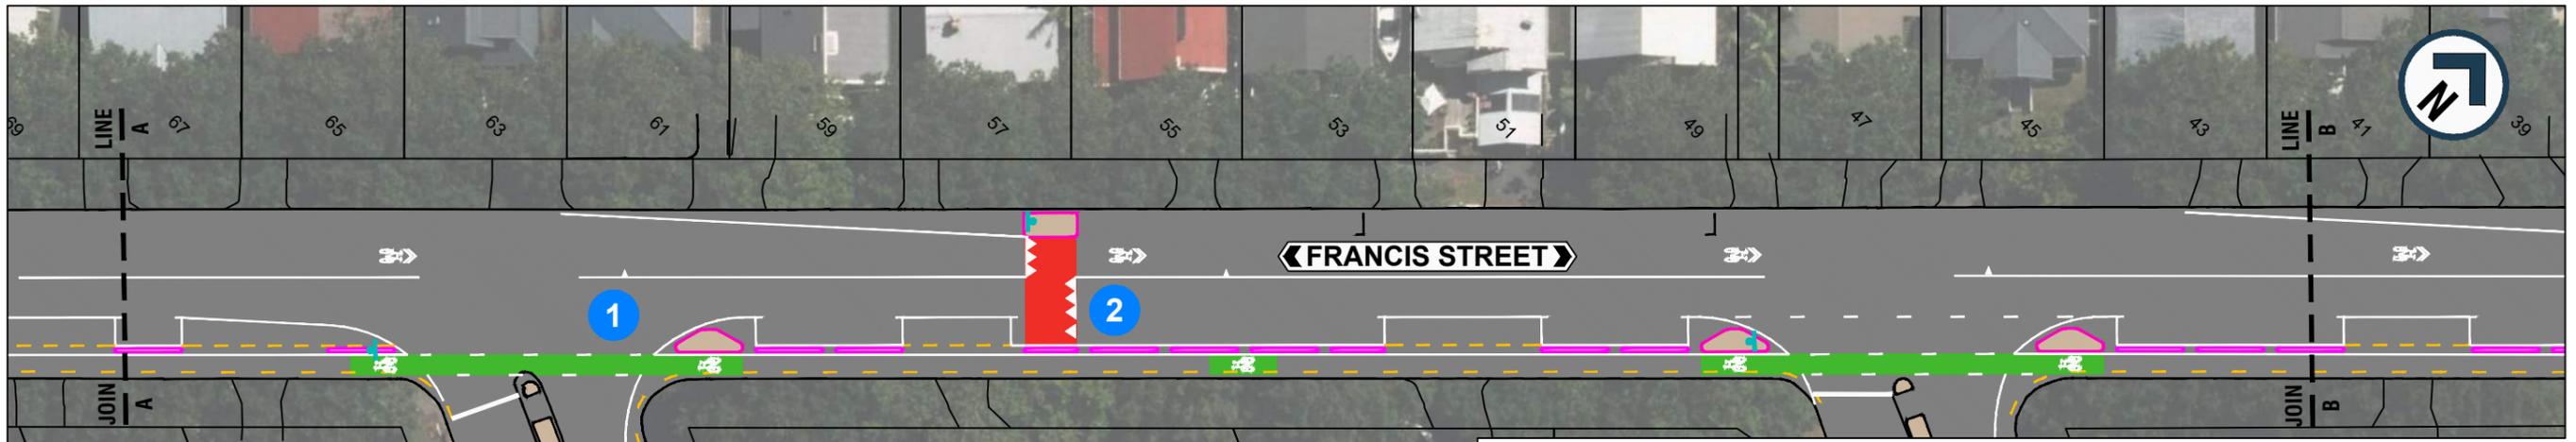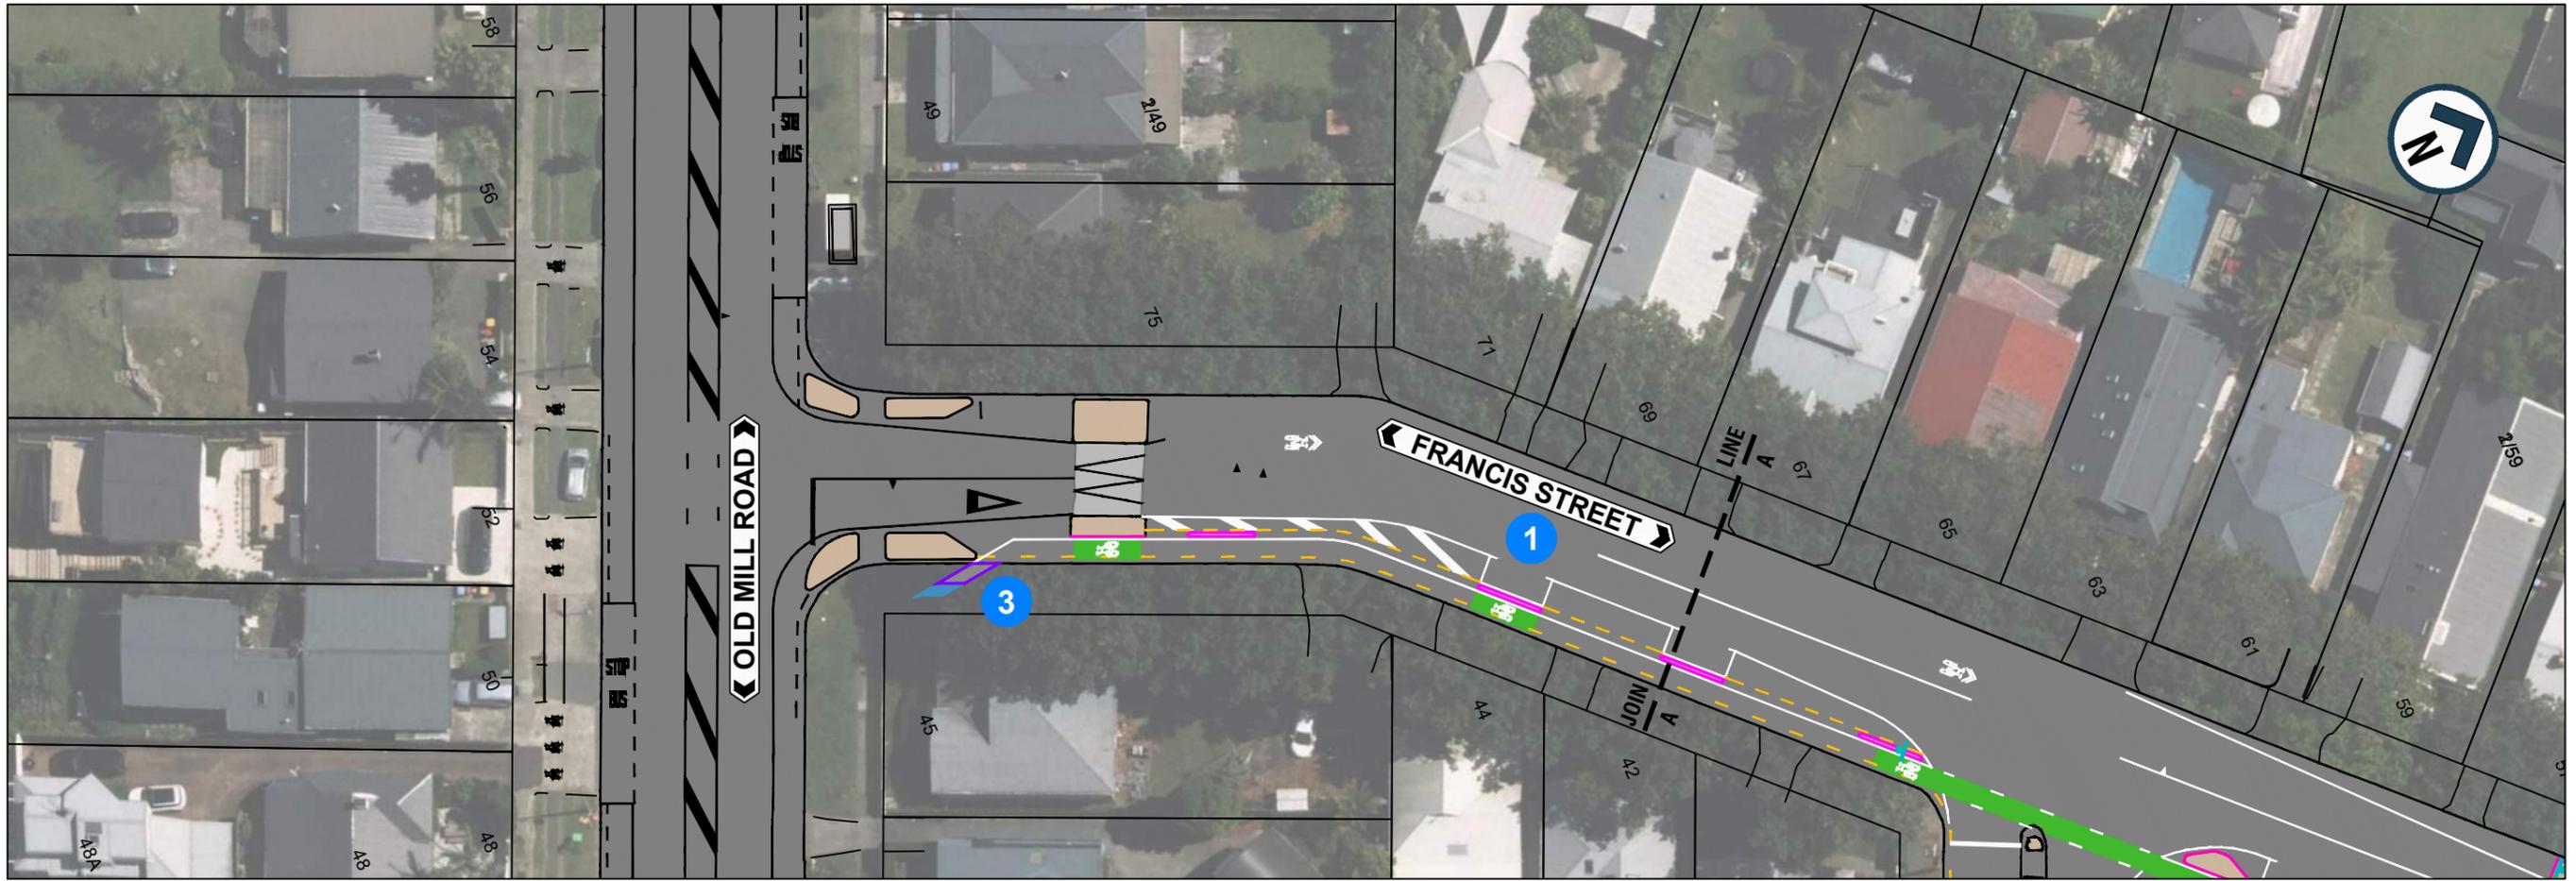

- 1** NEW PROTECTED CYCLE LANE
- 2** UPGRADE EXISTING SPEED HUMP
- 3** NEW CYCLE ACCESS

**LEGEND:**

- EXISTING KERB
- NEW KERB
- EXISTING ROAD MARKING
- NEW WHITE ROAD MARKING
- NEW NO STOPPING YELLOW LINES
- NEW SHARROW MARKING
- NEW CYCLE GREENING
- EXISTING DRIVEWAY
- NEW CYCLE RAMP
- EXISTING TRAFFIC ISLAND
- NEW TRAFFIC ISLAND
- NEW FOOTPATH
- EXISTING SPEED HUMP/TABLE
- NEW SPEED HUMP
- NEW CYCLE SEPARATOR
- NEW SIGN



AUCKLAND TRANSPORT  
 TRAFFIC CALMING & CYCLING  
 IMPROVEMENTS  
 FRANCIS STREET, GREY LYNN

FOR ENGAGEMENT

Date Stamp 26/09/2025

A1	1:250	A3	1:500
----	-------	----	-------

Drawing No. 25037-5 001/002

Rev. **A**

200mm DO NOT SCALE - IF IN DOUBT, ASK

150

100

90

80

70

60

50

40



30

20

10

0

ORIGINAL SIZE A1

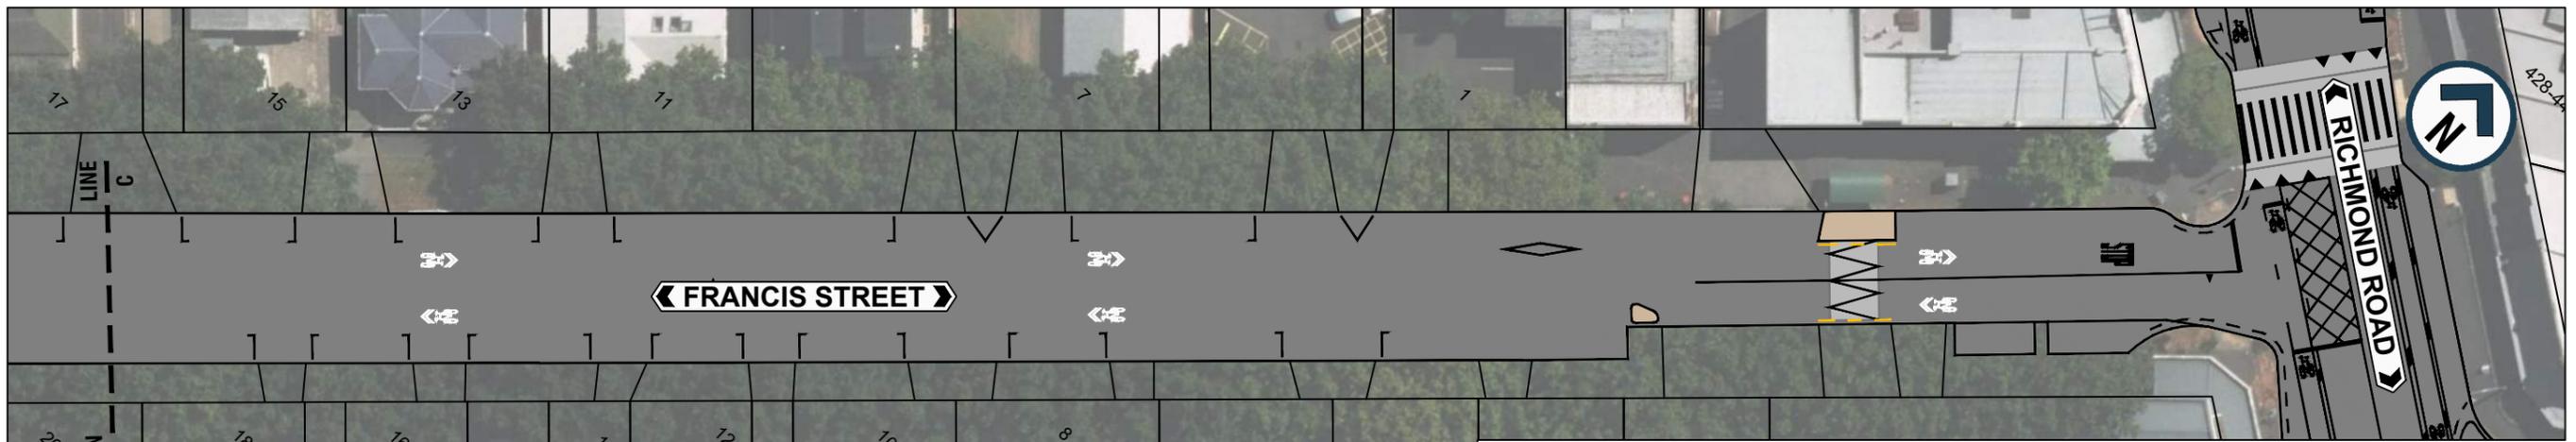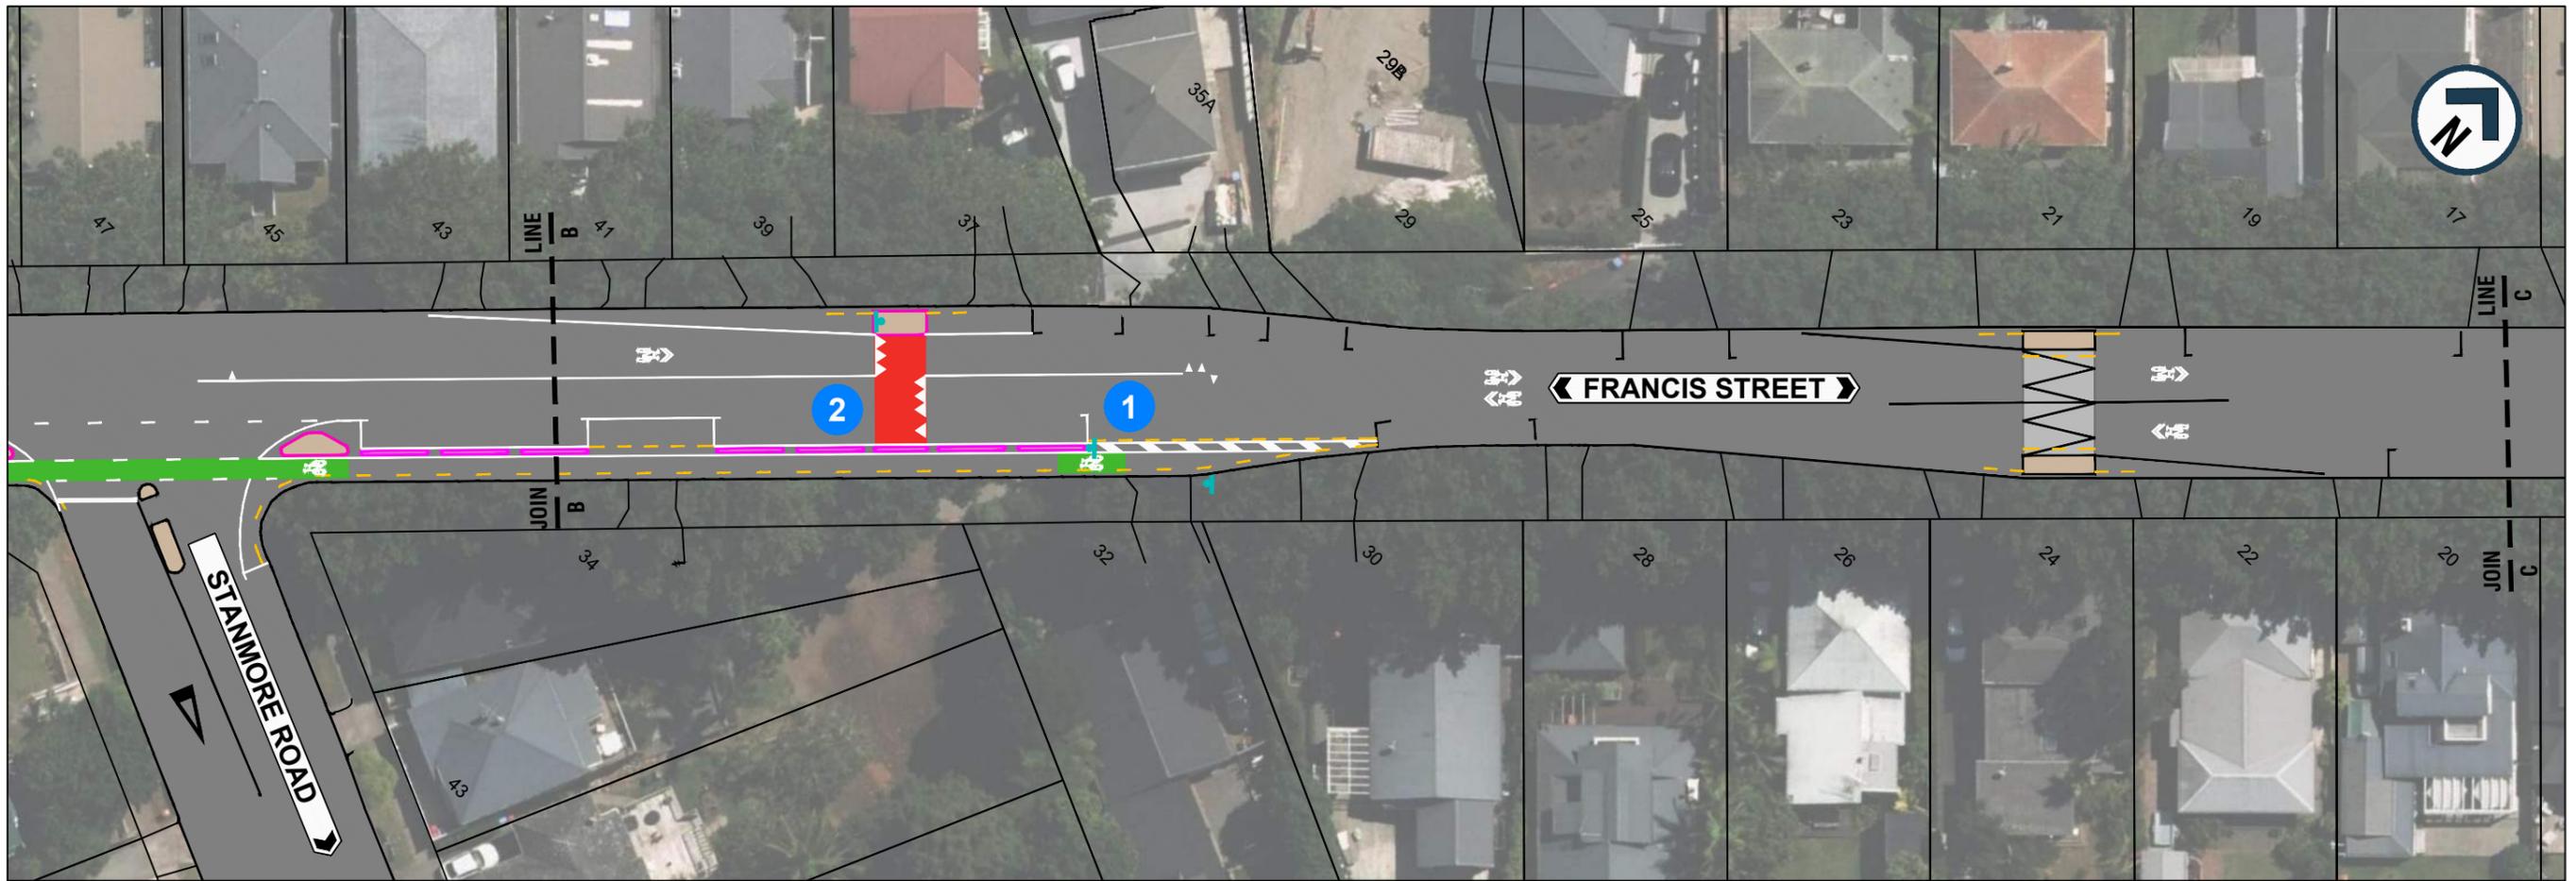

- 1** NEW PROTECTED CYCLE LANE
- 2** UPGRADE EXISTING SPEED HUMP
- 3** NEW CYCLE ACCESS

**LEGEND:**

EXISTING KERB	EXISTING TRAFFIC ISLAND
NEW KERB	NEW TRAFFIC ISLAND
EXISTING ROAD MARKING	NEW FOOTPATH
NEW WHITE ROAD MARKING	EXISTING SPEED HUMP/TABLE
NEW NO STOPPING YELLOW LINES	NEW SPEED HUMP
NEW SHARROW MARKING	NEW CYCLE SEPARATOR
NEW CYCLE GREENING	NEW SIGN
EXISTING DRIVEWAY	
NEW CYCLE RAMP	



**AUCKLAND TRANSPORT**  
**TRAFFIC CALMING & CYCLING**  
**IMPROVEMENTS**  
**FRANCIS STREET, GREY LYNN**

FOR ENGAGEMENT

Date Stamp: 26/09/2025

A1	1:250	A3	1:500
----	-------	----	-------

Drawing No: 25037-5 002/002

**A**