


C:\working\paccom_4510_ahilscen\delatorre\paccom_0153599\SGA-DRG-NWE-002-GE-4000.dwg

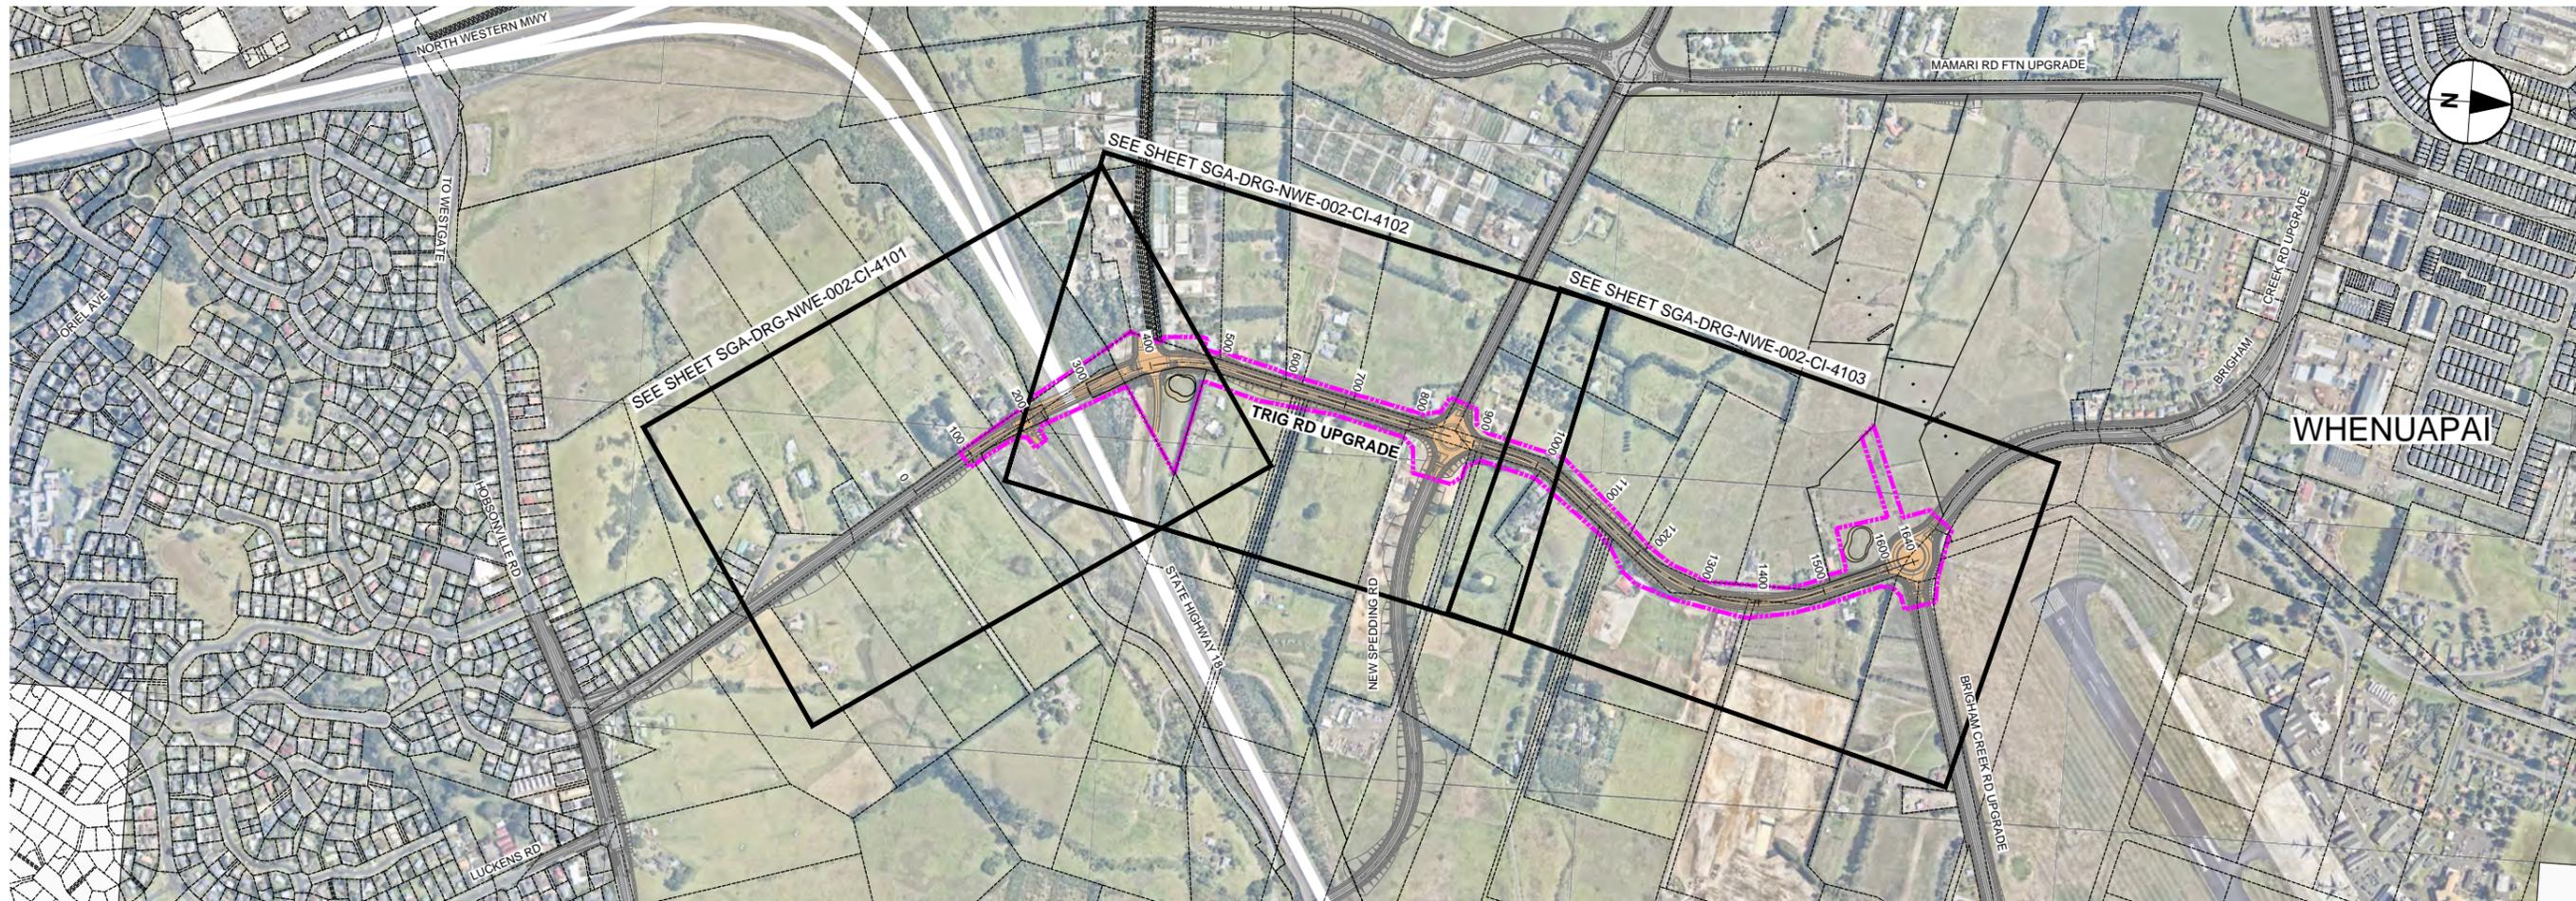

WHENUAPAI - TRIG RD UPGRADE LOCATION PLAN
Scale 1:5000

DRAWING LIST - WHENUAPAI - TRIG RD UPGRADE		
DRAWING No.	DRAWING TITLE	REVISION
SGA-DRG-NWE-002-GE-4000	LOCATION PLAN, GENERAL NOTES, DRAWING LIST	B
SGA-DRG-NWE-002-CI-4101	GENERAL ARRANGEMENT LAYOUT PLAN - SHEET 1 OF 3	B
SGA-DRG-NWE-002-CI-4102	GENERAL ARRANGEMENT LAYOUT PLAN - SHEET 2 OF 3	B
SGA-DRG-NWE-002-CI-4103	GENERAL ARRANGEMENT LAYOUT PLAN - SHEET 3 OF 3	B

GENERAL NOTES

- GENERAL**
- 1.1 THE GENERAL ARRANGEMENT (GA) PLANS PROVIDE PRELIMINARY / CONCEPT LEVEL DESIGN REQUIRED TO IDENTIFY THE DESIGNATION FOOTPRINT FOR THE CONSTRUCTION AND OPERATION OF THE PERMANENT WORKS.
 - 1.2 THE GA PLANS INDICATE HOW EACH CORRIDOR TIES INTO THE EXISTING AND FUTURE TRANSPORT NETWORK.
- STORMWATER**
- 2.1 THE STORMWATER DESIGN IS INDICATIVE.
 - 2.2 STORMWATER POND SIZES ARE INDICATIVE AND DESIGNED IN ACCORDANCE WITH AUCKLAND COUNCIL'S GUIDELINE DOCUMENT GD01: STORMWATER MANAGEMENT DEVICES GUIDE.

ORIGINAL SIZE A1



AERIAL IMAGERY SUPPLIED BY NEARMAP AUSTRALIA PTY LTD

NOT FOR CONSTRUCTION

FOR LODGEMENT

Project: **SUPPORTING GROWTH PROGRAMME**
WHENUAPAI - TRIG RD UPGRADE (NoR W1)

Drawing Title: **LOCATION PLAN, GENERAL NOTES & DRAWING LIST**

Drawing Date: 07.12.2022

A1 Scale: 1:5000	A3 Scale: 1:10000
---------------------	----------------------

Drawing No. **SGA-DRG-NWE-002-GE-4000** Revision **B**

REV	REVISIONS	DATE	APPROVED	DATE
B	ISSUED FOR NOTICE OF REQUIREMENT LODGEMENT	JDT DEC. 2022	D. ZIMMERLE	30.04.2021
A	DRAFT ISSUED FOR REVIEW	VOLT MAY 2021	B. BUSNARDO	07.12.2022



SURVEYED	N/A	30.04.2021
DRAWN	V. DELA TORRE	30.04.2021
DRAWING CHECK	J. DELA TORRE	30.04.2021
DESIGN	P. HADWIN	30.04.2021
DESIGN REVIEW	D. ZIMMERLE	30.04.2021
APPROVED	B. BUSNARDO	07.12.2022

C:\pwworking\arc.com\d10_ah\joseph.delaTorre@arc.com\00155507\SGA-DRG-NWE-002-CI-4100_COMBINED.dwg

LEGEND GENERAL


- CONTROL LINE AND CHAINAGE
- EXISTING PROPERTY BOUNDARY
- PROPOSED DESIGNATION BOUNDARY
- PROPOSED ROAD CORRIDOR
- PROPOSED FOOTPATH
- PROPOSED CYCLEWAY
- PROPOSED BERM
- PROPOSED FLUSH MEDIAN, RAISED MEDIAN OR TRAFFIC ISLAND
- FILL BATTER
- CUT BATTER
- PROPOSED CROSSING OVER STREAM OR ROAD
- PROPOSED RETAINING WALL

LEGEND STORMWATER

- PROPOSED WETLAND
- PROPOSED CULVERT (SUBJECT TO RESOURCE CONSENT)
- PROPOSED SW PIPE INDICATIVE FLOW DIRECTION
- PROPOSED SWALE
- PROPOSED DIVERSION DRAIN
- EXISTING CULVERT
- EXISTING OVERLAND FLOW PATH
- EXISTING STORMWATER (MAIN)

LEGEND EXISTING UTILITIES

- GAS
- WATERCARE (MAIN)
- WASTE WATER (MAIN)
- VECTOR ELECTRICITY
- FIBRE OPTIC
- TRANSPOWER OVERHEAD LINES
- TRANSPOWER PYLON
- VODAFONE TRENCH

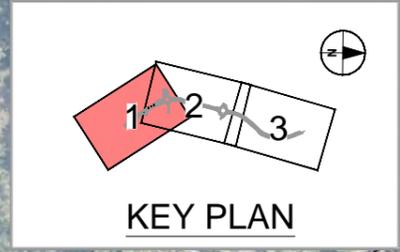

ORIGINAL SIZE A1

REV	DATE	BY	DESCRIPTION
B	DEC 2022	JDT	ISSUED FOR NOTICE OF REQUIREMENT LODGEMENT
A	MAY 2021	VOLT	DRAFT ISSUE FOR REVIEW
REVISIONS			

SURVEYED	N/A	
DRAWN	V. DELA TORRE	30.04.2021
DRAWING CHECK	J. DELA TORRE	30.04.2021
DESIGN	P. HADWIN	30.04.2021
DESIGN REVIEW	D. ZIMMERLE	30.04.2021
APPROVED	B. BUSNARDO	07.12.2022



SUPPORTING GROWTH PROGRAMME
WHENUAPAI - TRIG RD UPGRADE (NOR W1)
 Drawing Title: GENERAL ARRANGEMENT LAYOUT PLAN
 SHEET 1 OF 3

"AERIAL IMAGERY SUPPLIED BY NEARMAP AUSTRALIA PTY LTD"

NOT FOR CONSTRUCTION

Drawing Date: 07.12.2022		FOR LODGEMENT	
A1 Scales: 1:1000	A3 Scales: 1:2000		
Discipline: CIVIL			
Drawing No: SGA-DRG-NWE-002-CI-4101		Revision: B	



C:\pwworking\pawcom\dst10_aul\joseph.deltar@pawcom.com\d155507_SGA_DRG_NWE-002-CI-4100_COMBINED.dwg

LEGEND GENERAL

- CONTROL LINE AND CHAINAGE
- EXISTING PROPERTY BOUNDARY
- PROPOSED DESIGNATION BOUNDARY
- PROPOSED ROAD CORRIDOR
- PROPOSED FOOTPATH
- PROPOSED CYCLEWAY
- PROPOSED BERM
- PROPOSED FLUSH MEDIAN, RAISED MEDIAN OR TRAFFIC ISLAND
- FILL BATTER
- CUT BATTER
- PROPOSED CROSSING OVER STREAM OR ROAD
- PROPOSED RETAINING WALL

LEGEND STORMWATER

- PROPOSED WETLAND
- PROPOSED CULVERT (SUBJECT TO RESOURCE CONSENT)
- PROPOSED SW PIPE INDICATIVE FLOW DIRECTION
- PROPOSED SWALE
- PROPOSED DIVERSION DRAIN
- EXISTING CULVERT
- EXISTING OVERLAND FLOW PATH
- EXISTING STORMWATER (MAIN)
- GAS
- WATERCARE (MAIN)
- WASTE WATER (MAIN)
- VECTOR ELECTRICITY
- FIBRE OPTIC
- TRANSPOWER OVERHEAD LINES
- TRANSPOWER PYLON
- VODAFONE TRENCH

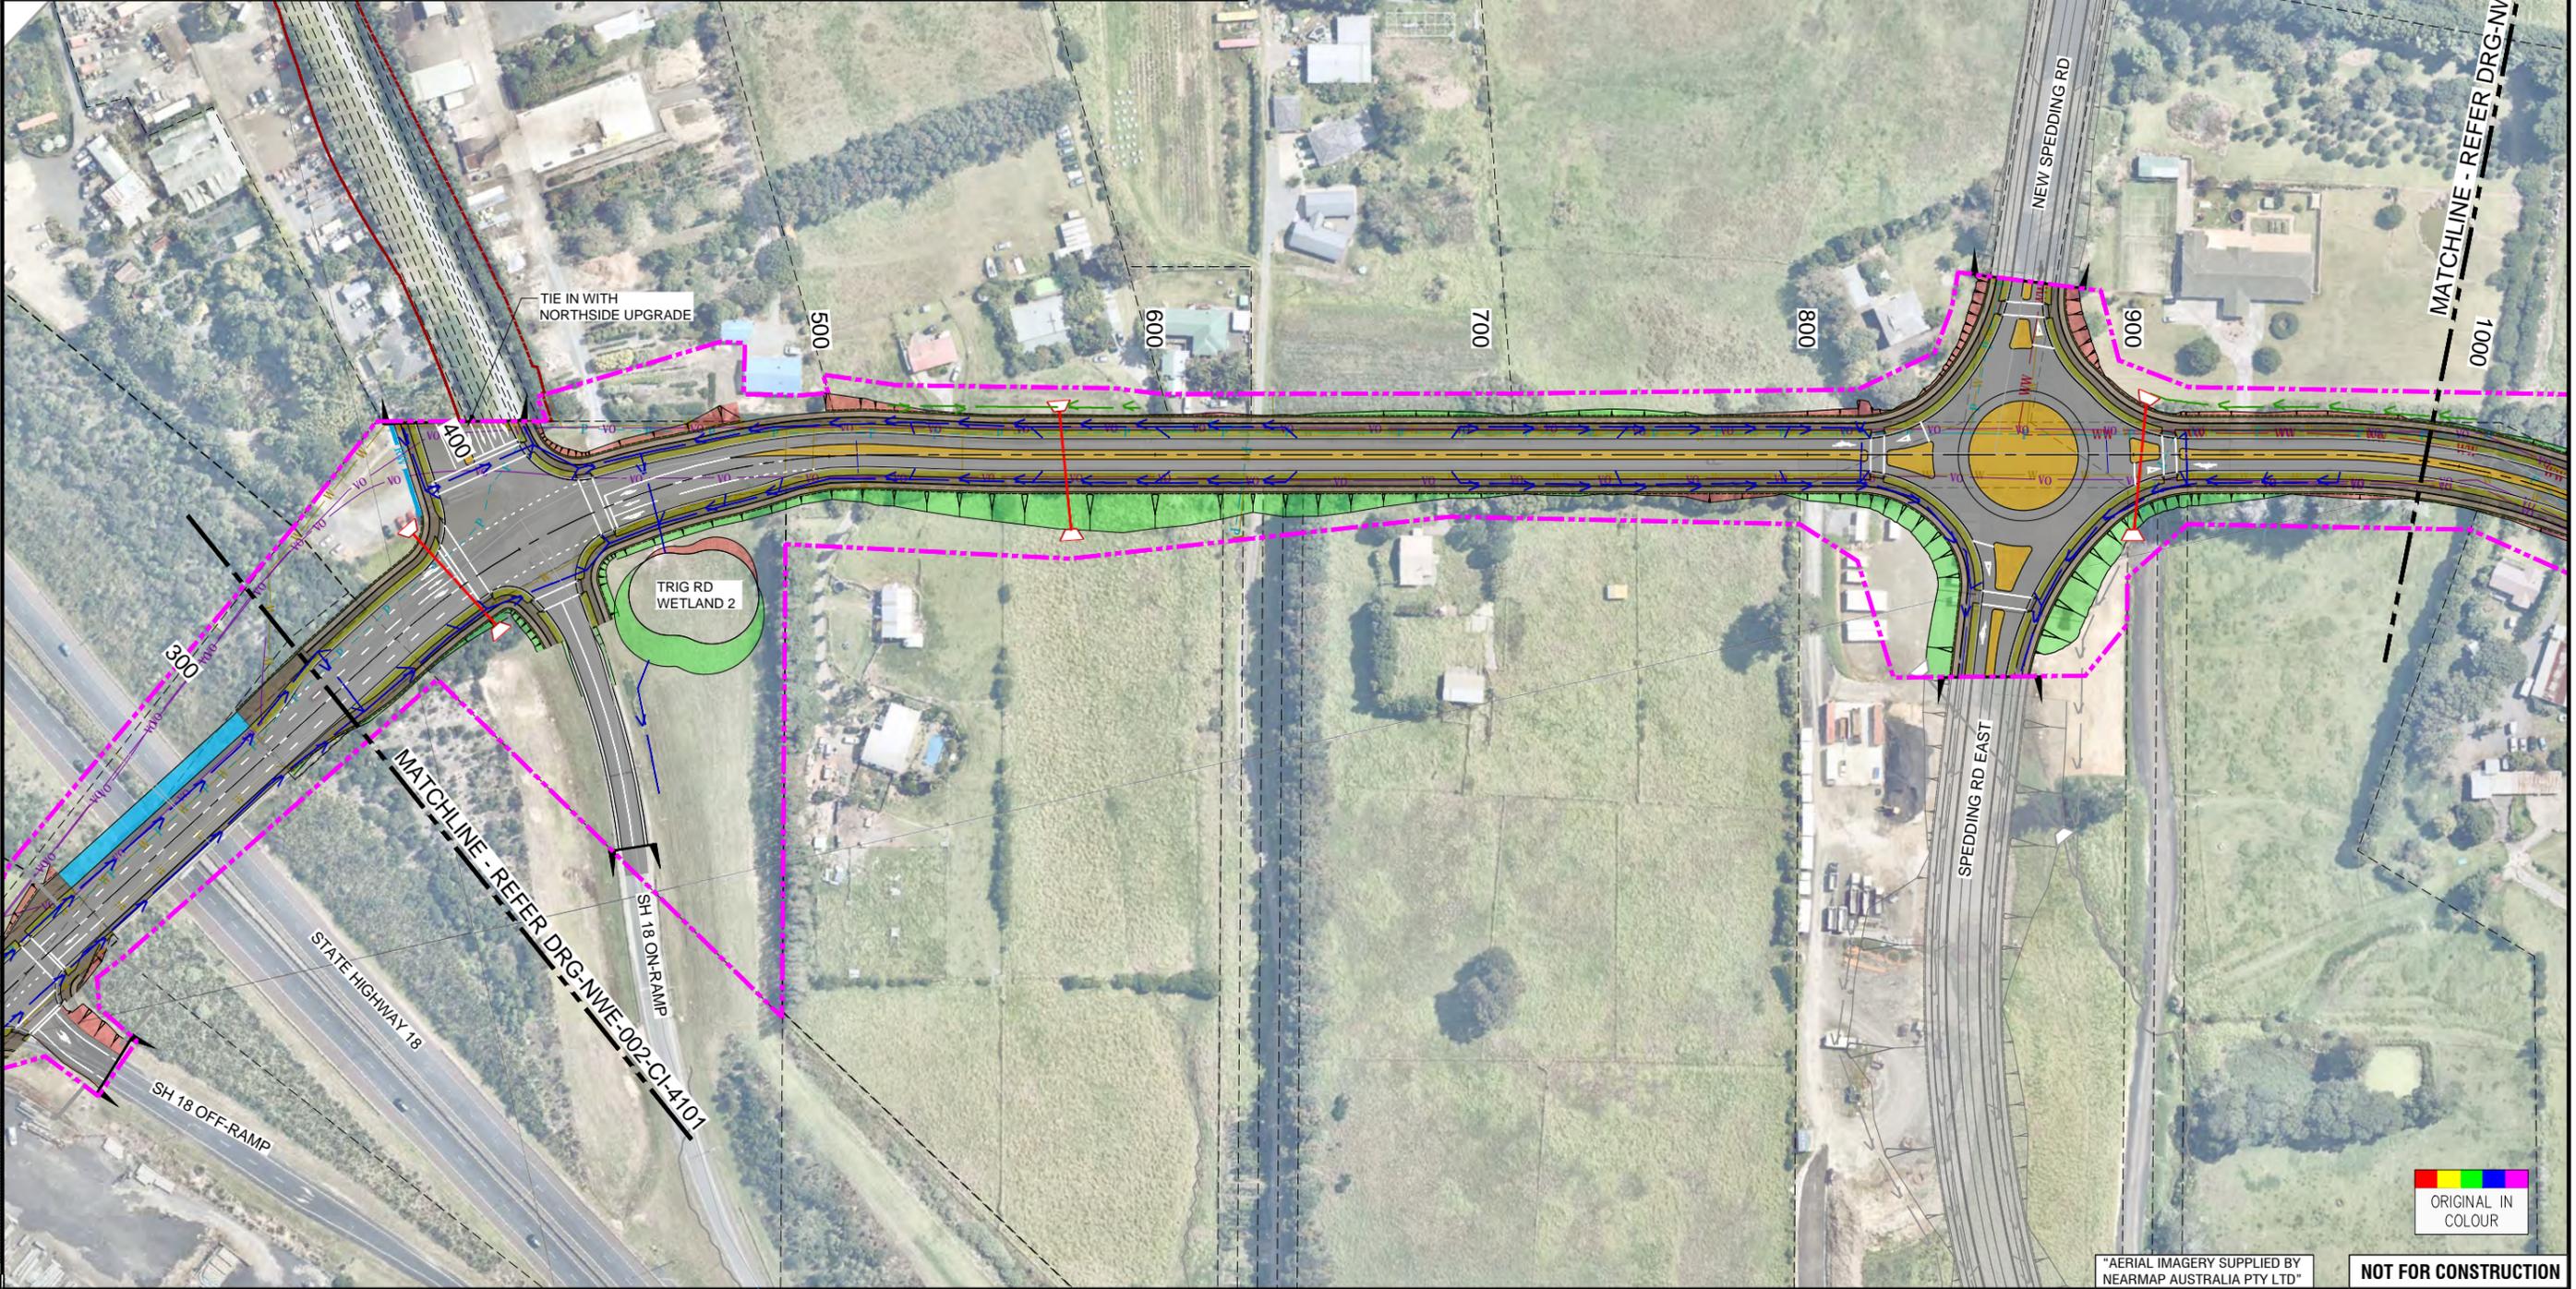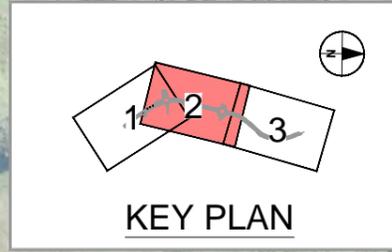

ORIGINAL SIZE A1

REV	ISSUED FOR NOTICE OF REQUIREMENT LODGEMENT	JDT	DEC. 2022	DESIGN REVIEW	D. ZIMMERLE	30.04.2021
A	DRAFT ISSUE FOR REVIEW	VDLT	MAY 2021	APPROVED	B. BUSNARDO	07.12.2022

SURVEYED	N/A	30.04.2021
DRAWN	V. DELA TORRE	30.04.2021
DRAWING CHECK	J. DELA TORRE	30.04.2021
DESIGN	P. HADWIN	30.04.2021
DESIGN REVIEW	D. ZIMMERLE	30.04.2021
APPROVED	B. BUSNARDO	07.12.2022



SUPPORTING GROWTH PROGRAMME
WHENUAPAI - TRIG RD UPGRADE (NoR W1)
 Drawing Title:
GENERAL ARRANGEMENT LAYOUT PLAN
 SHEET 2 OF 3

"AERIAL IMAGERY SUPPLIED BY NEARMAP AUSTRALIA PTY LTD"

NOT FOR CONSTRUCTION

FOR LODGEMENT			
Drawing Date:	07.12.2022		
A1 Scales	1:1000	A3 Scales	1:2000
Discipline:	CIVIL		
Drawing No:	SGA-DRG-NWE-002-CI-4102		Revision
			B



C:\pwworking\pac.com\d10_miljoseph\delaterra\pac.com\d1015507_SGA-DRG-NWE-002-CI-4100-COMBINED.dwg

LEGEND GENERAL



- CONTROL LINE AND CHAINAGE
- EXISTING PROPERTY BOUNDARY
- PROPOSED DESIGNATION BOUNDARY
- PROPOSED ROAD CORRIDOR
- PROPOSED FOOTPATH
- PROPOSED CYCLEWAY
- PROPOSED BERM
- PROPOSED FLUSH MEDIAN, RAISED MEDIAN OR TRAFFIC ISLAND
- FILL BATTER
- CUT BATTER
- PROPOSED CROSSING OVER STREAM OR ROAD
- PROPOSED RETAINING WALL

LEGEND STORMWATER

- PROPOSED WETLAND
- PROPOSED CULVERT (SUBJECT TO RESOURCE CONSENT)
- PROPOSED SW PIPE INDICATIVE FLOW DIRECTION
- PROPOSED SWALE
- PROPOSED DIVERSION DRAIN
- EXISTING CULVERT
- EXISTING OVERLAND FLOW PATH
- EXISTING STORMWATER (MAIN)

LEGEND EXISTING UTILITIES

- GAS
- WATERCARE (MAIN)
- WASTE WATER (MAIN)
- VECTOR ELECTRICITY
- FIBRE OPTIC
- TRANSPOWER OVERHEAD LINES
- TRANSPOWER PYLON
- VODAFONE TRENCH

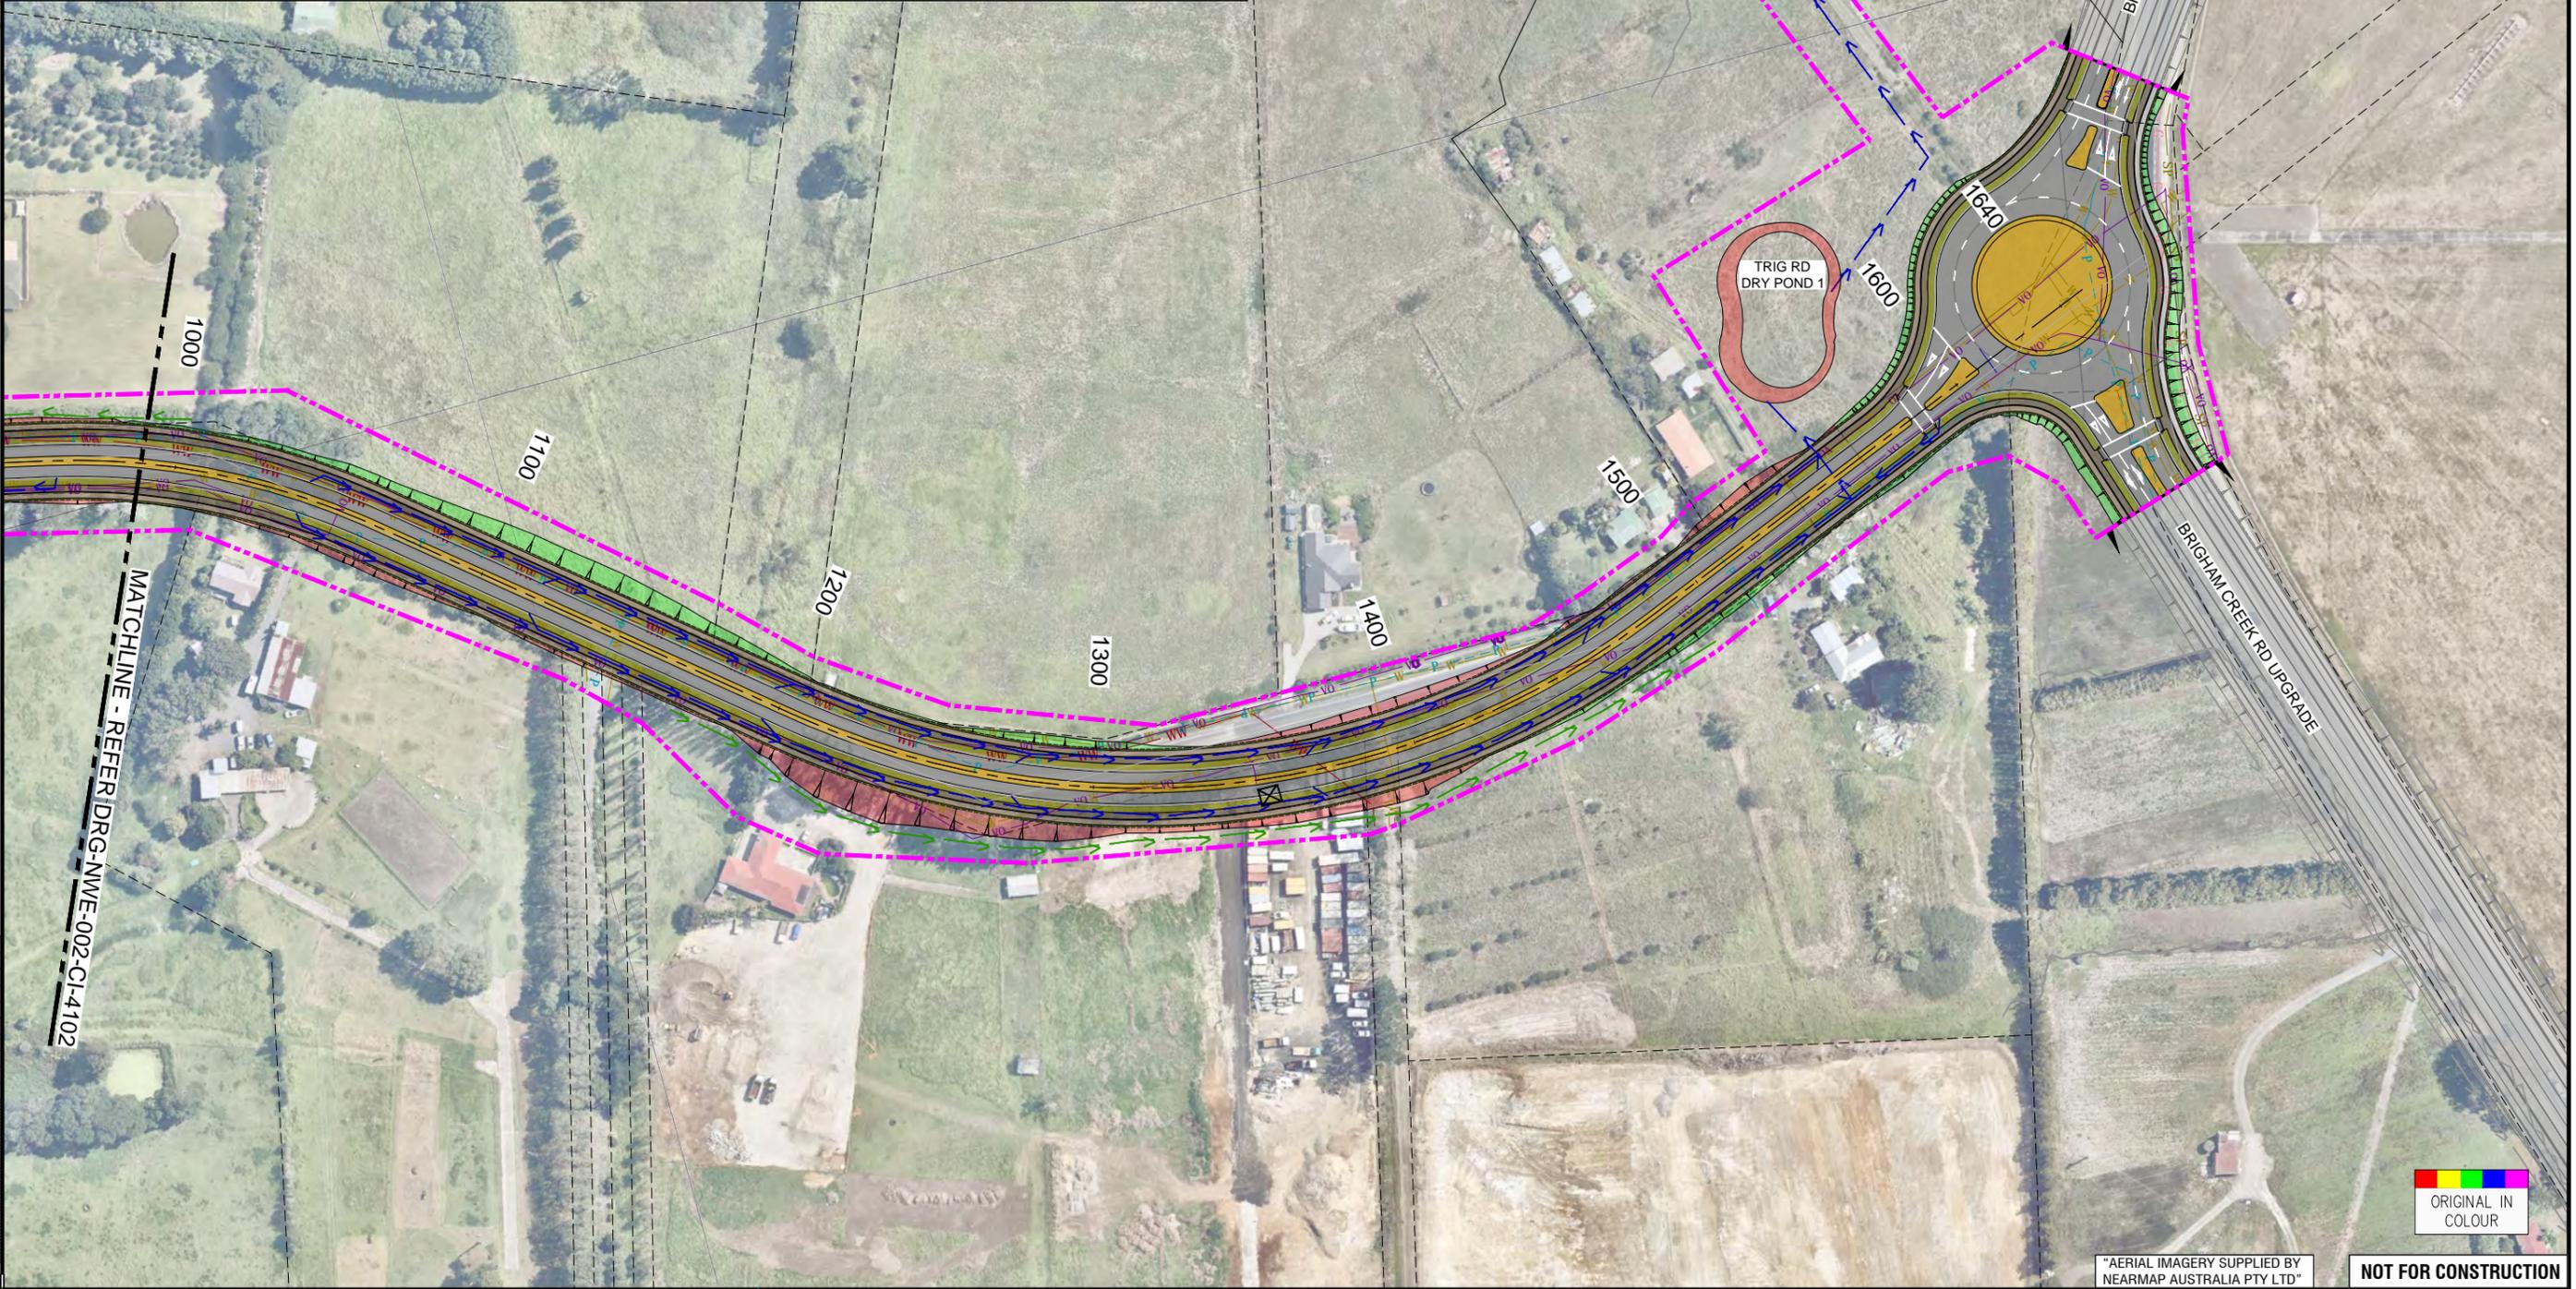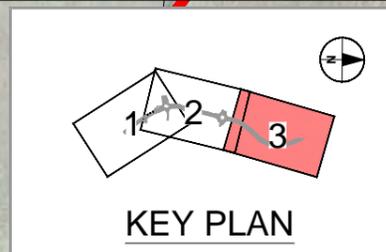

ORIGINAL SIZE A1



ORIGINAL IN COLOUR

"AERIAL IMAGERY SUPPLIED BY NEARMAP AUSTRALIA PTY LTD"

NOT FOR CONSTRUCTION

REV	DESCRIPTION	DATE	APPROVED
B	ISSUED FOR NOTICE OF REQUIREMENT LODGEMENT	JDT DEC. 2022	
A	DRAFT ISSUE FOR REVIEW	VOLT MAY 2021	
	REVISIONS		

SURVEYED	N/A	30.04.2021
DRAWN	V. DELA TORRE	30.04.2021
DRAWING CHECK	J. DELA TORRE	30.04.2021
DESIGN	P. HADWIN	30.04.2021
DESIGN REVIEW	D. ZIMMERLE	30.04.2021
APPROVED	B. BUSNARDO	07.12.2022



SUPPORTING GROWTH PROGRAMME
WHENUAPAI - TRIG RD UPGRADE (NoR W1)
 Drawing Title:
GENERAL ARRANGEMENT LAYOUT PLAN
 SHEET 3 OF 3

FOR LODGEMENT			
Drawing Date:	07.12.2022		
A1 Scales	1:1000	A3 Scales	1:2000
Discipline:	CIVIL		
Drawing No.:	SGA-DRG-NWE-002-CI-4103		
Revision:	B		