



200mm DO NOT SCALE - IF IN DOUBT, ASK
150
100
90
80
70
60
50
40
30
20
10
0
ORIGINAL SIZE A1

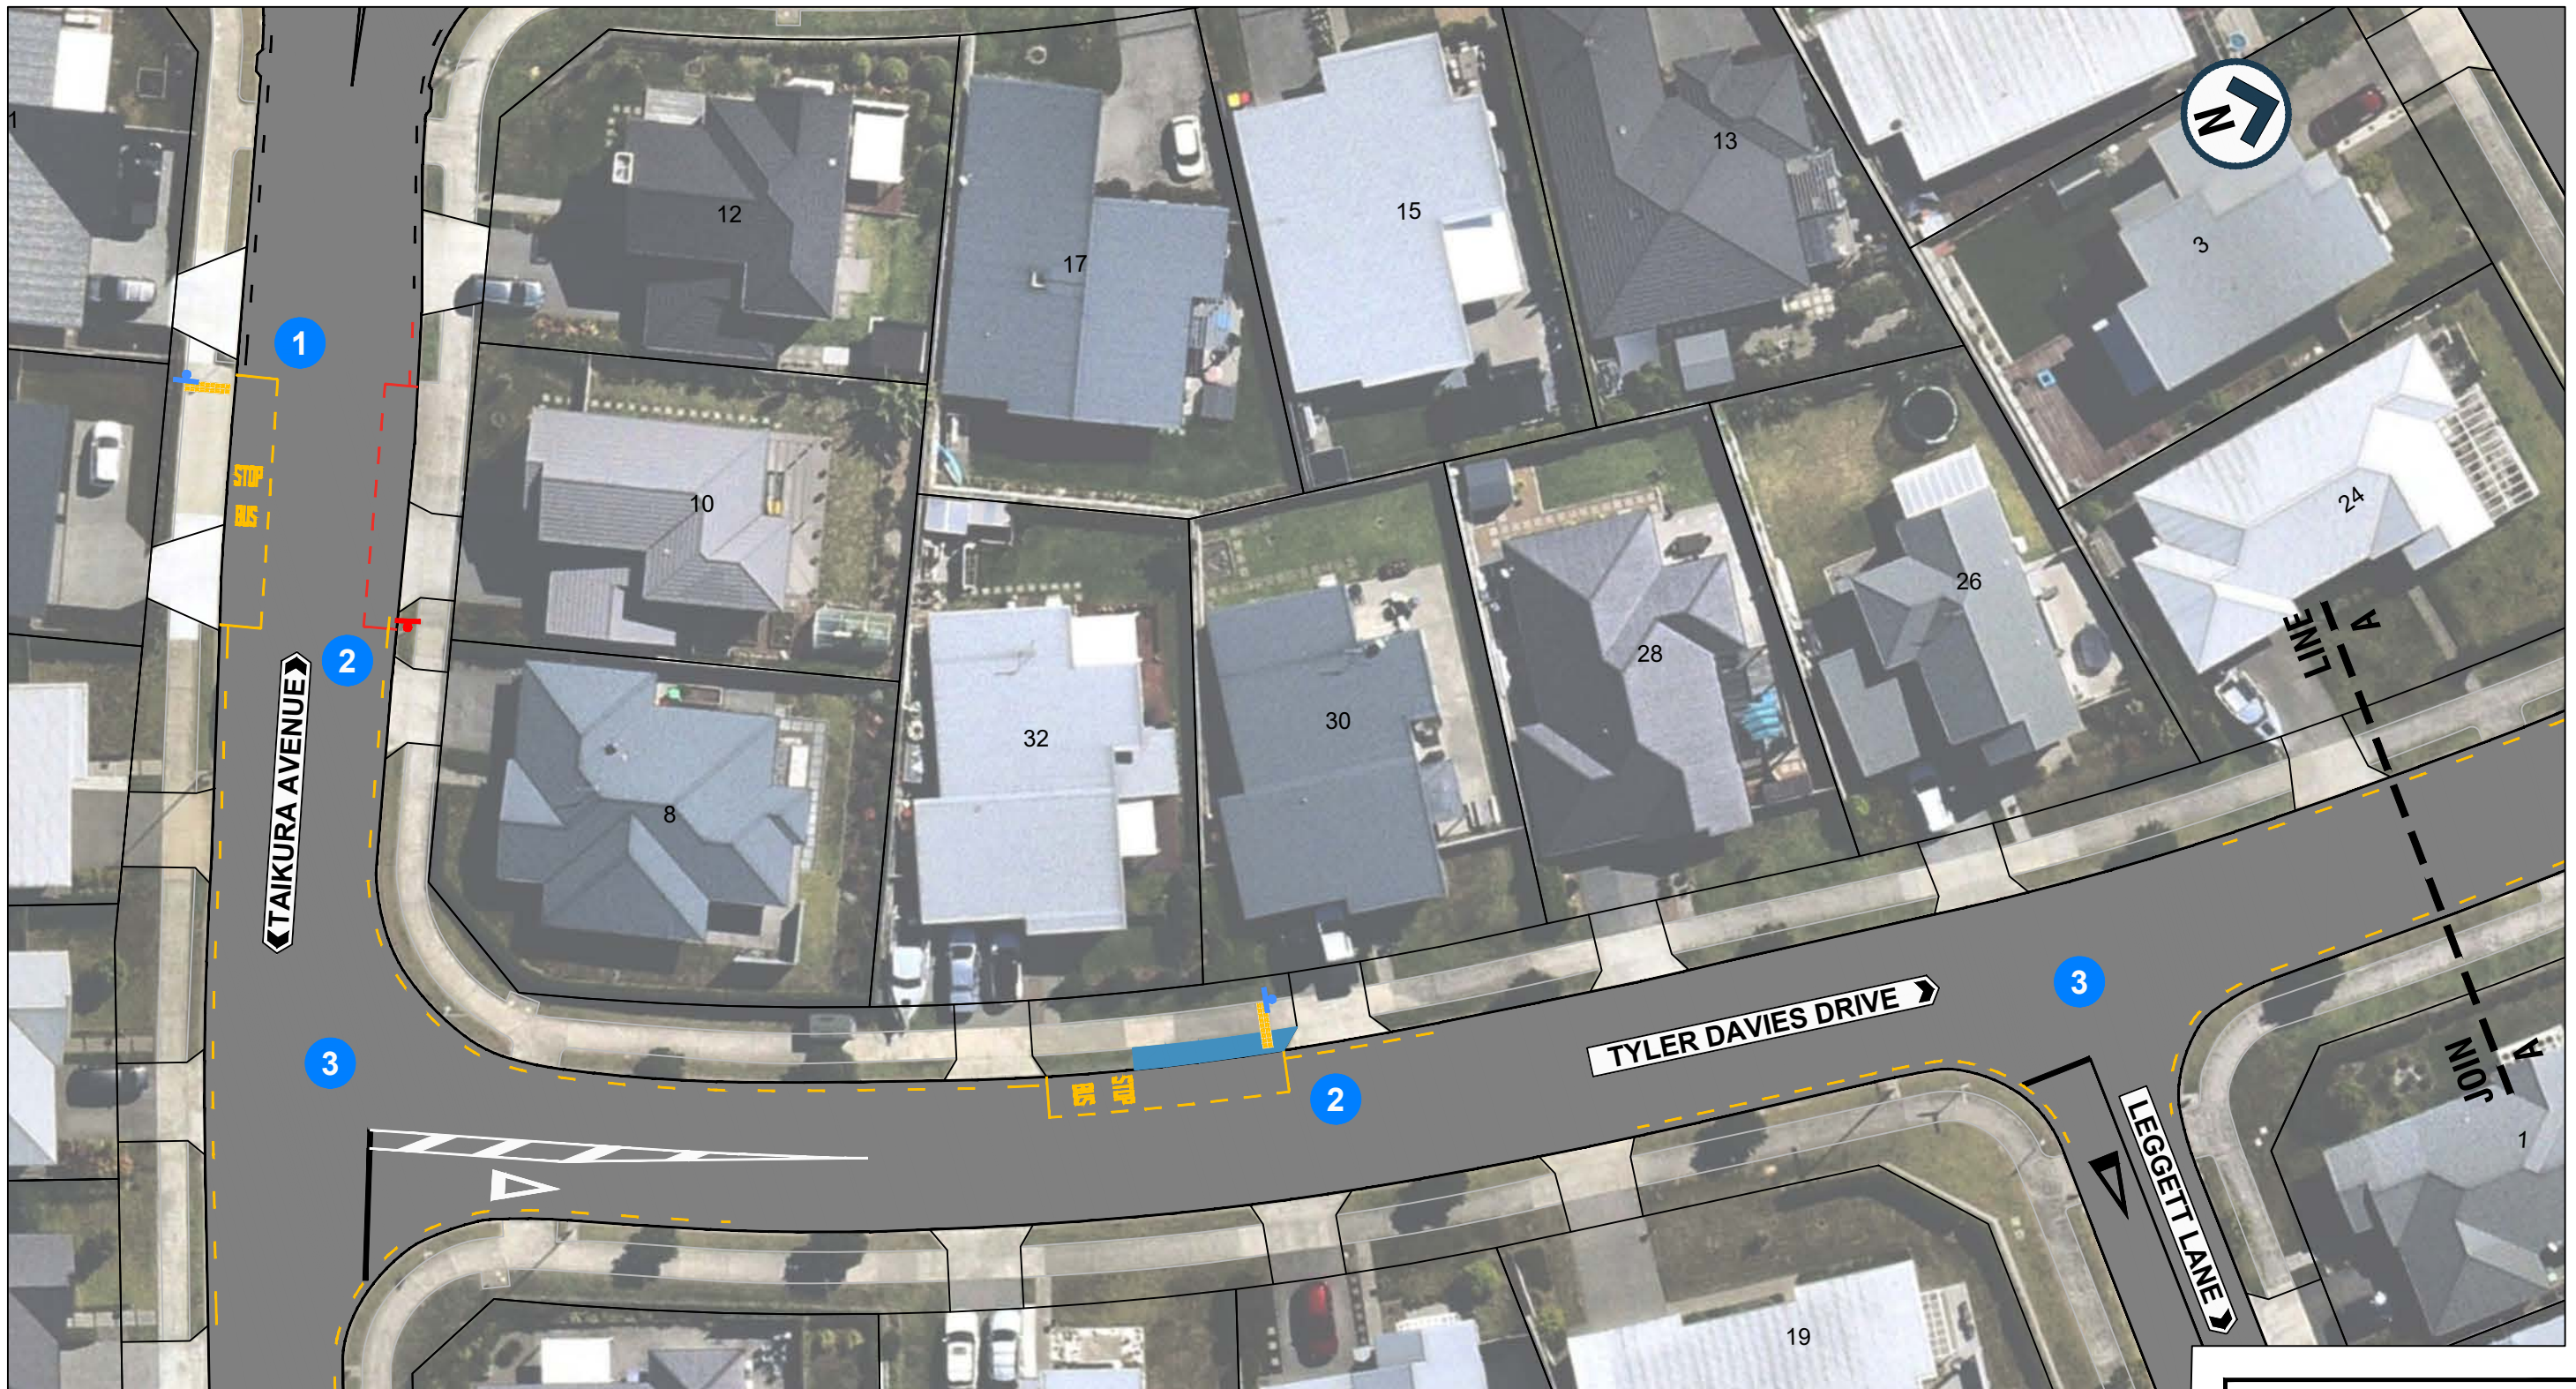

- 1** EXISTING BUS STOP UPGRADE
- 2** EXISTING BUS STOP RELOCATION
- 3** NEW NO STOPPING YELLOW LINES

LEGEND:

	EXISTING KERB		NEW TACTILE PAVERS
	EXISTING ROADMARKING		EXISTING TRAFFIC ISLAND
	NEW ROADMARKING		EXISTING BUS SHELTER
	REMOVE ROADMARKING		NEW FOOTPATH
	BUS STOP ROADMARKINGS / NO STOPPING YELLOW LINES		RELOCATE SIGN
	DRIVEWAY		



AUCKLAND TRANSPORT
ROUTE 983 BUS PACKAGE
TAIKURA AVENUE, TYLER DAVIES DRIVE,
AND KUKUWAI AVENUE

FOR CONSULTATION


Date Stamp: 13/01/2025

A1	1:200	A3	1:400
----	-------	----	-------

Sheet No. SHEET 1 OF 3

Rev. **A**


200mm DO NOT SCALE - IF IN DOUBT, ASK
150
100
90
80
70
60
50
40
30
20
10
0
ORIGINAL SIZE A1

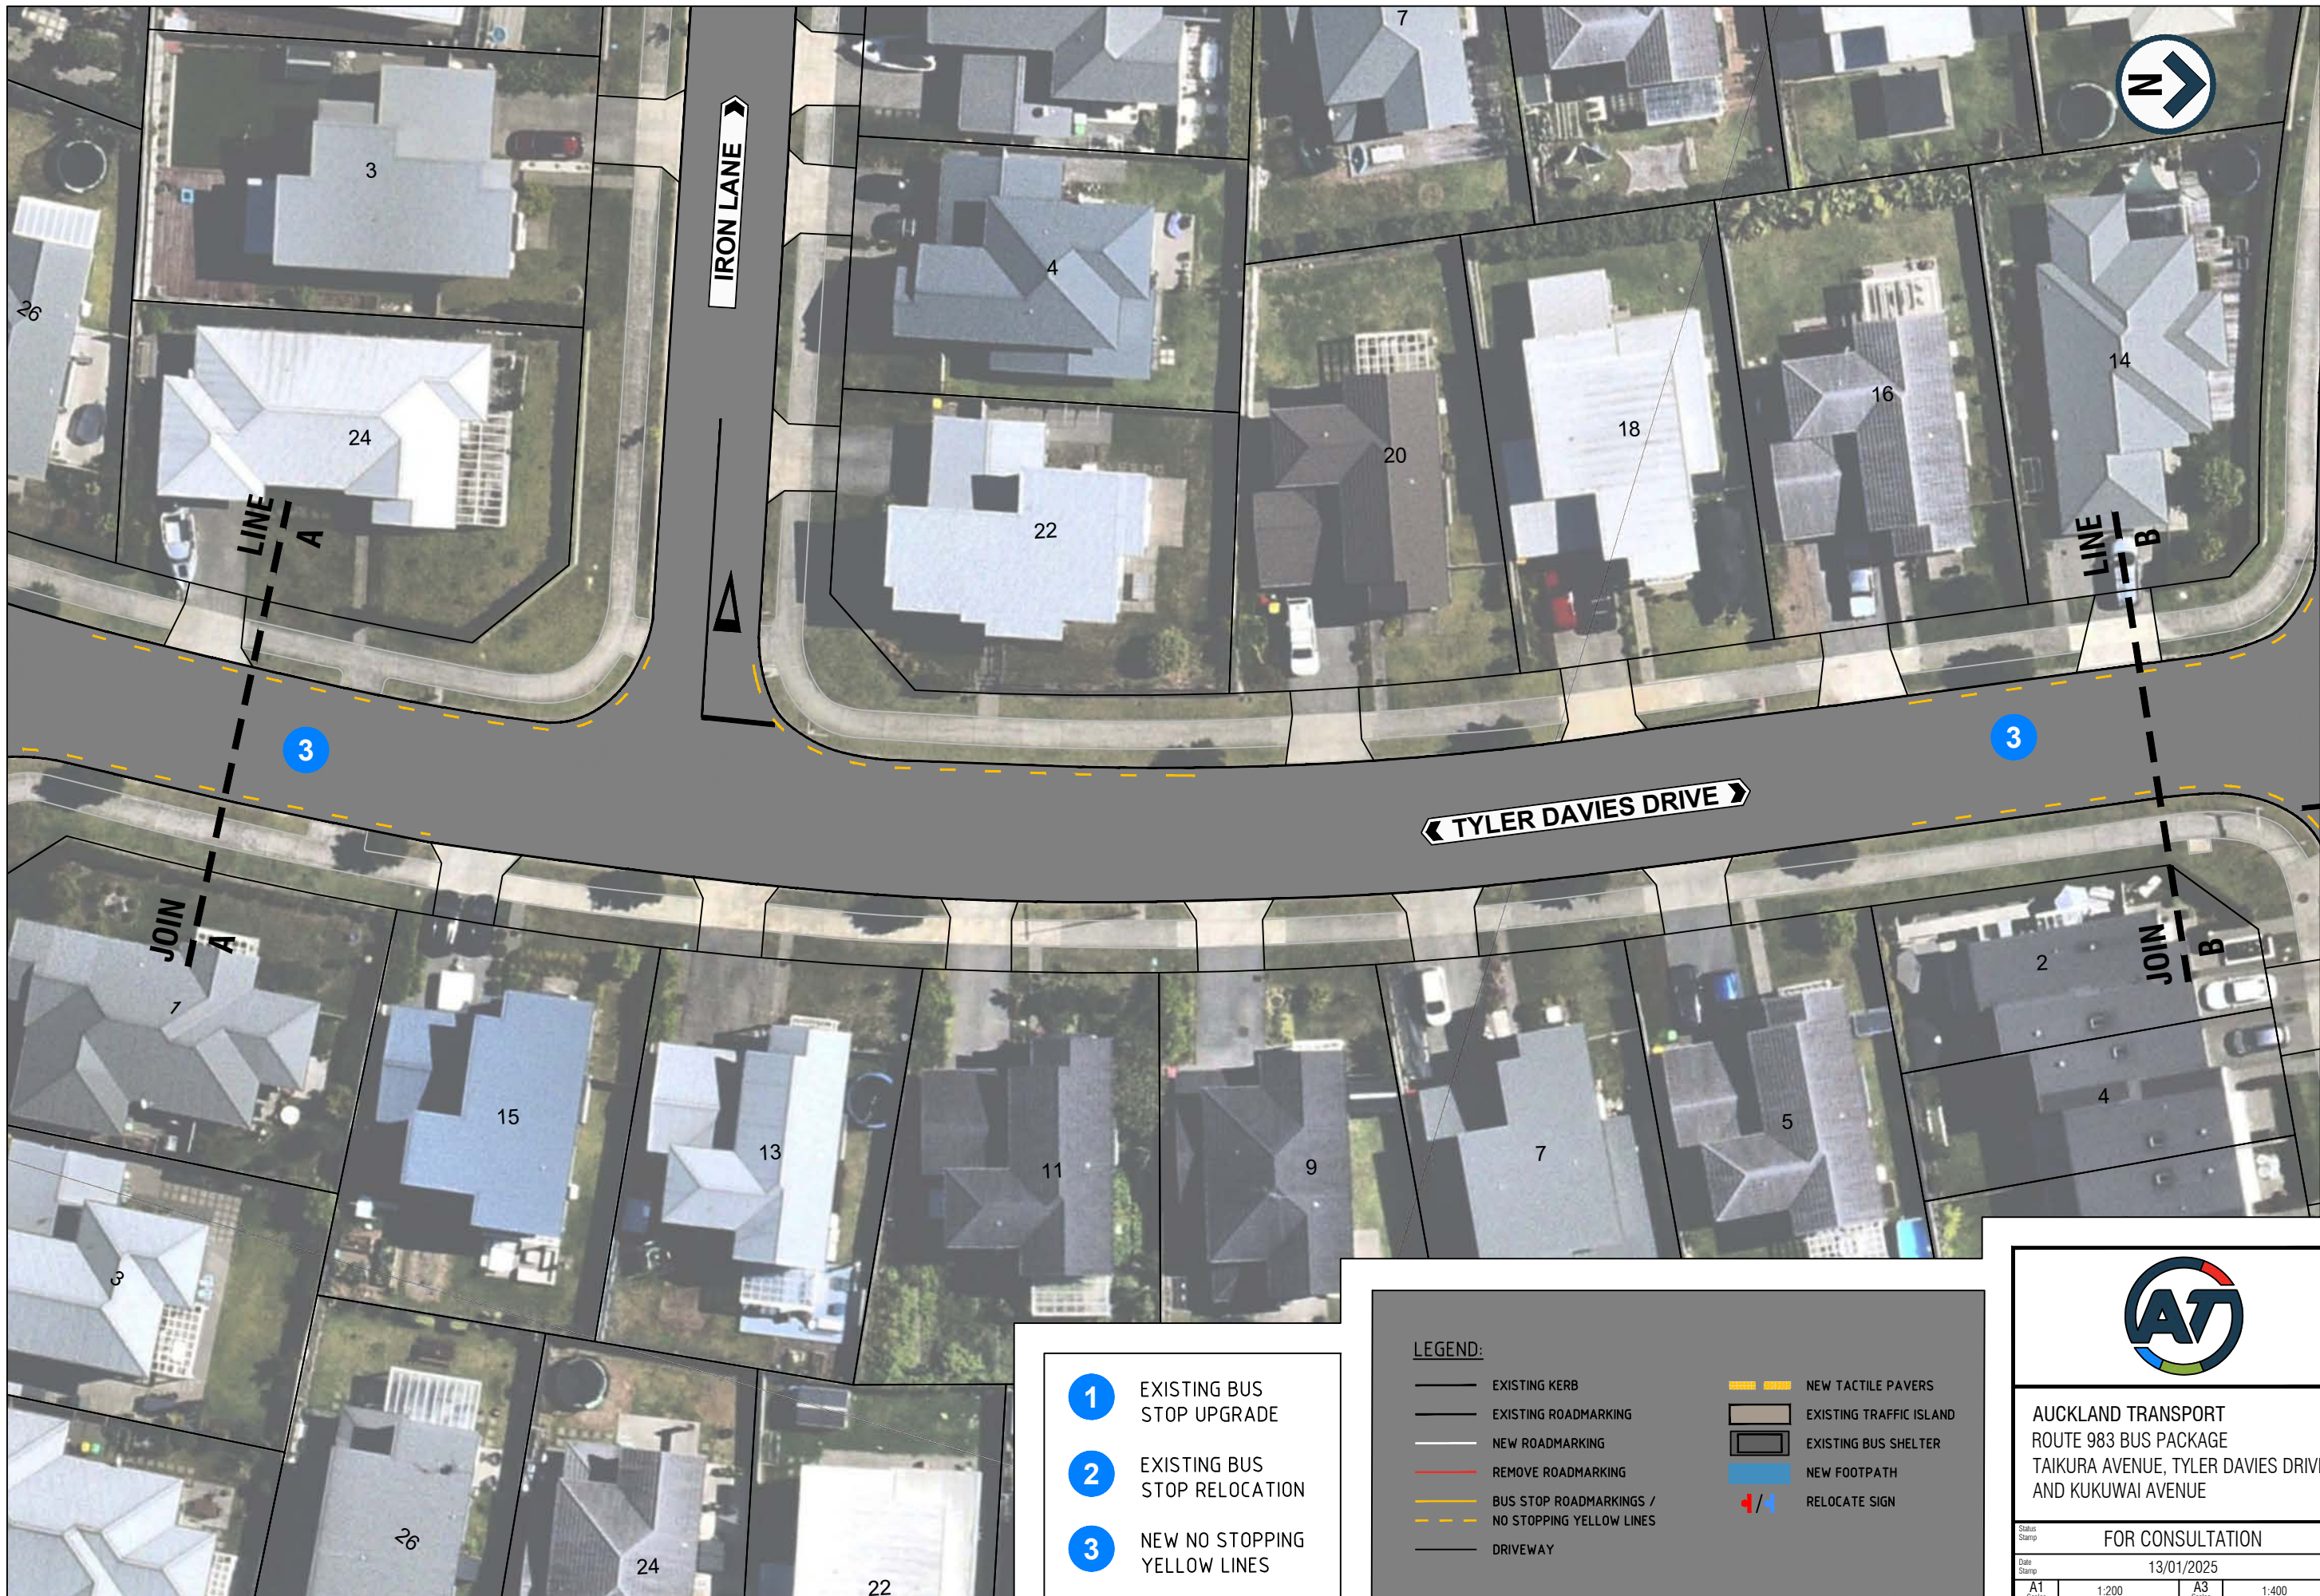

- 1** EXISTING BUS STOP UPGRADE
- 2** EXISTING BUS STOP RELOCATION
- 3** NEW NO STOPPING YELLOW LINES

LEGEND:

	EXISTING KERB		NEW TACTILE PAVERS
	EXISTING ROADMARKING		EXISTING TRAFFIC ISLAND
	NEW ROADMARKING		EXISTING BUS SHELTER
	REMOVE ROADMARKING		NEW FOOTPATH
	BUS STOP ROADMARKINGS / NO STOPPING YELLOW LINES		RELOCATE SIGN
	DRIVEWAY		



AUCKLAND TRANSPORT
ROUTE 983 BUS PACKAGE
TAIKURA AVENUE, TYLER DAVIES DRIVE,
AND KUKUWAI AVENUE

FOR CONSULTATION


Date Stamp: 13/01/2025

A1	1:200	A3	1:400
----	-------	----	-------

Sheet No. SHEET 2 OF 3

Rev. **A**

ORIGINAL SIZE A1 200mm DO NOT SCALE - IF IN DOUBT, ASK

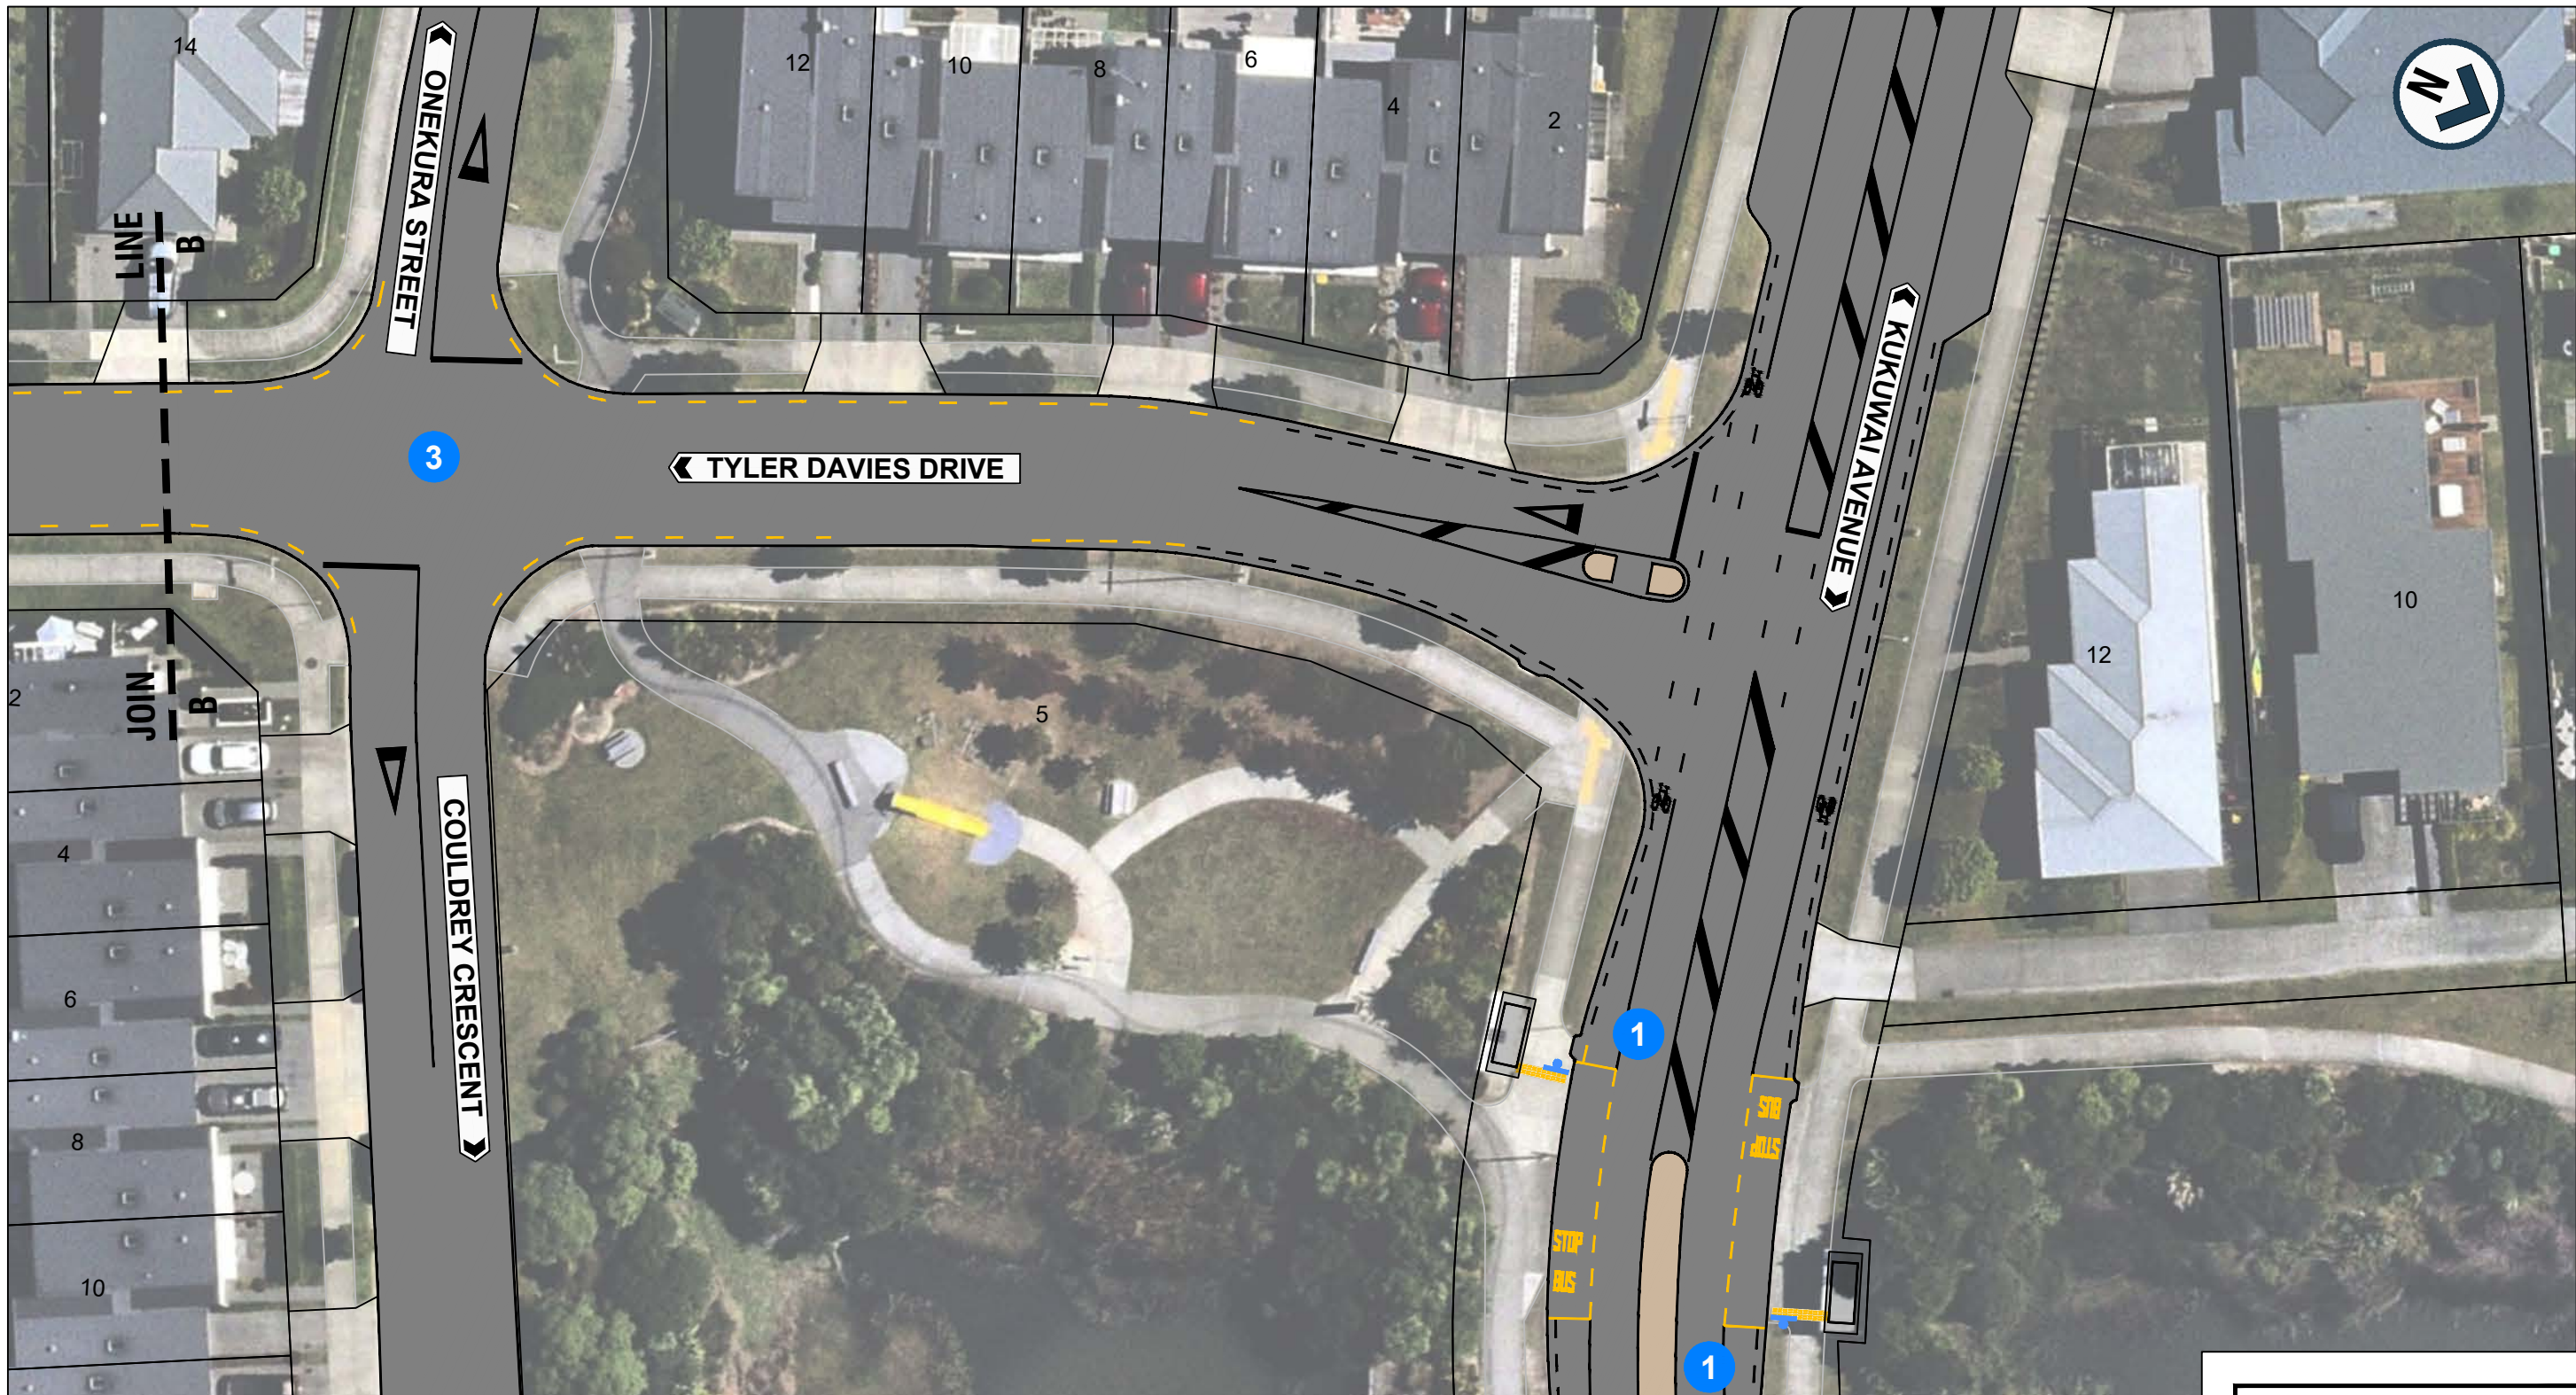

LEGEND:

- EXISTING KERB
- EXISTING ROADMARKING
- NEW ROADMARKING
- REMOVE ROADMARKING
- BUS STOP ROADMARKINGS / NO STOPPING YELLOW LINES
- DRIVEWAY
- NEW TACTILE PAVERS
- EXISTING TRAFFIC ISLAND
- EXISTING BUS SHELTER
- NEW FOOTPATH
- RELOCATE SIGN

- EXISTING BUS STOP UPGRADE
- EXISTING BUS STOP RELOCATION
- NEW NO STOPPING YELLOW LINES



AUCKLAND TRANSPORT
 ROUTE 983 BUS PACKAGE
 TAIKURA AVENUE, TYLER DAVIES DRIVE,
 AND KUKUWAI AVENUE

FOR CONSULTATION			
Date Stamp 13/01/2025			
A1 Scale	1:200	A3 Scale	1:400
Drawing No. SHEET 3 OF 3			Rev. A