




ORIGINAL SIZE A1  
0 10 20 30 40 50 60 70 80 90 100 150 200mm  
DO NOT SCALE - IF IN DOUBT, ASK

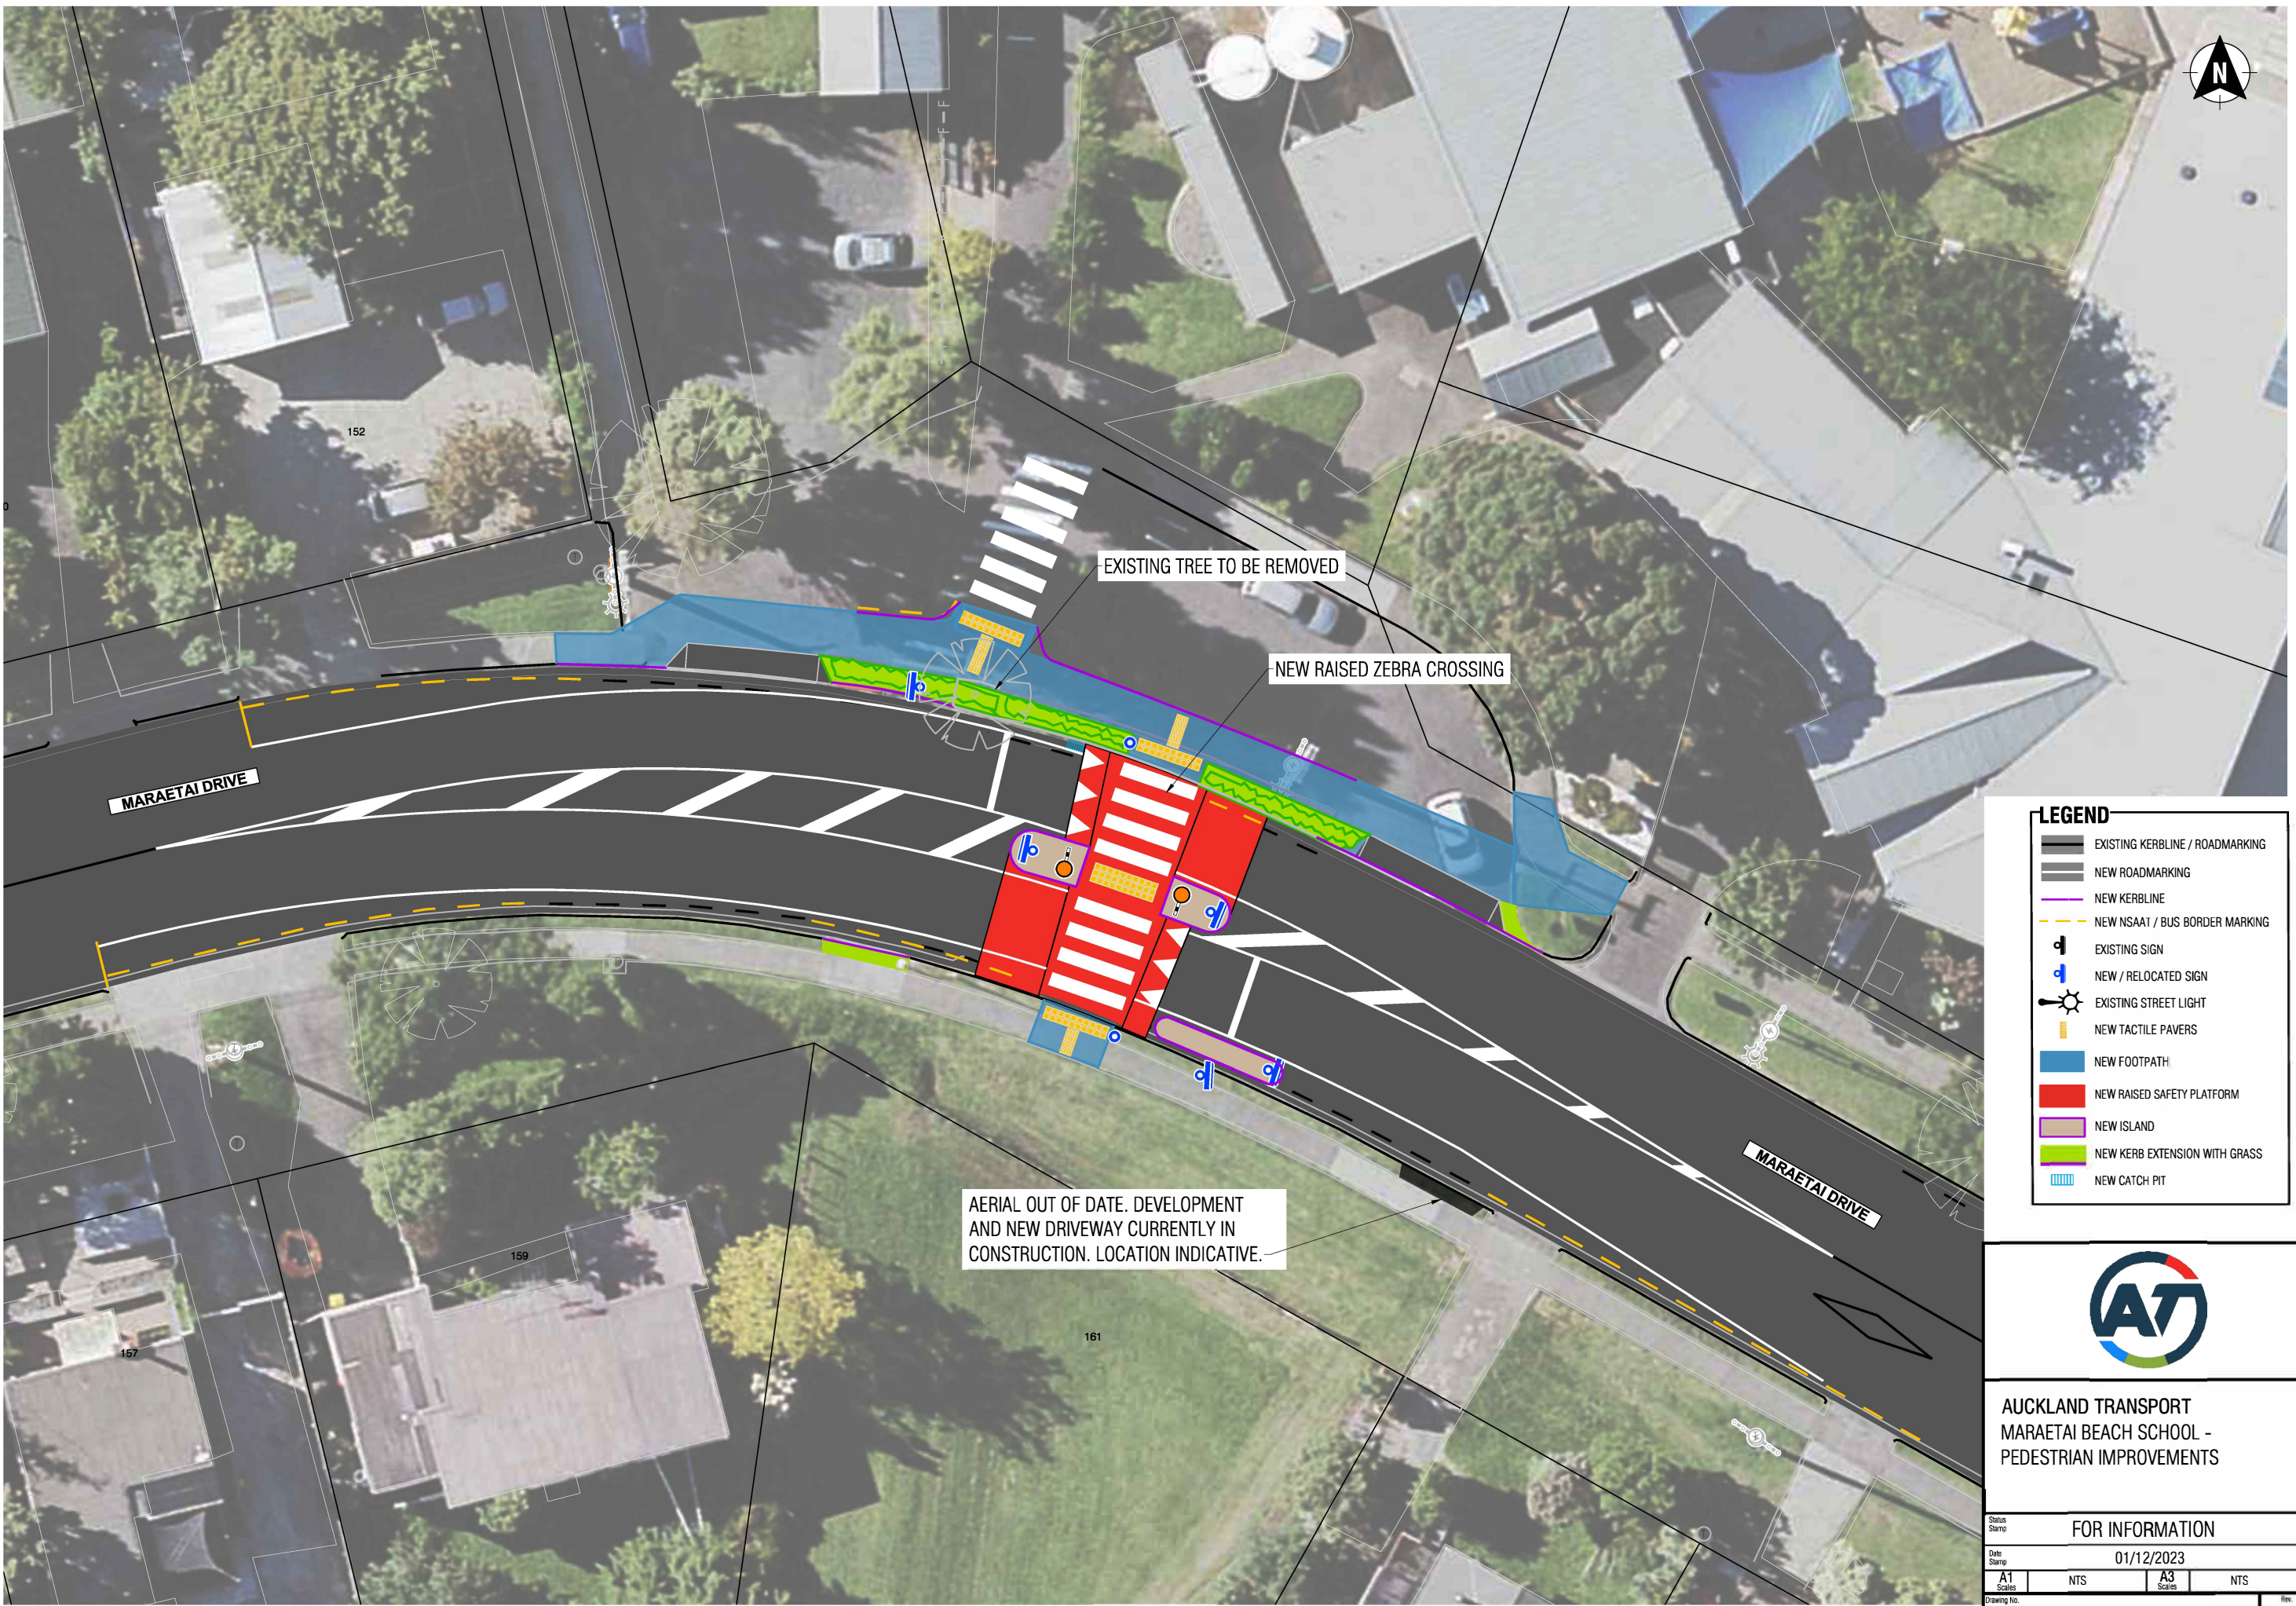

EXISTING TREE TO BE REMOVED

NEW RAISED ZEBRA CROSSING

AERIAL OUT OF DATE. DEVELOPMENT AND NEW DRIVEWAY CURRENTLY IN CONSTRUCTION. LOCATION INDICATIVE.

**LEGEND**

	EXISTING KERBLINE / ROADMARKING
	NEW ROADMARKING
	NEW KERBLINE
	NEW NSAA1 / BUS BORDER MARKING
	EXISTING SIGN
	NEW / RELOCATED SIGN
	EXISTING STREET LIGHT
	NEW TACTILE PAVERS
	NEW FOOTPATH
	NEW RAISED SAFETY PLATFORM
	NEW ISLAND
	NEW KERB EXTENSION WITH GRASS
	NEW CATCH PIT



AUCKLAND TRANSPORT  
MARAETAI BEACH SCHOOL -  
PEDESTRIAN IMPROVEMENTS

FOR INFORMATION

Date Stamp 01/12/2023

A1 Scale NTS A3 Scale NTS

2023-NZ170(001)\_T030

Rev. B