
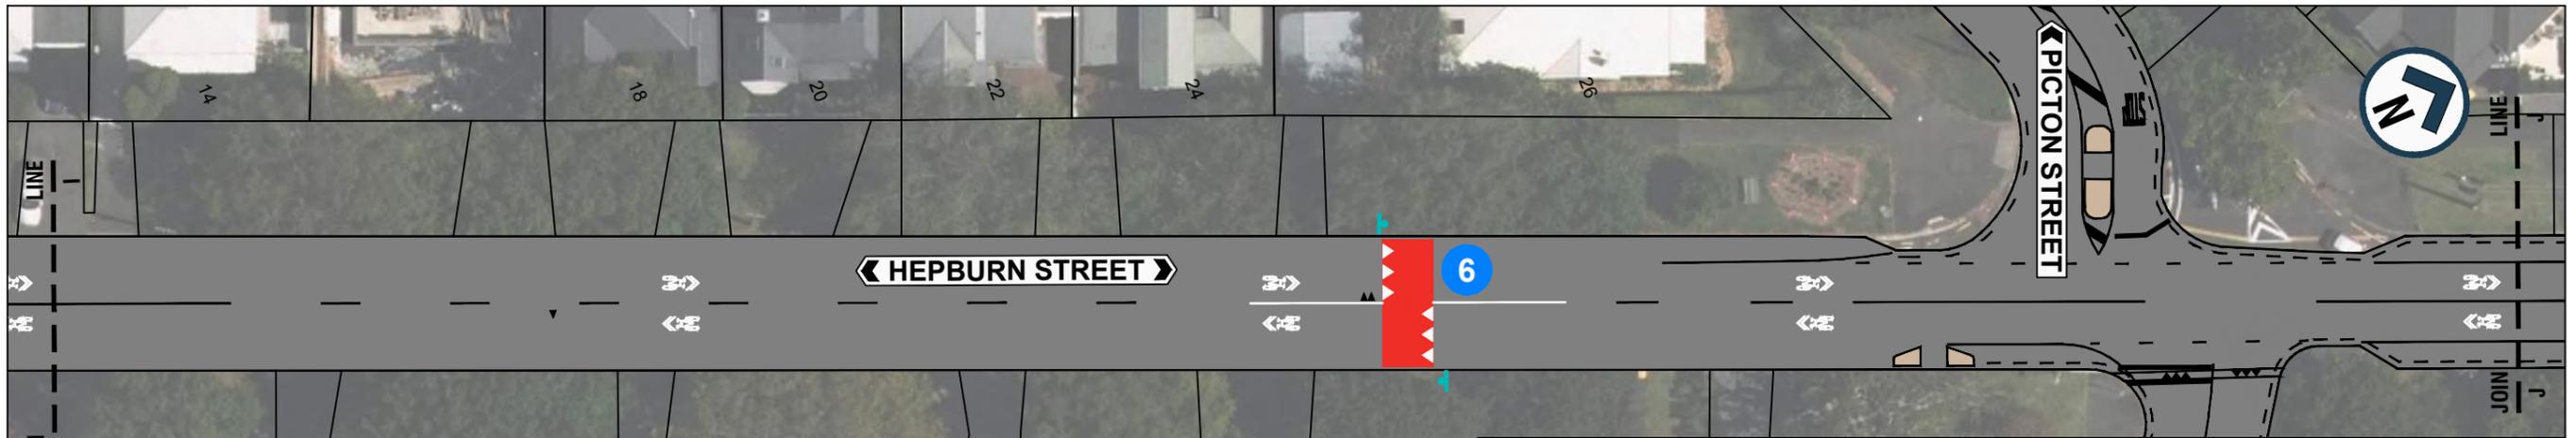


200mm DO NOT SCALE - IF IN DOUBT, ASK  
150  
100  
90  
80  
70  
60  
50  
40  
30  
20  
10  
0  
ORIGINAL SIZE A1

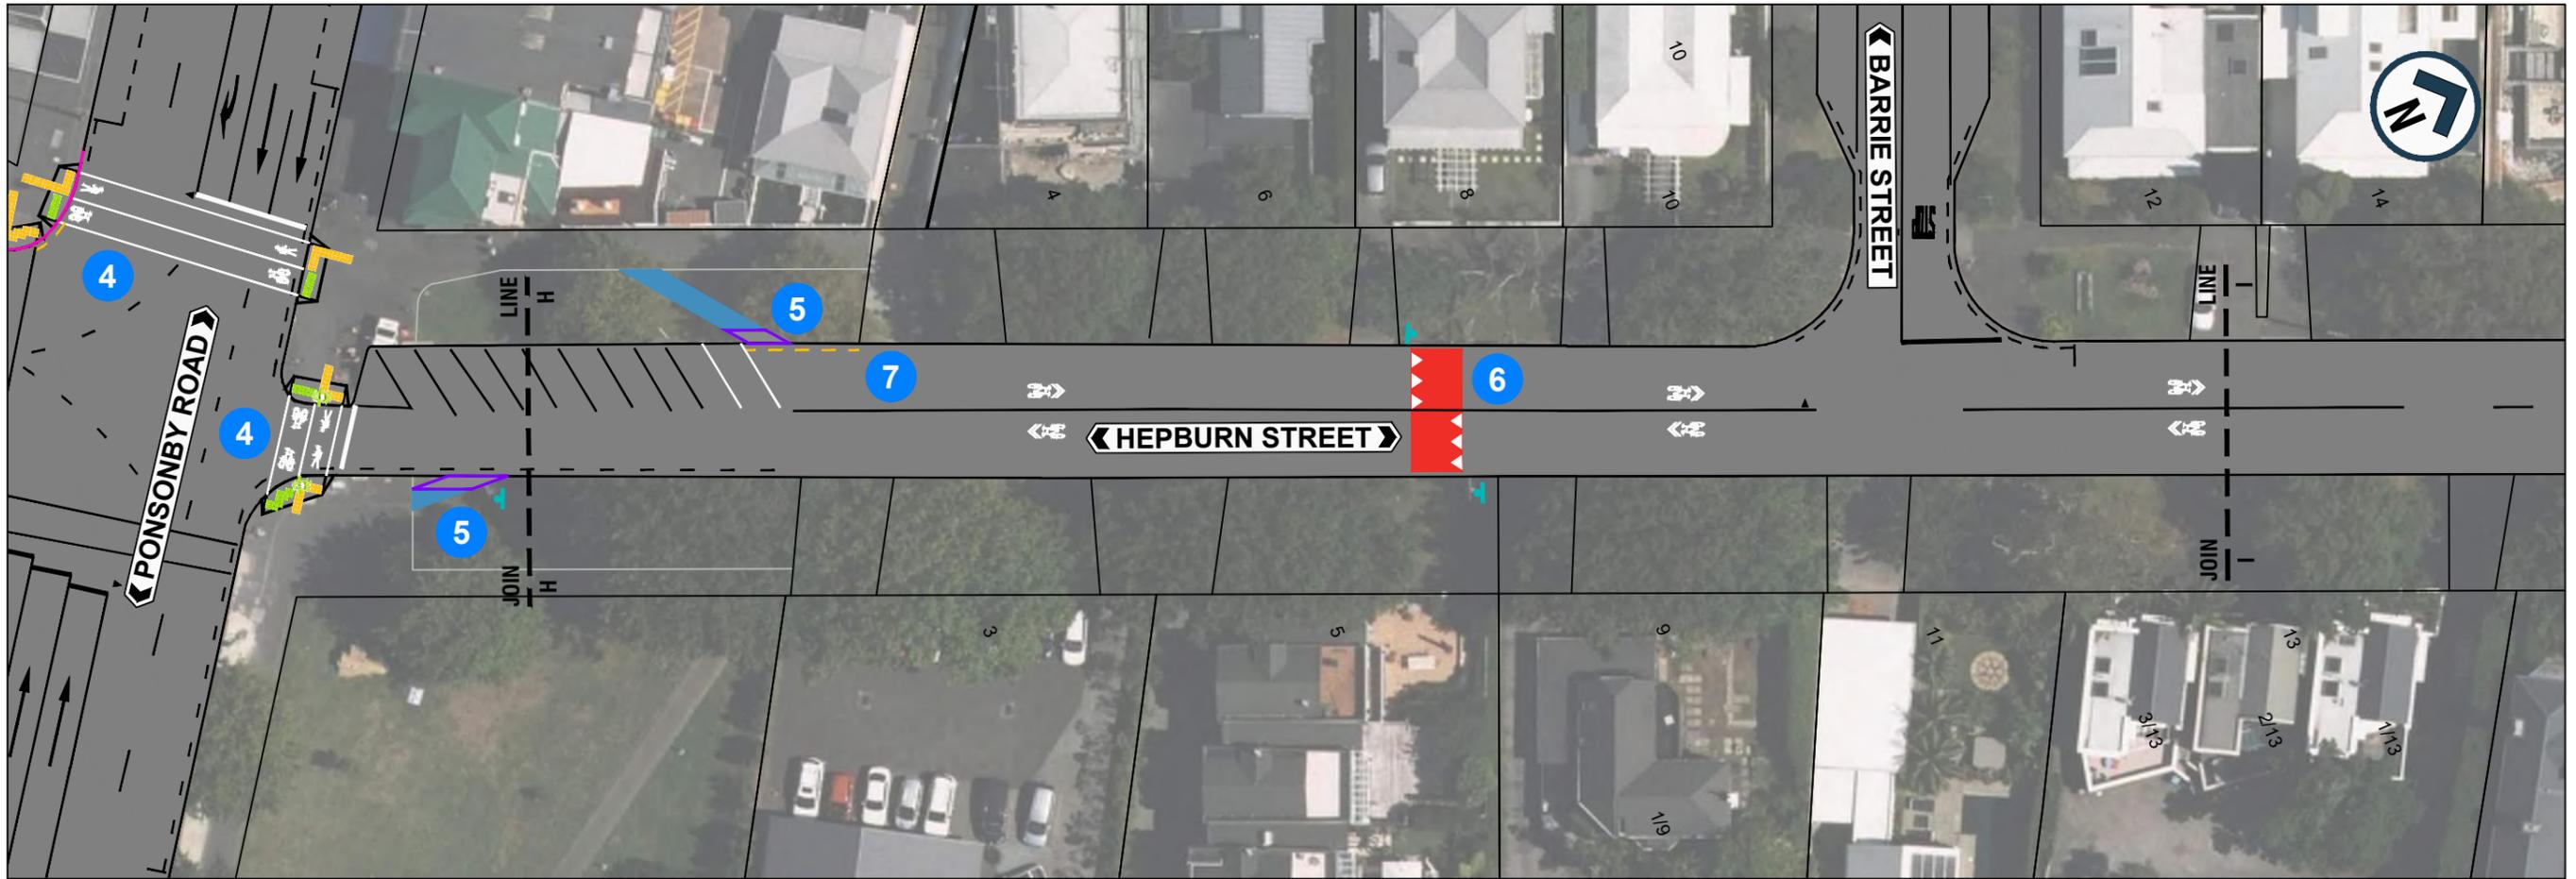

- 4** NEW PEDESTRIAN / CYCLIST SIGNAL CROSSING
- 5** NEW CYCLE ACCESS
- 6** NEW SPEED HUMP
- 7** NEW 'NO STOPPING' YELLOW LINES

**LEGEND:**

EXISTING KERB	NEW PRAM CROSSING
NEW KERB	NEW CYCLE RAMP
EXISTING ROAD MARKING	NEW CONCRETE FOOTPATH
NEW WHITE ROAD MARKING	EXISTING SPEED HUMP/TABLE
NEW NO STOPPING YELLOW LINES	NEW SPEED HUMP
NEW SHARROW MARKING	NEW TACTILE PAVERS
EXISTING TRAFFIC ISLAND	NEW SIGN
NEW CYCLE GREENING	NEW SIGNAL POLE
EXISTING DRIVEWAY	



**AUCKLAND TRANSPORT**  
TRAFFIC CALMING AND CYCLING  
IMPROVEMENTS  
HEPBURN STREET, FREEMANS BAY

---

FOR ENGAGEMENT


Date Stamp: 26/09/2025

A1 Scale: 1:250		A3 Scale: 1:500
--------------------	--	--------------------

Drawing No. 25037-9 005/007

Rev. **A**

200mm DO NOT SCALE - IF IN DOUBT, ASK  
150  
100  
90  
80  
70  
60  
50  
40  
30  
20  
10  
0  
ORIGINAL SIZE A1

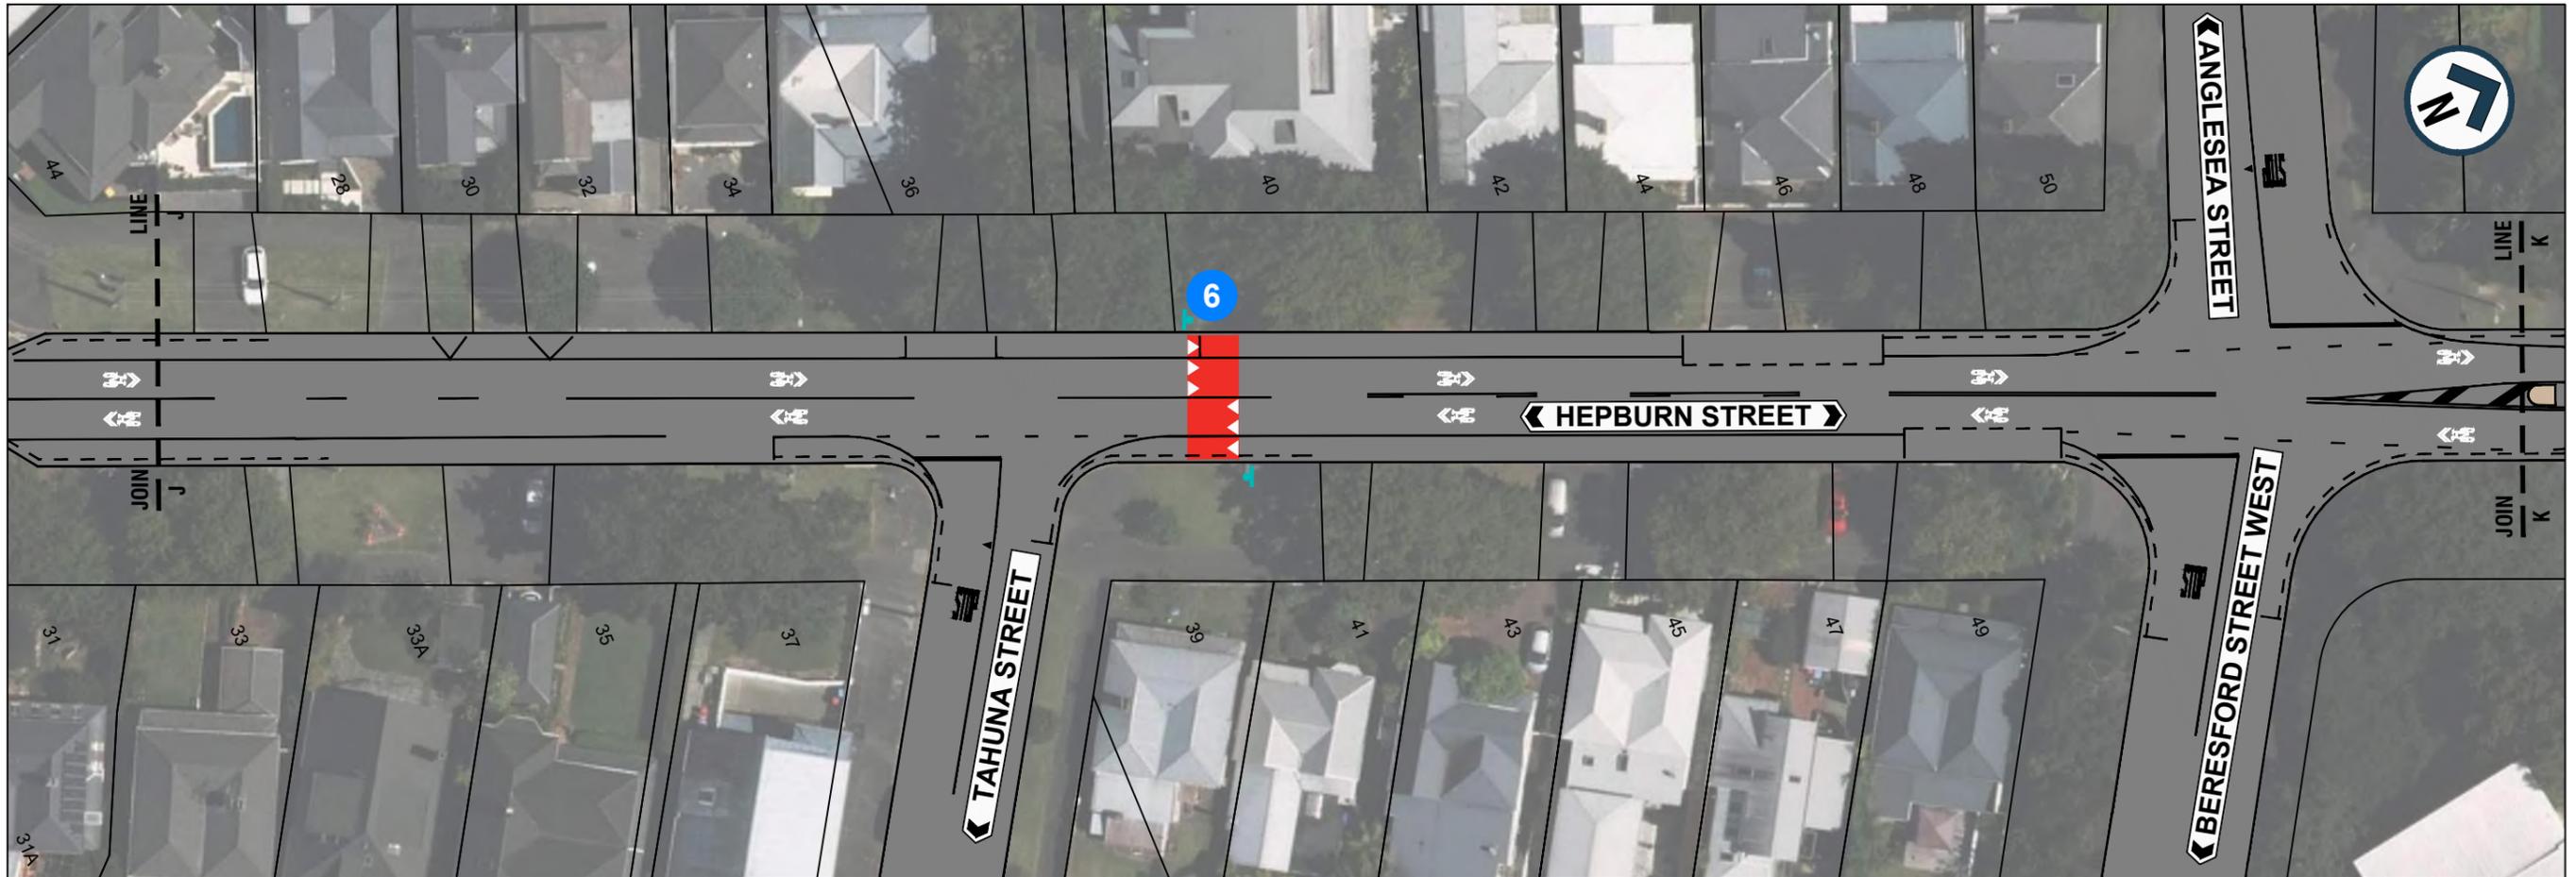

- 4** NEW PEDESTRIAN / CYCLIST SIGNAL CROSSING
- 5** NEW CYCLE ACCESS
- 6** NEW SPEED HUMP
- 7** NEW 'NO STOPPING' YELLOW LINES

**LEGEND:**


- EXISTING KERB
- EXISTING ROAD MARKING
- NEW WHITE ROAD MARKING
- NEW SHARROW MARKING
- EXISTING TRAFFIC ISLAND
- NEW CYCLE GREENING
- EXISTING DRIVEWAY
- NEW CYCLE RAMP
- NEW CONCRETE FOOTPATH
- EXISTING SPEED HUMP/TABLE
- NEW SPEED HUMP
- NEW SIGN



AUCKLAND TRANSPORT  
TRAFFIC CALMING AND CYCLING  
IMPROVEMENTS  
HEPBURN STREET, FREEMANS BAY

FOR ENGAGEMENT			
Date Stamp 26/09/2025			
A1 Scale 1:250	A3 Scale 1:500		Rev. A
Drawing No. 25037-9 006/007			

200mm DO NOT SCALE - IF IN DOUBT, ASK  
150  
100  
90  
80  
70  
60  
50  
40  
30  
20  
10  
0  
ORIGINAL SIZE A1

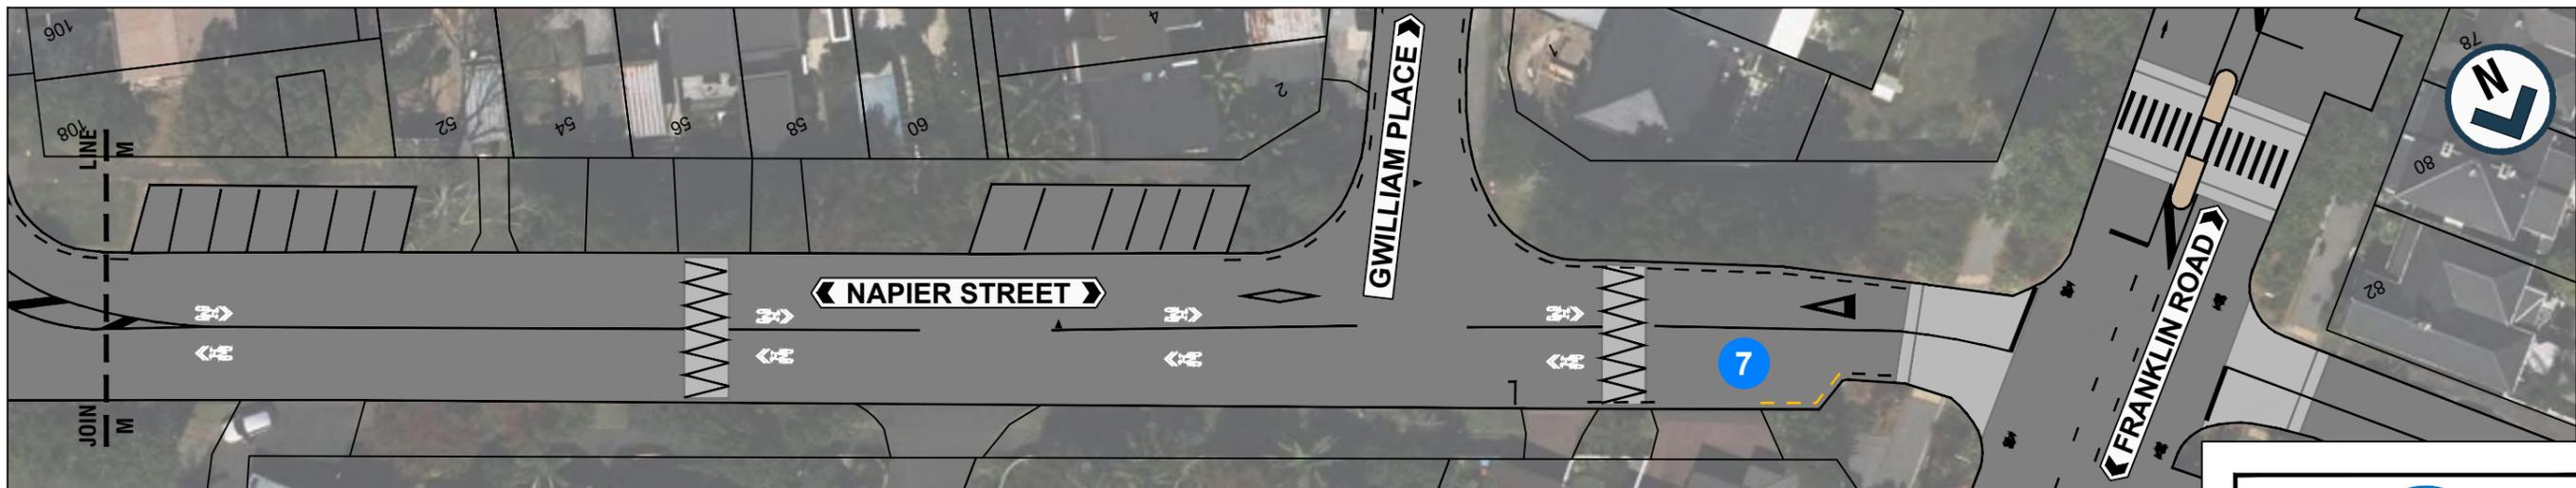

- 4** NEW PEDESTRIAN / CYCLIST SIGNAL CROSSING
- 5** NEW CYCLE ACCESS
- 6** NEW SPEED HUMP
- 7** NEW 'NO STOPPING' YELLOW LINES

**LEGEND:**

	EXISTING KERB
	EXISTING ROADMARKING
	NEW NO STOPPING YELLOW LINES
	EXISTING DRIVEWAY
	EXISTING TRAFFIC ISLAND
	EXISTING SPEED HUMP/TABLE
	NEW SHARROW MARKING



AUCKLAND TRANSPORT  
TRAFFIC CALMING AND CYCLING  
IMPROVEMENTS  
HEPBURN STREET & NAPIER STREET

FOR ENGAGEMENT

Date Stamp 26/09/2025

A1 Scale 1:250 A3 Scale 1:500

Drawing No. 25037-9 007/007 Rev. A