


ORIGINAL SIZE A1
DO NOT SCALE - IF IN DOUBT, ASK
200mm
150
100
90
80
70
60
50
40
30
20
10
0

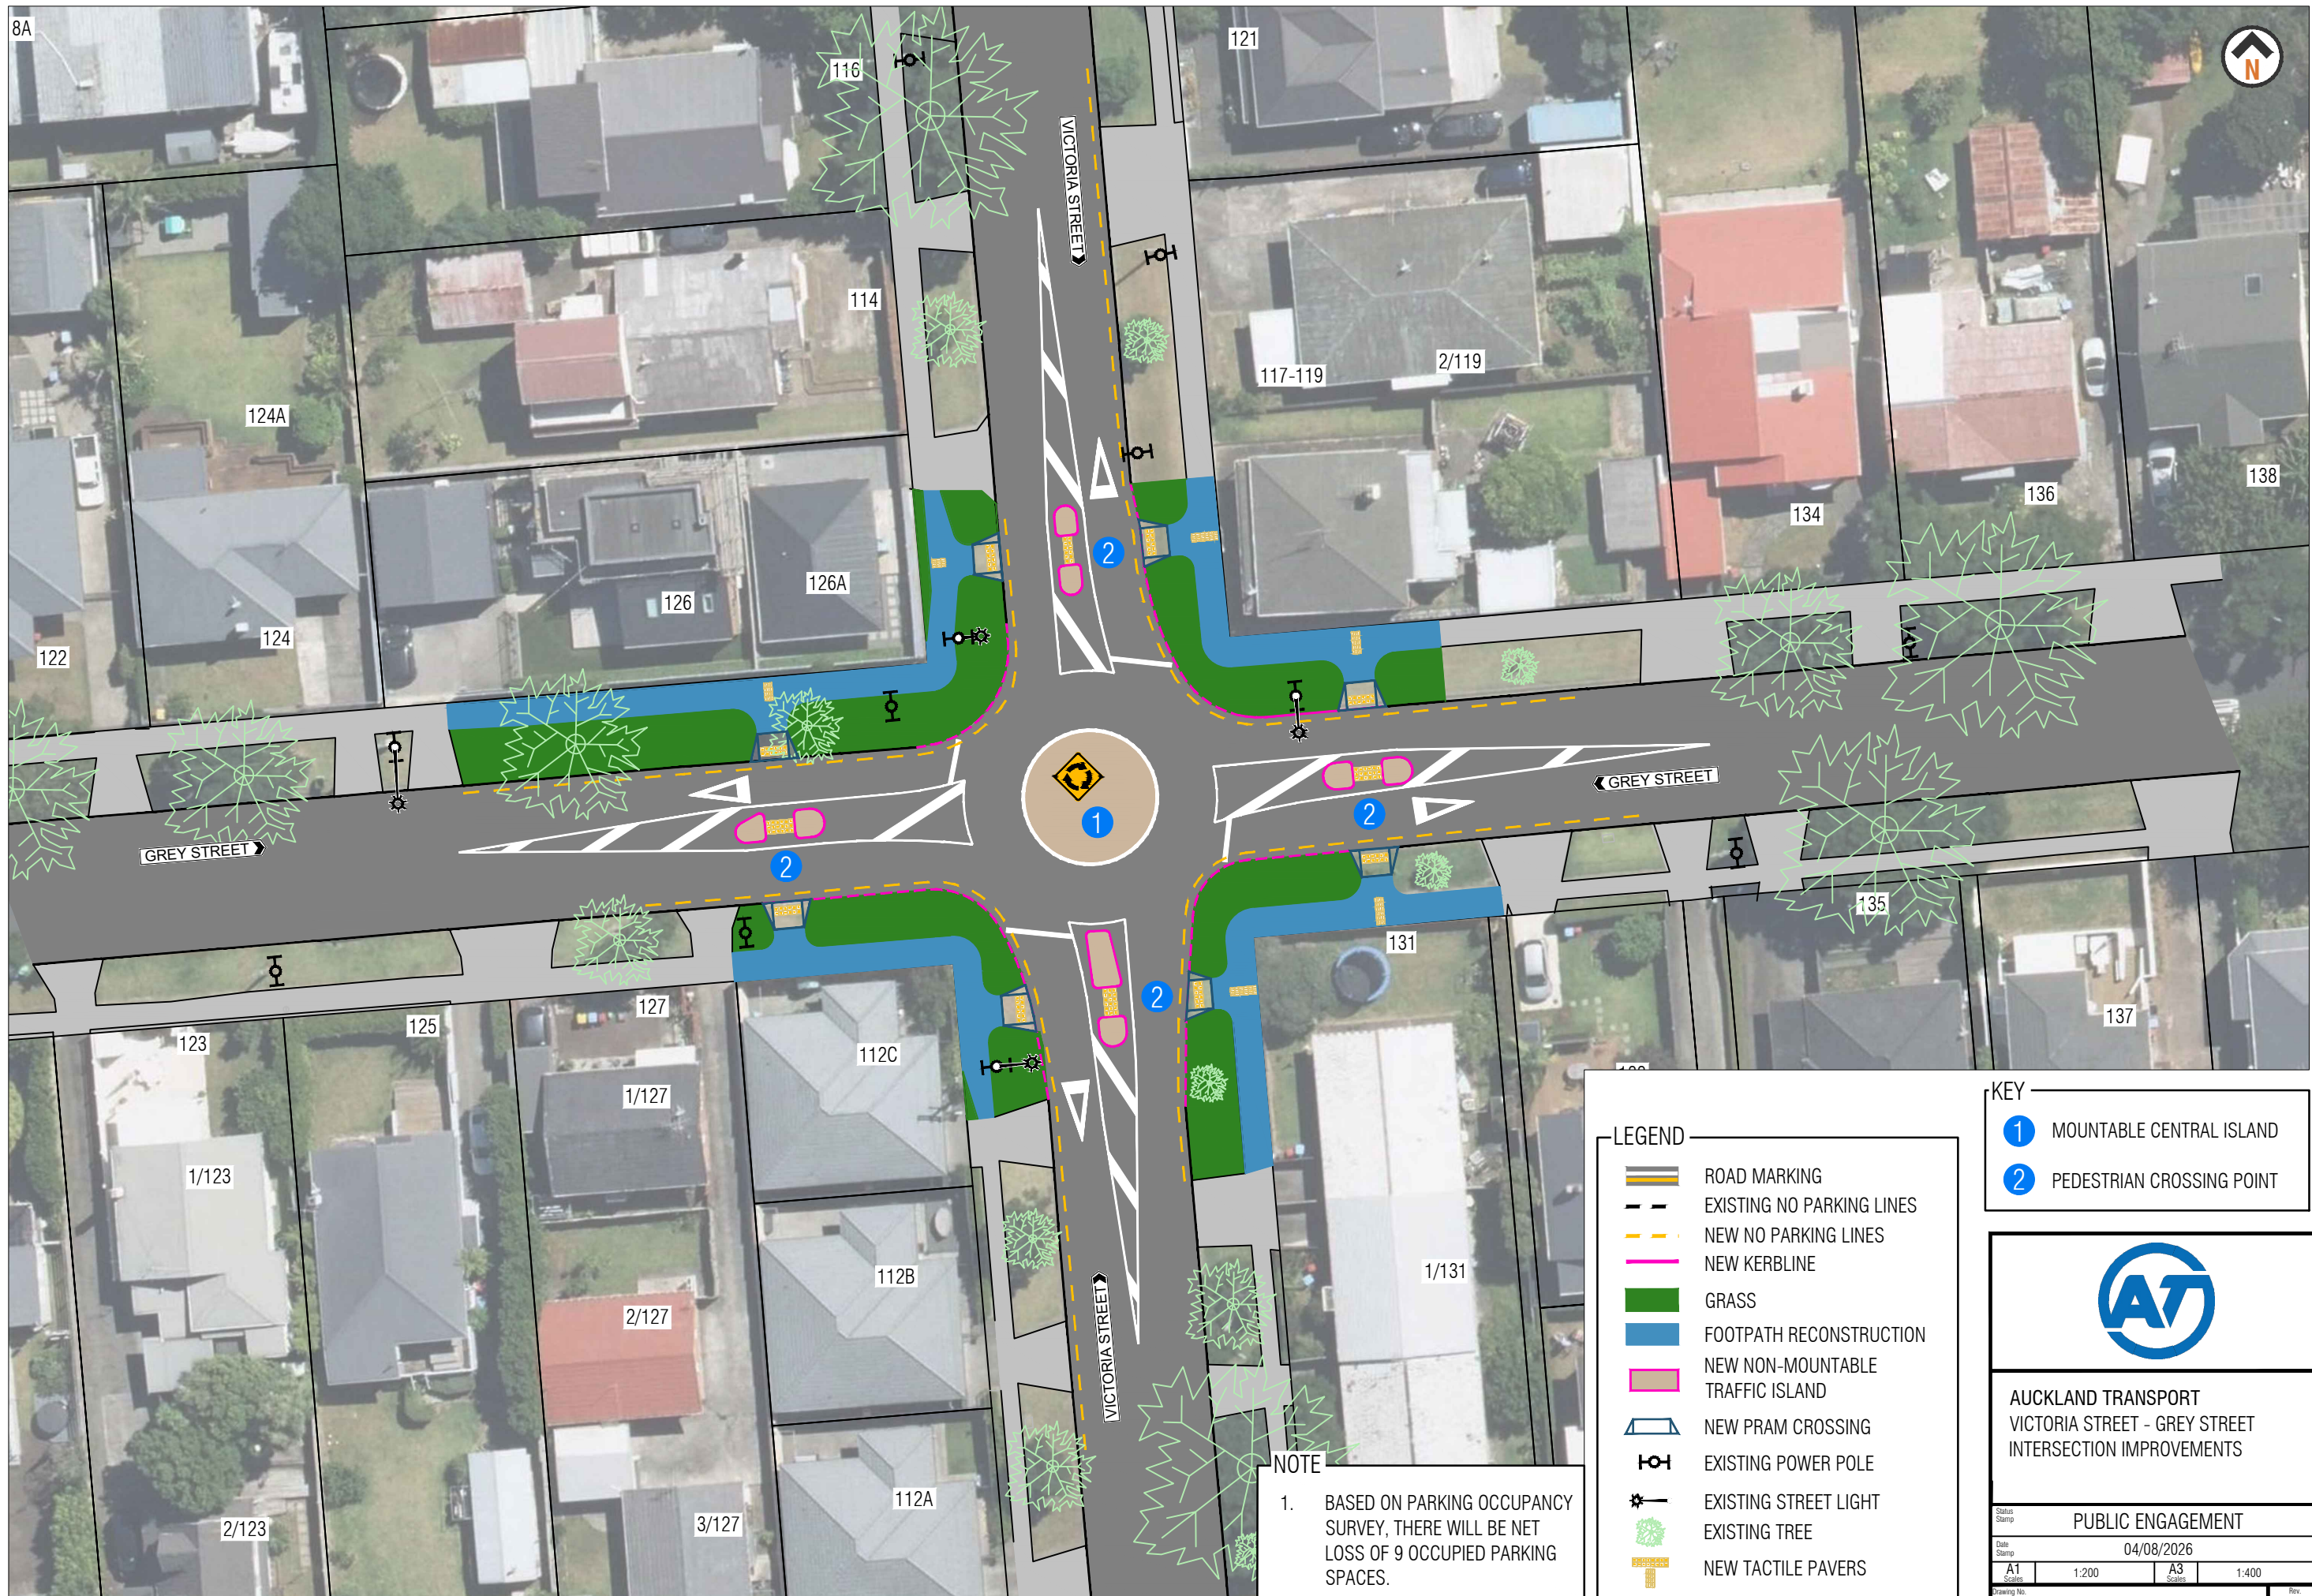

NOTE
1. BASED ON PARKING OCCUPANCY SURVEY, THERE WILL BE NET LOSS OF 9 OCCUPIED PARKING SPACES.

- LEGEND
- ROAD MARKING
 - EXISTING NO PARKING LINES
 - NEW NO PARKING LINES
 - NEW KERBLINE
 - GRASS
 - FOOTPATH RECONSTRUCTION
 - NEW NON-MOUNTABLE TRAFFIC ISLAND
 - NEW PRAM CROSSING
 - EXISTING POWER POLE
 - EXISTING STREET LIGHT
 - EXISTING TREE
 - NEW TACTILE PAVERS

- KEY
- 1 MOUNTABLE CENTRAL ISLAND
 - 2 PEDESTRIAN CROSSING POINT

AT

AUCKLAND TRANSPORT
VICTORIA STREET - GREY STREET
INTERSECTION IMPROVEMENTS

Status Stamp
Date Stamp
04/08/2026

A1
Scale
1:200

A3
Scale
1:400

Drawing No.
2026-AT-05-03_G025

Rev
B