


ORIGINAL SIZE A1
200mm DO NOT SCALE - IF IN DOUBT, ASK

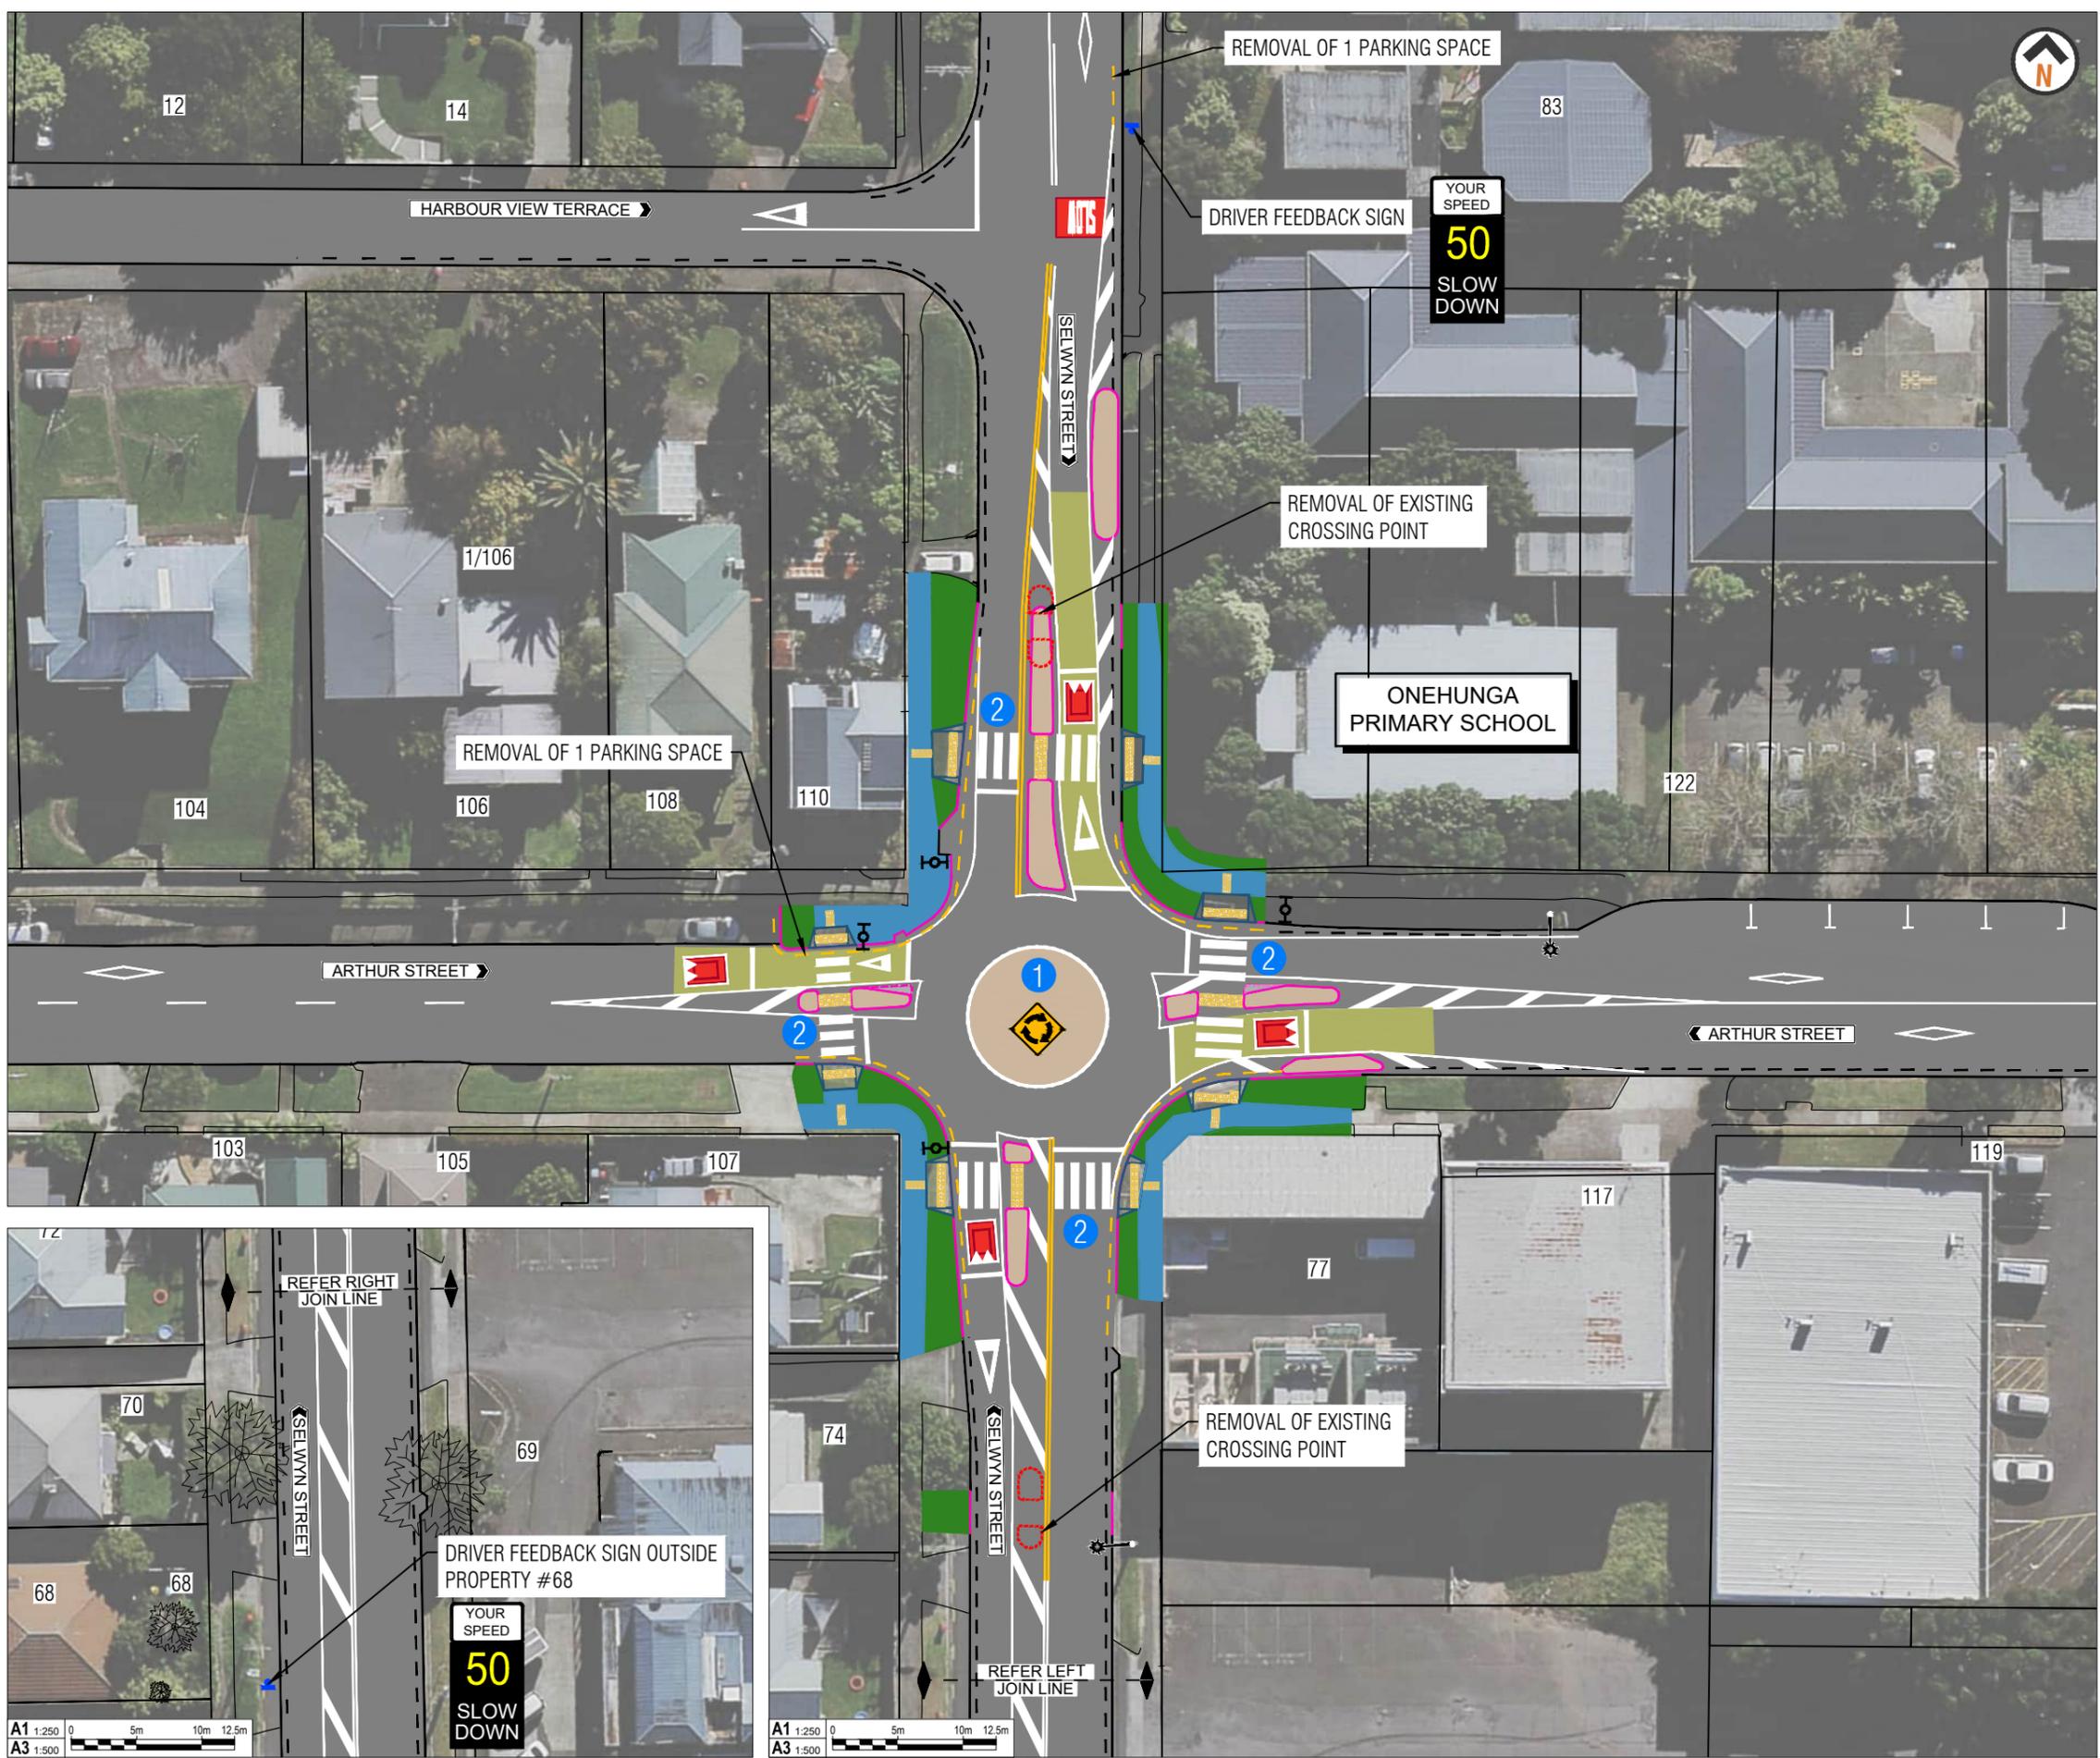

NOTE

- TOTAL TWO EXISTING ON-STREET PARKING SPACES REQUIRED TO BE REMOVED FOR THE PURPOSE OF PROPOSED INTERSECTION SAFETY IMPROVEMENTS.

KEY

- 1 ROUNDABOUT CENTRAL ISLAND
- 2 PEDESTRIAN CROSSING

LEGEND

- ROAD MARKING
- EXISTING NO PARKING LINES
- NEW NO PARKING LINES
- NEW KERBLINE
- GRASS
- FOOTPATH RECONSTRUCTION
- NEW RED COLOUR SURFACING
- EXISTING HIGH FRICTION SURFACING
- NEW SPEED CUSHIONS
- NEW PRAM CROSSING
- MOUNTABLE CENTRAL ISLAND
- NEW TRAFFIC ISLAND
- EXISTING POWER POLE
- EXISTING STREET LIGHT
- NEW TACTILE PAVERS



AUCKLAND TRANSPORT
SELWYN STREET AND ARTHUR STREET INTERSECTION IMPROVEMENTS

Status Stamp		FOR CONSULTATION	
Date Stamp		09/06/2025	
A1	1:250	A3	1:500
Drawing No.		2024-AT-047A_G025	
			B