


200mm DO NOT SCALE - IF IN DOUBT, ASK  
150  
100  
90  
80  
70  
60  
50  
40  
30  
20  
10  
0  
ORIGINAL SIZE A1

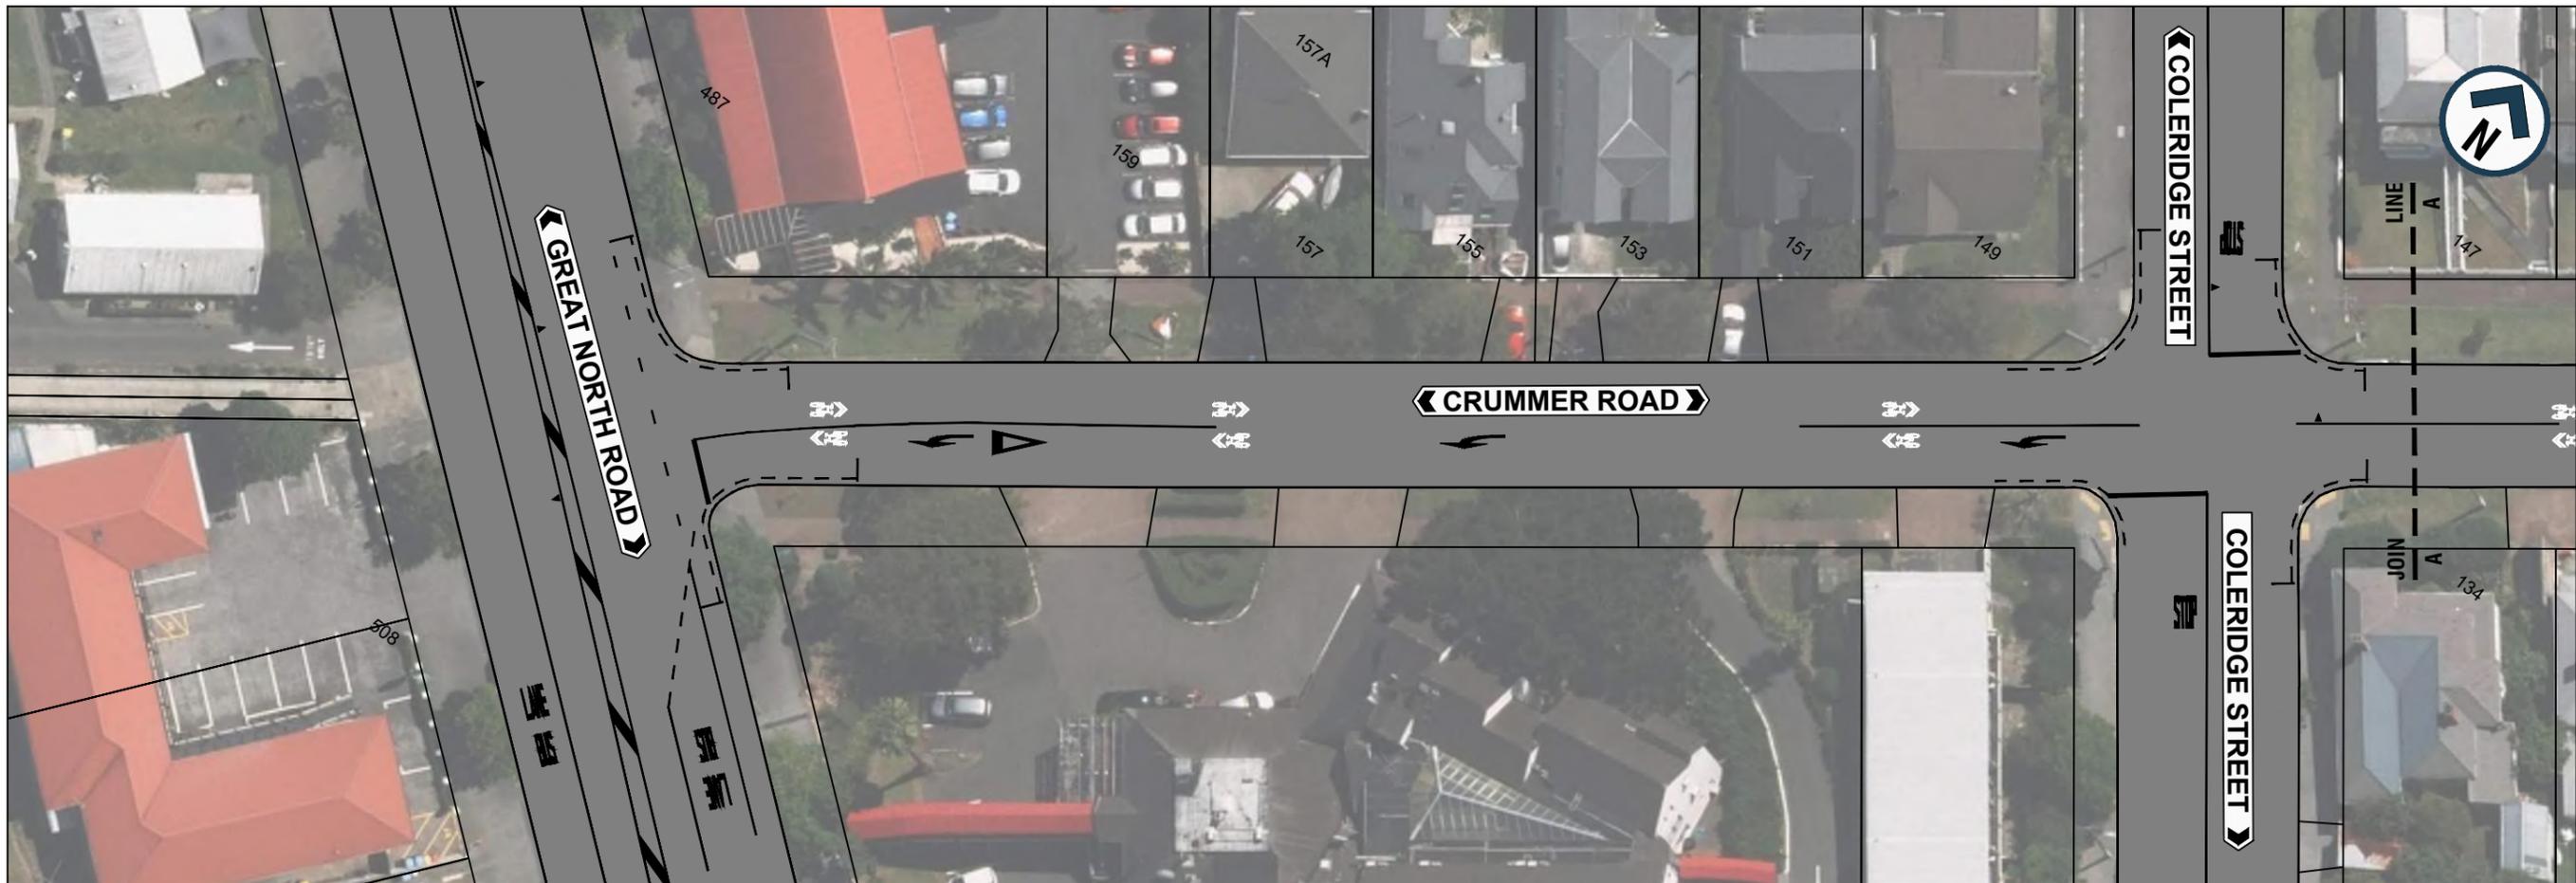

- 1 NEW CYCLE ACCESS THROUGH EXISTING TRAFFIC ISLAND
- 2 NEW SHARED PATH
- 3 DRIVEWAY REGRADING
- 4 NEW PEDESTRIAN / CYCLIST SIGNAL CROSSING
- 5 NEW PEDESTRIAN / CYCLIST PRIORITY CROSSING

**LEGEND:**

- EXISTING KERB
- EXISTING ROAD MARKING
- NEW WHITE ROAD MARKING
- NEW SHARROW MARKING
- EXISTING DRIVEWAY



AUCKLAND TRANSPORT  
CYCLING IMPROVEMENTS  
CRUMMER ROAD, GREY LYNN

FOR ENGAGEMENT



Date Stamp 26/09/2025

A1 Scale	1:250	A3 Scale	1:500
-------------	-------	-------------	-------

Drawing No. 25037-10 001/005

Rev. **A**

200mm DO NOT SCALE - IF IN DOUBT, ASK  
150  
100  
90  
80  
70  
60  
50  
40  
30  
20  
10  
0  
ORIGINAL SIZE A1

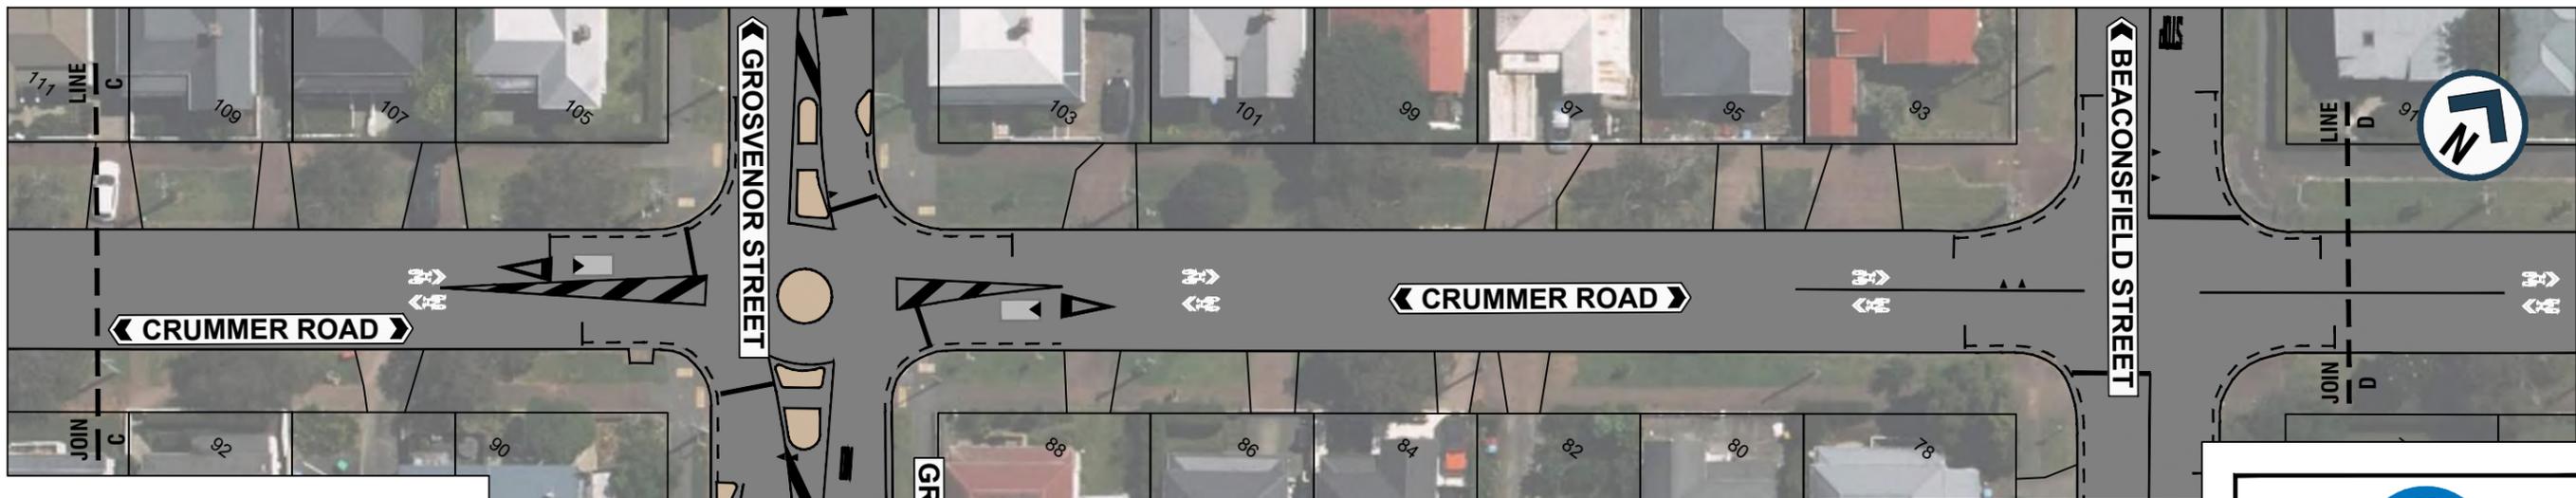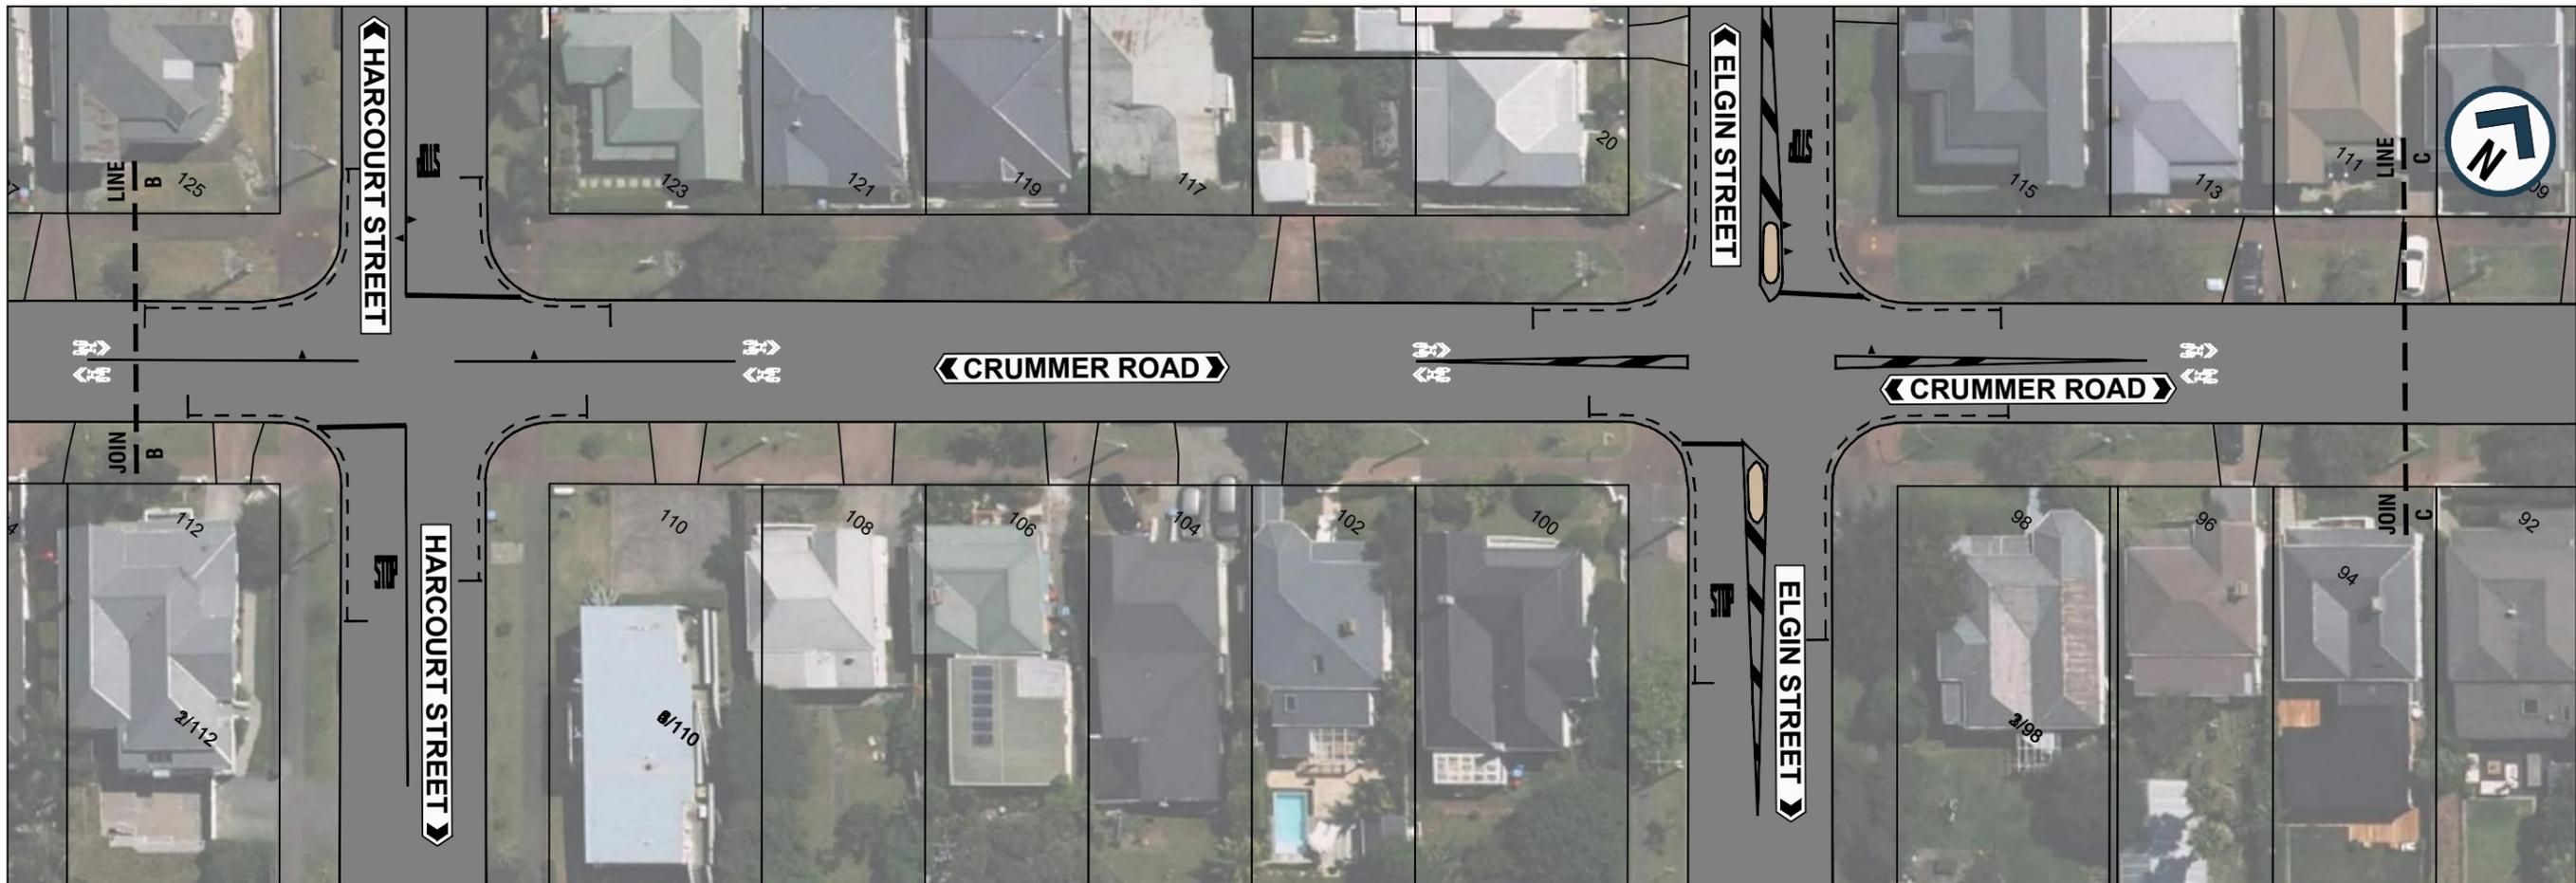

- 1 NEW CYCLE ACCESS THROUGH EXISTING TRAFFIC ISLAND
- 2 NEW SHARED PATH
- 3 DRIVEWAY REGRADING
- 4 NEW PEDESTRIAN / CYCLIST SIGNAL CROSSING
- 5 NEW PEDESTRIAN / CYCLIST PRIORITY CROSSING

**LEGEND:**

- EXISTING KERB
- EXISTING ROAD MARKING
- NEW WHITE ROAD MARKING
- NEW SHARROW MARKING
- EXISTING TRAFFIC ISLAND
- EXISTING DRIVEWAY
- EXISTING SPEED HUMP/TABLE



AUCKLAND TRANSPORT  
CYCLING IMPROVEMENTS  
CRUMMER ROAD, GREY LYNN

FOR ENGAGEMENT


Date Stamp 26/09/2025

A1 Scale	1:250	A3 Scale	1:500
-------------	-------	-------------	-------

Drawing No. 25037-10 002/005

Rev. A

200mm DO NOT SCALE - IF IN DOUBT, ASK  
150  
100  
90  
80  
70  
60  
50  
40  
30  
20  
10  
0  
ORIGINAL SIZE A1

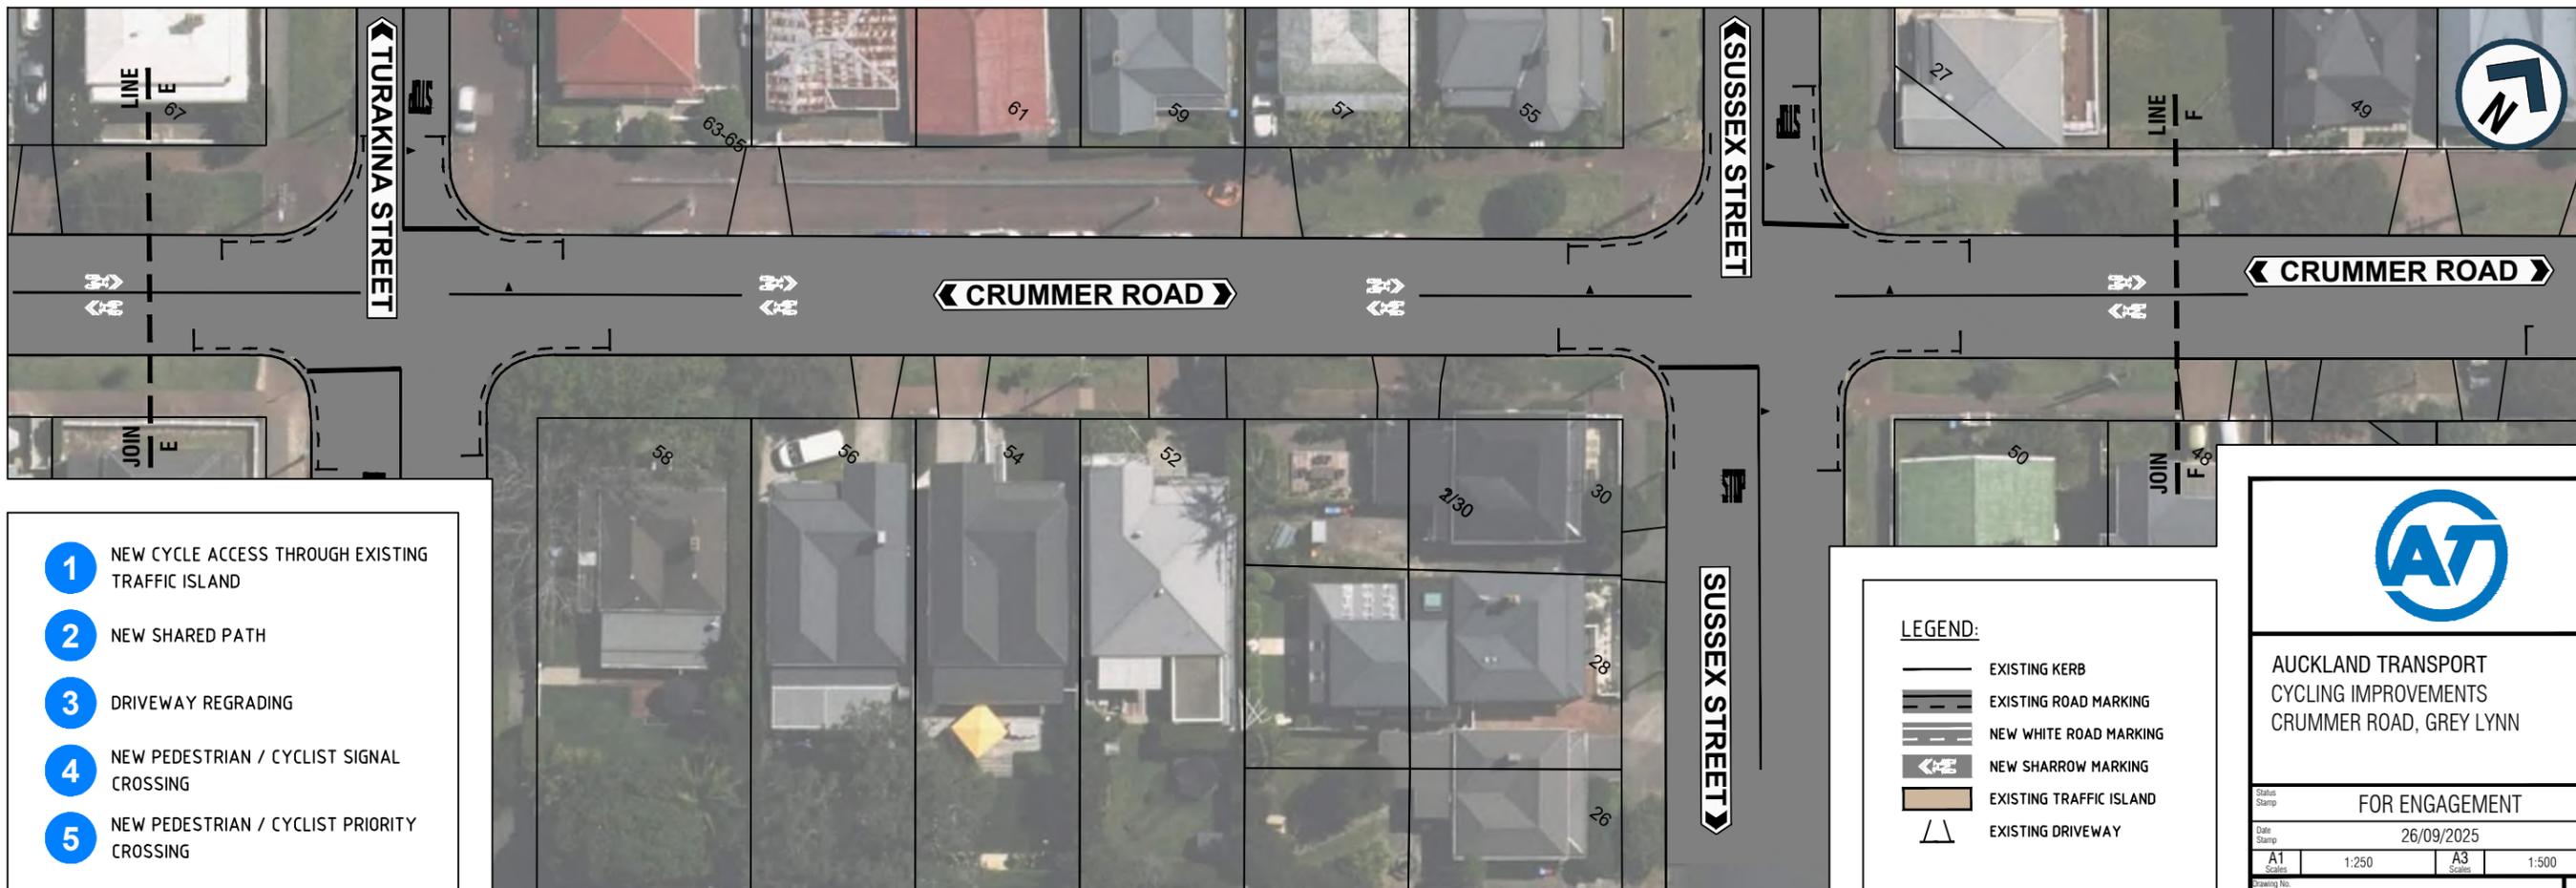

- 1 NEW CYCLE ACCESS THROUGH EXISTING TRAFFIC ISLAND
- 2 NEW SHARED PATH
- 3 DRIVEWAY REGRADING
- 4 NEW PEDESTRIAN / CYCLIST SIGNAL CROSSING
- 5 NEW PEDESTRIAN / CYCLIST PRIORITY CROSSING

LEGEND:

- EXISTING KERB
- EXISTING ROAD MARKING
- NEW WHITE ROAD MARKING
- NEW SHARROW MARKING
- EXISTING TRAFFIC ISLAND
- EXISTING DRIVEWAY



AUCKLAND TRANSPORT  
CYCLING IMPROVEMENTS  
CRUMMER ROAD, GREY LYNN

FOR ENGAGEMENT


Date Stamp 26/09/2025

A1 Scales 1:250 A3 Scales 1:500

Drawing No. 25037-10 003/005

Rev. A

ORIGINAL SIZE A1 200mm DO NOT SCALE - IF IN DOUBT, ASK

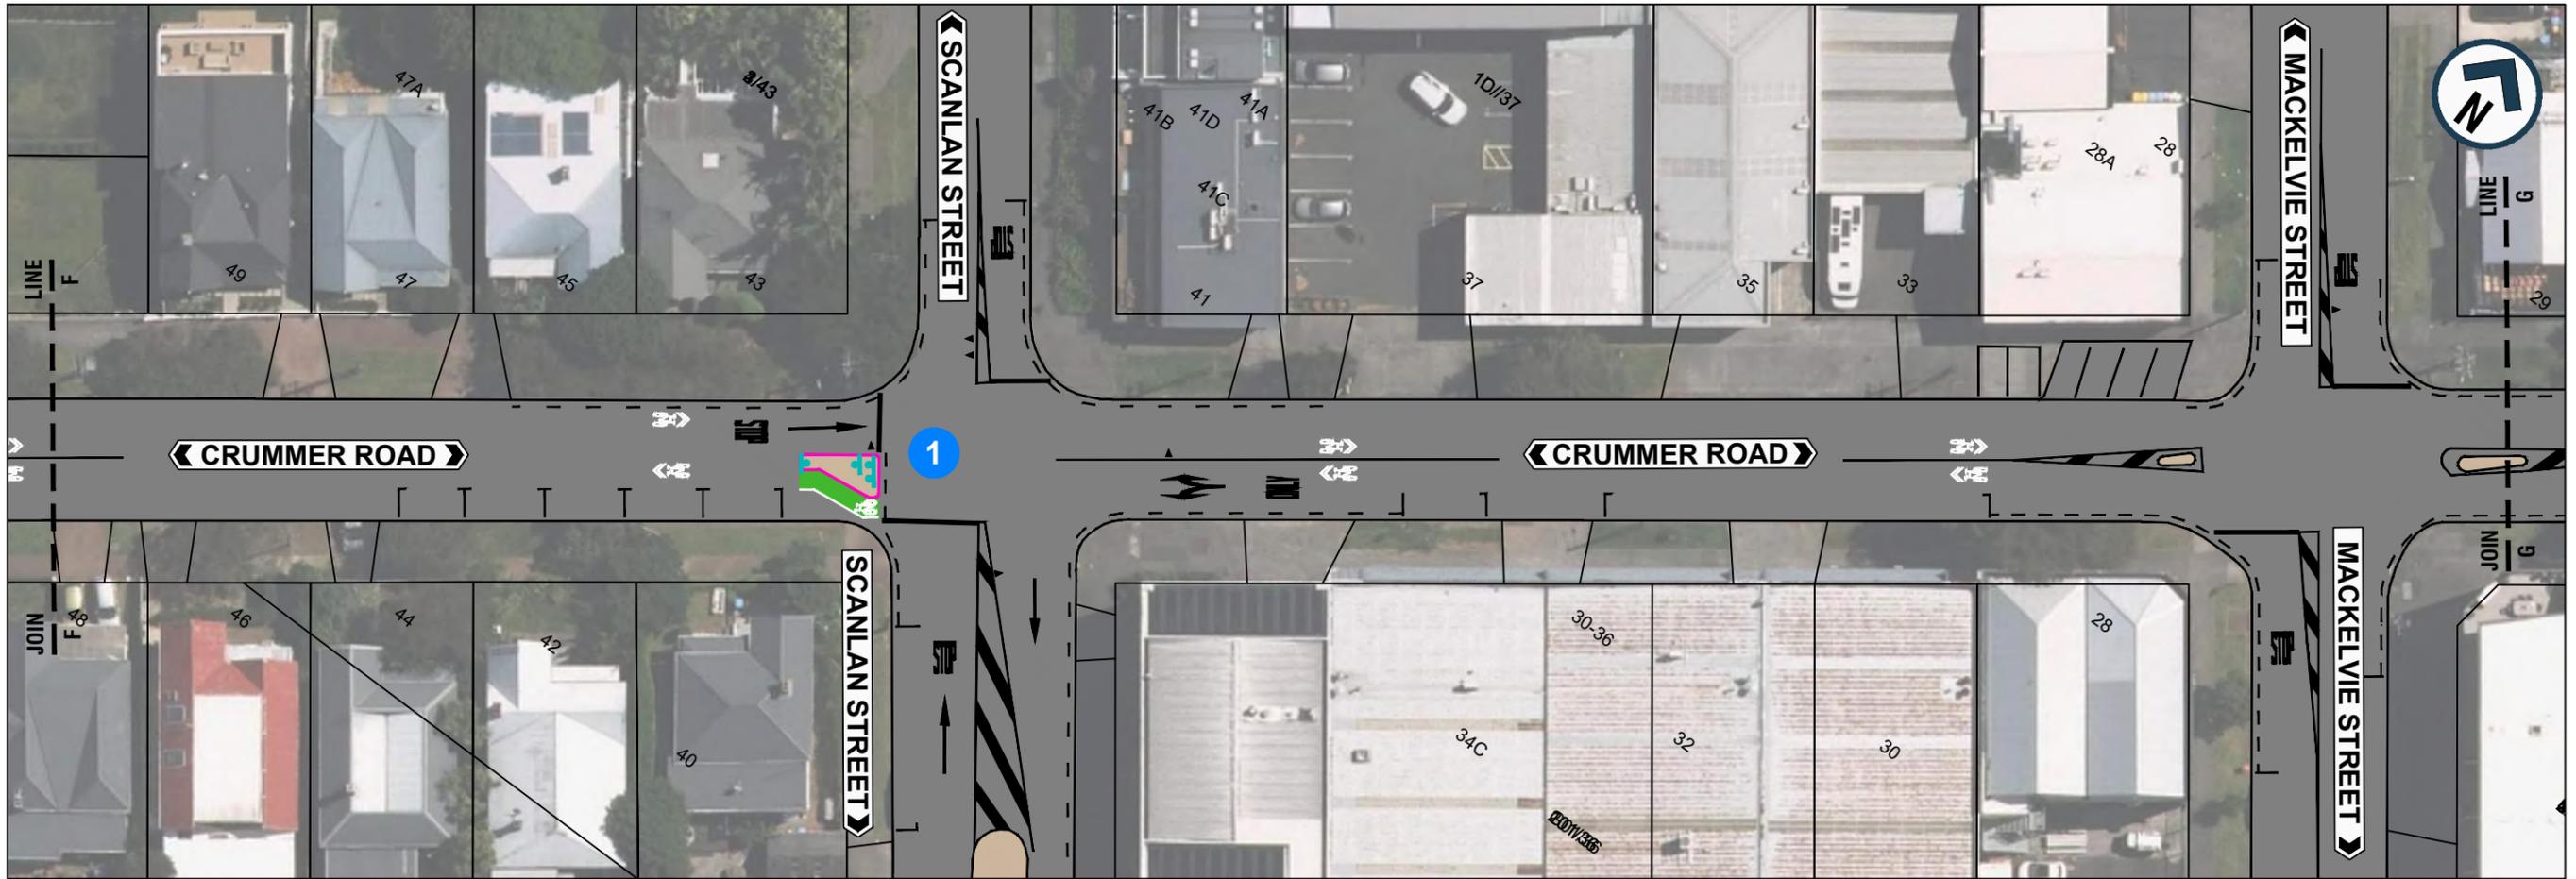

- 1 NEW CYCLE ACCESS THROUGH EXISTING TRAFFIC ISLAND
- 2 NEW SHARED PATH
- 3 DRIVEWAY REGRADING
- 4 NEW PEDESTRIAN / CYCLIST SIGNAL CROSSING
- 5 NEW PEDESTRIAN / CYCLIST PRIORITY CROSSING

**LEGEND:**

- |                        |                         |
|------------------------|-------------------------|
| EXISTING KERB          | NEW CYCLE GREENING      |
| NEW KERB               | EXISTING DRIVEWAY       |
| EXISTING ROAD MARKING  | EXISTING TRAFFIC ISLAND |
| NEW WHITE ROAD MARKING | NEW TRAFFIC ISLAND      |
| NEW SHARROW MARKING    | NEW SIGN                |



AUCKLAND TRANSPORT  
CYCLING IMPROVEMENTS  
CRUMMER ROAD, GREY LYNN

FOR ENGAGEMENT


Date Stamp 26/09/2025

A1 Scale	1:250	A3 Scale	1:500
-------------	-------	-------------	-------

Drawing No. 25037-10 004/005

**A**

ORIGINAL SIZE A1 200mm DO NOT SCALE - IF IN DOUBT, ASK

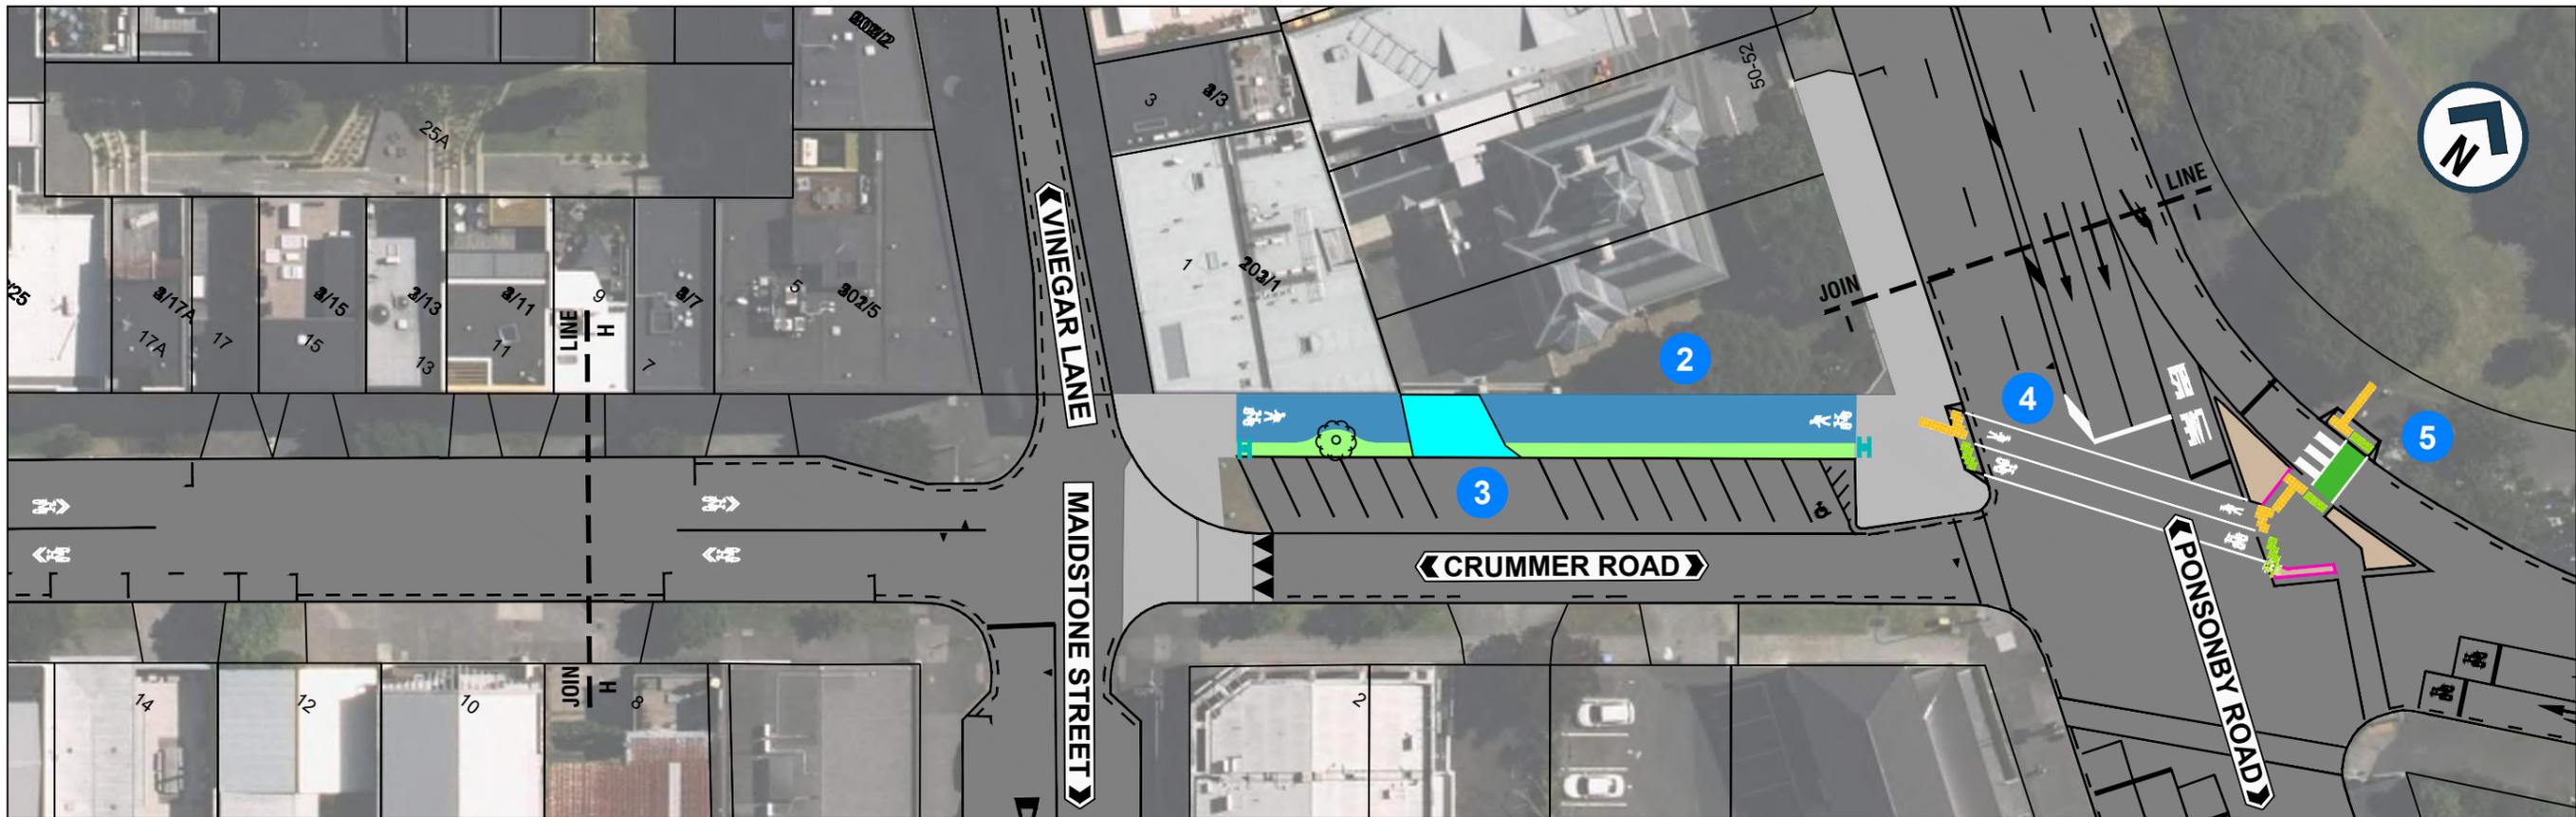

- 1** NEW CYCLE ACCESS THROUGH EXISTING TRAFFIC ISLAND
- 2** NEW SHARED PATH
- 3** DRIVEWAY REGRADING
- 4** NEW PEDESTRIAN / CYCLIST SIGNAL CROSSING
- 5** NEW PEDESTRIAN / CYCLIST PRIORITY CROSSING

**LEGEND:**

- EXISTING KERB
- NEW KERB
- EXISTING ROAD MARKING
- NEW WHITE ROAD MARKING
- ← NEW SHARROW MARKING
- NEW CYCLE GREENING
- EXISTING TRAFFIC ISLAND
- NEW TRAFFIC ISLAND
- NEW PRAM CROSSING
- EXISTING FOOTPATH
- NEW CONCRETE SHARED PATH
- EXISTING SPEED HUMP/TABLE
- △ EXISTING DRIVEWAY
- △ DRIVEWAY REGRADING
- NEW TACTILE PAVER
- ⊙ EXISTING TREE
- ⊙ NEW SIGN
- ⊙ NEW SIGNAL POLE



AUCKLAND TRANSPORT  
CYCLING IMPROVEMENTS  
CRUMMER ROAD, GREY LYNN

FOR ENGAGEMENT

Date Stamp: 26/09/2025

A1	1:250	A3	1:500
----	-------	----	-------

Drawing No. 25037-10 005/005

Rev. **A**