


ORIGINAL SIZE A1  
DO NOT SCALE - IF IN DOUBT, ASK  
200mm  
150  
100  
90  
80  
70  
60  
50  
40  
30  
20  
10  
0

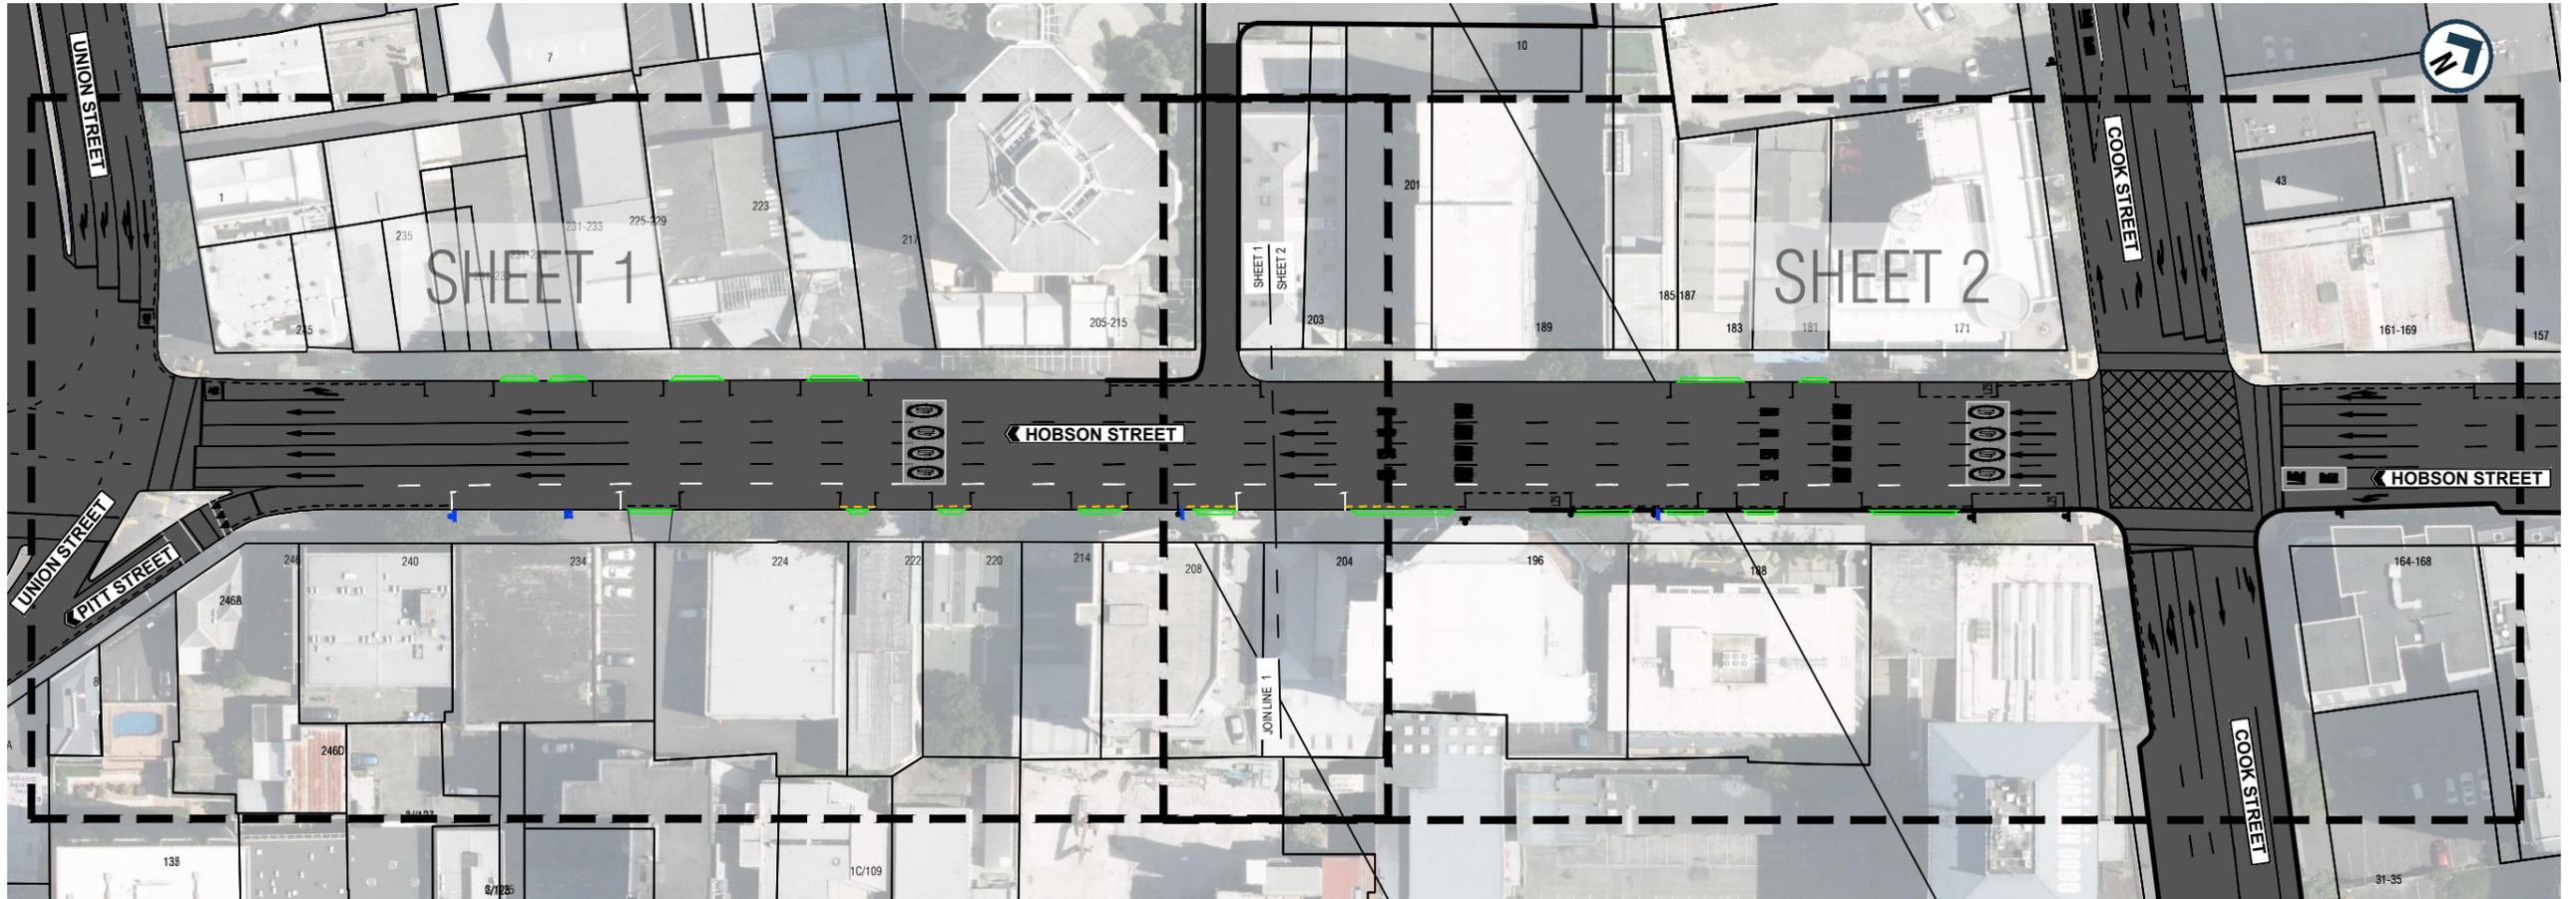

AUCKLAND TRANSPORT  
HOBSON STREET BUS LANE REMOVAL  
OVERVIEW PLAN


Status Stamp FOR PUBLIC ENGAGEMENT

Date Stamp 11 February 2026

Drawing No. 2025-RFI-152-T030

Rev. A

ORIGINAL SIZE A1

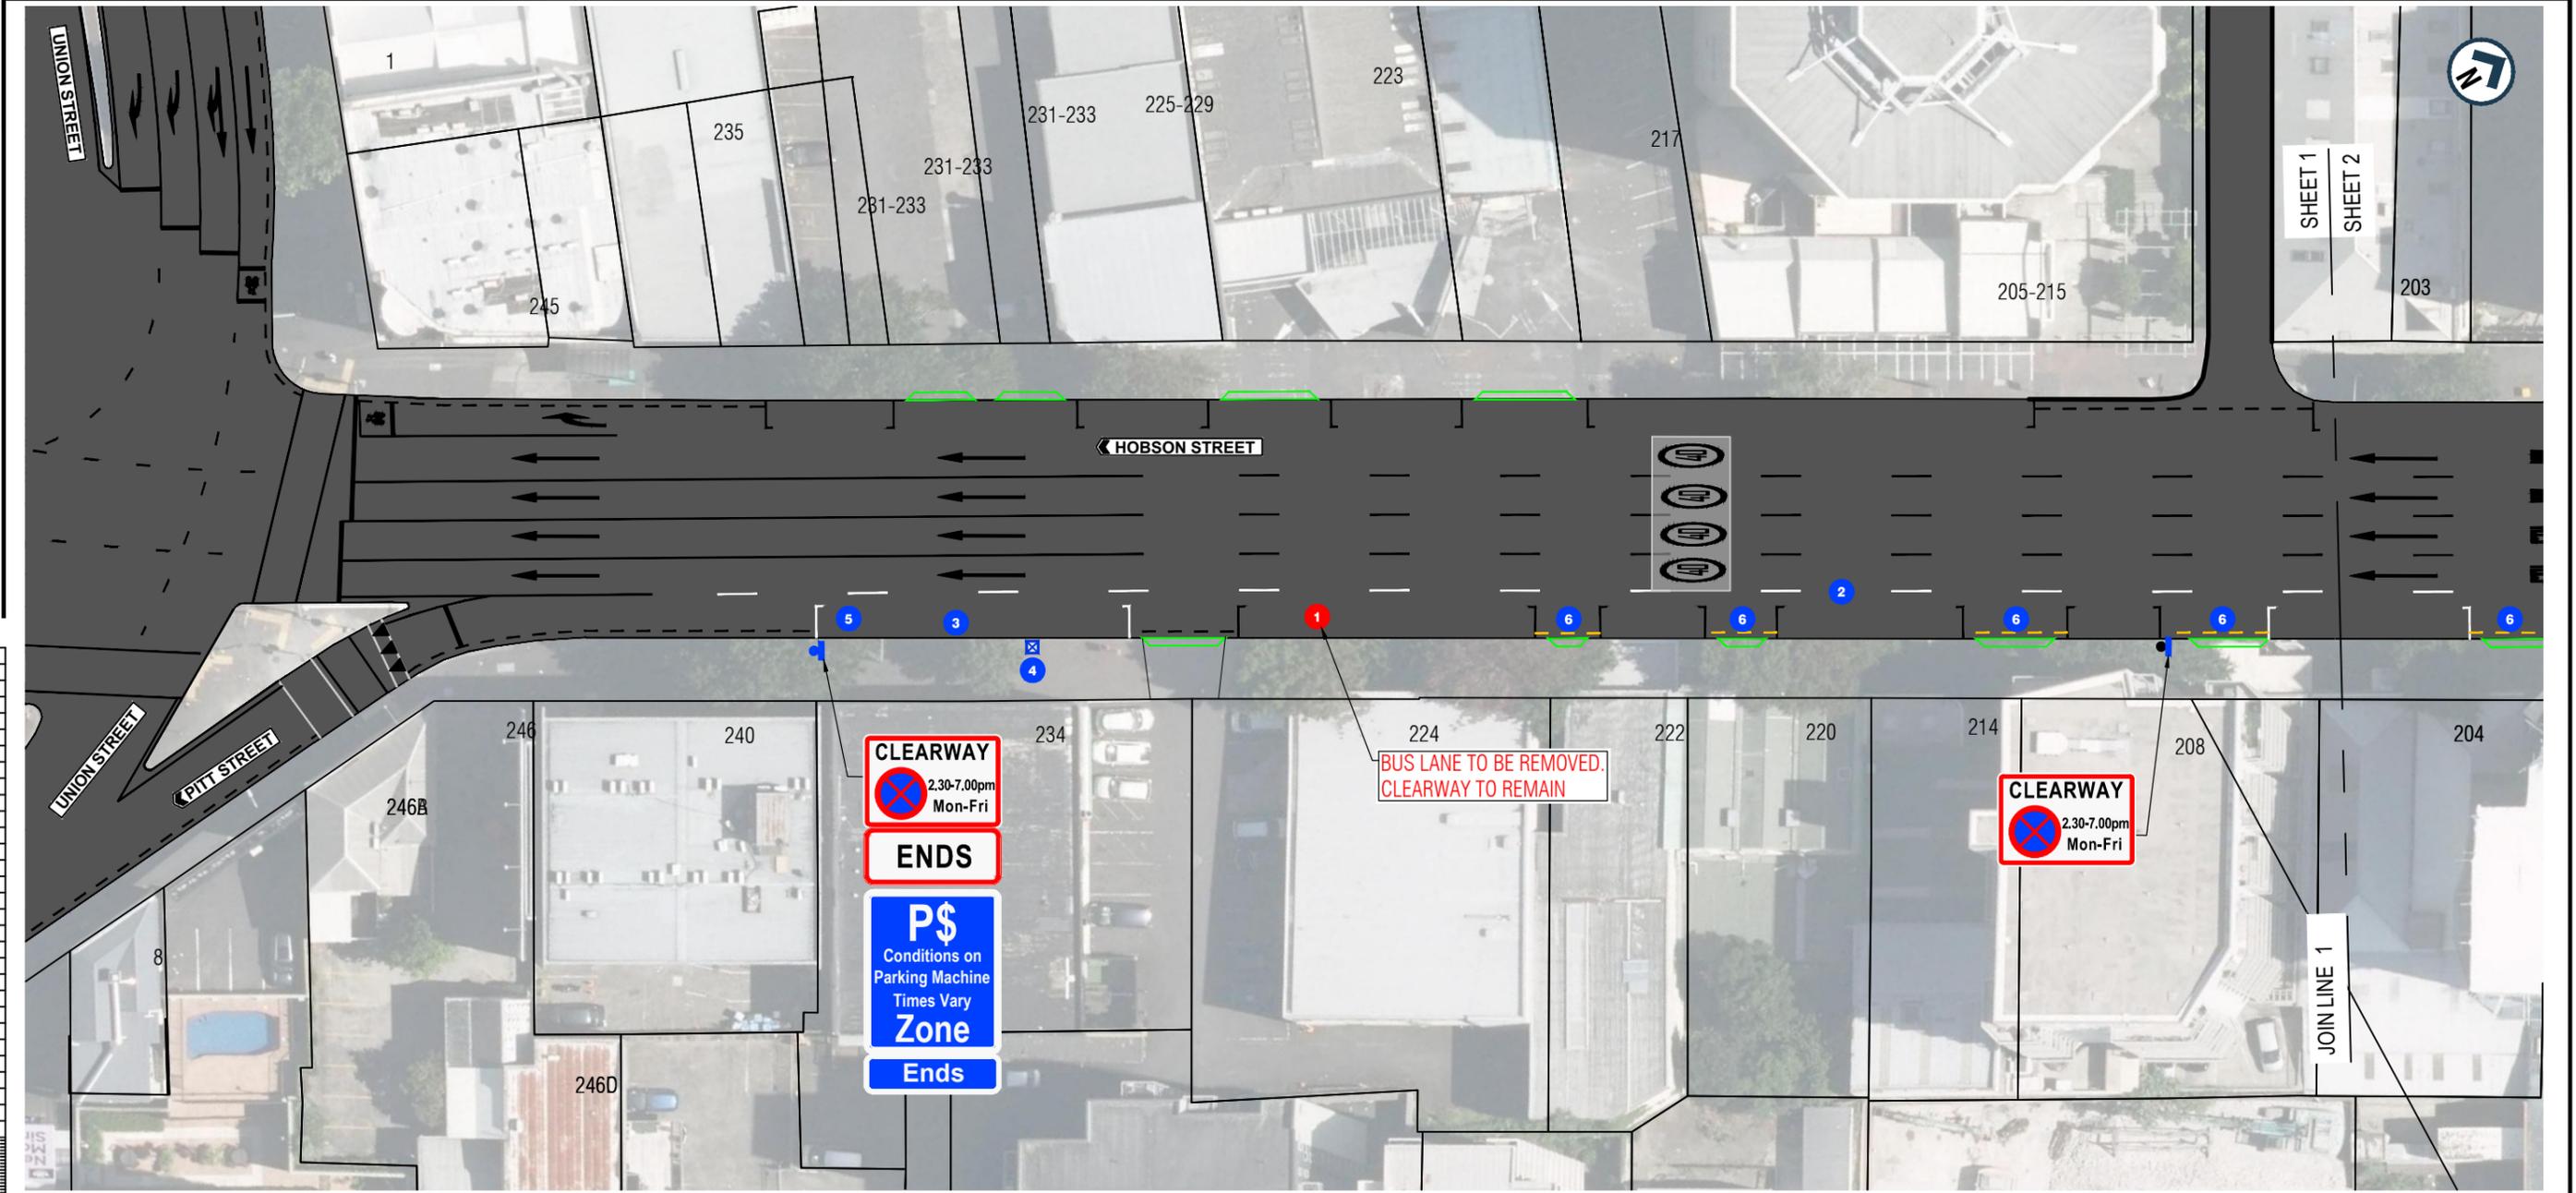

**LEGEND**

- EXISTING KERBLINE
- EXISTING ROAD MARKING
- NEW WHITE ROAD MARKING
- NEW TRAFFIC SIGN
- EXISTING DRIVEWAY
- NEW PARKING METER

**NOTES**


- 1 BUS LANE TO BE REMOVED. CLEARWAY TO REMAIN
- 2 NEW WHITE LANE LINES
- 3 NEW ADDITIONAL 3 PAID PARKING SPACES
- 4 NEW PARKING METER
- 5 NEW END OF CLEARWAY  
NEW END OF PAID PARKING ZONE
- 6 NEW YELLOW NO STOPPING AT ALL TIMES ROAD MARKING





AUCKLAND TRANSPORT  
HOBSON STREET BUS LANE REMOVAL  
SHEET 1 OF 2

Status Stamp	FOR PUBLIC ENGAGEMENT
Date Stamp	11 March 2026
Drawing No.	2025-RF1-152-T031
Rev.	<b>A</b>

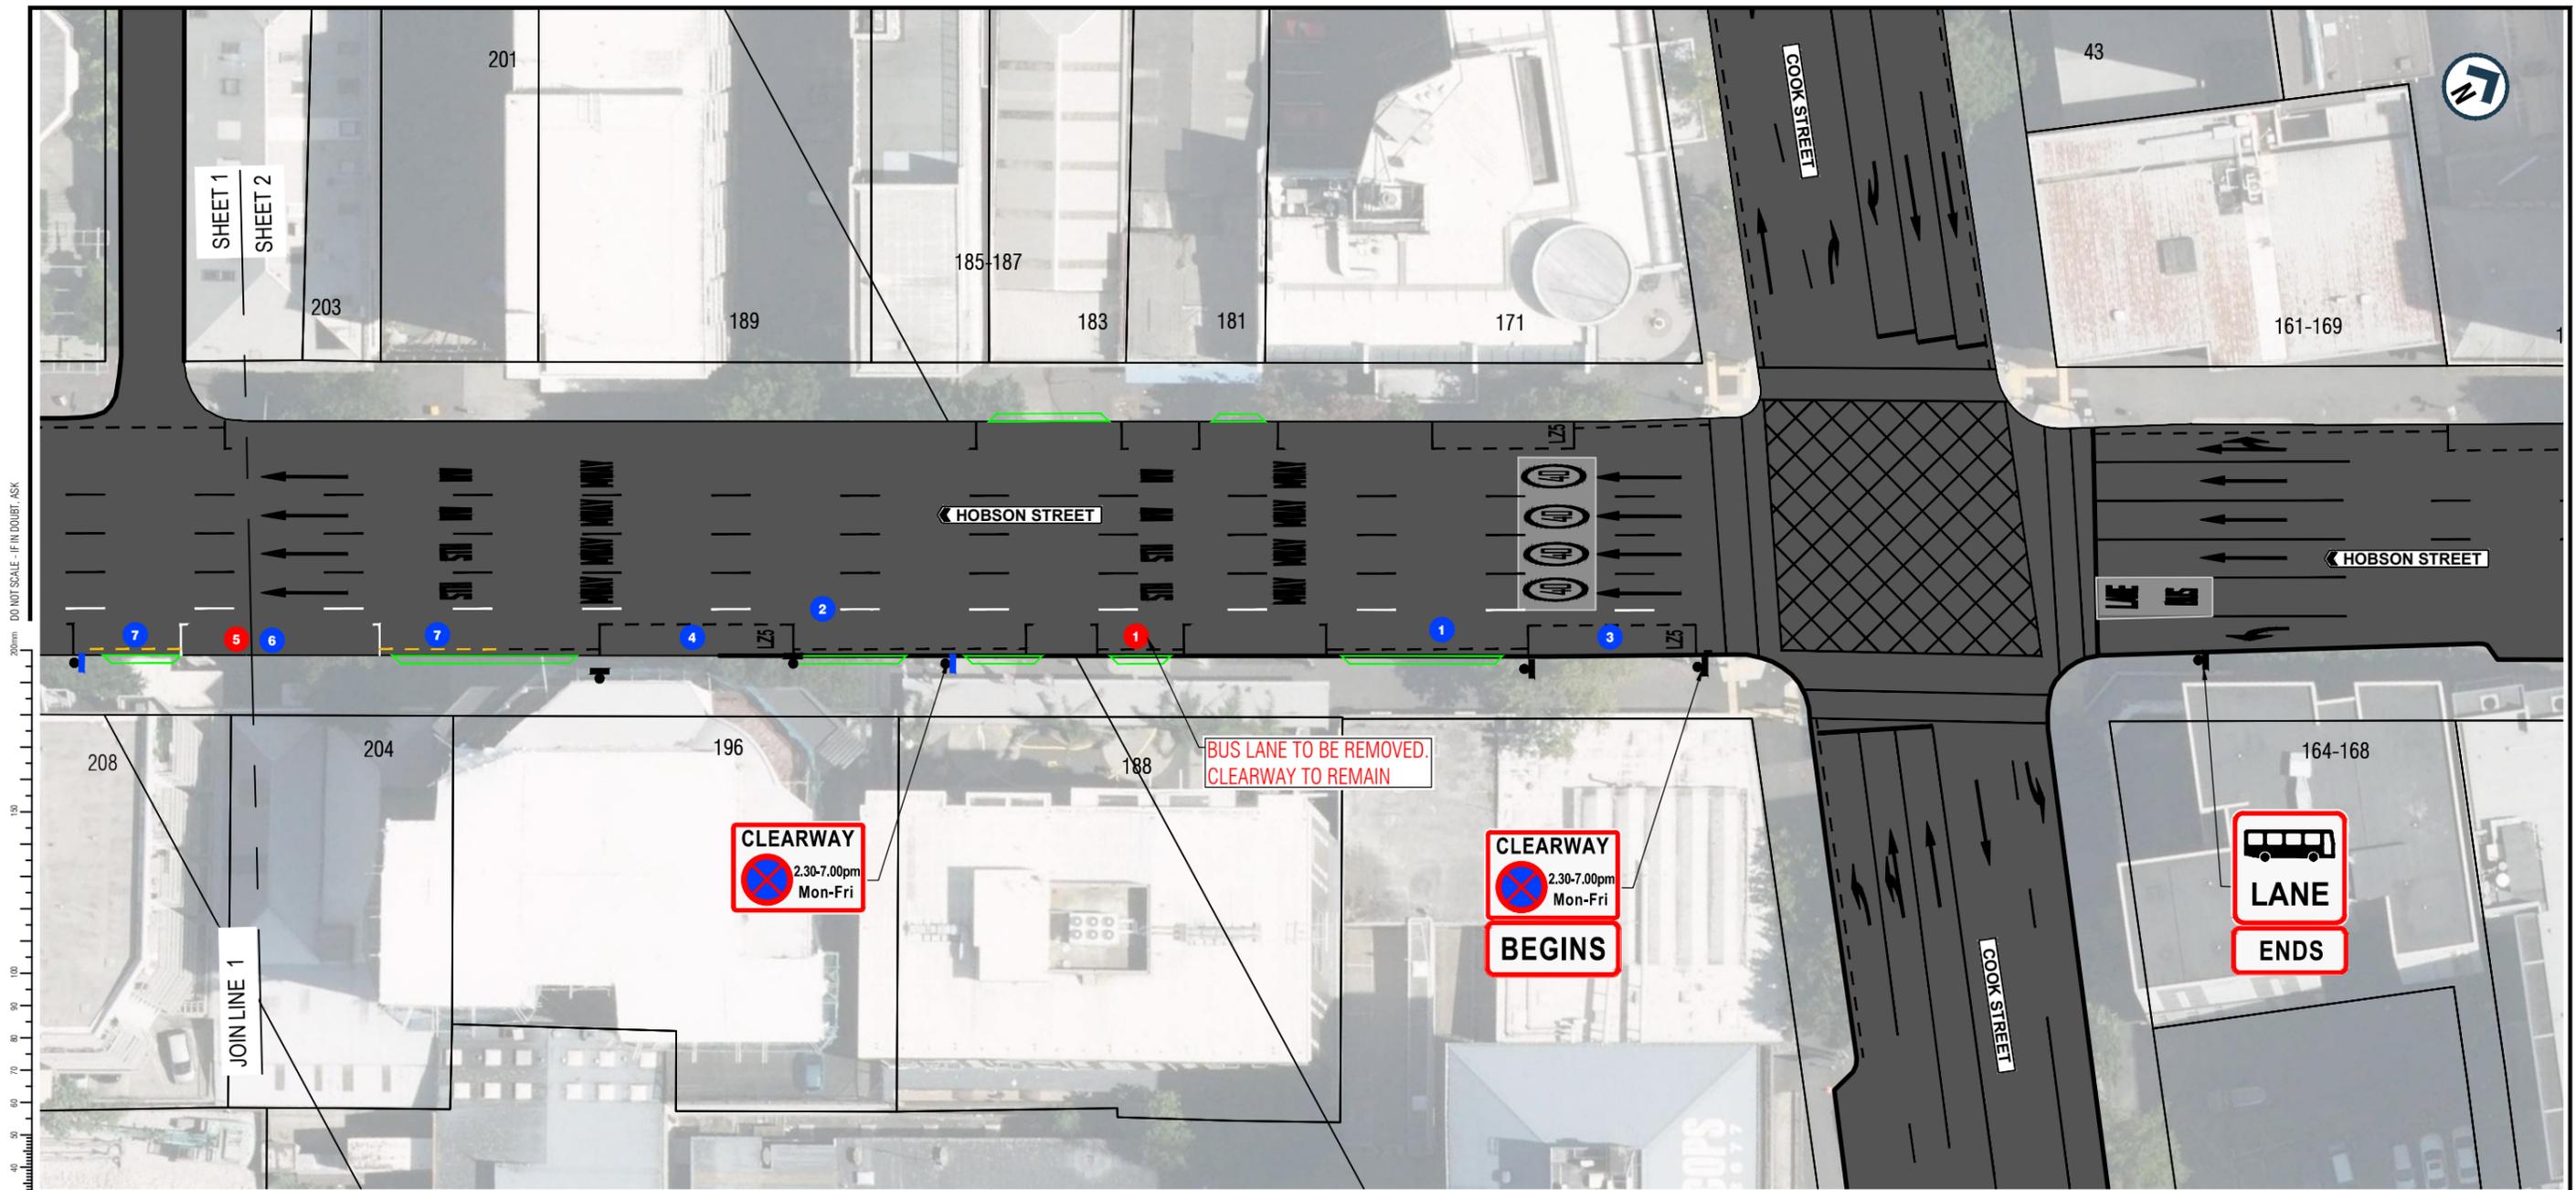

ORIGINAL SIZE A1

DO NOT SCALE - IF IN DOUBT, ASK

**LEGEND**

	EXISTING KERBLINE
	EXISTING ROAD MARKING
	NEW WHITE ROAD MARKING
	NEW WHITE ROAD MARKING
	NEW YELLOW NO STOPPING AT ALL TIMES ROAD MARKING
	NEW TRAFFIC SIGN
	EXISTING TRAFFIC SIGN
	NEW PARKING METER
	EXISTING DRIVEWAY

**NOTES**

1	BUS LANE TO BE REMOVED. CLEARWAY TO REMAIN
2	NEW WHITE LANE LINES
3	EXISTING LOADING ZONE (GOODS VEHICLES ONLY, 8AM-230PM MON-FRI, 8AM-6PM SAT-SUN, TO BE RETAINED)
4	EXISTING P5 LOADING ZONE (GOODS VEHICLES ONLY, 8AM-230PM MON-FRI, 8AM-6PM SAT-SUN, TO BE RETAINED)
5	EXISTING BUS STOP TO BE REMOVED
6	NEW PAID PARKING (ADDITIONAL 2 SPACES)
7	NEW YELLOW NO STOPPING AT ALL TIMES ROAD MARKING





**AUCKLAND TRANSPORT**  
HOBSON STREET BUS LANE REMOVAL  
SHEET 2 OF 2

Status Stamp	FOR PUBLIC ENGAGEMENT
Date Stamp	11 Mar, 2026
Drawing No.	2025-RFI-152-T032
Rev.	<b>A</b>