
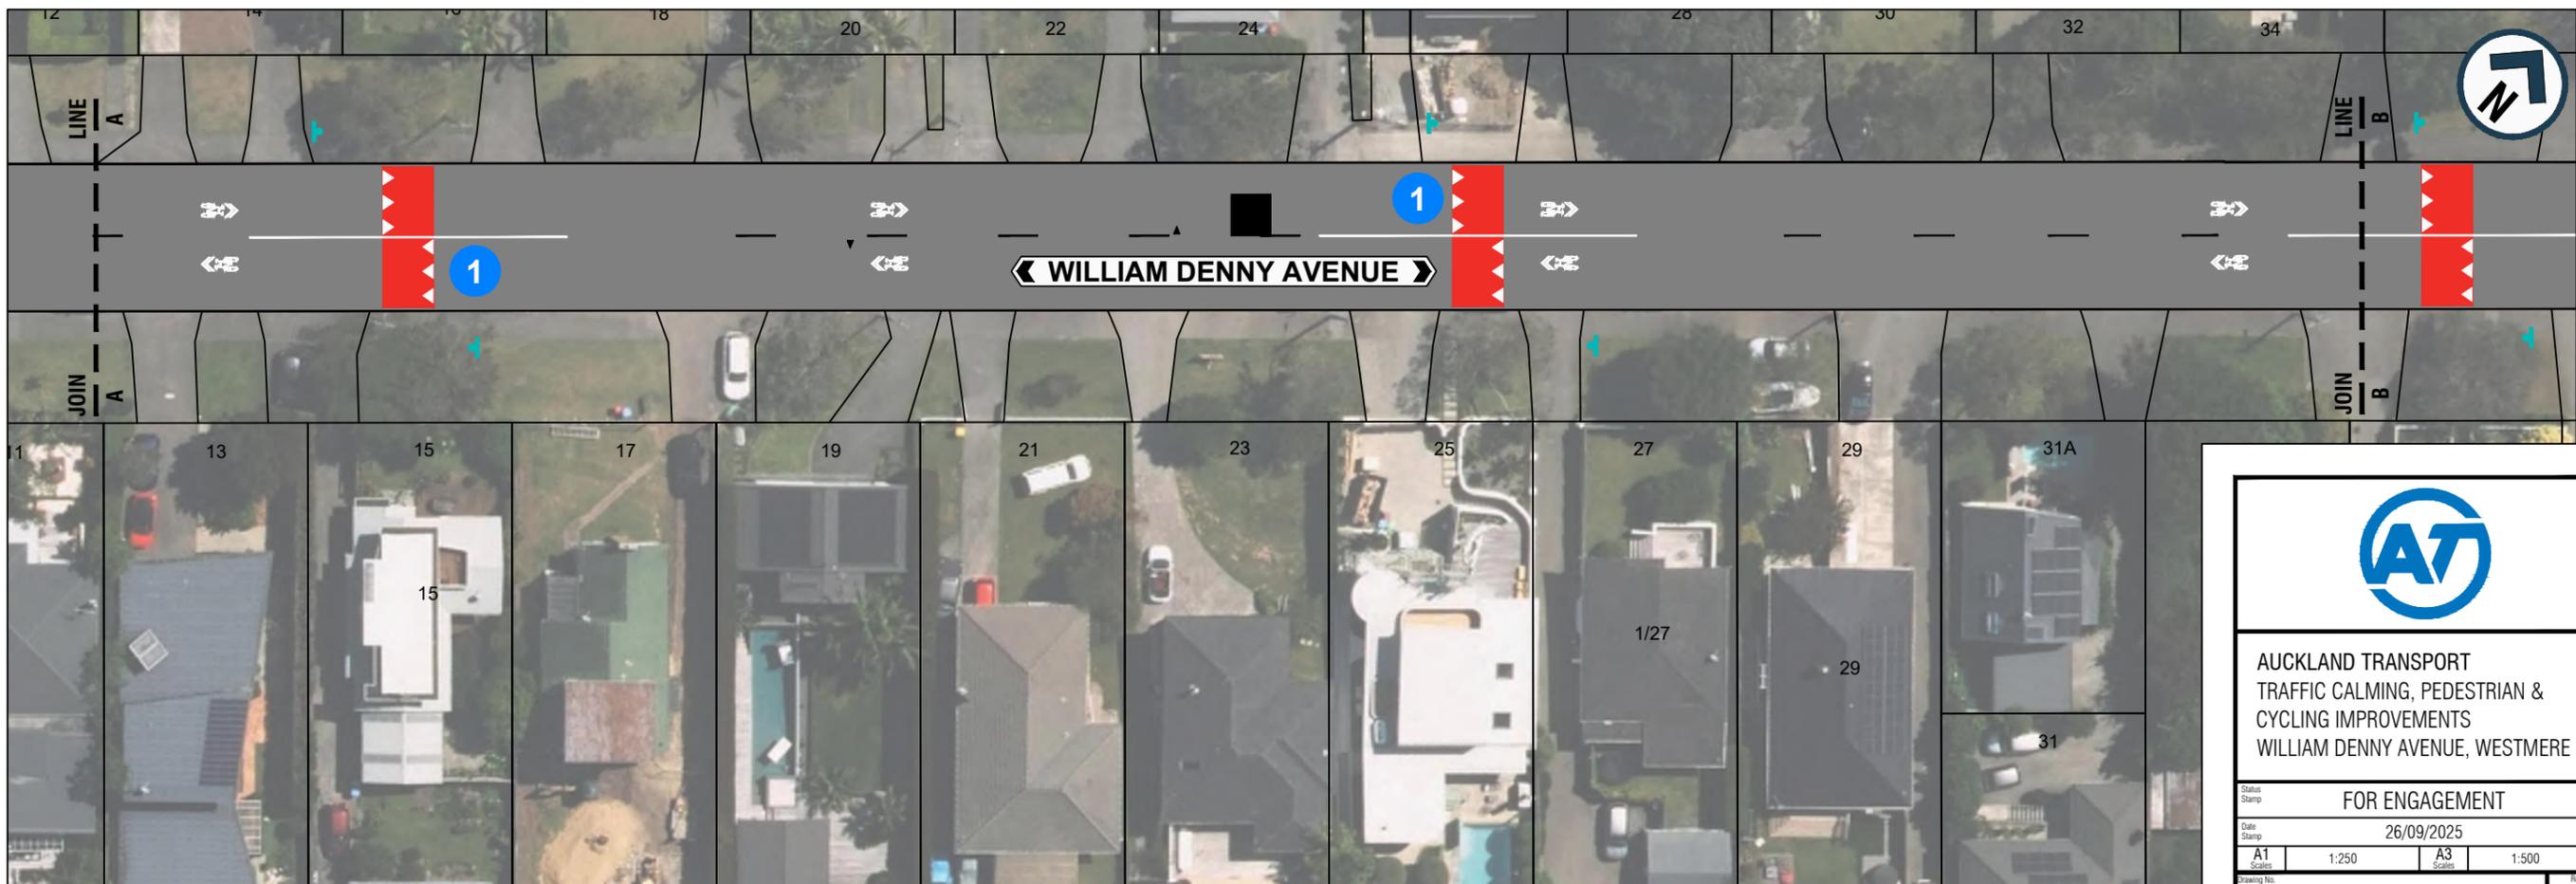


200mm DO NOT SCALE - IF IN DOUBT, ASK
150
100
90
80
70
60
50
40
30
20
10
0
ORIGINAL SIZE A1

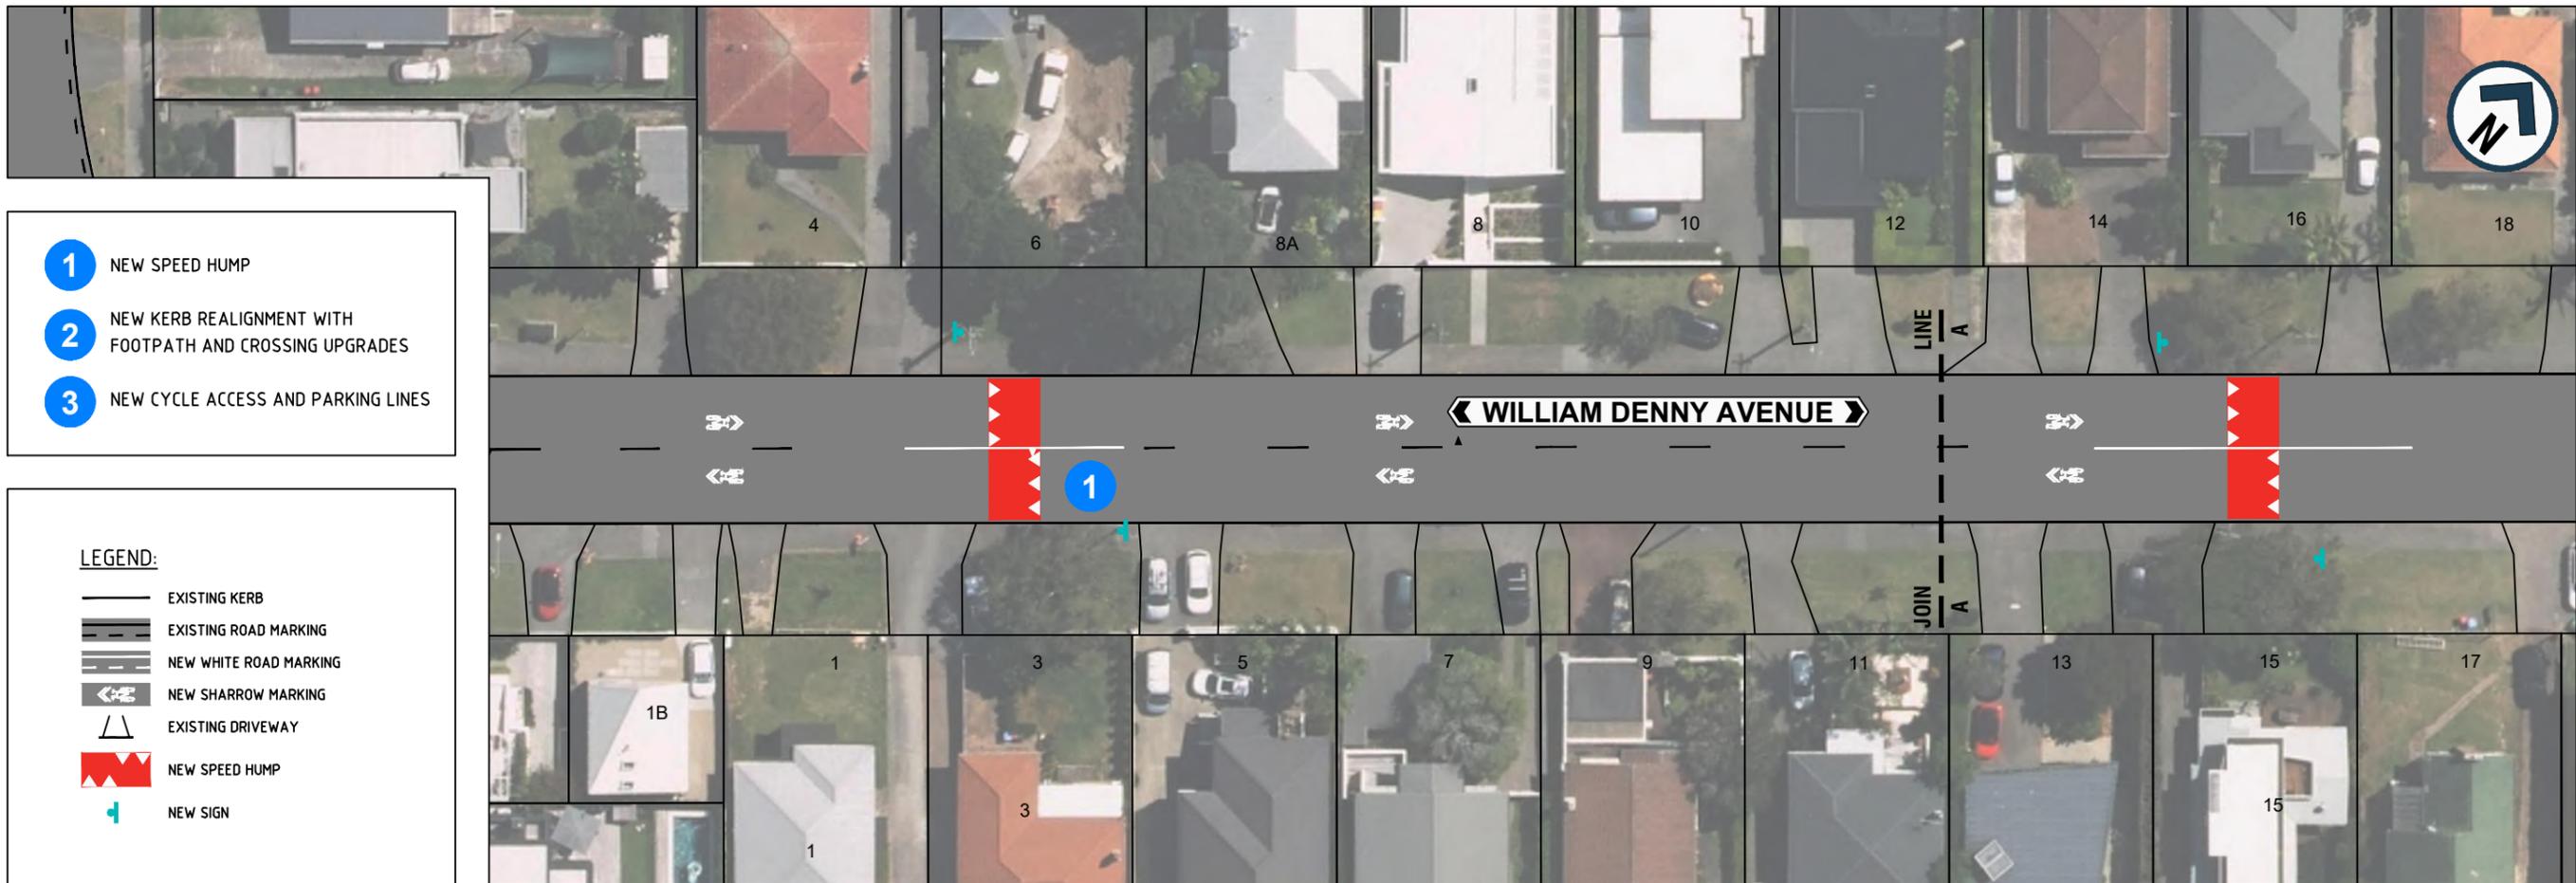

AUCKLAND TRANSPORT
TRAFFIC CALMING, PEDESTRIAN &
CYCLING IMPROVEMENTS
WILLIAM DENNY AVENUE, WESTMERE

FOR ENGAGEMENT


Date Stamp 26/09/2025

A1 1:250 A3 1:500

Drawing No. 25037-2 001/003

Rev. A

200mm DO NOT SCALE - IF IN DOUBT, ASK
150
100
90
80
70
60
50
40
30
20
10
0
ORIGINAL SIZE A1

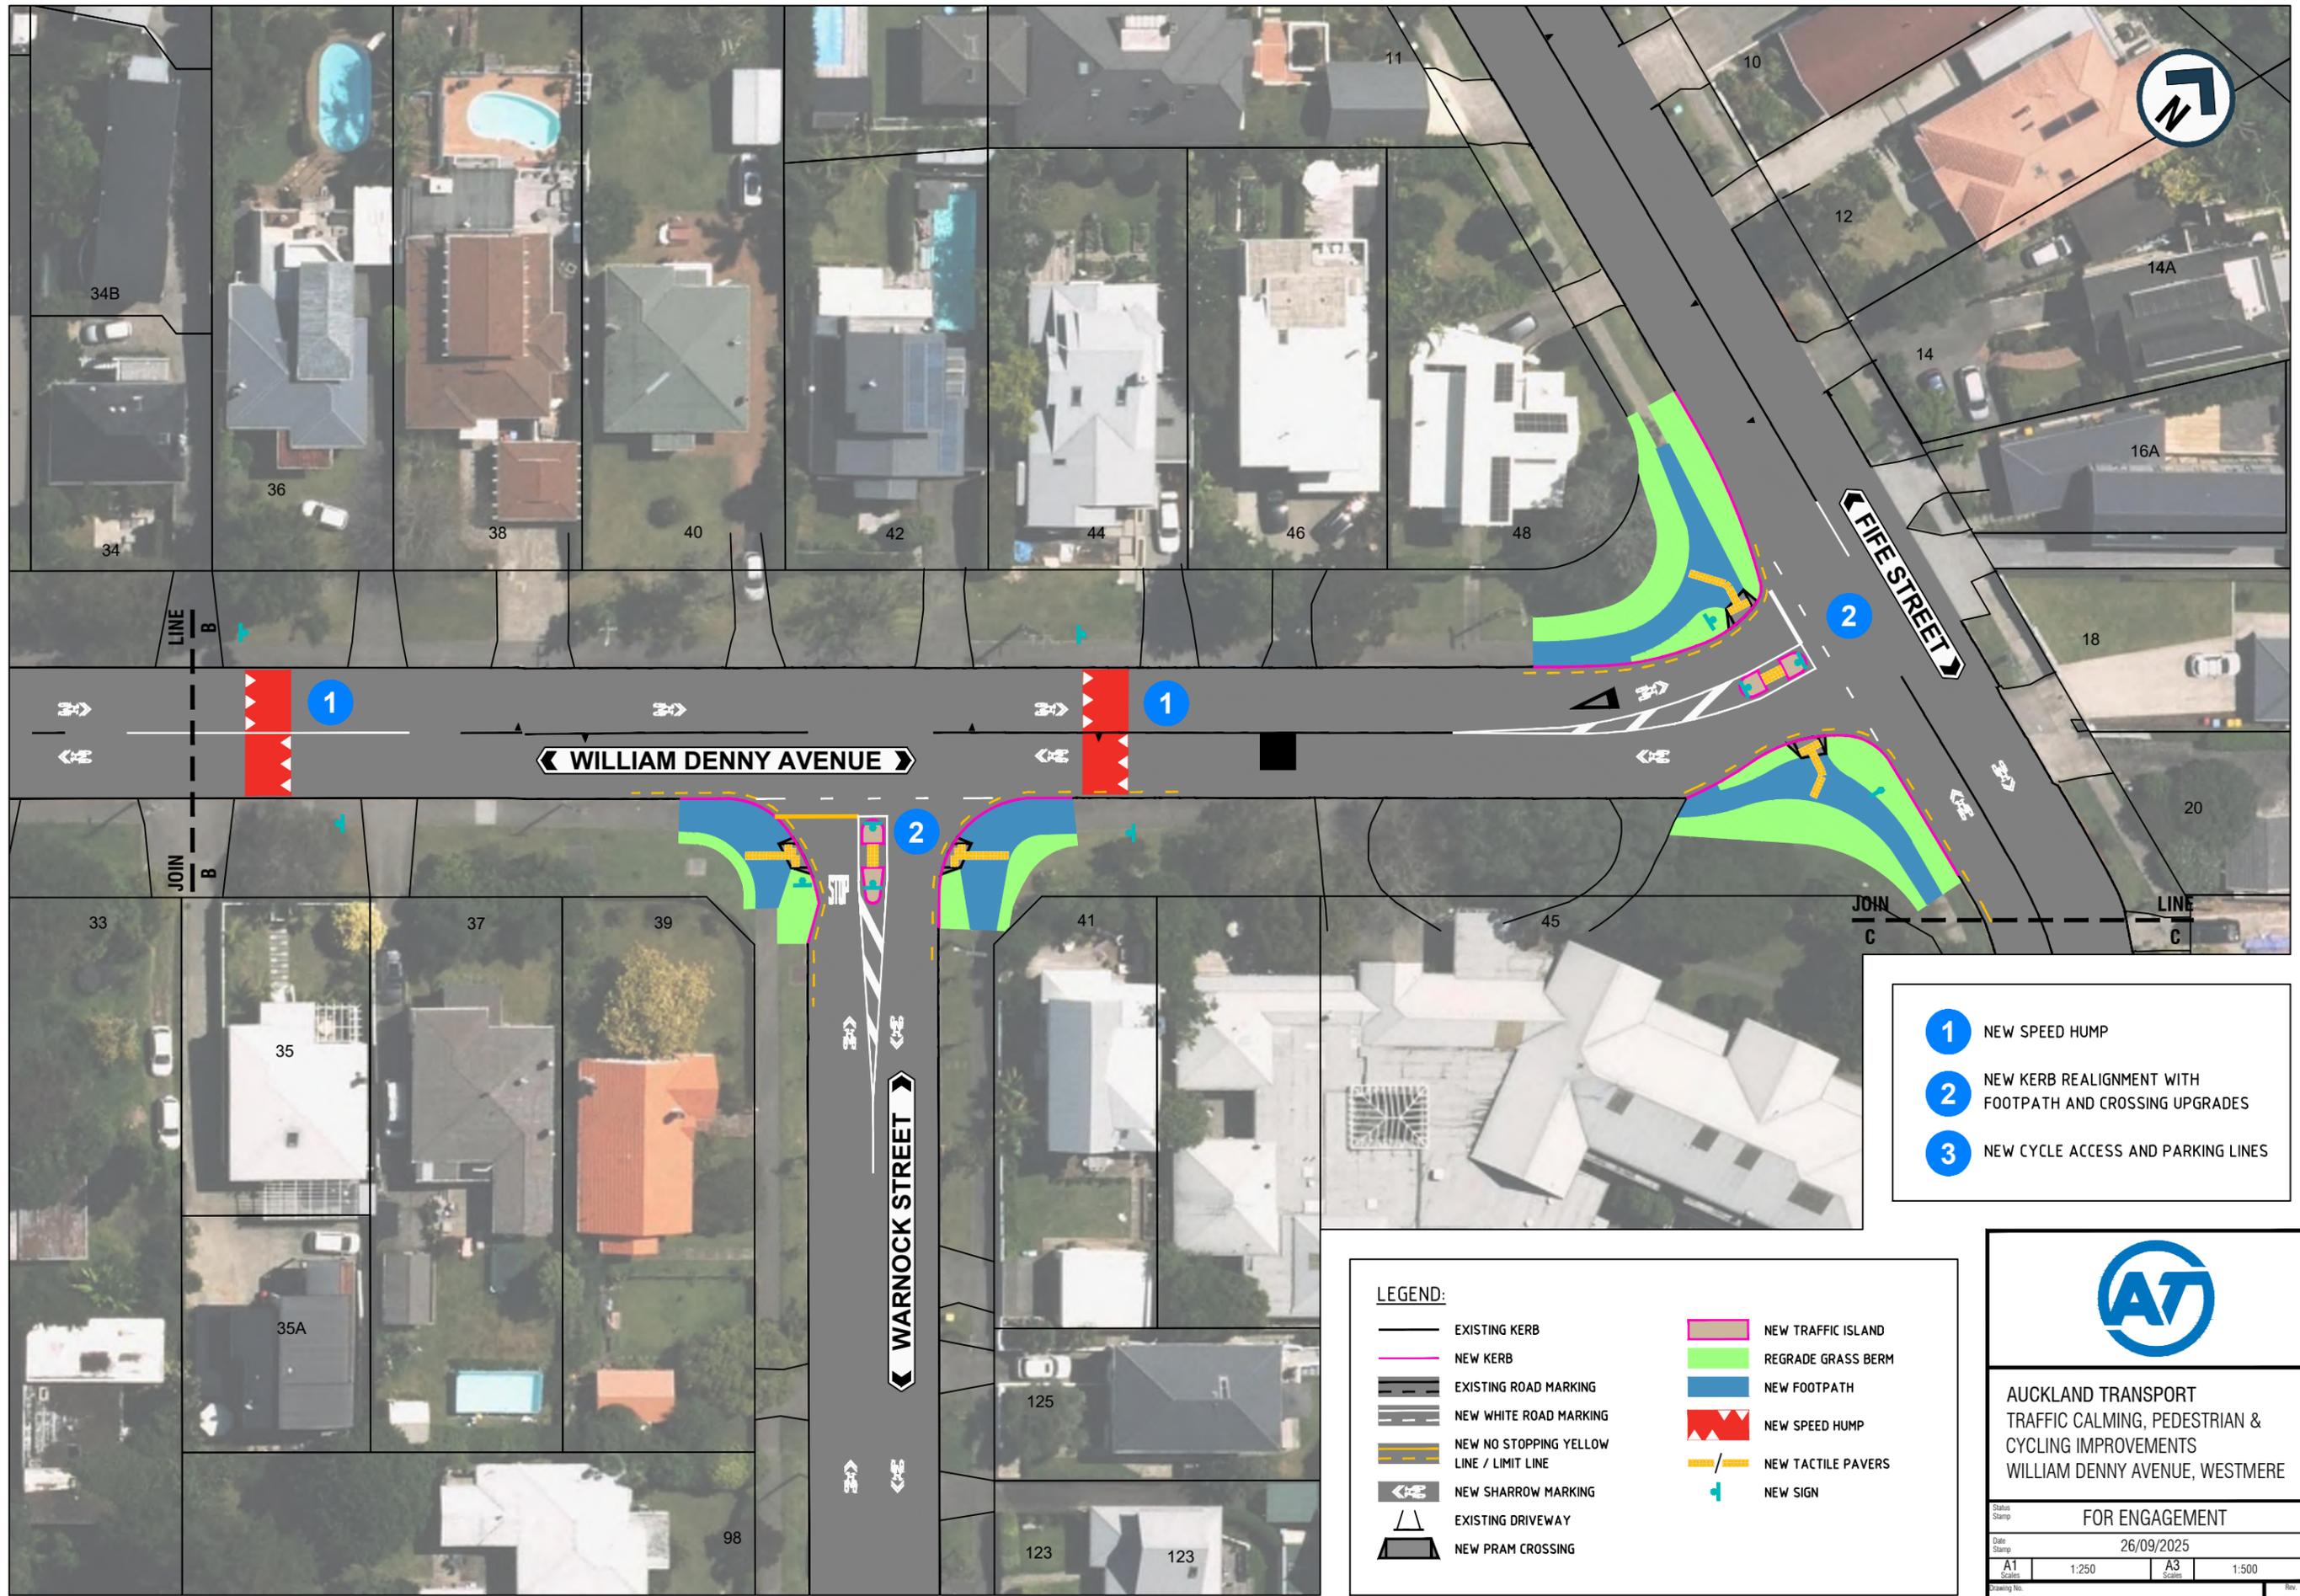

- 1 NEW SPEED HUMP
- 2 NEW KERB REALIGNMENT WITH FOOTPATH AND CROSSING UPGRADES
- 3 NEW CYCLE ACCESS AND PARKING LINES

LEGEND:

| | |
|--|--------------------|
| EXISTING KERB | NEW TRAFFIC ISLAND |
| NEW KERB | REGRADE GRASS BERM |
| EXISTING ROAD MARKING | NEW FOOTPATH |
| NEW WHITE ROAD MARKING | NEW SPEED HUMP |
| NEW NO STOPPING YELLOW LINE / LIMIT LINE | NEW TACTILE PAVERS |
| NEW SHARROW MARKING | NEW SIGN |
| EXISTING DRIVEWAY | |
| NEW PRAM CROSSING | |


AUCKLAND TRANSPORT
TRAFFIC CALMING, PEDESTRIAN &
CYCLING IMPROVEMENTS
WILLIAM DENNY AVENUE, WESTMERE

FOR ENGAGEMENT

| | | | | |
|-------------|-----------------|----------|-------|---|
| Date Stamp | 26/09/2025 | | | |
| A1 Scale | 1:250 | A3 Scale | 1:500 | |
| Drawing No. | 25037-2 002/003 | | Rev. | A |

200mm DO NOT SCALE - IF IN DOUBT, ASK

150

100

90

80

70

60

50

40



30

20

10

0

ORIGINAL SIZE A1

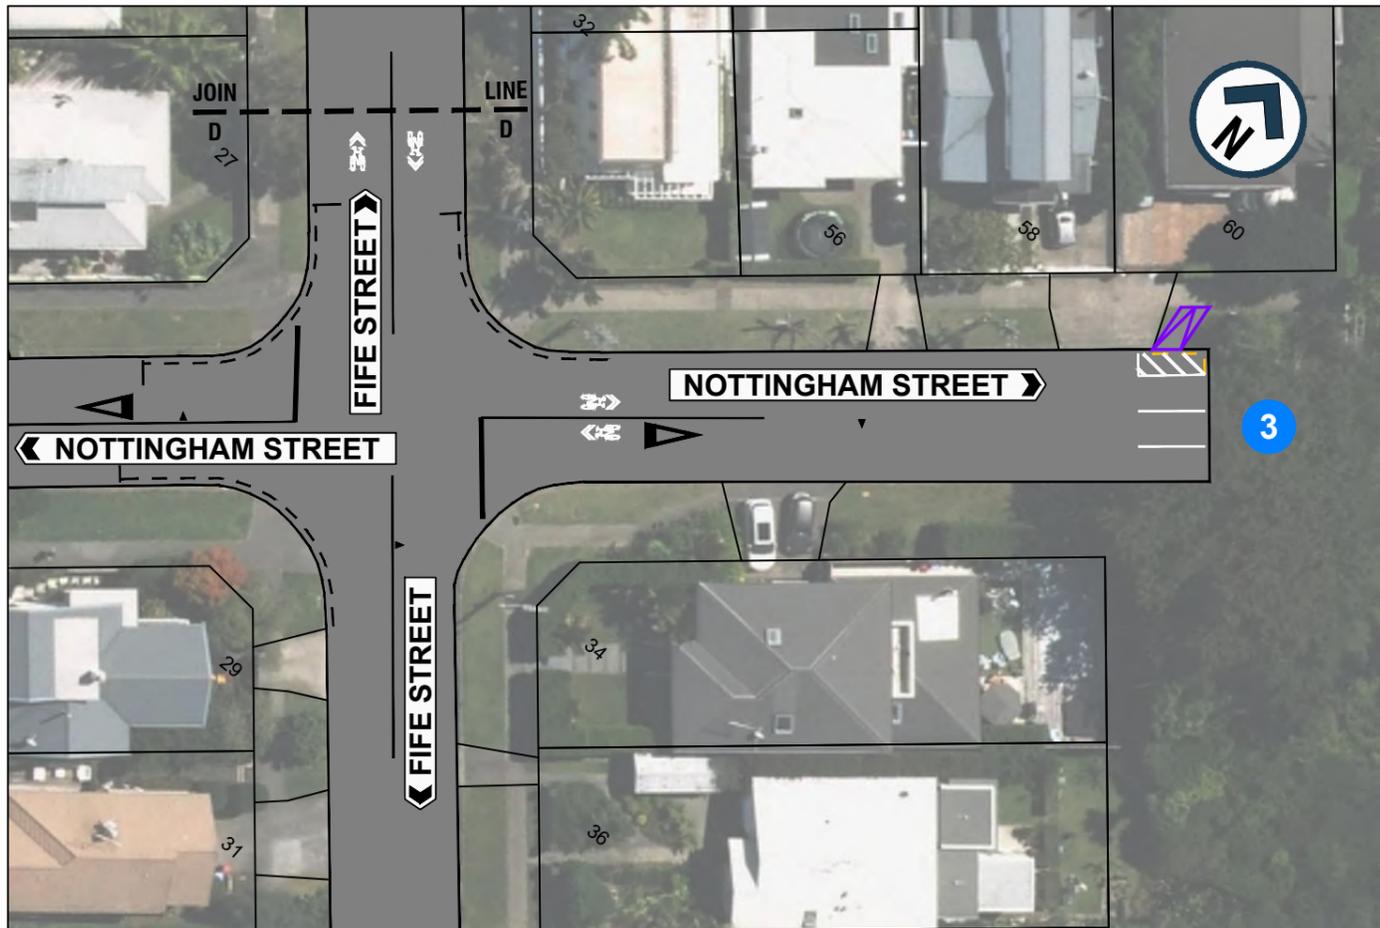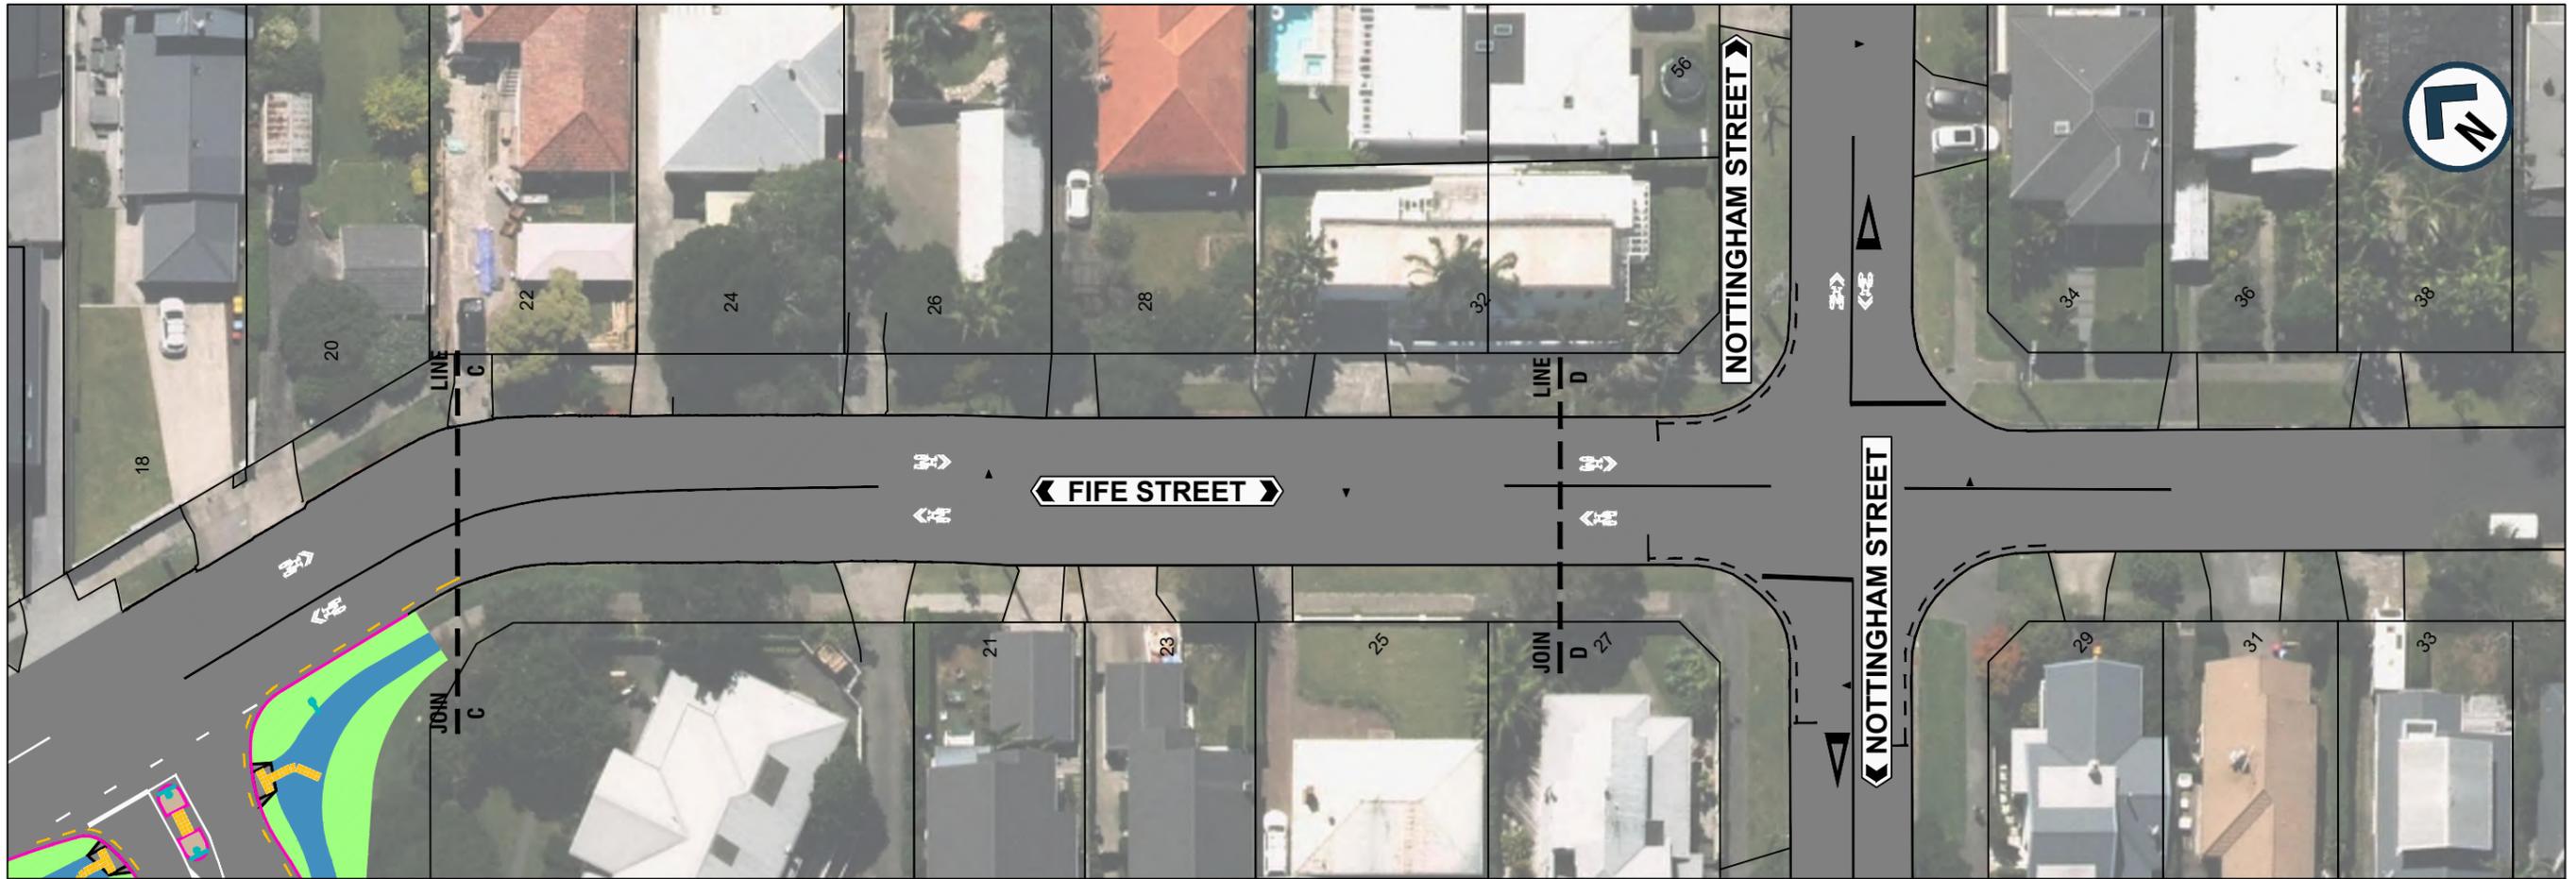

- 1** NEW SPEED HUMP
- 2** NEW KERB REALIGNMENT WITH FOOTPATH AND CROSSING UPGRADES
- 3** NEW CYCLE ACCESS AND PARKING LINES

LEGEND:

- EXISTING KERB
- EXISTING ROAD MARKING
- NEW WHITE ROAD MARKING
- NEW YELLOW NO STOPPING LINES
- NEW SHARROW MARKING
- EXISTING DRIVEWAY
- NEW CYCLE RAMP



AUCKLAND TRANSPORT
 TRAFFIC CALMING, PEDESTRIAN &
 CYCLING IMPROVEMENTS
 FIFE ST & NOTTINGHAM ST, WESTMERE

| | | | |
|-----------------------------|-------|----|---------------|
| FOR ENGAGEMENT | | | |
| Date Stamp 26/09/2025 | | | |
| A1 | 1:250 | A3 | 1:500 |
| Drawing No. 25037-2 003/003 | | | Rev. A |