


200mm DO NOT SCALE - IF IN DOUBT, ASK
150
100
90
80
70
60
50
40
30
20
10
0
ORIGINAL SIZE A1

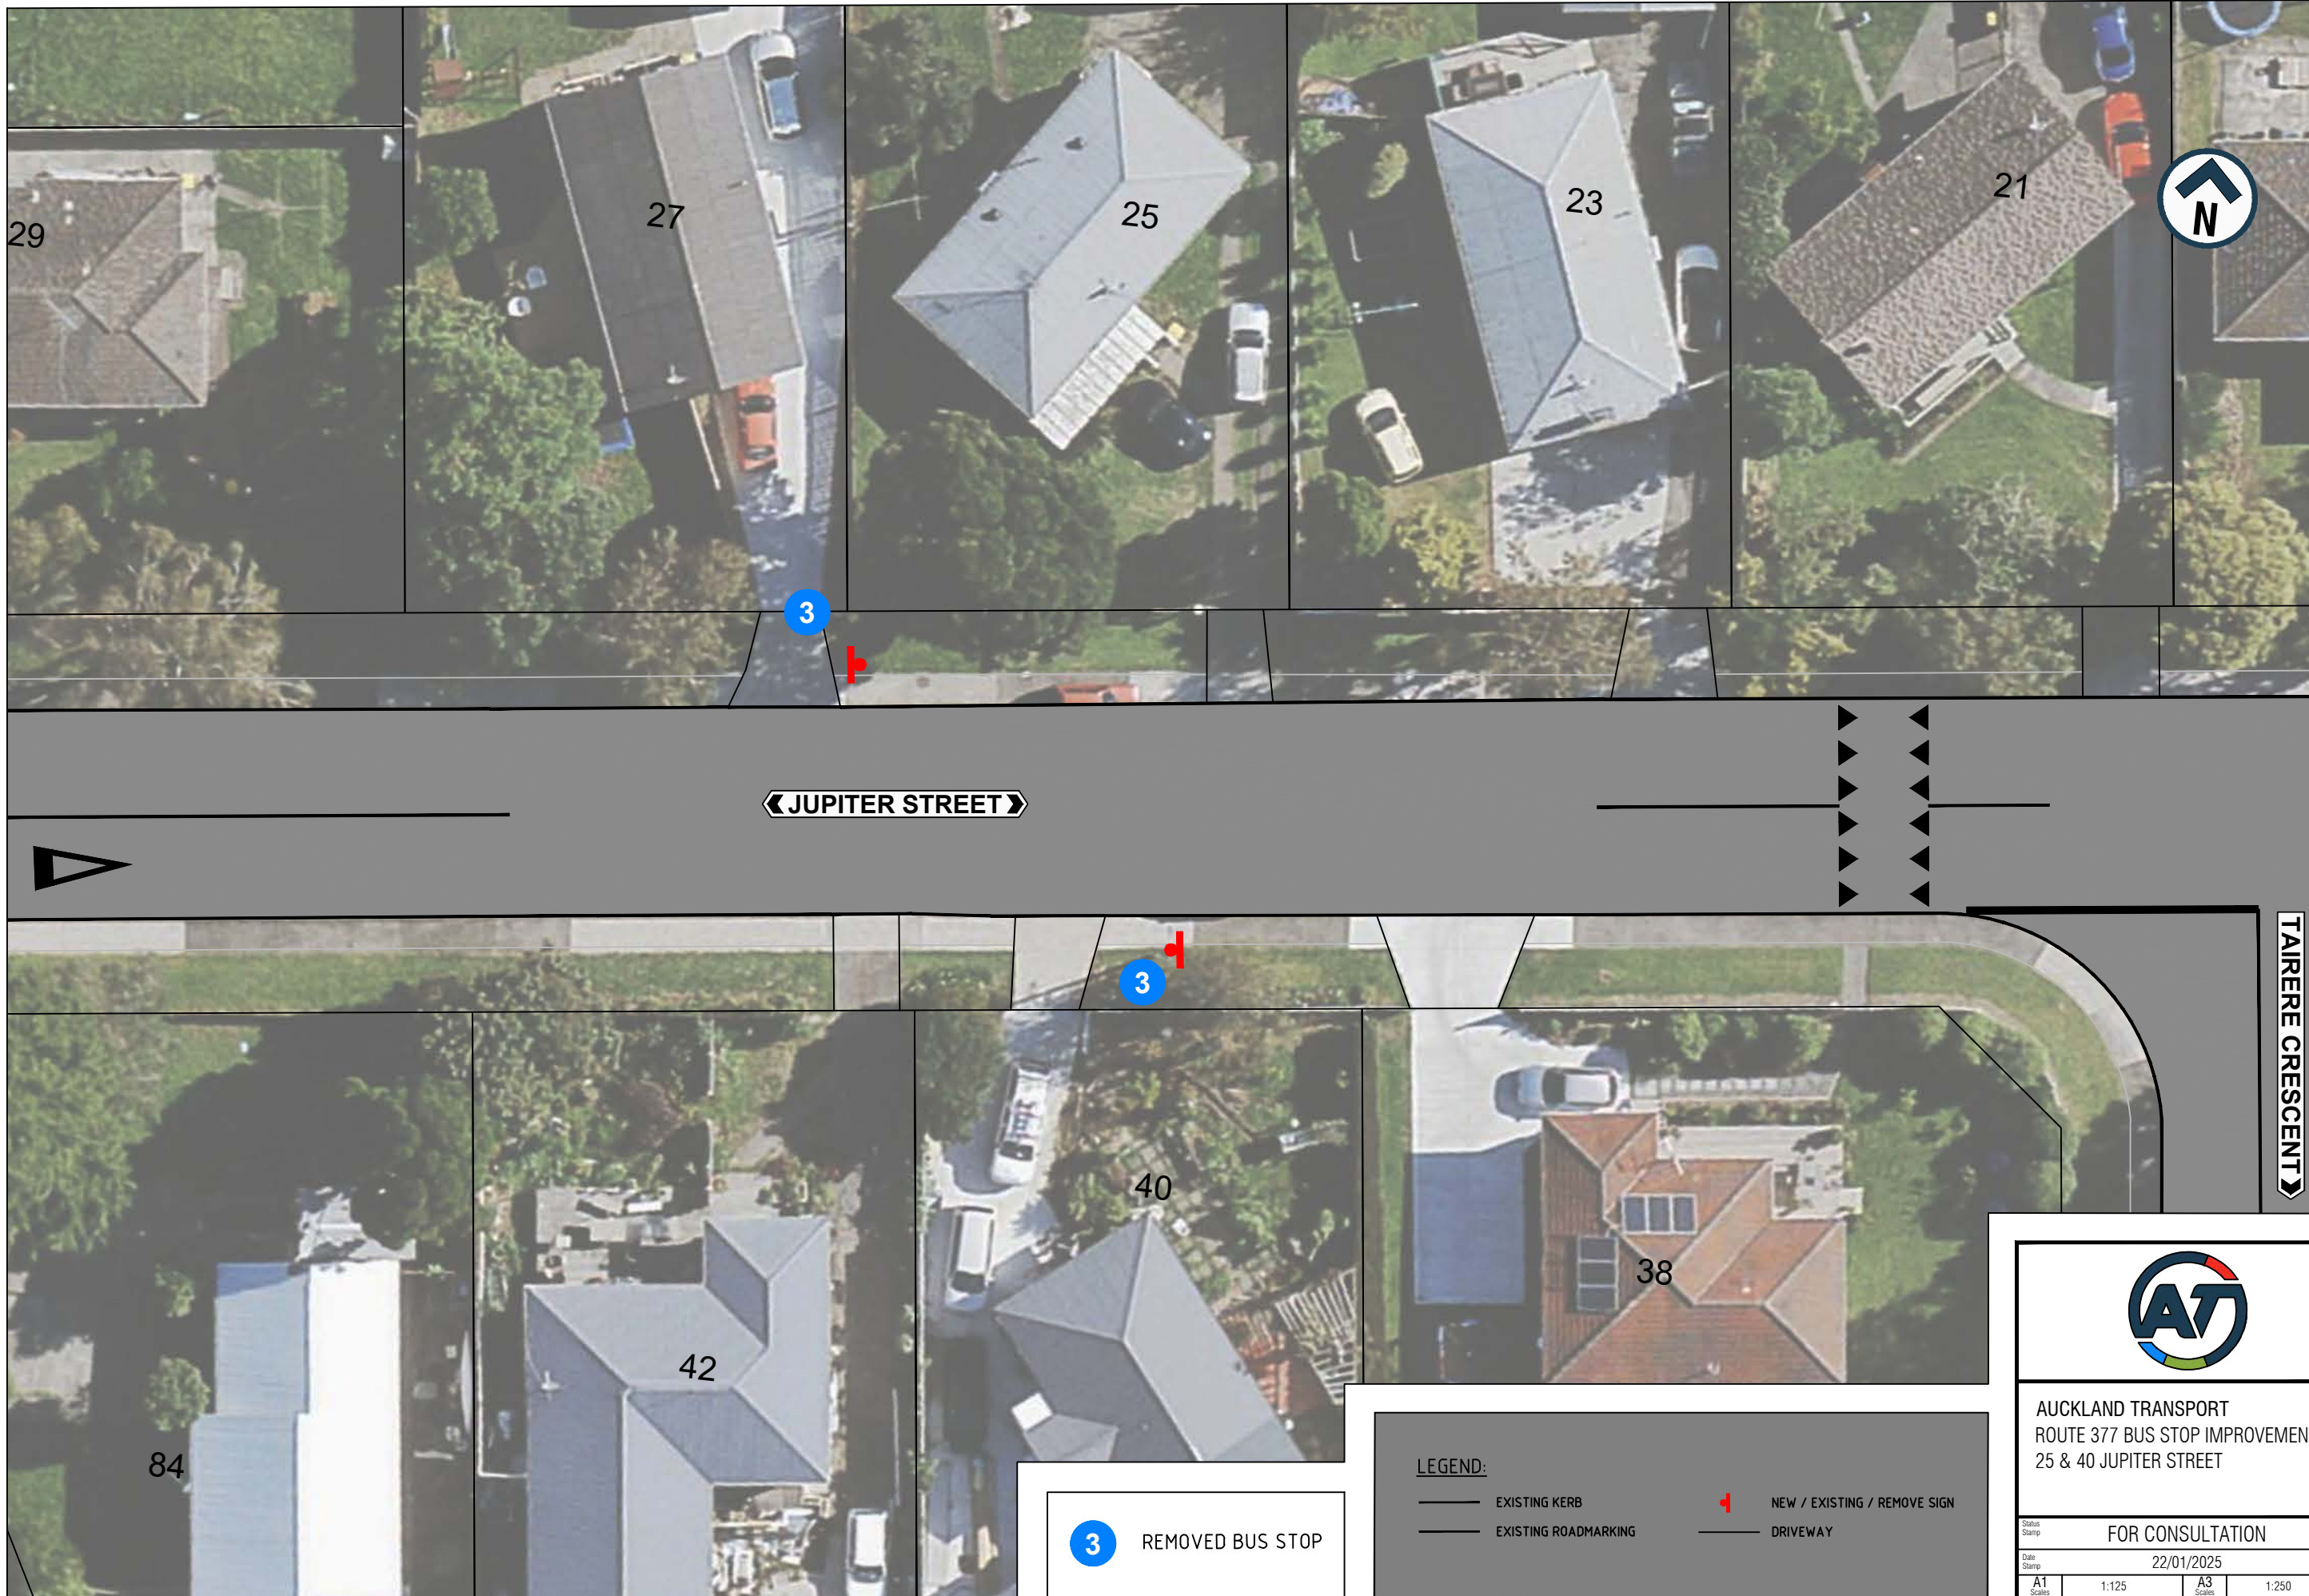

3 REMOVED BUS STOP

LEGEND:


- EXISTING KERB
- EXISTING ROADMARKING
- DRIVEWAY
- NEW / EXISTING / REMOVE SIGN



AUCKLAND TRANSPORT
ROUTE 377 BUS STOP IMPROVEMENTS
25 & 40 JUPITER STREET

FOR CONSULTATION			
Date Stamp 22/01/2025			
A1	1:125	A3	1:250
Drawing No. SHEET 1 OF 1			Rev. A


200mm DO NOT SCALE - IF IN DOUBT, ASK
150
100
90
80
70
60
50
40
30
20
10
0
ORIGINAL SIZE A1

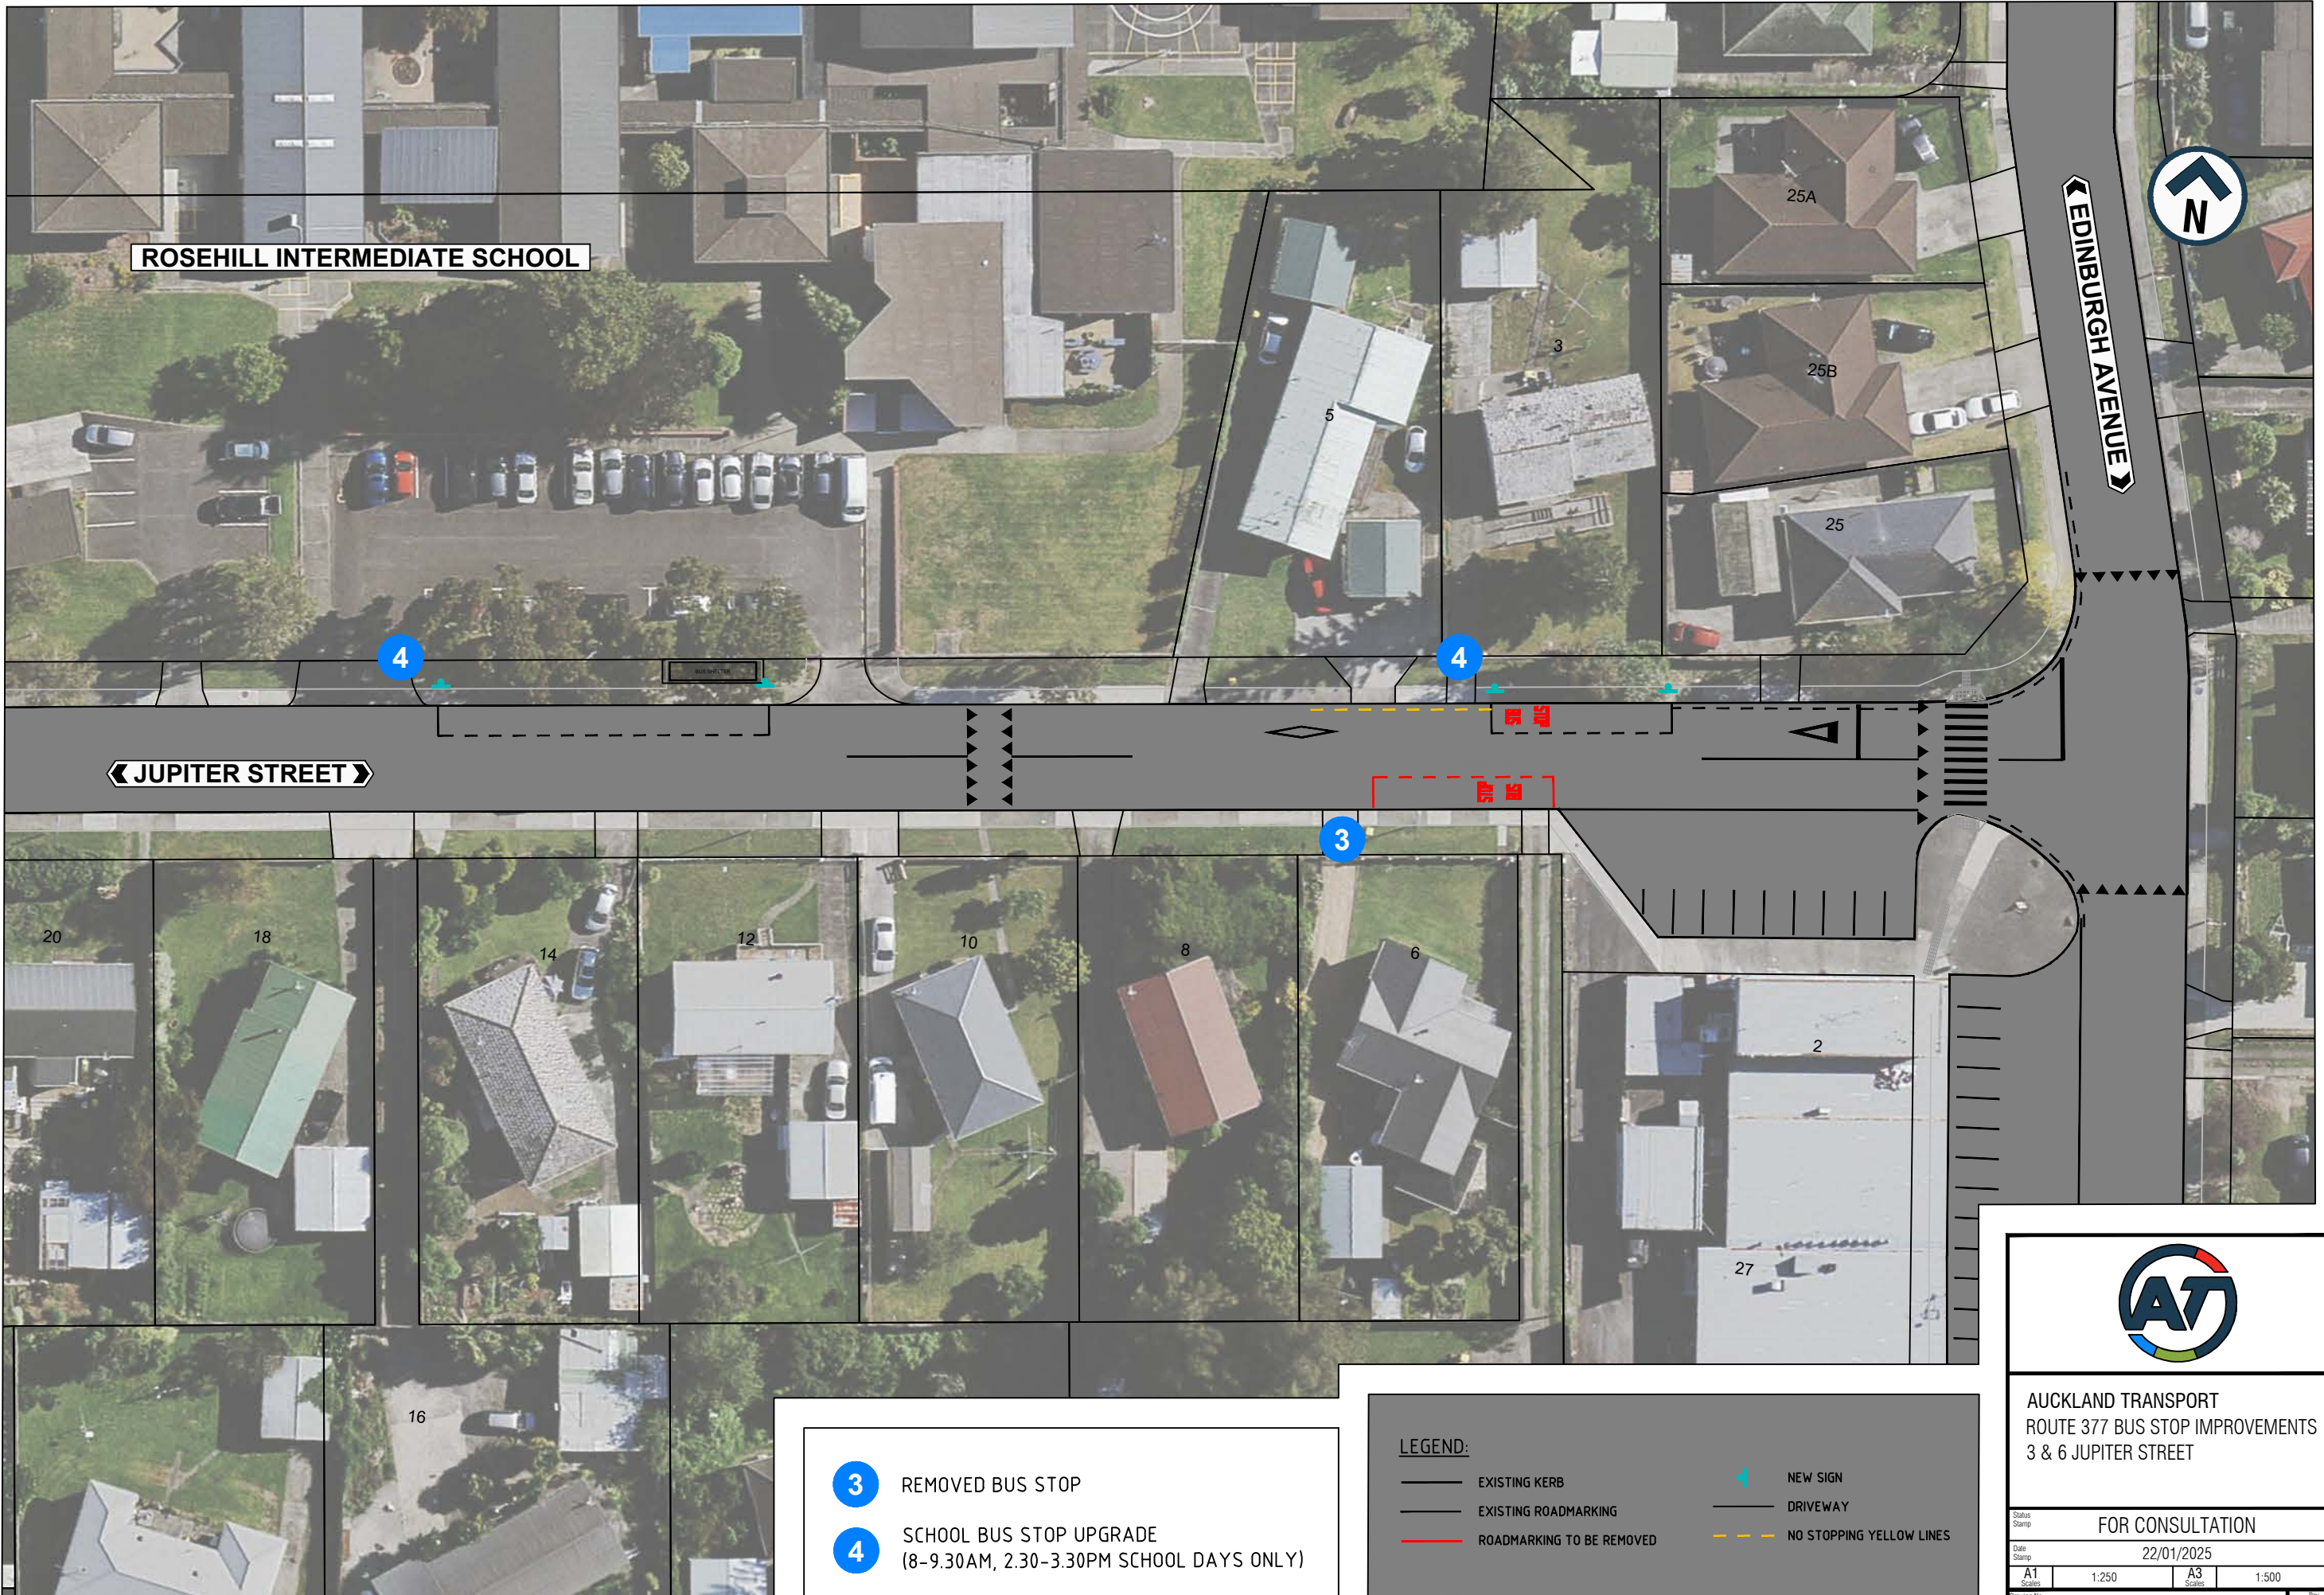

- 3** REMOVED BUS STOP
- 4** SCHOOL BUS STOP UPGRADE (8-9.30AM, 2.30-3.30PM SCHOOL DAYS ONLY)

LEGEND:

- EXISTING KERB
- EXISTING ROADMARKING
- ROADMARKING TO BE REMOVED
- NEW SIGN
- DRIVEWAY
- NO STOPPING YELLOW LINES



AUCKLAND TRANSPORT
ROUTE 377 BUS STOP IMPROVEMENTS
3 & 6 JUPITER STREET

FOR CONSULTATION

Date Stamp: 22/01/2025

A1	1:250	A3	1:500
----	-------	----	-------

Sheet No. SHEET 1 OF 1

Rev. **A**


200mm
150
100
90
80
70
60
50
40
30
20
10
0
ORIGINAL SIZE A1



◀ CHICHESTER DRIVE ▶

3

STOP BUS

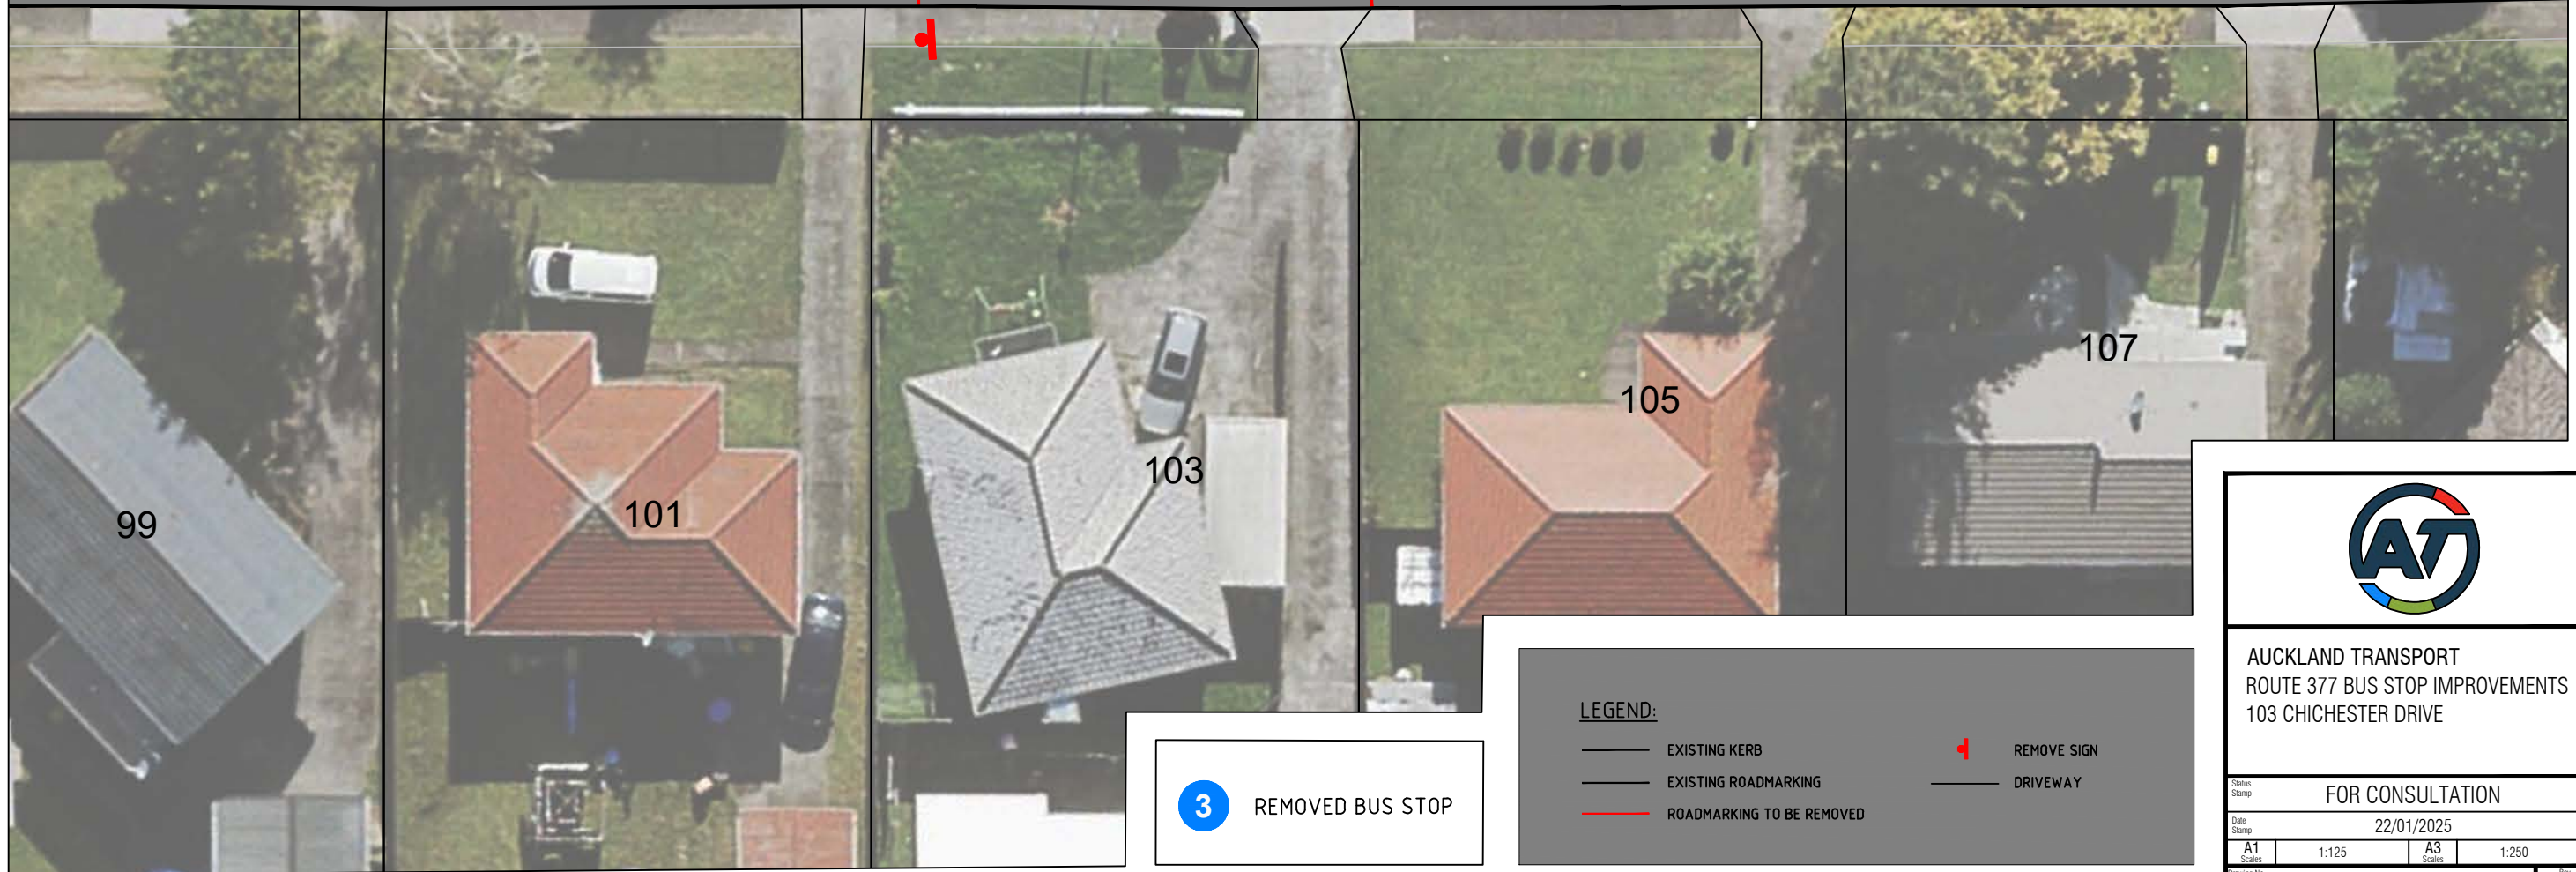

3 REMOVED BUS STOP

LEGEND:

- EXISTING KERB
- EXISTING ROADMARKING
- ROADMARKING TO BE REMOVED
- ⊕ REMOVE SIGN
- DRIVEWAY



AUCKLAND TRANSPORT
ROUTE 377 BUS STOP IMPROVEMENTS
103 CHICHESTER DRIVE


FOR CONSULTATION

Date Stamp 22/01/2025

A1 Scale	1:125	A3 Scale	1:250
-------------	-------	-------------	-------

Sheet No. SHEET 1 OF 1 Rev. A

ORIGINAL SIZE A1 0 10 20 30 40 50 60 70 80 90 100 150 200mm DO NOT SCALE - IF IN DOUBT, ASK

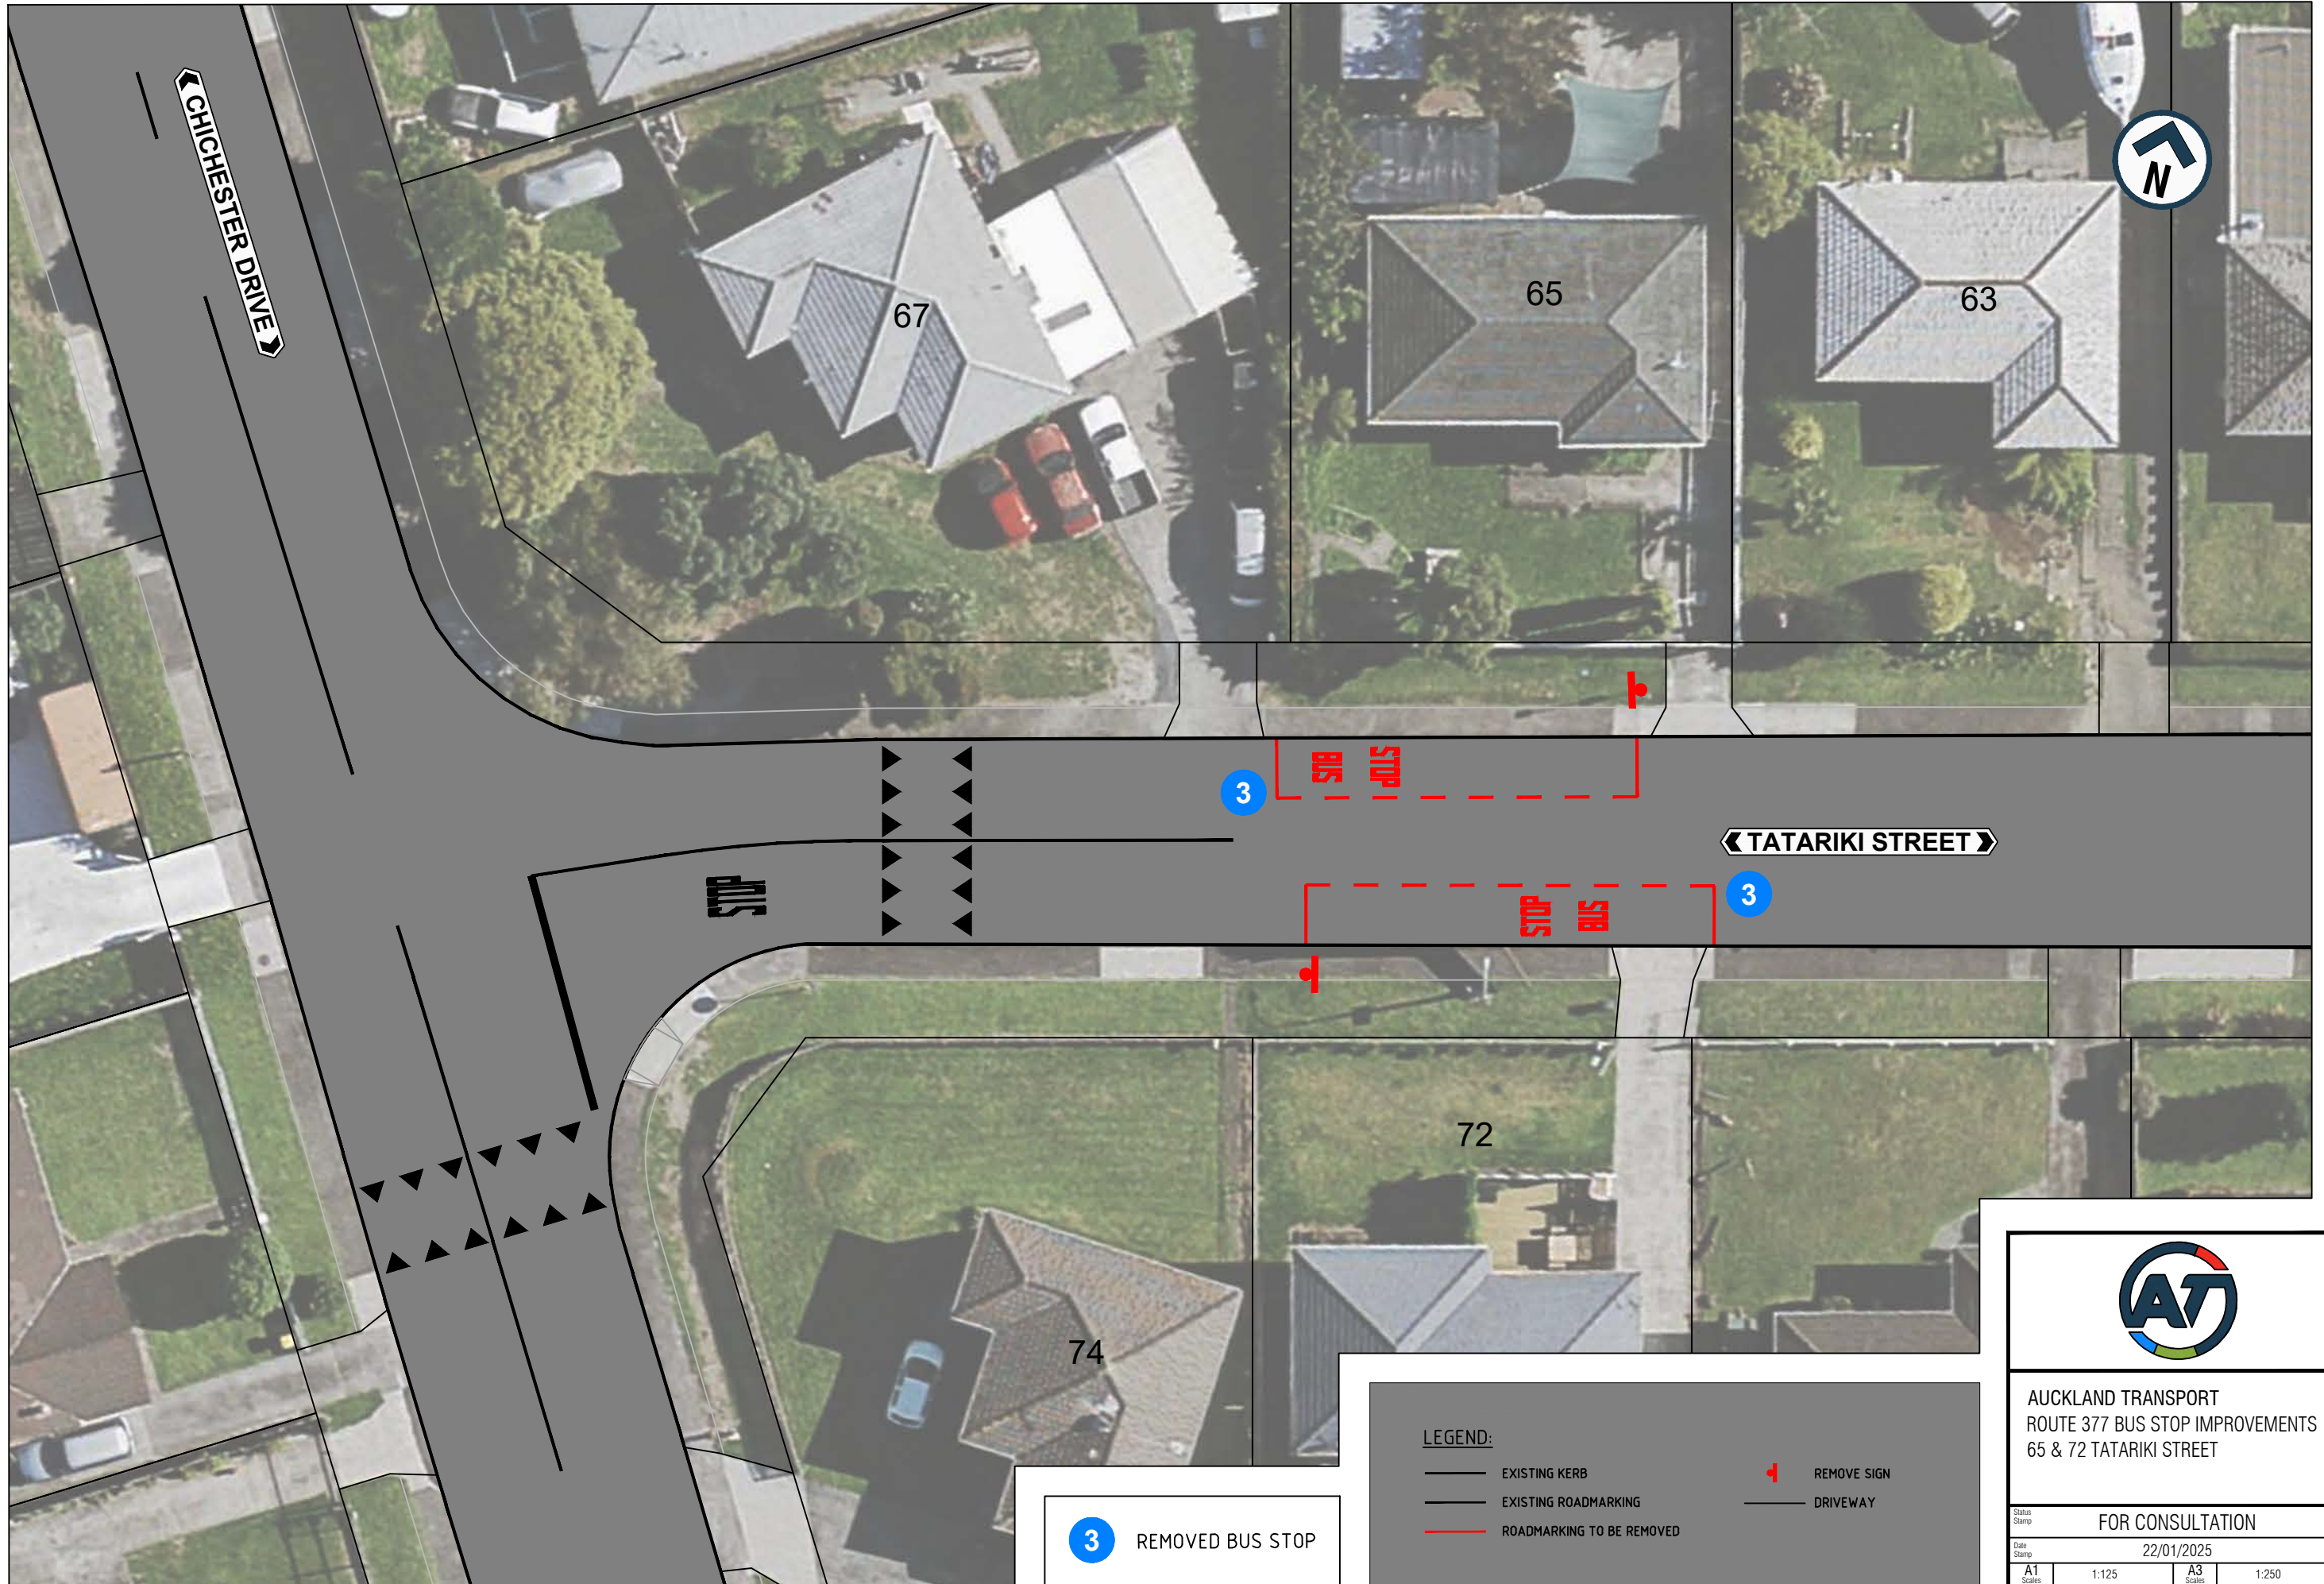

3 REMOVED BUS STOP

LEGEND:

- EXISTING KERB
- EXISTING ROADMARKING
- ROADMARKING TO BE REMOVED
- ⬇ REMOVE SIGN
- DRIVEWAY



AUCKLAND TRANSPORT
ROUTE 377 BUS STOP IMPROVEMENTS
65 & 72 TATARIKI STREET


FOR CONSULTATION

Date Stamp 22/01/2025

A1 Scale	1:125	A3 Scale	1:250
-------------	-------	-------------	-------

Sheet No. SHEET 1 OF 1 Rev. A


200mm DO NOT SCALE - IF IN DOUBT, ASK
150
100
90
80
70
60
50
40
30
20
10
0
ORIGINAL SIZE A1

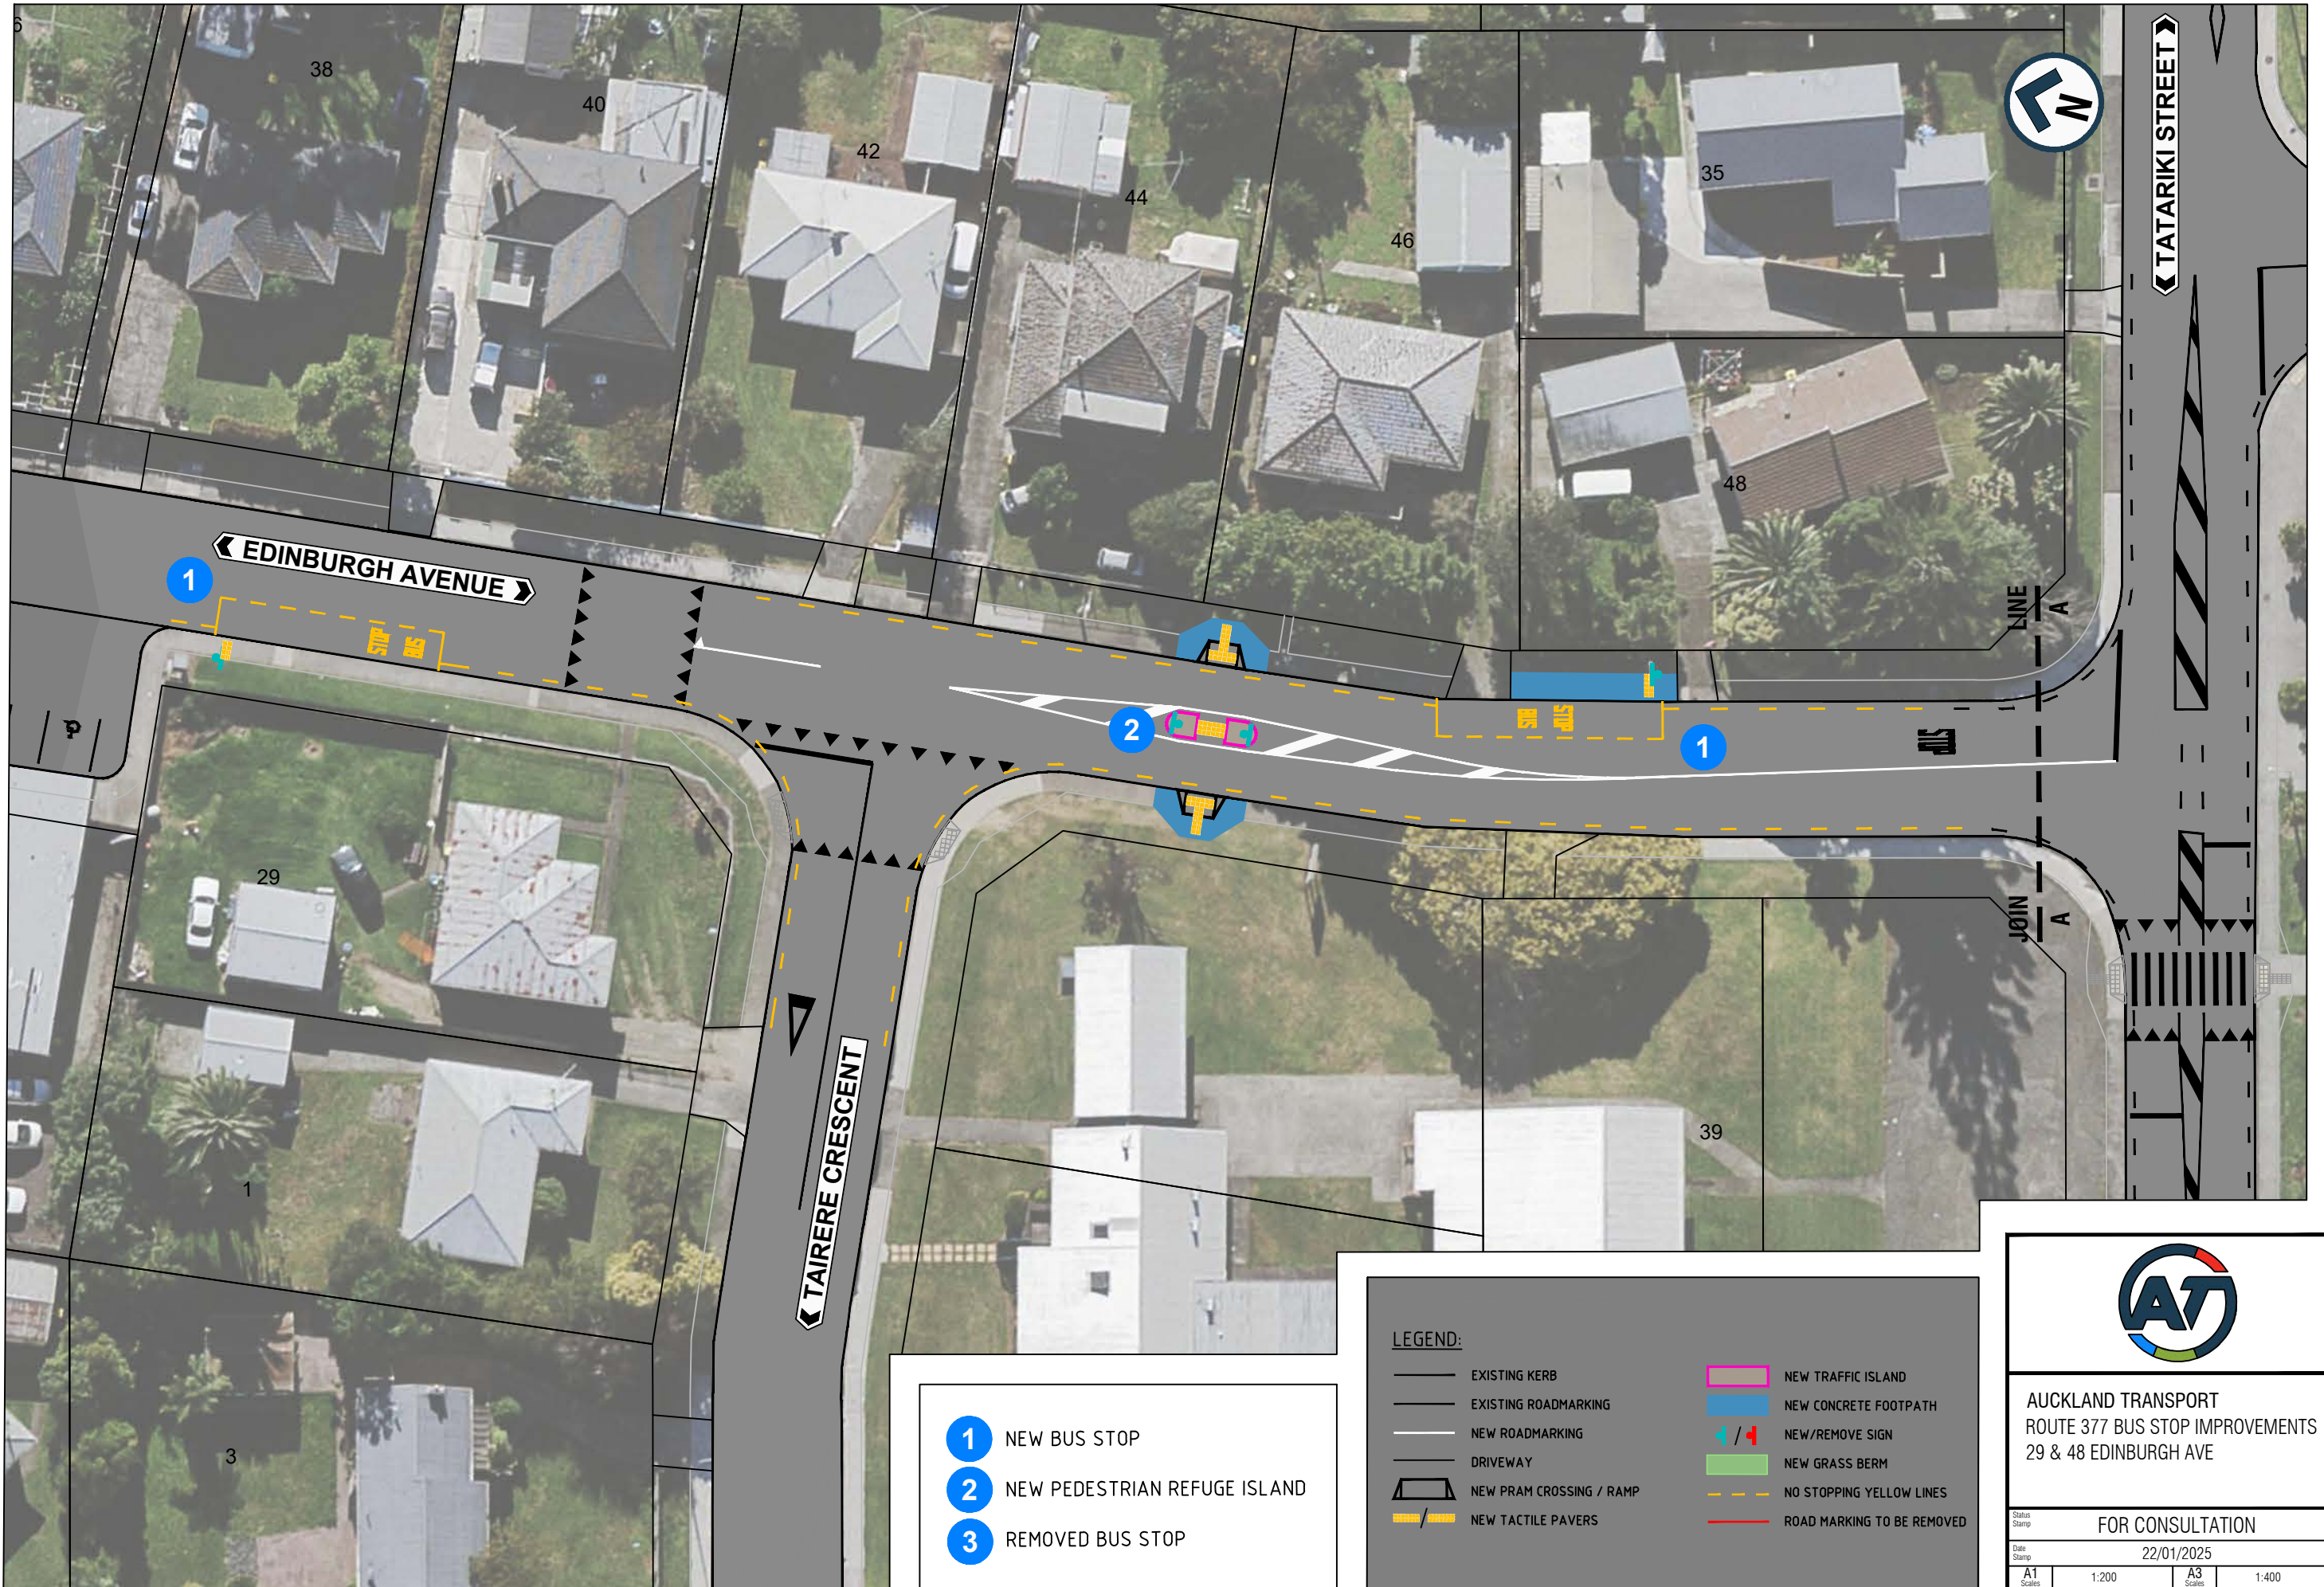

- 1** NEW BUS STOP
- 2** NEW PEDESTRIAN REFUGE ISLAND
- 3** REMOVED BUS STOP

LEGEND:

	EXISTING KERB		NEW TRAFFIC ISLAND
	EXISTING ROADMARKING		NEW CONCRETE FOOTPATH
	NEW ROADMARKING		NEW/REMOVE SIGN
	DRIVEWAY		NEW GRASS BERM
	NEW PRAM CROSSING / RAMP		NO STOPPING YELLOW LINES
	NEW TACTILE PAVERS		ROAD MARKING TO BE REMOVED



AUCKLAND TRANSPORT
ROUTE 377 BUS STOP IMPROVEMENTS
29 & 48 EDINBURGH AVE

FOR CONSULTATION


Date Stamp: 22/01/2025

A1	1:200	A3	1:400
----	-------	----	-------

Sheet No. SHEET 1 OF 2

Rev. **A**


200mm DO NOT SCALE - IF IN DOUBT, ASK
150
100
90
80
70
60
50
40
30
20
10
0
ORIGINAL SIZE A1

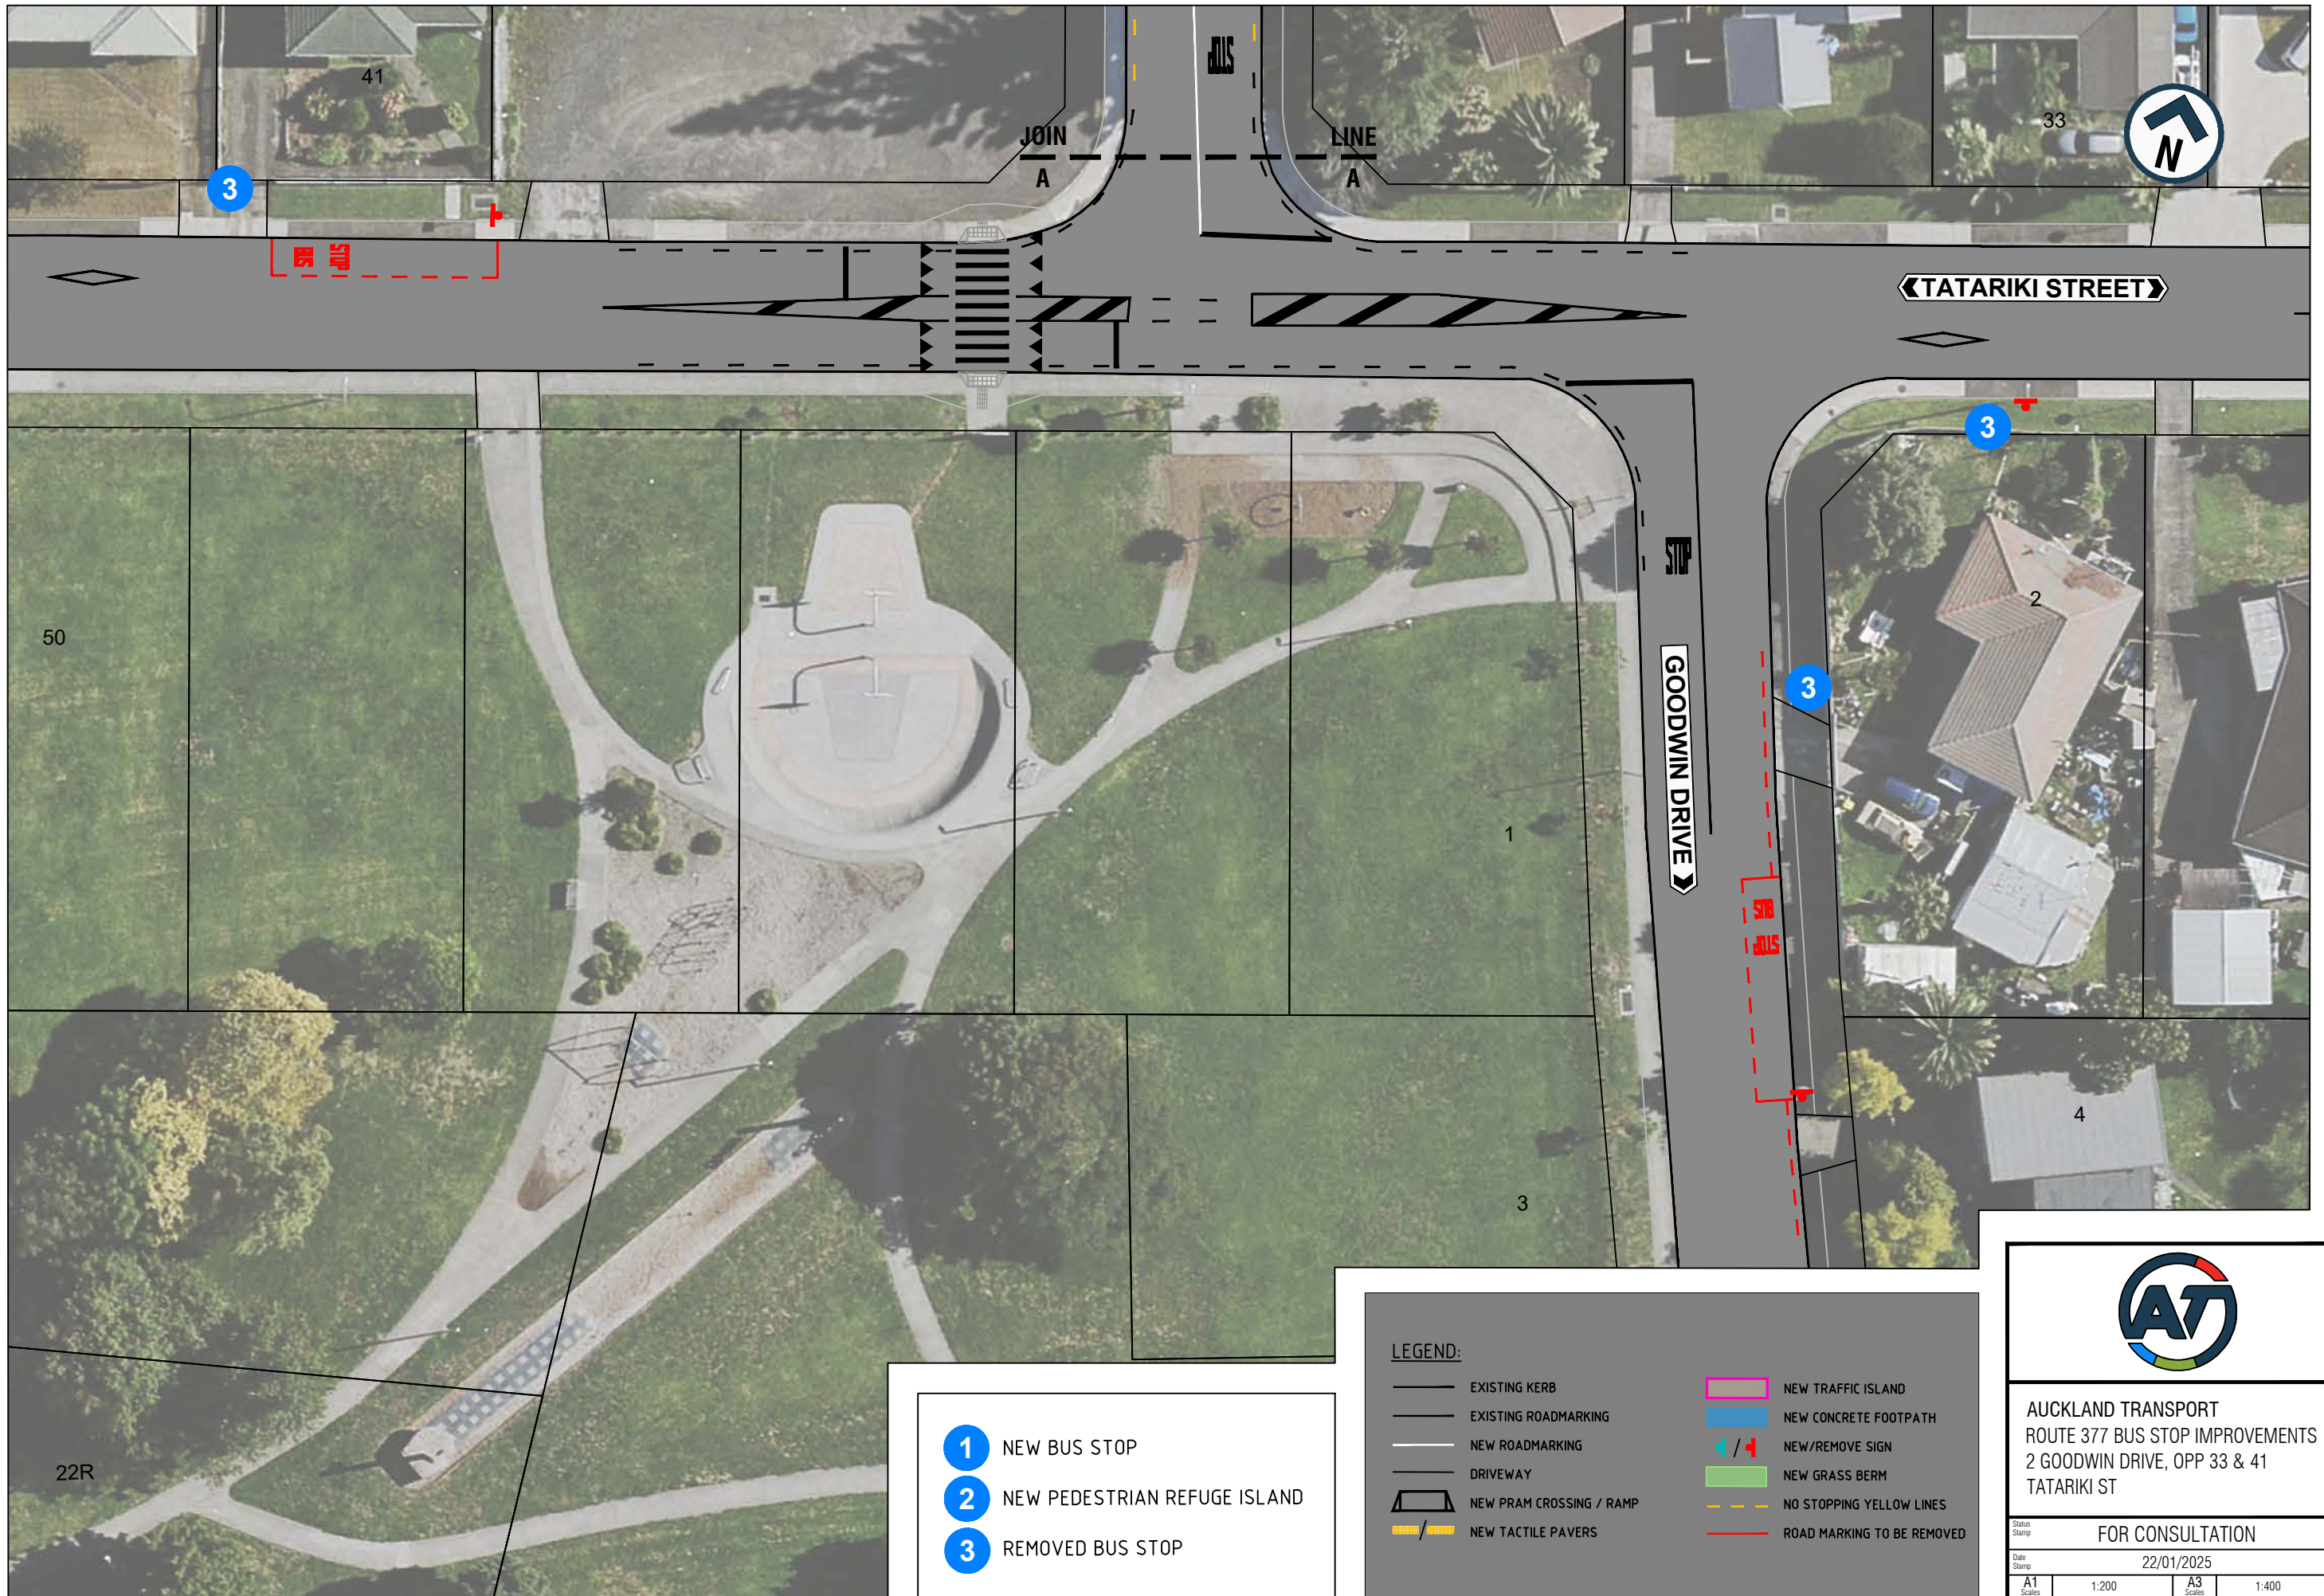

- 1** NEW BUS STOP
- 2** NEW PEDESTRIAN REFUGE ISLAND
- 3** REMOVED BUS STOP

LEGEND:


	EXISTING KERB		NEW TRAFFIC ISLAND
	EXISTING ROADMARKING		NEW CONCRETE FOOTPATH
	NEW ROADMARKING		NEW/REMOVE SIGN
	DRIVEWAY		NEW GRASS BERM
	NEW PRAM CROSSING / RAMP		NO STOPPING YELLOW LINES
	NEW TACTILE PAVERS		ROAD MARKING TO BE REMOVED



AUCKLAND TRANSPORT
 ROUTE 377 BUS STOP IMPROVEMENTS
 2 GOODWIN DRIVE, OPP 33 & 41
 TATARIKI ST

FOR CONSULTATION			
Date Stamp: 22/01/2025			
A1 Scale: 1:200	A3 Scale: 1:400		
SHEET 2 OF 2			Rev: A

ORIGINAL SIZE A1 200mm DO NOT SCALE - IF IN DOUBT, ASK

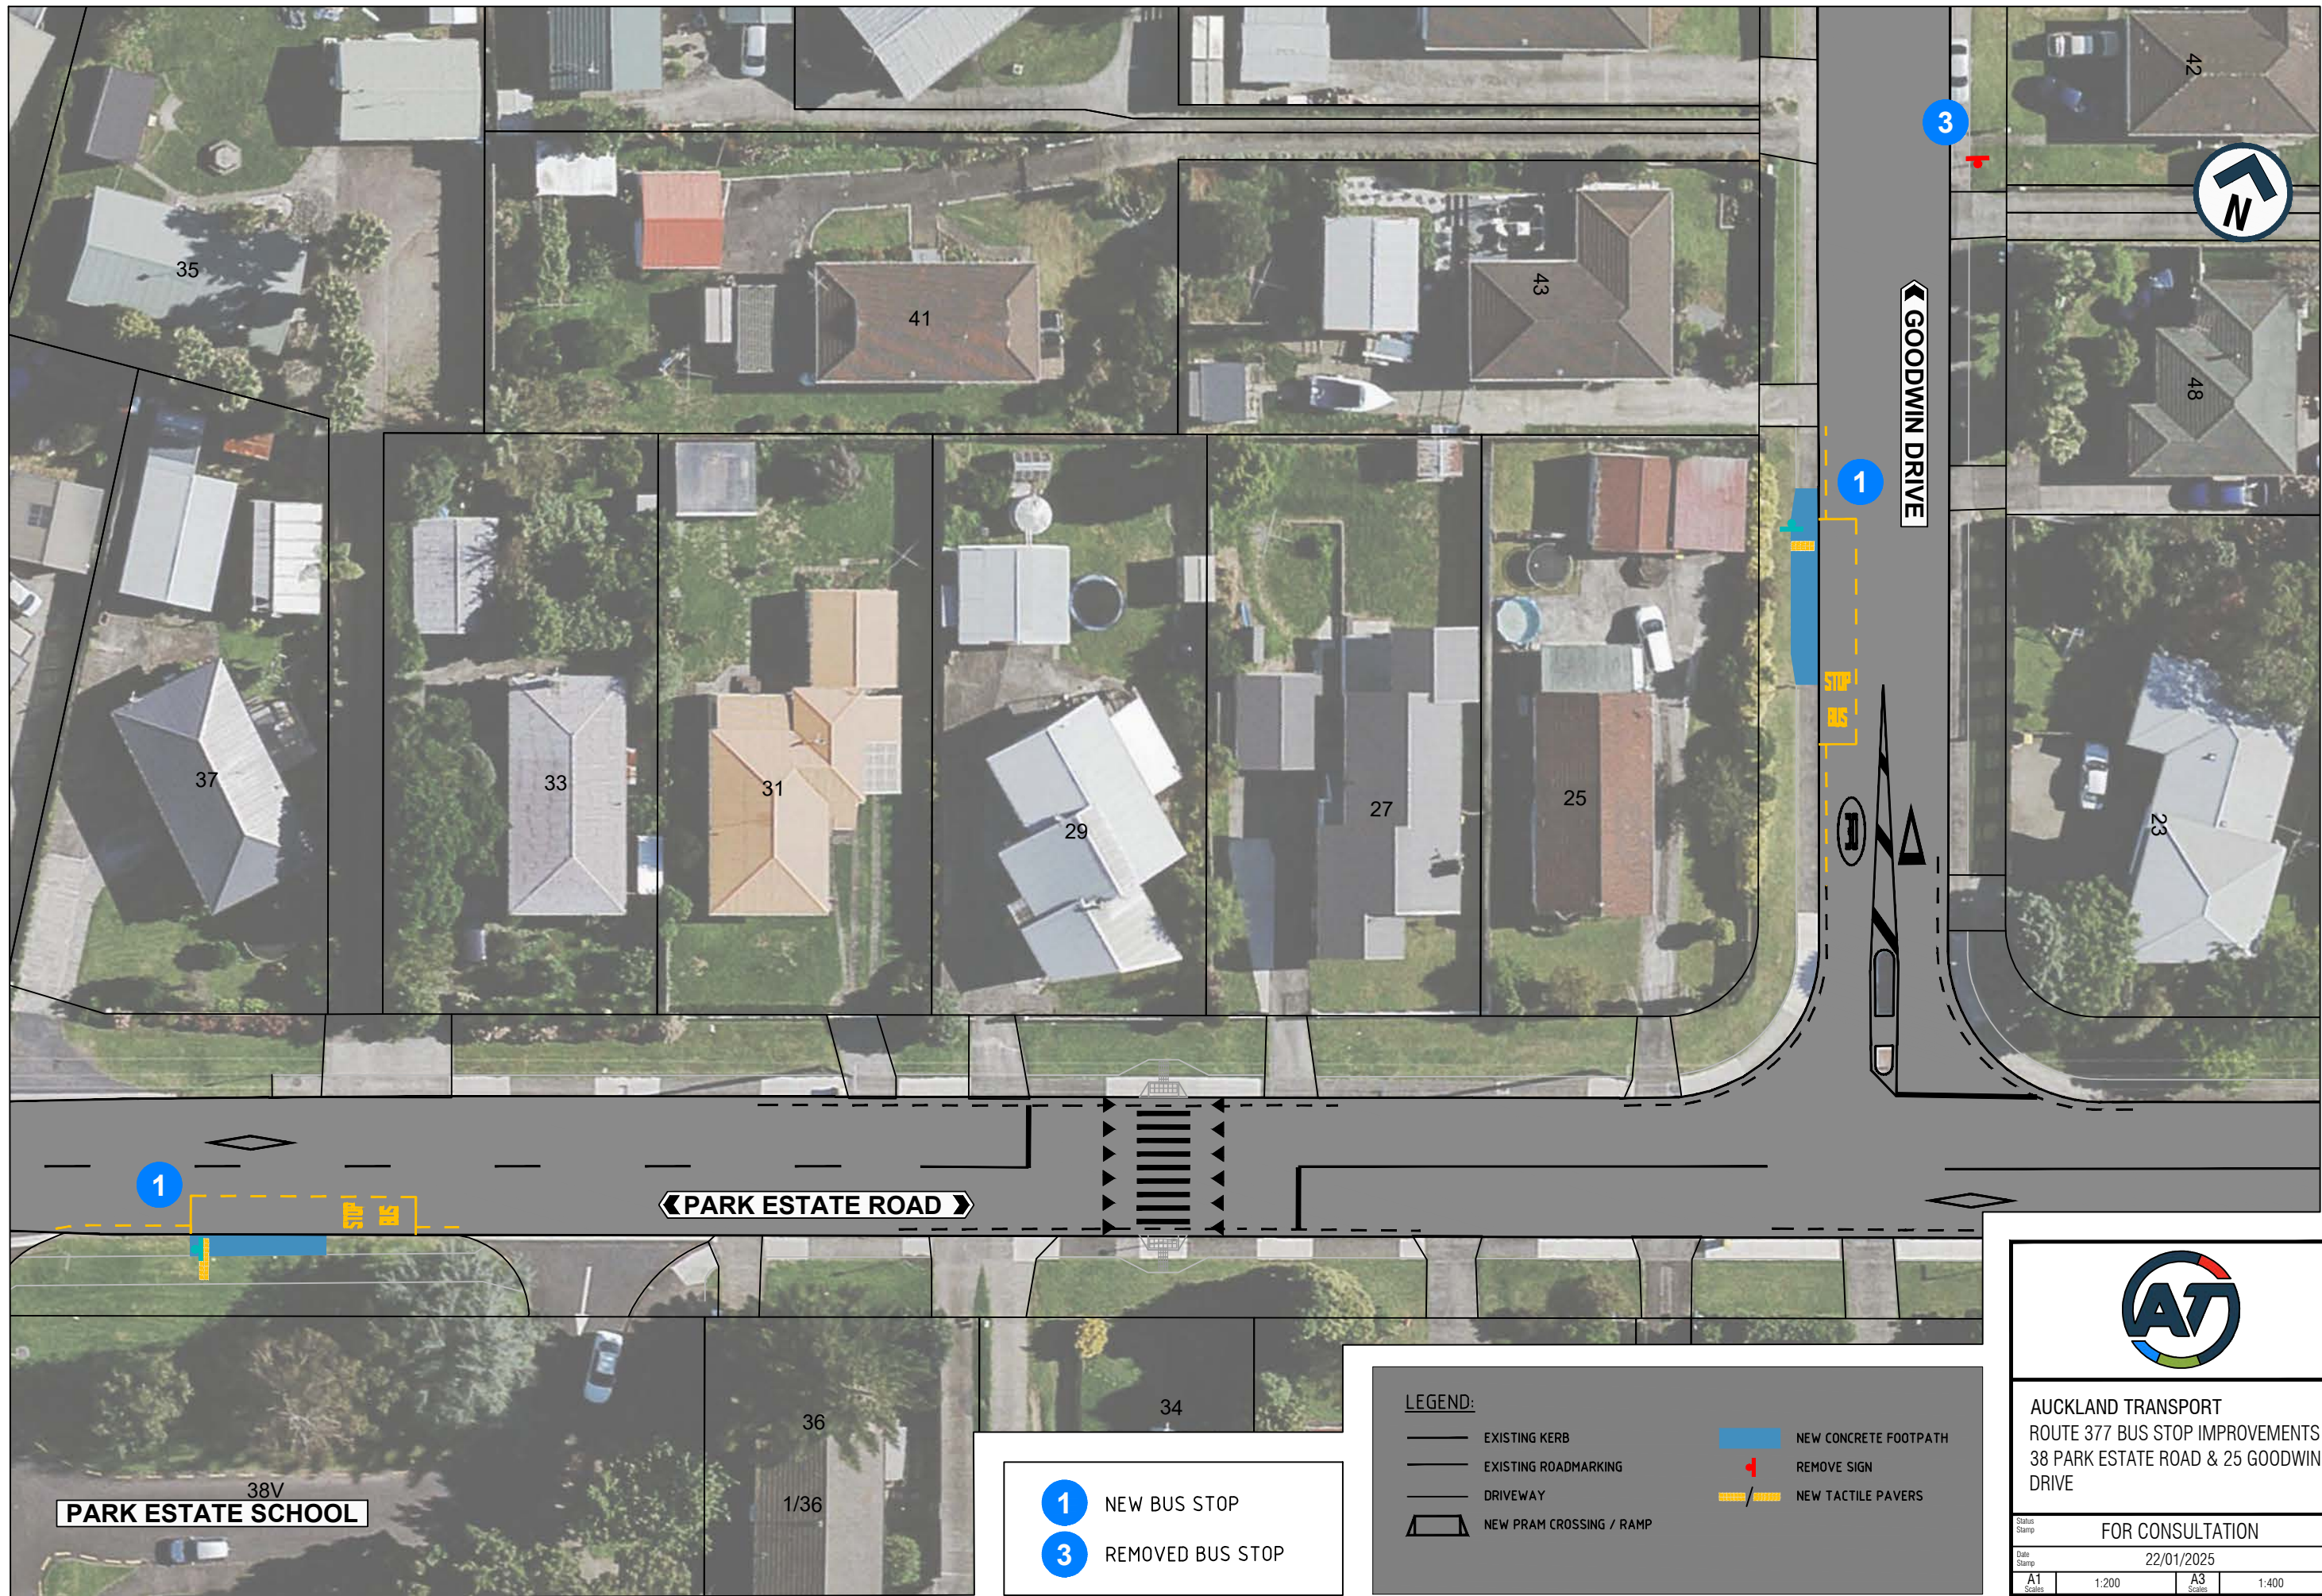

- 1** NEW BUS STOP
- 3** REMOVED BUS STOP

LEGEND:


- EXISTING KERB
- EXISTING ROADMARKING
- DRIVEWAY
- NEW PRAM CROSSING / RAMP
- NEW CONCRETE FOOTPATH
- REMOVE SIGN
- NEW TACTILE PAVERS



AUCKLAND TRANSPORT
 ROUTE 377 BUS STOP IMPROVEMENTS
 38 PARK ESTATE ROAD & 25 GOODWIN DRIVE

FOR CONSULTATION			
Date Stamp 22/01/2025			
A1	1:200	A3	1:400
SHEET 1 OF 1			A

200mm DO NOT SCALE - IF IN DOUBT, ASK
150
100
90
80
70
60
50
40
30
20
10
0
ORIGINAL SIZE A1

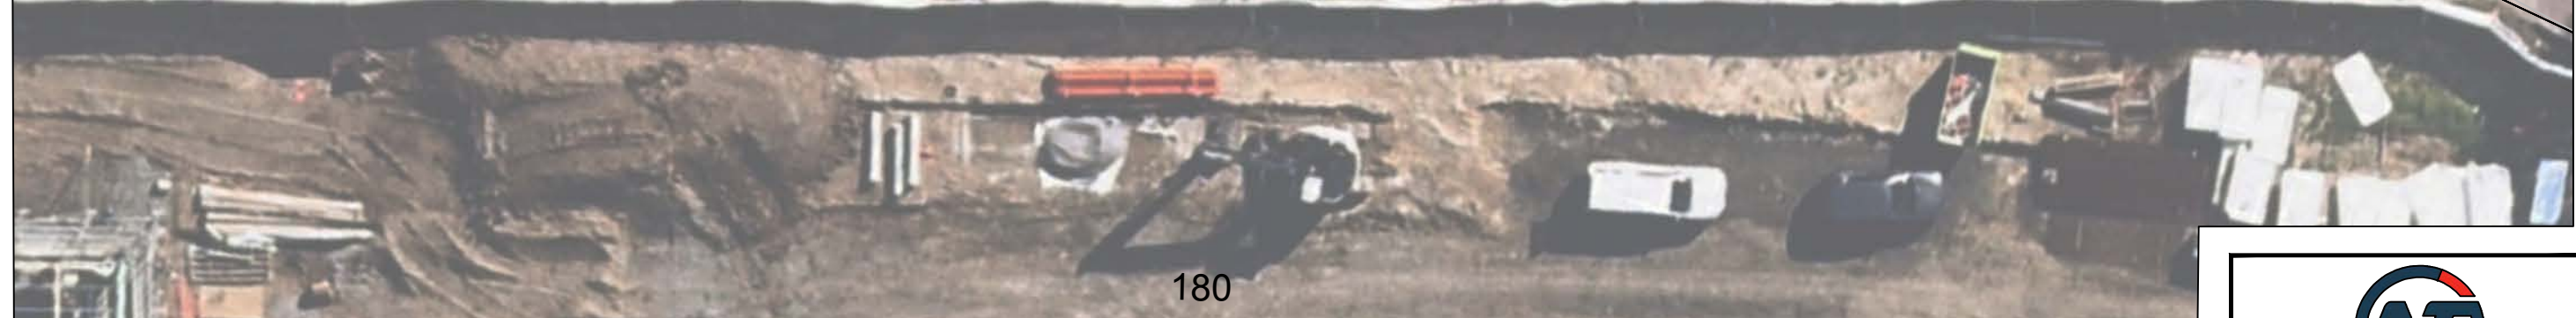

1 NEW BUS STOP

LEGEND:

- EXISTING KERB
- NEW KERB
- EXISTING ROADMARKING
- NEW ROADMARKING
- NEW TACTILE PAVERS
- NEW SIGN
- NEW GRASS BERM
- DRIVEWAY
- NEW PRAM CROSSING / RAMP



AUCKLAND TRANSPORT
ROUTE 377 BUS STOP IMPROVEMENTS
180 PARK ESTATE ROAD

FOR CONSULTATION

Date Stamp 22/01/2025

A1	1:125	A3	1:250
----	-------	----	-------

SHEET 1 OF 1

A