


ORIGINAL SIZE A1
DO NOT SCALE - IF IN DOUBT, ASK
200mm
150
100
90
80
70
60
50
40
30
20
10
0

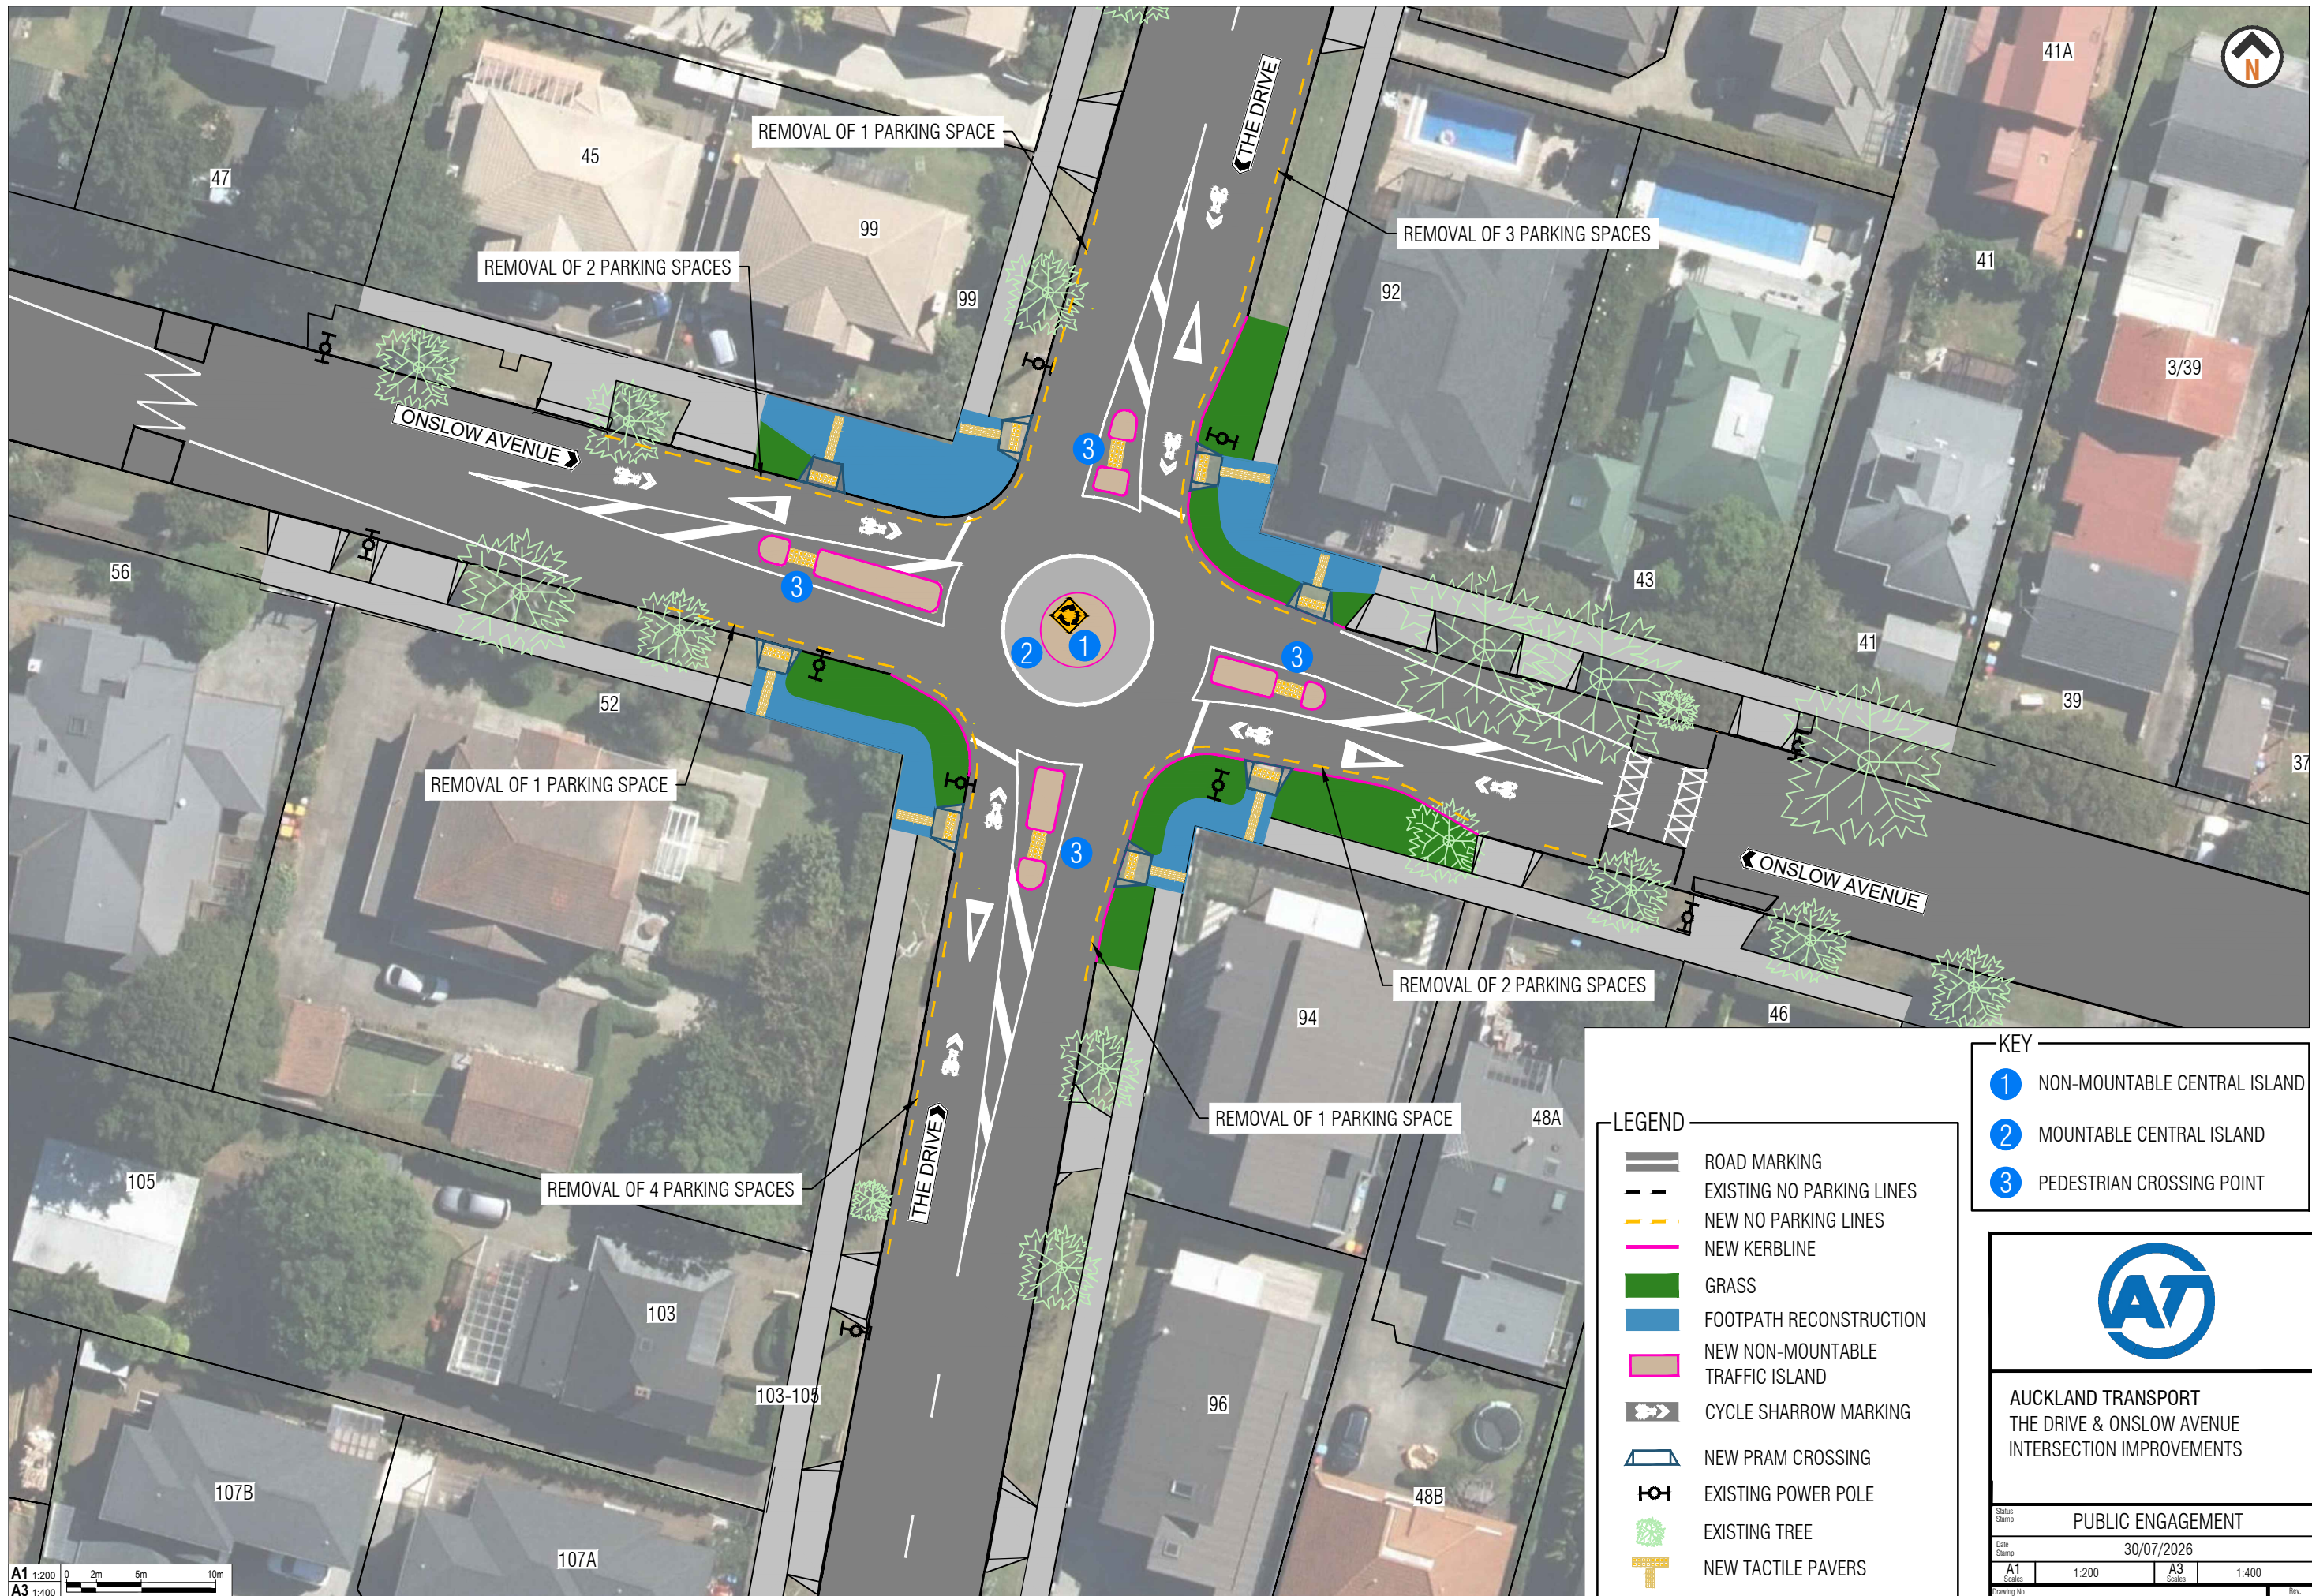

A1 1:200 0 2m 5m 10m
A3 1:400

LEGEND

- ROAD MARKING
- EXISTING NO PARKING LINES
- NEW NO PARKING LINES
- NEW KERBLINE
- GRASS
- FOOTPATH RECONSTRUCTION
- NEW NON-MOUNTABLE TRAFFIC ISLAND
- CYCLE SHARROW MARKING
- NEW PRAM CROSSING
- EXISTING POWER POLE
- EXISTING TREE
- NEW TACTILE PAVERS

KEY

- 1 NON-MOUNTABLE CENTRAL ISLAND
- 2 MOUNTABLE CENTRAL ISLAND
- 3 PEDESTRIAN CROSSING POINT

AUCKLAND TRANSPORT
THE DRIVE & ONSLOW AVENUE
INTERSECTION IMPROVEMENTS

Status Stamp
Date Stamp
30/07/2026
A1 1:200 A3 1:400
Drawing No.
2026-AT-05-08_G025
Rev
A