



Y TURNING

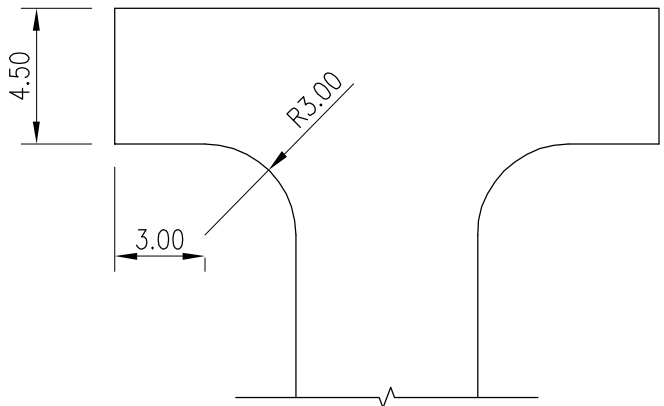

T TURNING

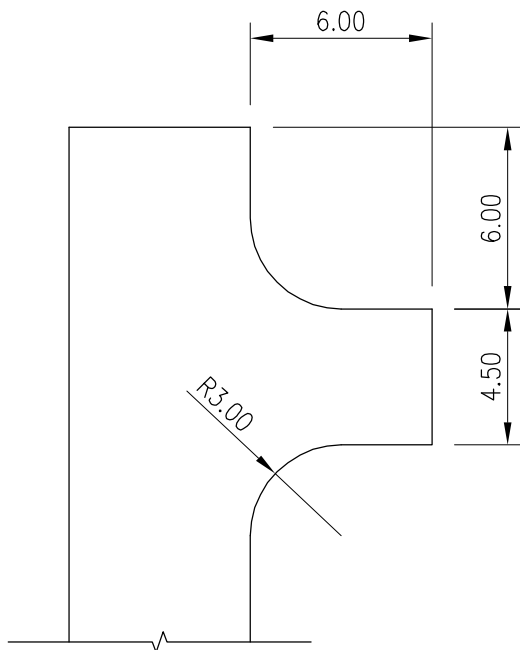

L TURNING

Only for use where the standard circular head is unsuitable.

PREPARED BY OPUS:



**AUCKLAND CITY**  
Transport

TURNING AREAS FOR  
CUL-DE-SACS

SCALE : 1:250

DRAWN : LJC

ISSUE DATE : 11/2008

APPROVED :

PLAN No. ISSUE B

2008/0112