


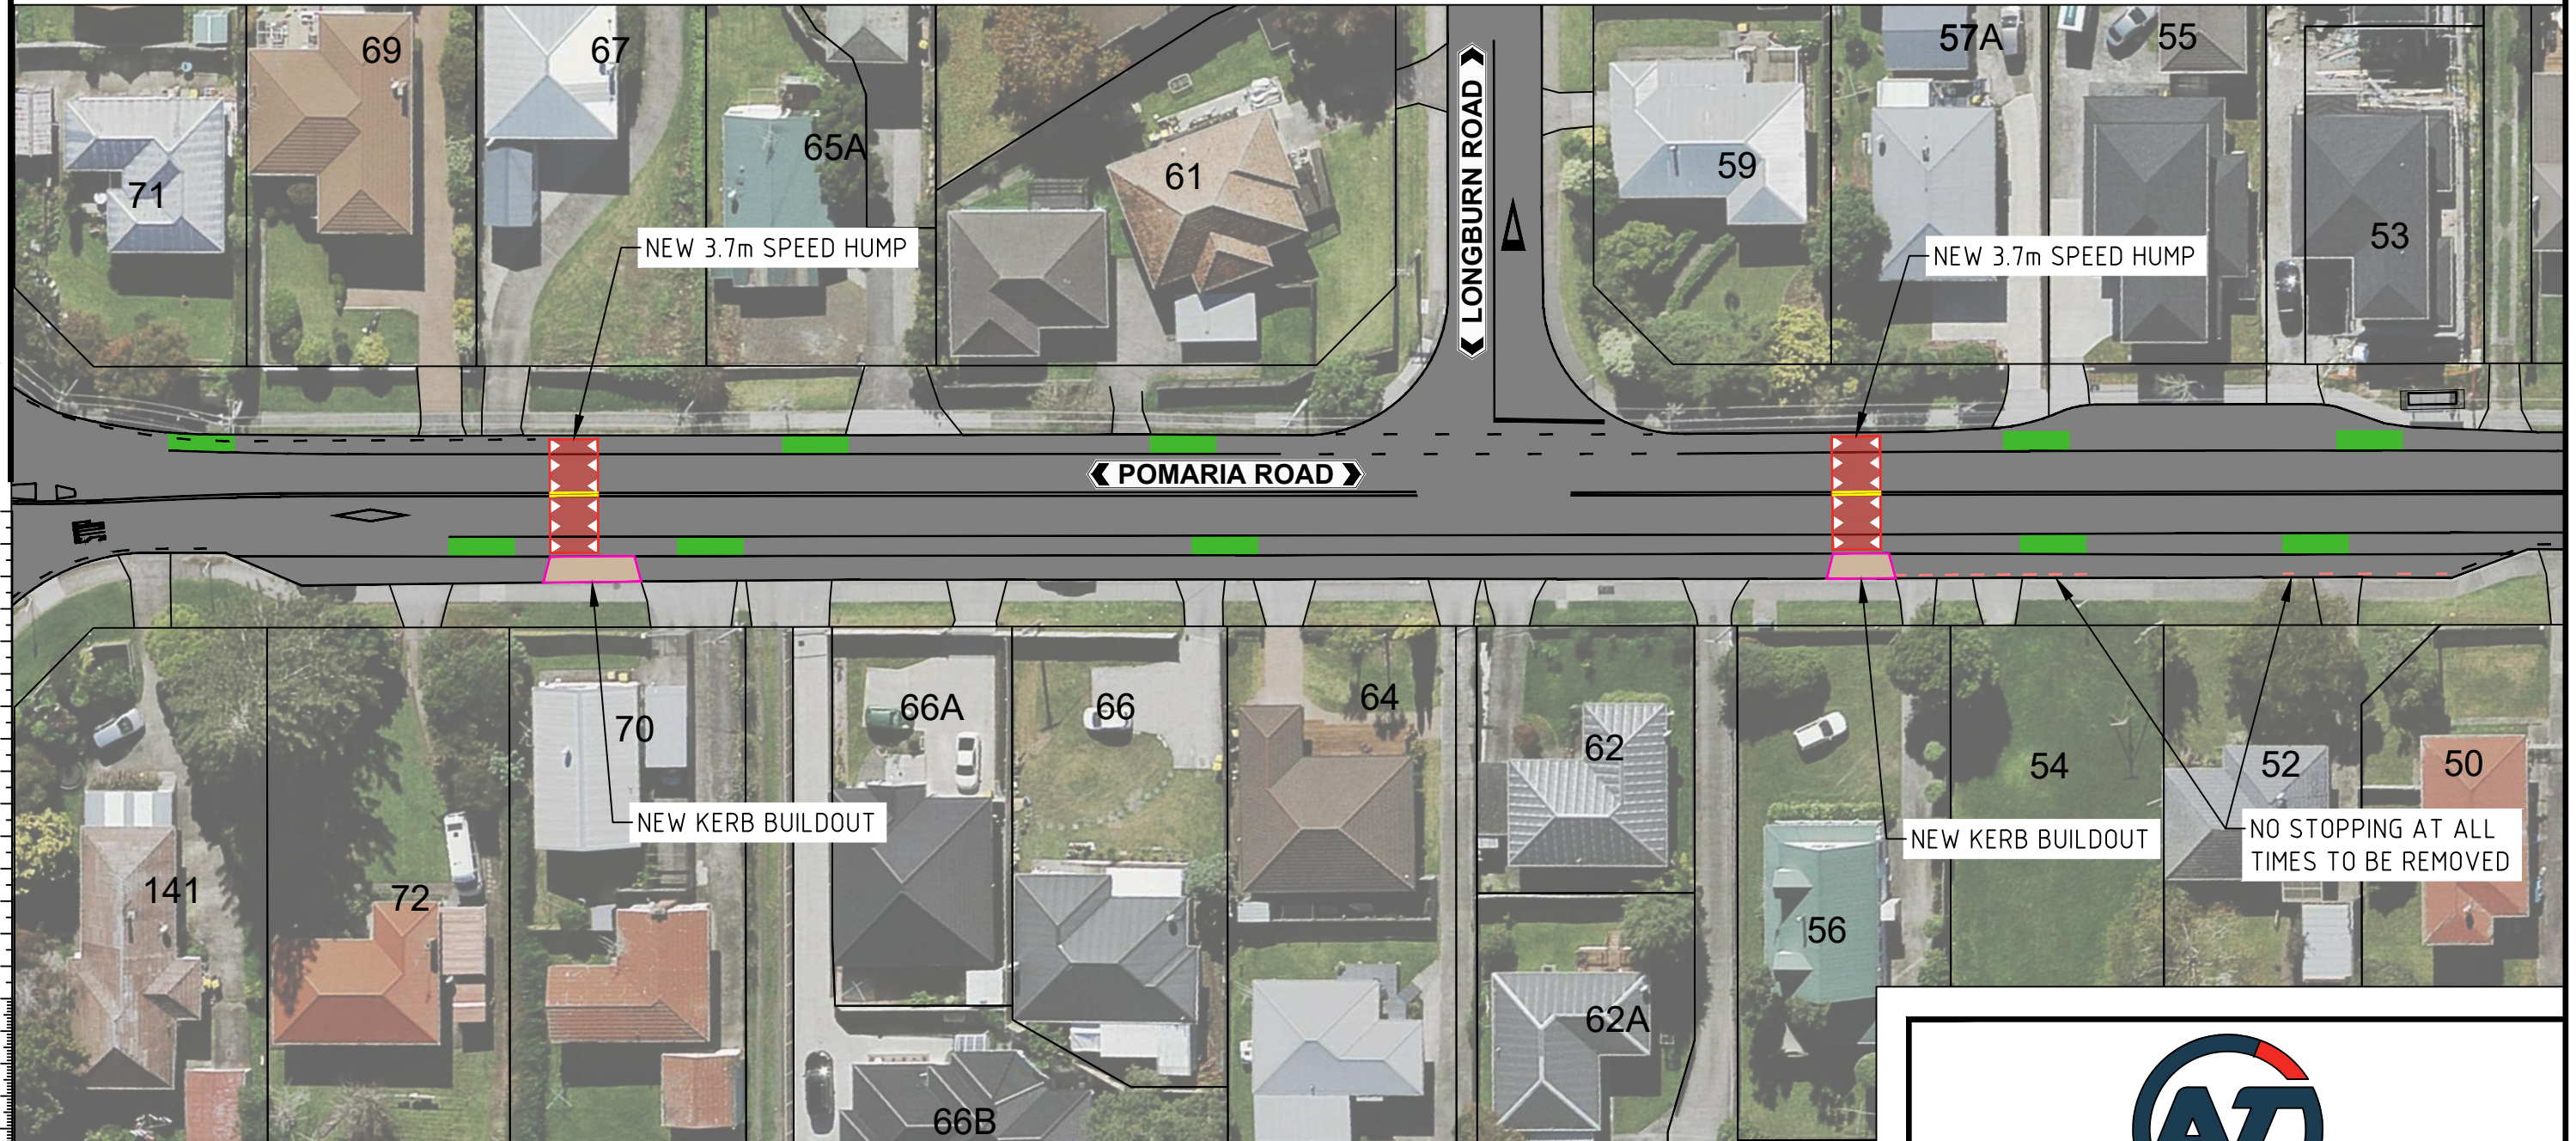


200mm DO NOT SCALE - IF IN DOUBT, ASK  
150  
100  
90  
80  
70  
60  
50  
40  
30  
20  
10  
0  
ORIGINAL SIZE A1



**LEGEND:**

EXISTING ROADMARKING	
NEW ROADMARKING	
REMOVE ROADMARKING	
NEW KERB	
NEW SPEED HUMP/TABLE	
EXISTING CYCLE LANE	



**Auckland Transport**  
**HENDERSON RESIDENTIAL SPEED MANAGEMENT**  
**56 & 70 POMARIA ROAD**  
**PROPOSED SPEED HUMPS & KERB BUILDOUTS**

---

Status Stamp: **FOR CONSULTATION**

Date Stamp: 05/12/2019

A1 Scale	1:250	A3 Scale	1:500
----------	-------	----------	-------

Drawing No. **PAGE 1 OF 1** Rev. **A**