

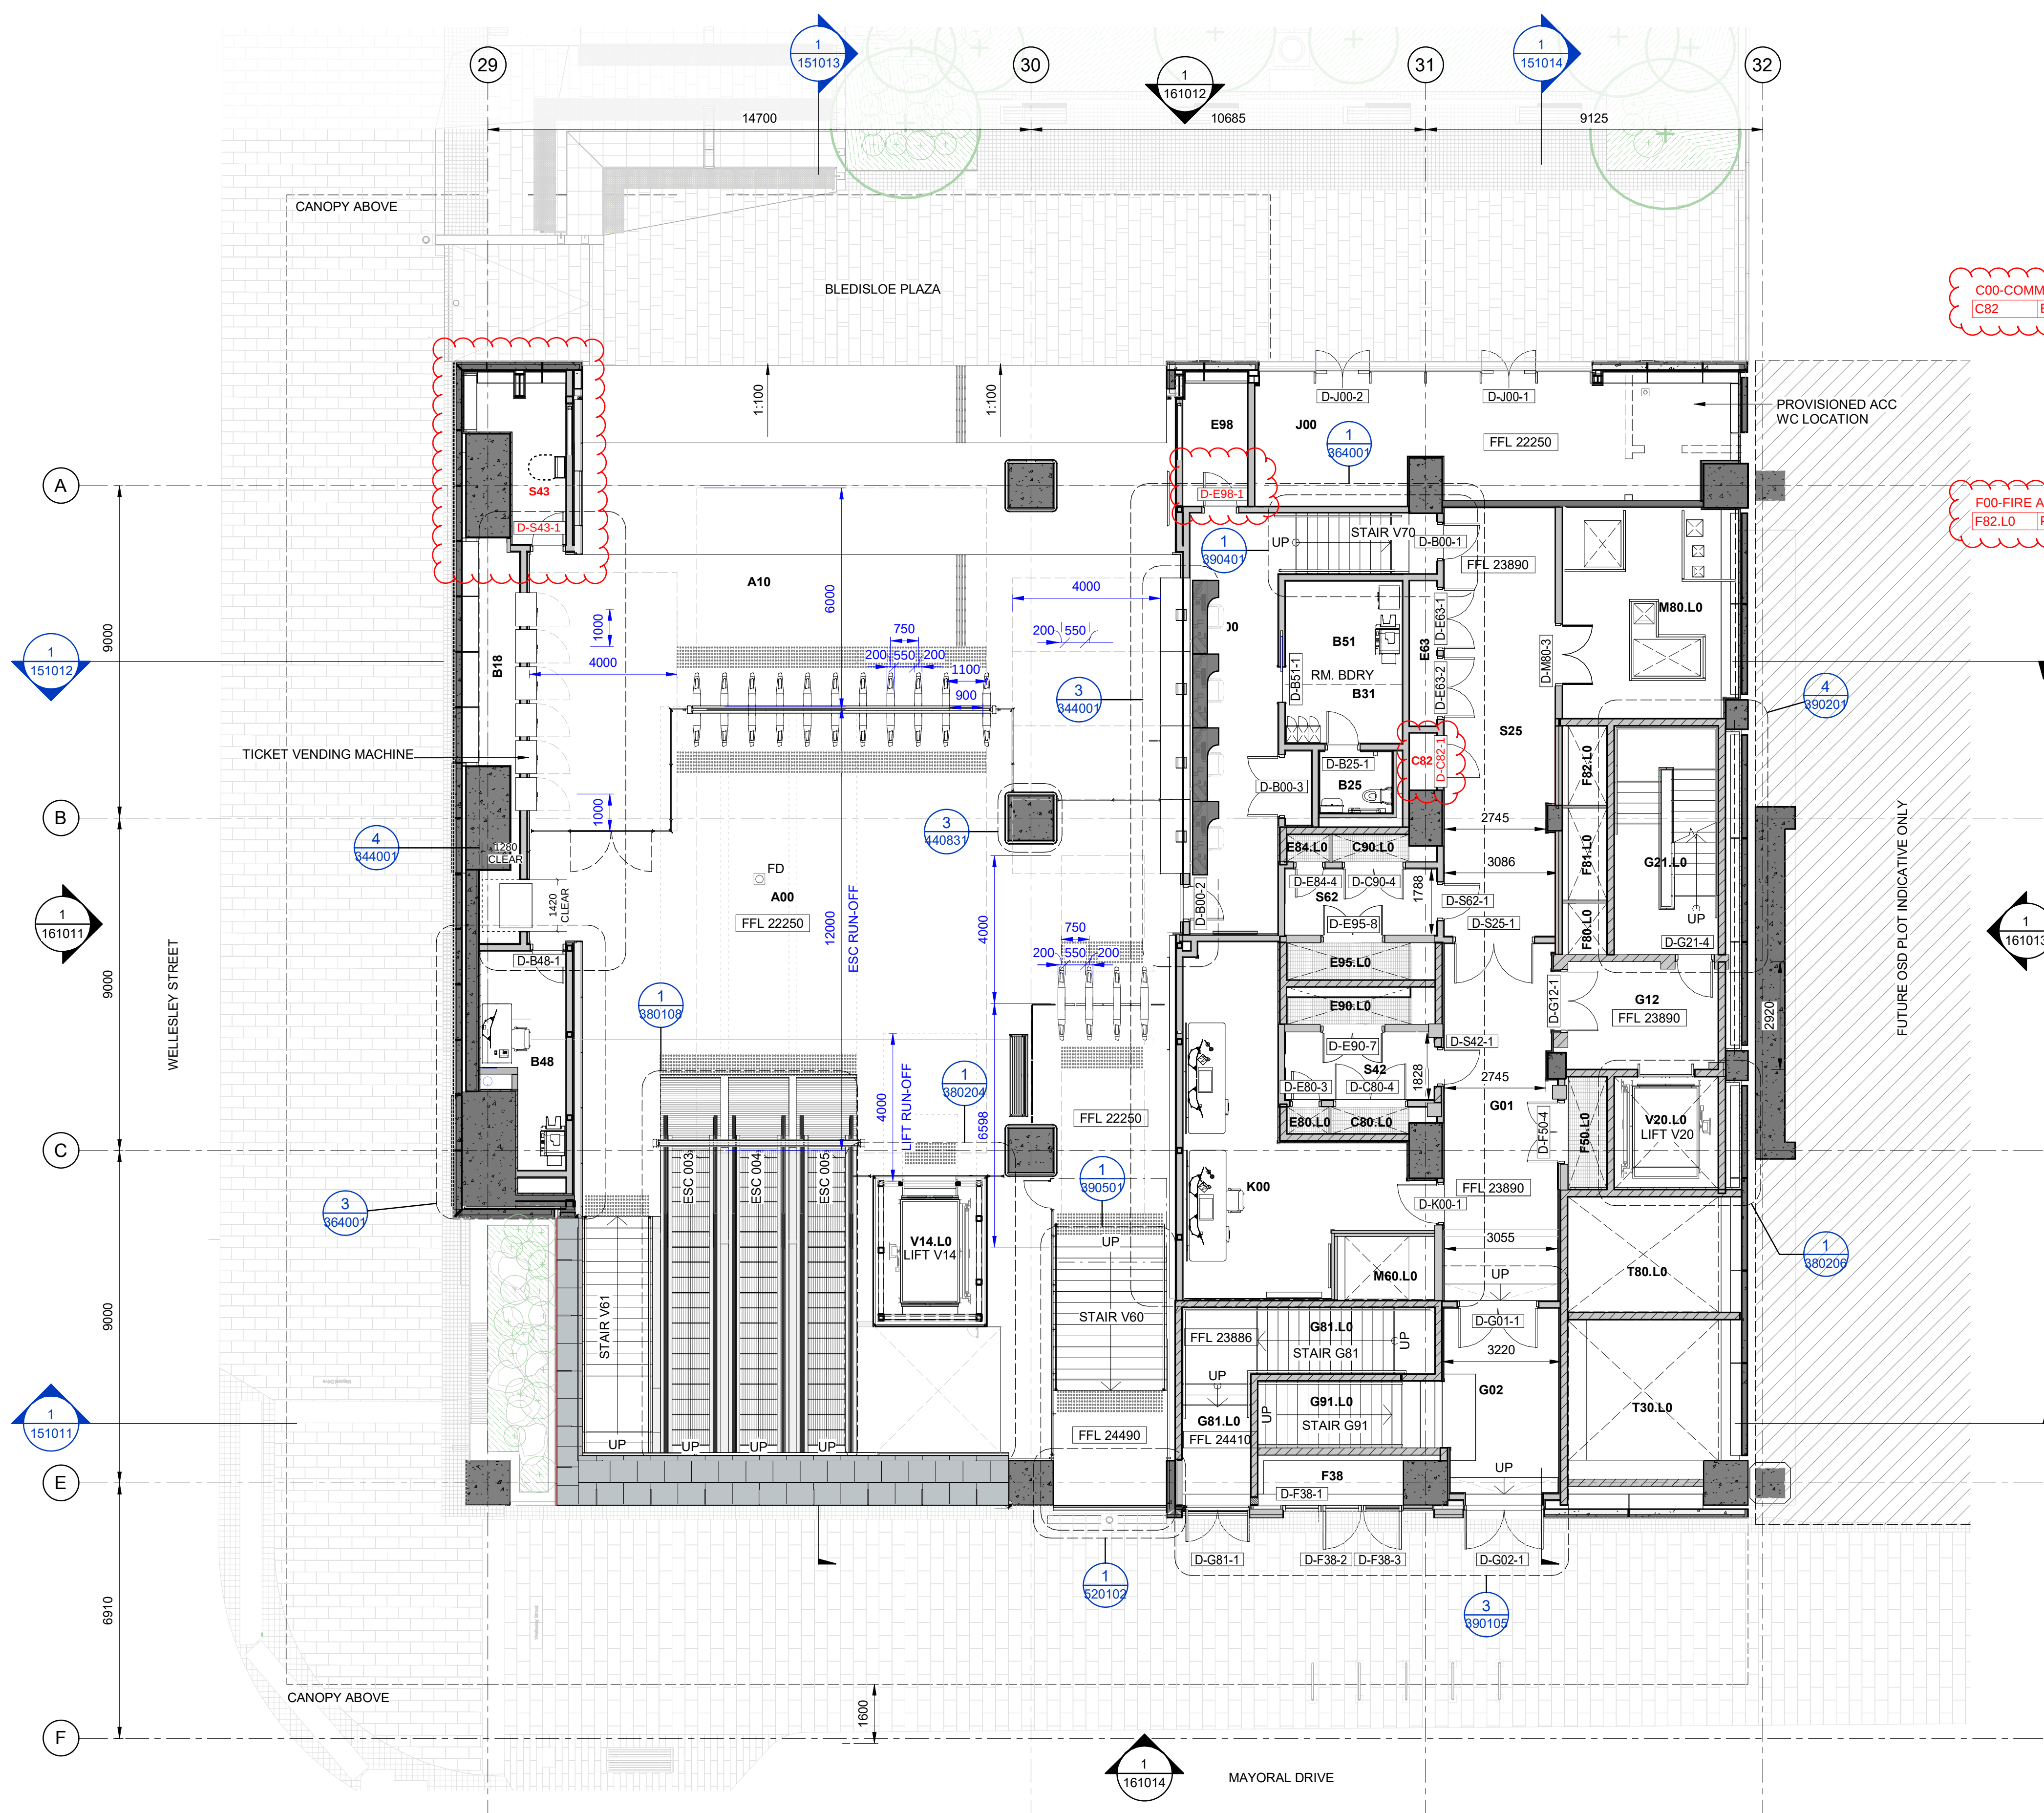


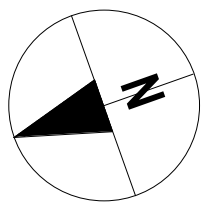

ROOM LEGEND - L0 WSTE-ZONE 11

A00-FOH (FRONT OF HOUSE)	
A00	PAID AREA
A10	UNPAID AREA
A13	UNPAID AREA
B00-BOH (BACK OF HOUSE)	
B00	TICKET OFFICE
B18	TICKET VENDING MACHINE AND ATM ROOM
B25	UNISEX ACC STAFF TOILET
B31	STAFF LOCKER ROOM
B48	POLICE ROOM
B51	STORE ROOM
C00-COMMUNICATIONS	
C82	ECS PANEL CUPBOARD
C80.L0	COMMUNICATIONS RISER A
C90.L0	COMMUNICATIONS RISER B
E00-ELECTRICAL	
E63	DISTRIBUTION BOARD
E80.L0	HIGH VOLTAGE ELECTRICAL RISER A
E84.L0	HIGH VOLTAGE ELECTRICAL RISER B
E90.L0	LOW VOLTAGE ELECTRICAL RISER A
E95.L0	LOW VOLTAGE ELECTRICAL RISER B
E98	GENERATOR CONNECTION UNIT ROOM
F00-FIRE AND LIFE SAFETY	
F38	FIRE HYDRANT CABINET
F60.L0	FIRE AND HYDRAULICS RISER CLOSET
F80.L0	PRESSURISATION RISER
F81.L0	PRESSURISATION RISER
G00-FIRE EVACUATION	
G01	FIRE INTERVENTION CORRIDOR
G02	FIRE INTERVENTION CORRIDOR
G12	FIRE INTERVENTION LOBBY
G21.L0	FIRE INTERVENTION STAIR
G81.L0	EVACUATION STAIR
G91.L0	EVACUATION STAIR
J00-SECONDARY REVENUE	
J00	RETAIL
K00-SGCC/SCR/FCR	
K00	STATION COMBINED FIRE AND CONTROL ROOM
M00-MECHANICAL	
M60.L0	STAIR PRESSURISATION RISER
M80.L0	HEATING, VENTILATION AND AIR CONDITIONING RISER
S00-SERVICE CORRIDOR	
S25	BOH SERVICE CORRIDOR
S42	BOH SERVICE CORRIDOR
S62	BOH SERVICE CORRIDOR
S43	BOH SERVICE CORRIDOR
T00-TUNNEL VENTILATION SYSTEMS	
T30.L0	TUNNEL VENTILATION SHAFT
T80.L0	OVER TRACK EXHAUST SHAFT
V00-VERTICAL TRANSPORT	
V14.L0	PUBLIC LIFT
V20.L0	FIRE INTERVENTION LIFT
Z00-AVAILABLE SPACES	
Z02	AVAILABLE ROOM
Z06	AVAILABLE ROOM

FOR CONSTRUCTION

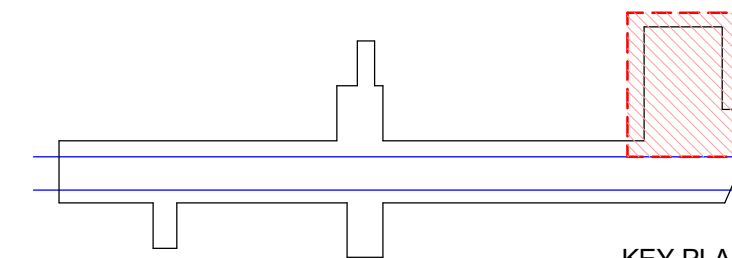

CLIENT:



Link Alliance has prepared this document for the sole use of the client and for a specific purpose, each as expressly stated in the document. No other third party should rely on this document without the written consent of Link Alliance. Link Alliance undertakes no duty, nor accepts any responsibility, to any third party who may rely upon or use this document.

REV	DESCRIPTION	APPROVED	DATE
017	POST IFC CHANGE - DSI 3514	JB	30/06/2025
000	ISSUE FOR CONSTRUCTION	JB	04/07/2022

This drawing is confidential and shall only be used for the purpose of this project. The signing of this title block confirms the design and drafting of this project have been prepared and checked in accordance with the Link Alliance quality assurance system to ISO 9001. Printed copies of this document are UNCONTROLLED.

SCALE	SIZE
1 : 100	A1
DESIGNED	APPROVED
DC	
DRAWN	
MR/FS	
CHECKED	DATE
NC	30/06/2025

PROJECT:

ZONE:

TITLE:


GENERAL ARRANGEMENT PLANS

L00 - ZONE 11

10-AOT-082

DOCUMENT:

CRL - AOT - ARC - LKA - DRG - 141011 017

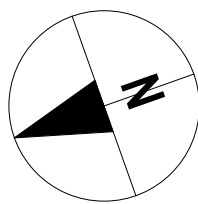

ARC KEYNOTE LEGEND (REFER TO ARCH. SPEC.)	
KEYNOTE	DESCRIPTION
IWS-401	SHADOWBOX UNITISED GLAZED INTERNAL CLADDING
IWS-406	UNITISED INTERNAL CLADDING WITH PORCELAIN PANELS

ROOM LEGEND - B1 CONCOURSE-ZONE 4


A00-FOH (FRONT OF HOUSE)	
A12	UNPAID AREA
A99	EXCESS FARE TICKET OFFICE
B00-BOH (BACK OF HOUSE)	
B01	TICKET OFFICE
B19	TICKET VENDING MACHINE AND ATM ROOM
B29	STAFF MESS ROOM
B50	STORE ROOM
B52	STORE ROOM
C00-COMMUNICATIONS	
C81.B1	COMMUNICATIONS RISER A
C91.B1	COMMUNICATIONS RISER B
D00-FACILITIES MAINTENANCE ROOMS	
D57	MAINTENANCE STORE ROOM

ROOM LEGEND - B1 CONCOURSE-ZONE 4


E00-ELECTRICAL	
E01	HIGH VOLTAGE ROOM A
E05	HIGH VOLTAGE ROOM B
E12	HIGH VOLTAGE TRANSFORMER ROOM A
E16	HIGH VOLTAGE TRANSFORMER ROOM B
E22	LOW VOLTAGE SWITCHROOM A
E26	LOW VOLTAGE SWITCHROOM B
E28	SWITCH PANEL ROOM
E61	DISTRIBUTION BOARD
E62	DISTRIBUTION BOARD
E82.B1	HIGH VOLTAGE ELECTRICAL RISER A
E86.B1	HIGH VOLTAGE ELECTRICAL RISER B
E92.B1	LOW VOLTAGE ELECTRICAL RISER A
E96.B1	LOW VOLTAGE ELECTRICAL RISER B
F00-FIRE AND LIFE SAFETY	
F29	FIRE HYDRANT CABINET

ROOM LEGEND - B1 CONCOURSE-ZONE 4

G00-FIRE EVACUATION	
G60	EVACUATION CORRIDOR
G83.B1	EVACUATION STAIR
G93.B1	EVACUATION STAIR
H00-HYDRAULIC	
H80.B1	HYDRAULICS RISER
M00-MECHANICAL	
M06	AIR HANDLING UNIT PLANT ROOM
M62.B1	RESSURISATION RISER
M91.B1	MEP RISER
R00-RAIL SYSTEMS	
R52	COMMUNICATIONS NODE
S00-SERVICE CORRIDOR	
S22	BOH SERVICE CORRIDOR
S23	BOH SERVICE CORRIDOR
M00-MECHANICAL	
M04	STAIR PRESS PLENUM

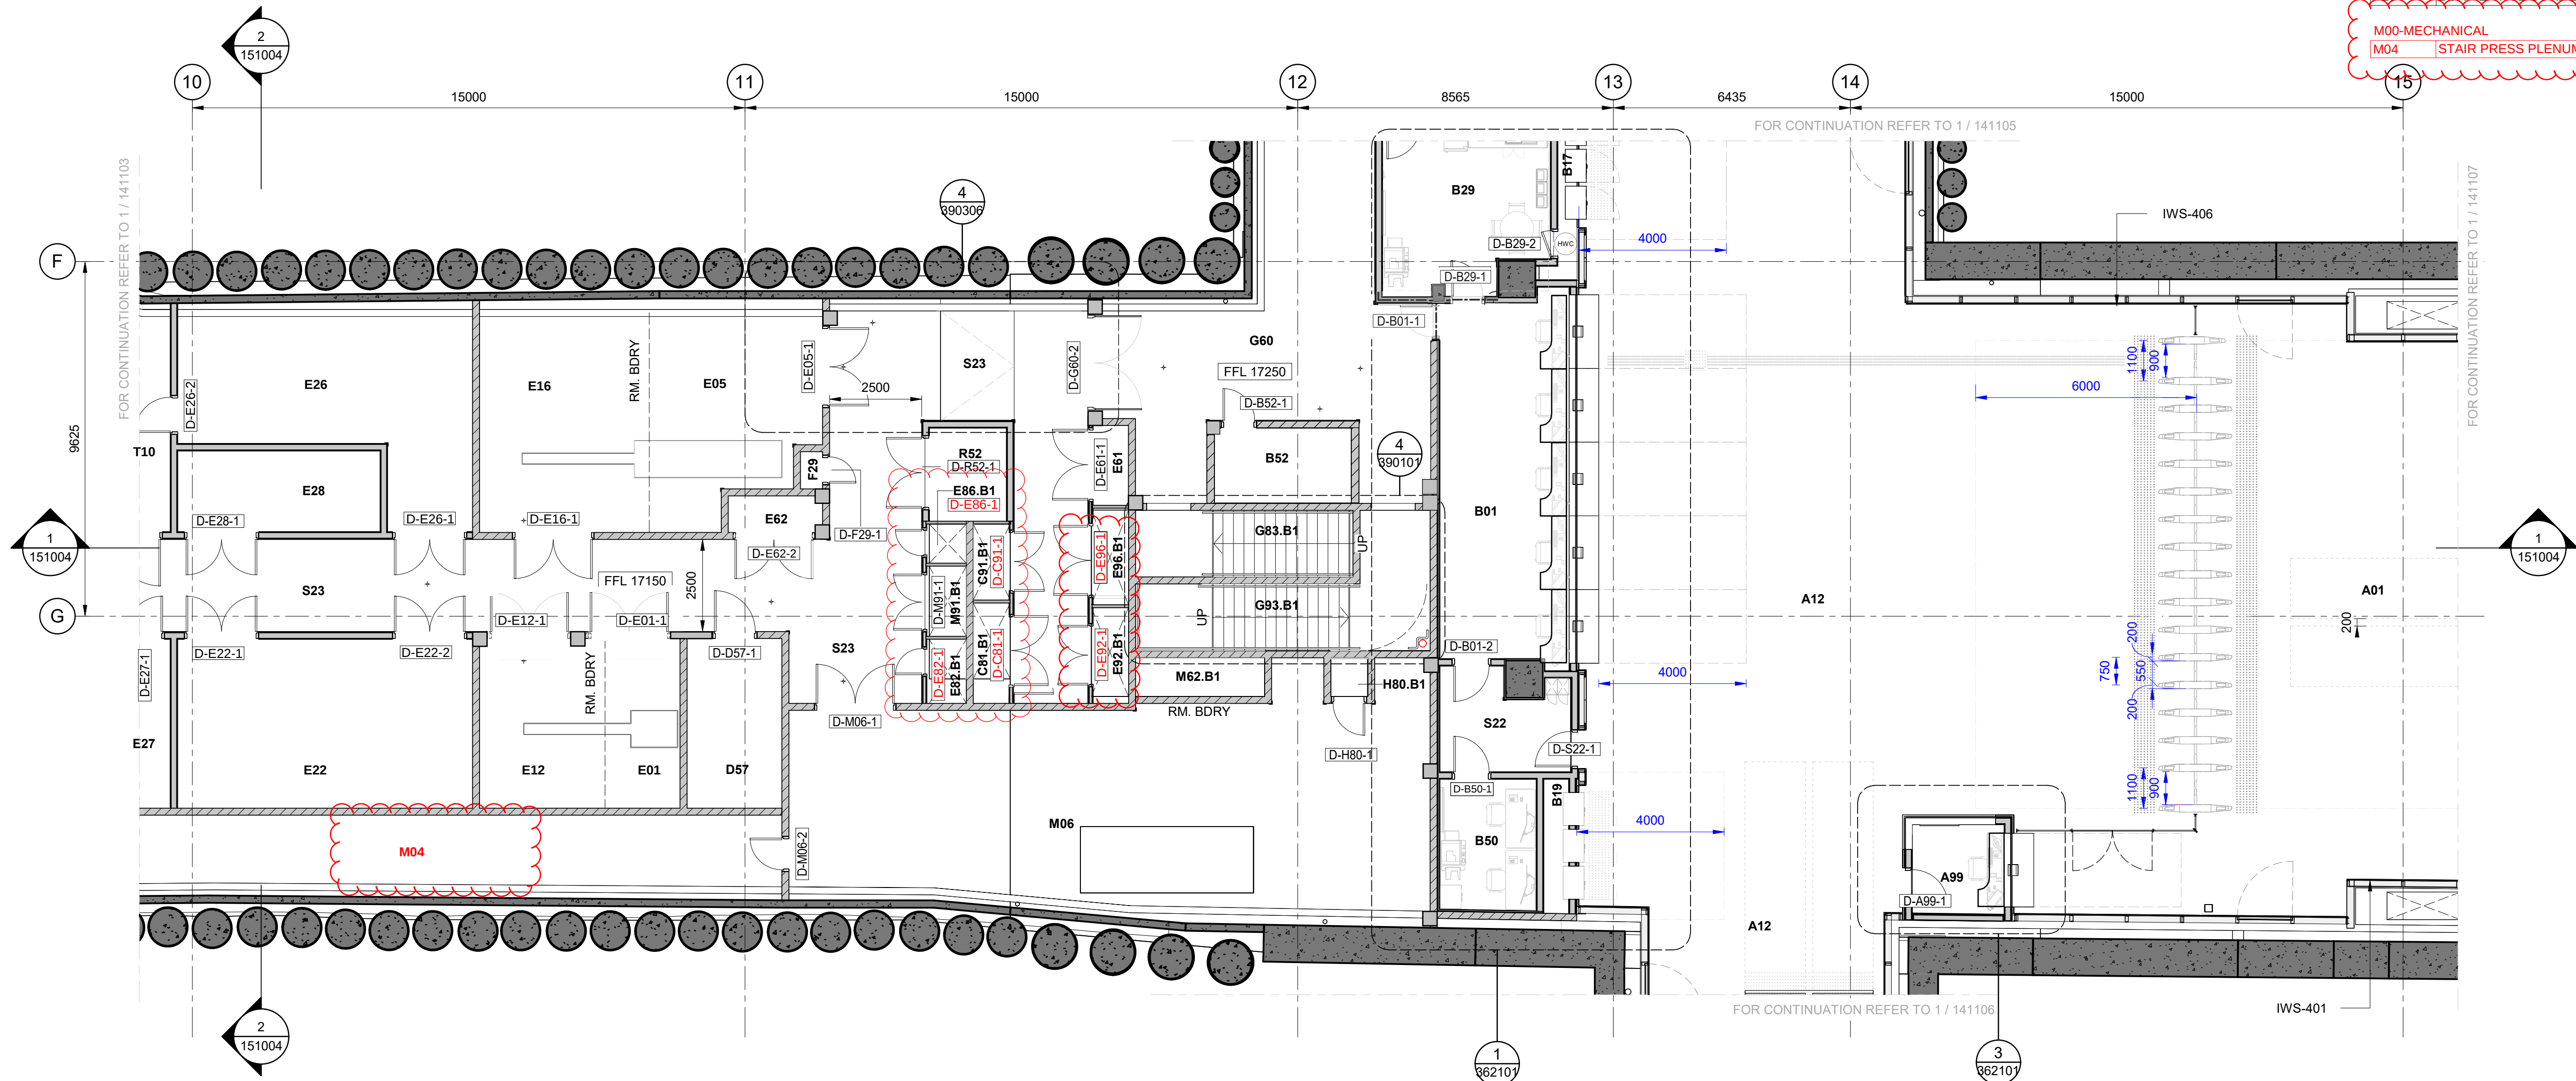

FOR CONSTRUCTION

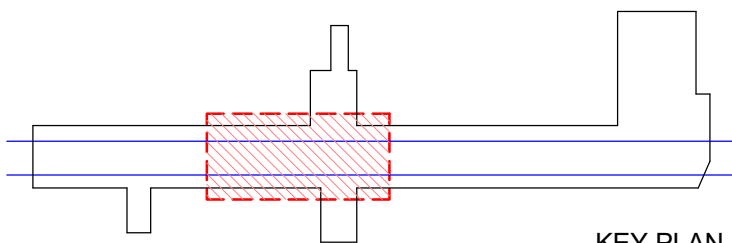

KEY PLAN

CLIENT:



Link Alliance has prepared this document for the sole use of the client and for a specific purpose, each as expressly stated in the document. No other third party should rely on this document without the written consent of Link Alliance. Link Alliance undertakes no duty, nor accepts any responsibility, to any third party who may rely upon or use this document.

REVISIONS			
REV	DESCRIPTION	APPROVED	DATE
011	POST IFC CHANGE - DSI 3514	JB	30/06/2025
010	POST IFC CHANGE - DSI 3441	JB	07/05/2025

This drawing is confidential and shall only be used for the purpose of this project. The signing of this title block confirms the design and drafting of this project have been prepared and checked in accordance with the Link Alliance quality assurance system to ISO 9001. Printed copies of this document are UNCONTROLLED.

SCALE	SIZE
1 : 100	A1
DESIGNED	APPROVED
DC	
DRAWN	JB
NT	
CHECKED	DATE
NC	30/06/2025

PROJECT:

ZONE:

TITLE:

CITY RAIL LINK
AOTEA STATION

GENERAL ARRANGEMENT PLANS

B1 CONCOURSE - ZONE 04

10-AOT-084

DOCUMENT:

PROJECT	ZONE	DISCIPLINE	ELEMENT	TYPE	SHEET	REVISION
CRL	AOT	ARC	LKA	DRG	141104	011