
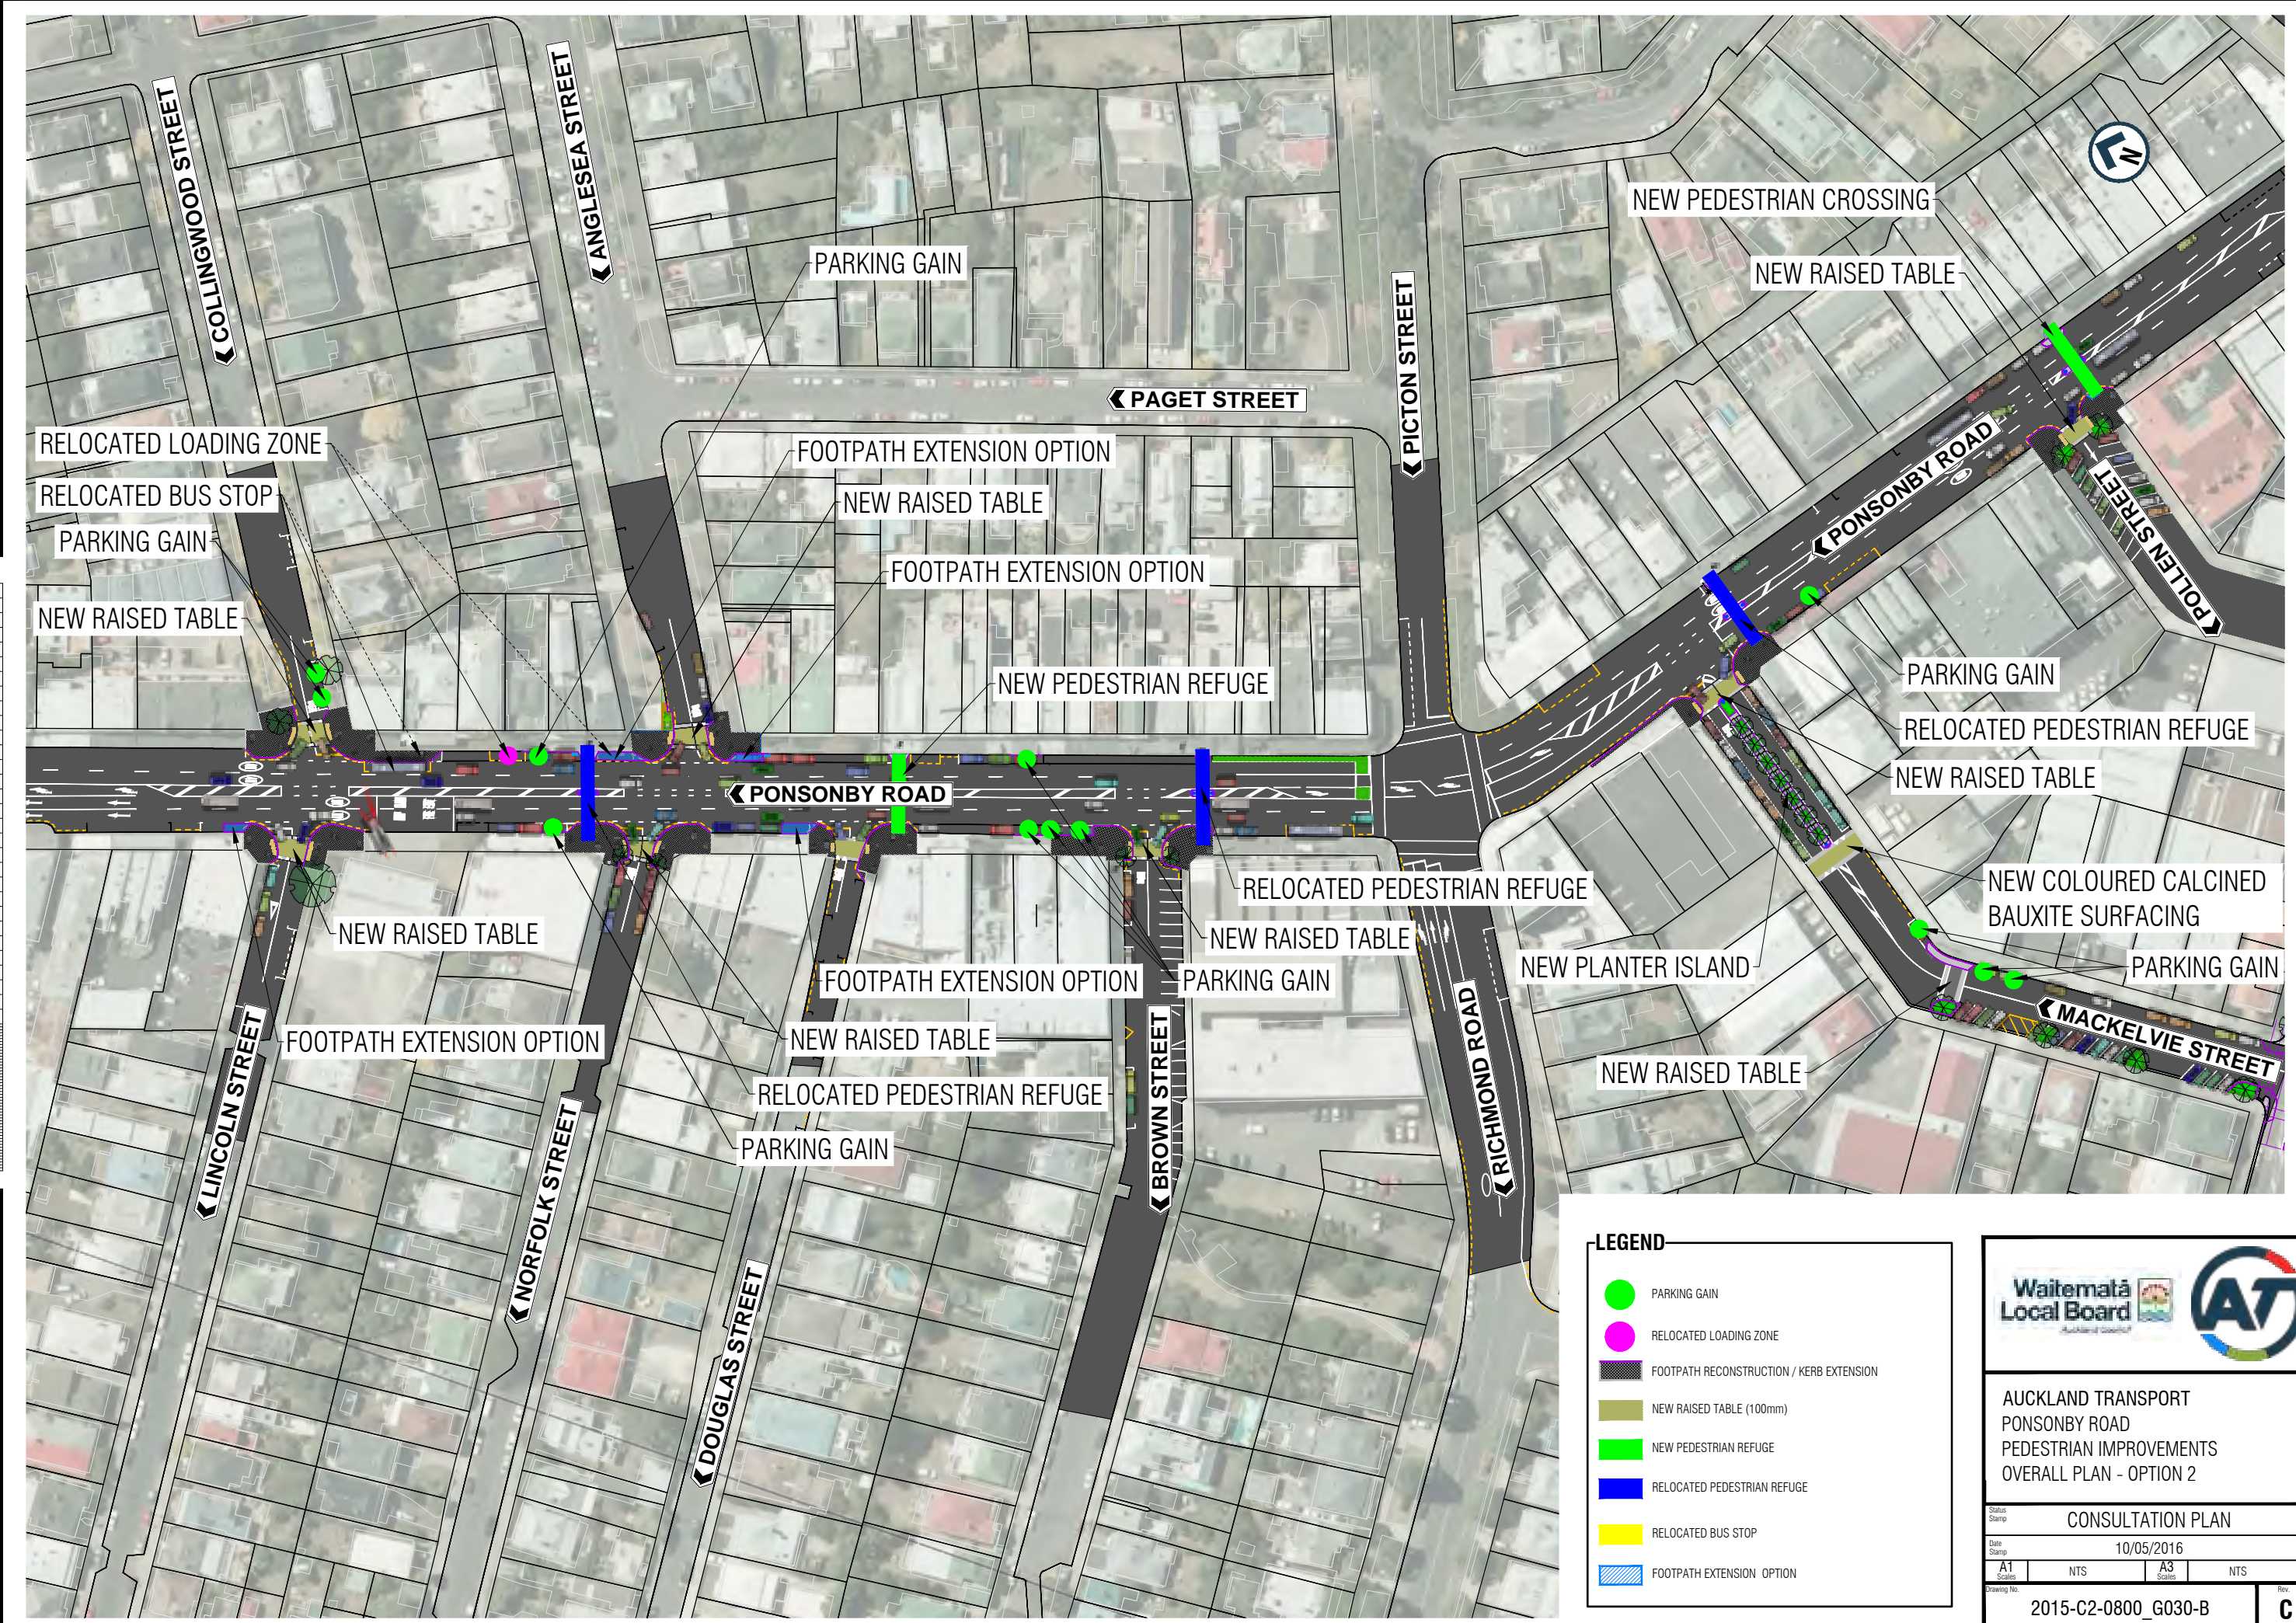


ORIGINAL SIZE A1

200mm DO NOT SCALE - IF IN DOUBT, ASK

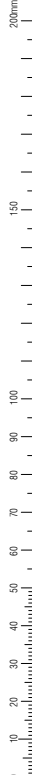

LEGEND

- PARKING GAIN
- RELOCATED LOADING ZONE
- FOOTPATH RECONSTRUCTION / KERB EXTENSION
- NEW RAISED TABLE (100mm)
- NEW PEDESTRIAN REFUGE
- RELOCATED PEDESTRIAN REFUGE
- RELOCATED BUS STOP
- FOOTPATH EXTENSION OPTION

**AUCKLAND TRANSPORT
PONSONBY ROAD
PEDESTRIAN IMPROVEMENTS
OVERALL PLAN - OPTION 2**

Status Stamp	CONSULTATION PLAN		
Date Stamp	10/05/2016		
A1 Scale	NTS	A3 Scale	NTS
Drawing No.	2015-C2-0800_G030-B		Rev. C