



10 Room Schedule - Station - Ground			
Number	Name	Area	Level
103	CORRIDOR	97 m ²	STATION - GL
106	LIFT 3	9 m ²	STATION - GL
107	LIFT 2	9 m ²	STATION - GL
108	LIFT 1	10 m ²	STATION - GL
110	CONCOURSE	355 m ²	STATION - GL
111	LIFT 4	12 m ²	STATION - GL
112	FIRE EGRESS STAIR	21 m ²	STATION - GL
115	ACC WC	3 m ²	STATION - GL
116	UNI WC	2 m ²	STATION - GL
117	UNI WC	2 m ²	STATION - GL
118	UNI WC	2 m ²	STATION - GL
119	STORAGE	2 m ²	STATION - GL
200	OFFICE	24 m ²	STATION - GL
201	FIRE INLET PANEL	6 m ²	STATION - GL
202	COMMS /CASH	13 m ²	STATION - GL
203	FCR / SCR	15 m ²	STATION - GL
204	BMS	10 m ²	STATION - GL
205	CLEANERS / STORE	18 m ²	STATION - GL
206	BINS	10 m ²	STATION - GL
208	UNALLOCATED	6 m ²	STATION - GL
210	POLICE	12 m ²	STATION - GL
213	UNALLOCATED	3 m ²	STATION - GL
230	ACC WC	3 m ²	STATION - GL
230	WC	8 m ²	STATION - GL
231	ACCESS CORRIDOR	12 m ²	STATION - GL
240	STORE	25 m ²	STATION - GL
241	STORE	7 m ²	STATION - GL
250	LOBBY	27 m ²	STATION - GL
300	TICKET WINDOWS	11 m ²	STATION - GL
301	TICKET VENDING MACHINES	12 m ²	STATION - GL
400	TX A	26 m ²	STATION - GL
401	LV 1	31 m ²	STATION - GL
402	TX B	15 m ²	STATION - GL
403	LV 2	16 m ²	STATION - GL
404	UPS 1	16 m ²	STATION - GL
405	UPS 2	17 m ²	STATION - GL
406	UPS 3	19 m ²	STATION - GL
407	UPS 4	16 m ²	STATION - GL
408	UPS 5	20 m ²	STATION - GL
409	CER 2	28 m ²	STATION - GL
410	CER 1	28 m ²	STATION - GL
450	LIFT EQUIPMENT / HYDRANT / CLEANING	37 m ²	STATION - GL
510	GAS	14 m ²	STATION - GL
800	RETAIL	53 m ²	STATION - GL
801	RETAIL	35 m ²	STATION - GL

LEGEND

- BOH
- BUILDING SERVICES
- TVS/ OTE
- RETAIL
- PUBLIC
- PRIVATE CIRCULATION
- CIRCULATION

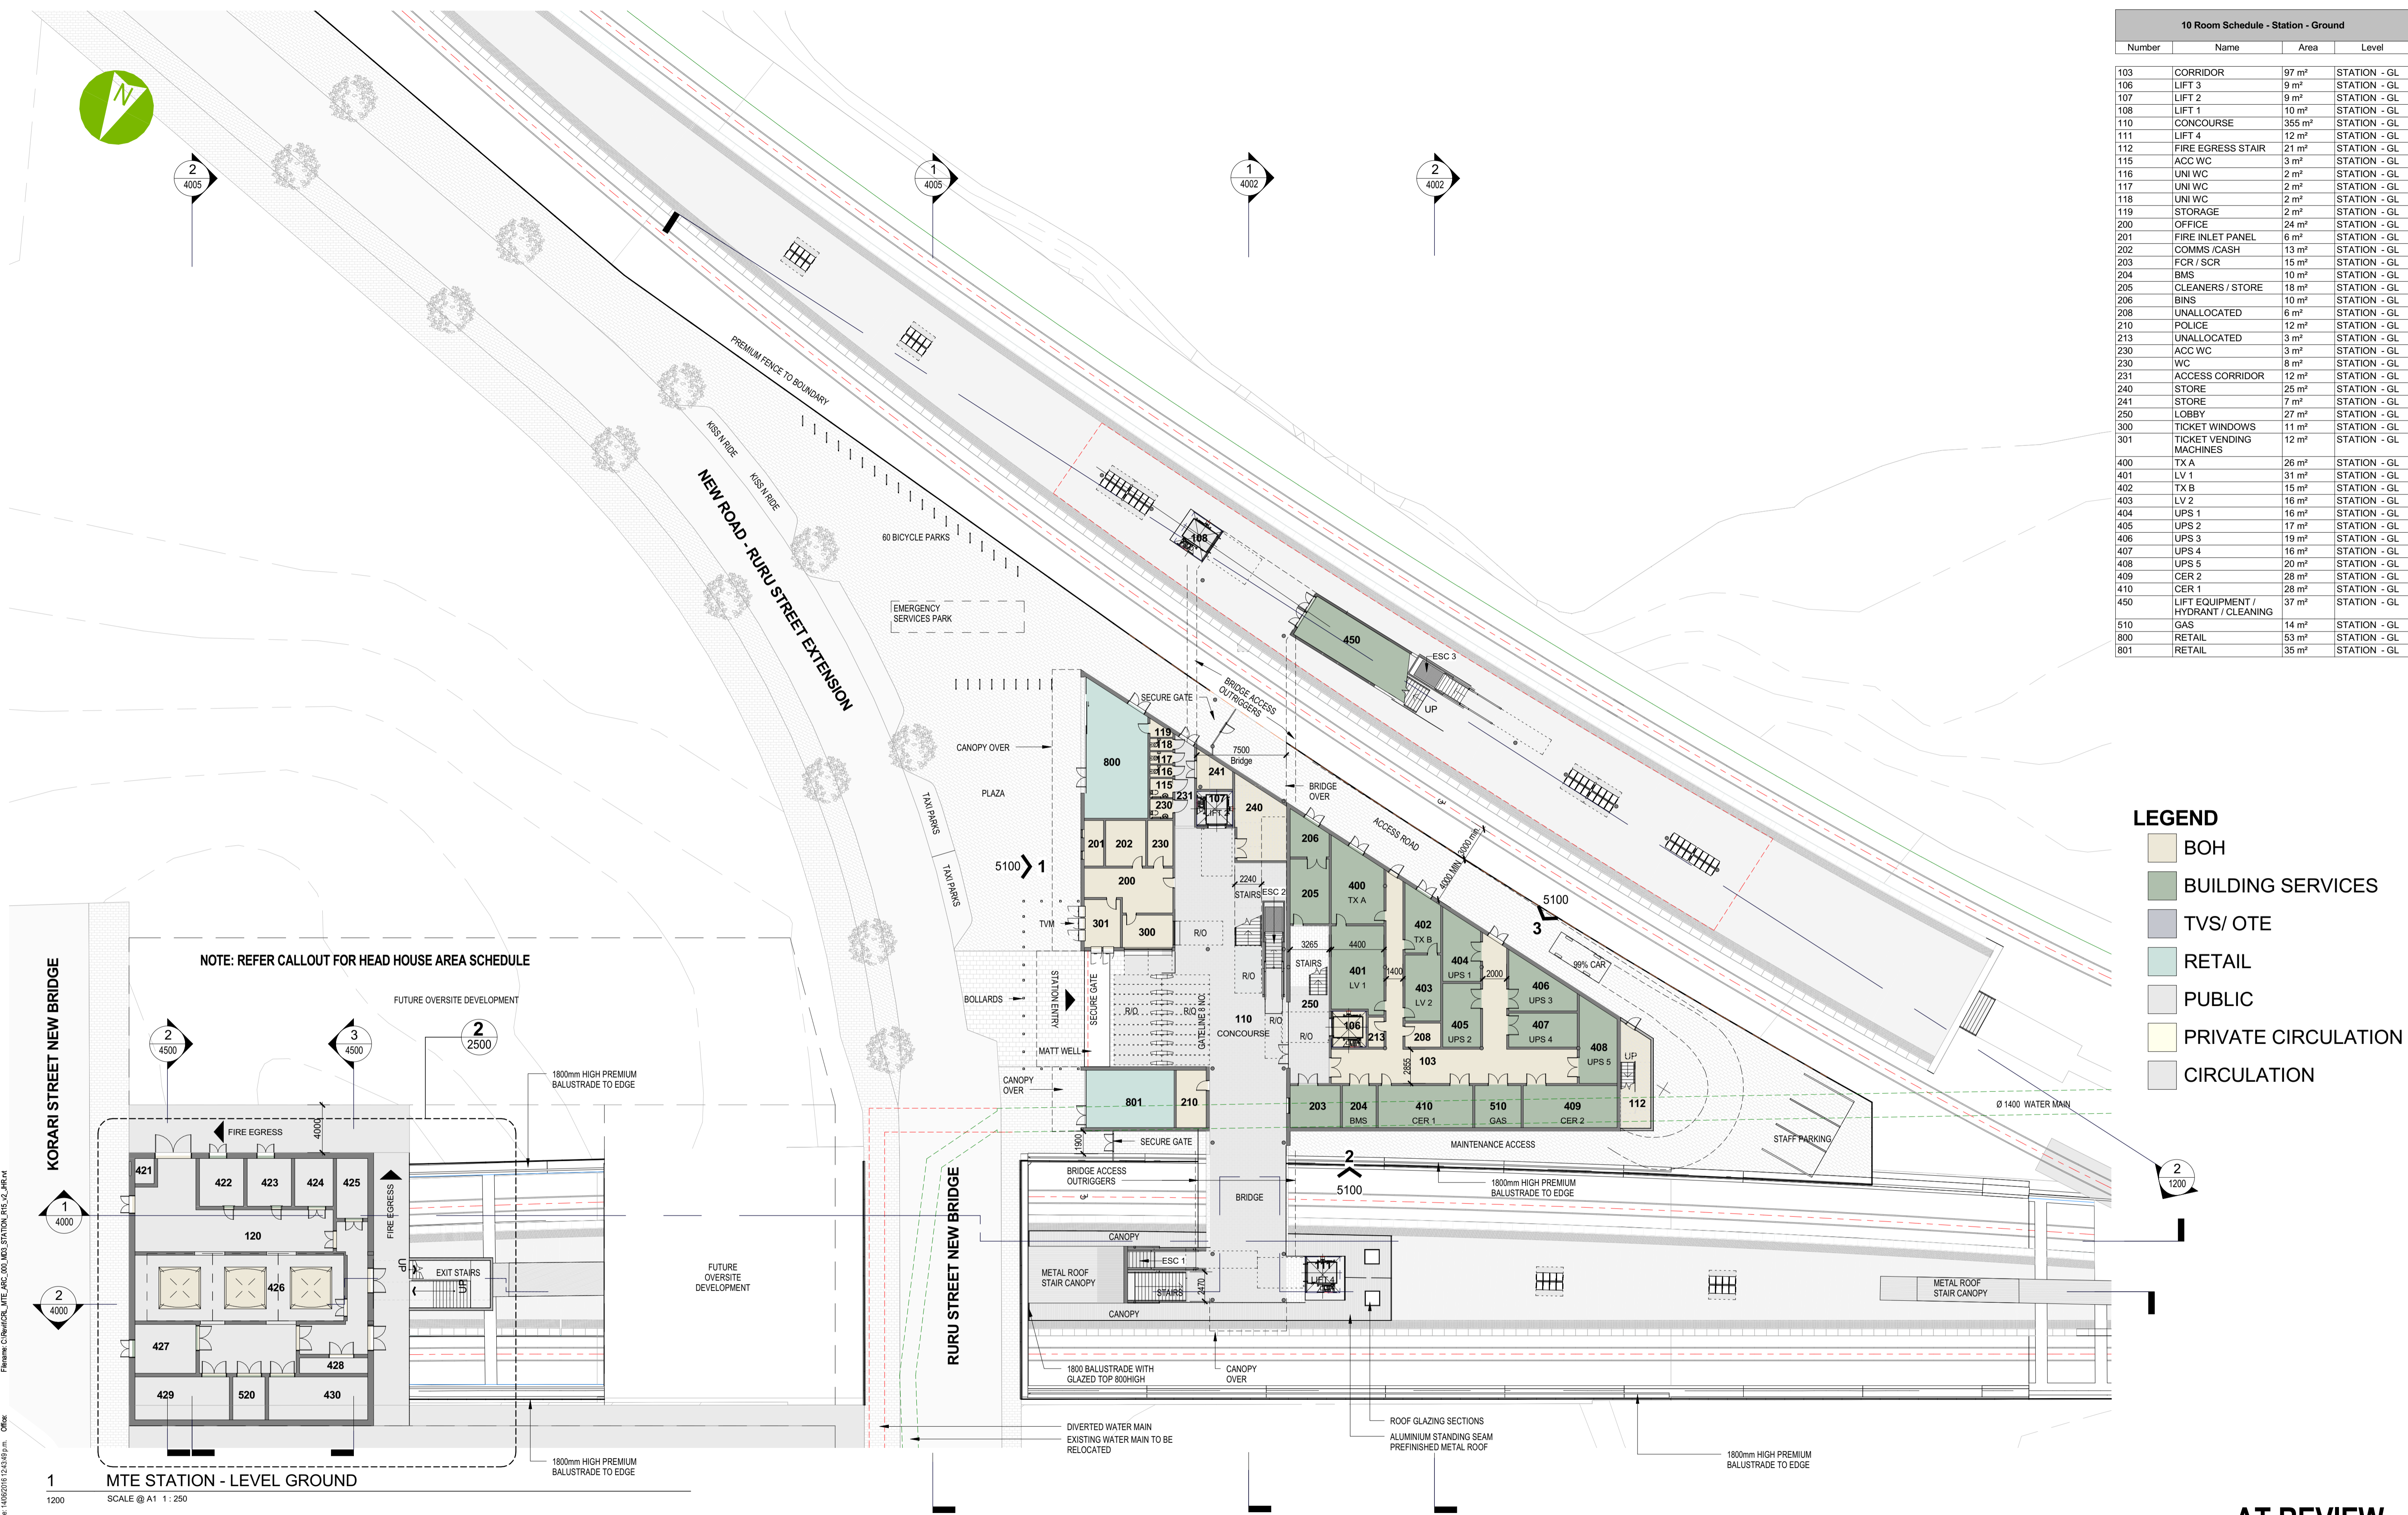

1 MTE STATION - LEVEL GROUND

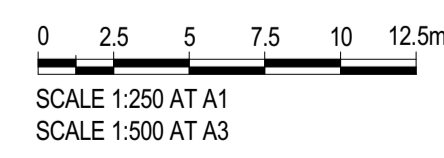

REV	DATE	REVISION DETAILS	APPROVAL
4	14/06/16	REFERENCE DESIGN FOR AT REVIEW	CHRIS JACK
3	03/06/16	AT REVIEW	CHRIS JACK
2	19/04/16	REFERENCE DESIGN FOR AT REVIEW	CHRIS JACK
1	22/02/16	REFERENCE DESIGN FOR AT REVIEW	GRANT DANIEL

SCALE	SIZE
1 : 250	A1
DRAWN	JASMAX
DESIGNED	Chris Jack
CHECKED	Chris Jack

APPROVED	DATE
Grant Daniel	14/06/16

PROJECT	TITLE
MOUNT EDEN STATION	MT EDEN STATION - FLOOR PLAN - GL
DOCUMENT	PROJECT - ZONE - DISCIPLINE - ELEMENT - TYPE - SHEET - REVISION
CRL - MTE - ARC - 000 - DRG - 2100 - 4	

AT REVIEW