



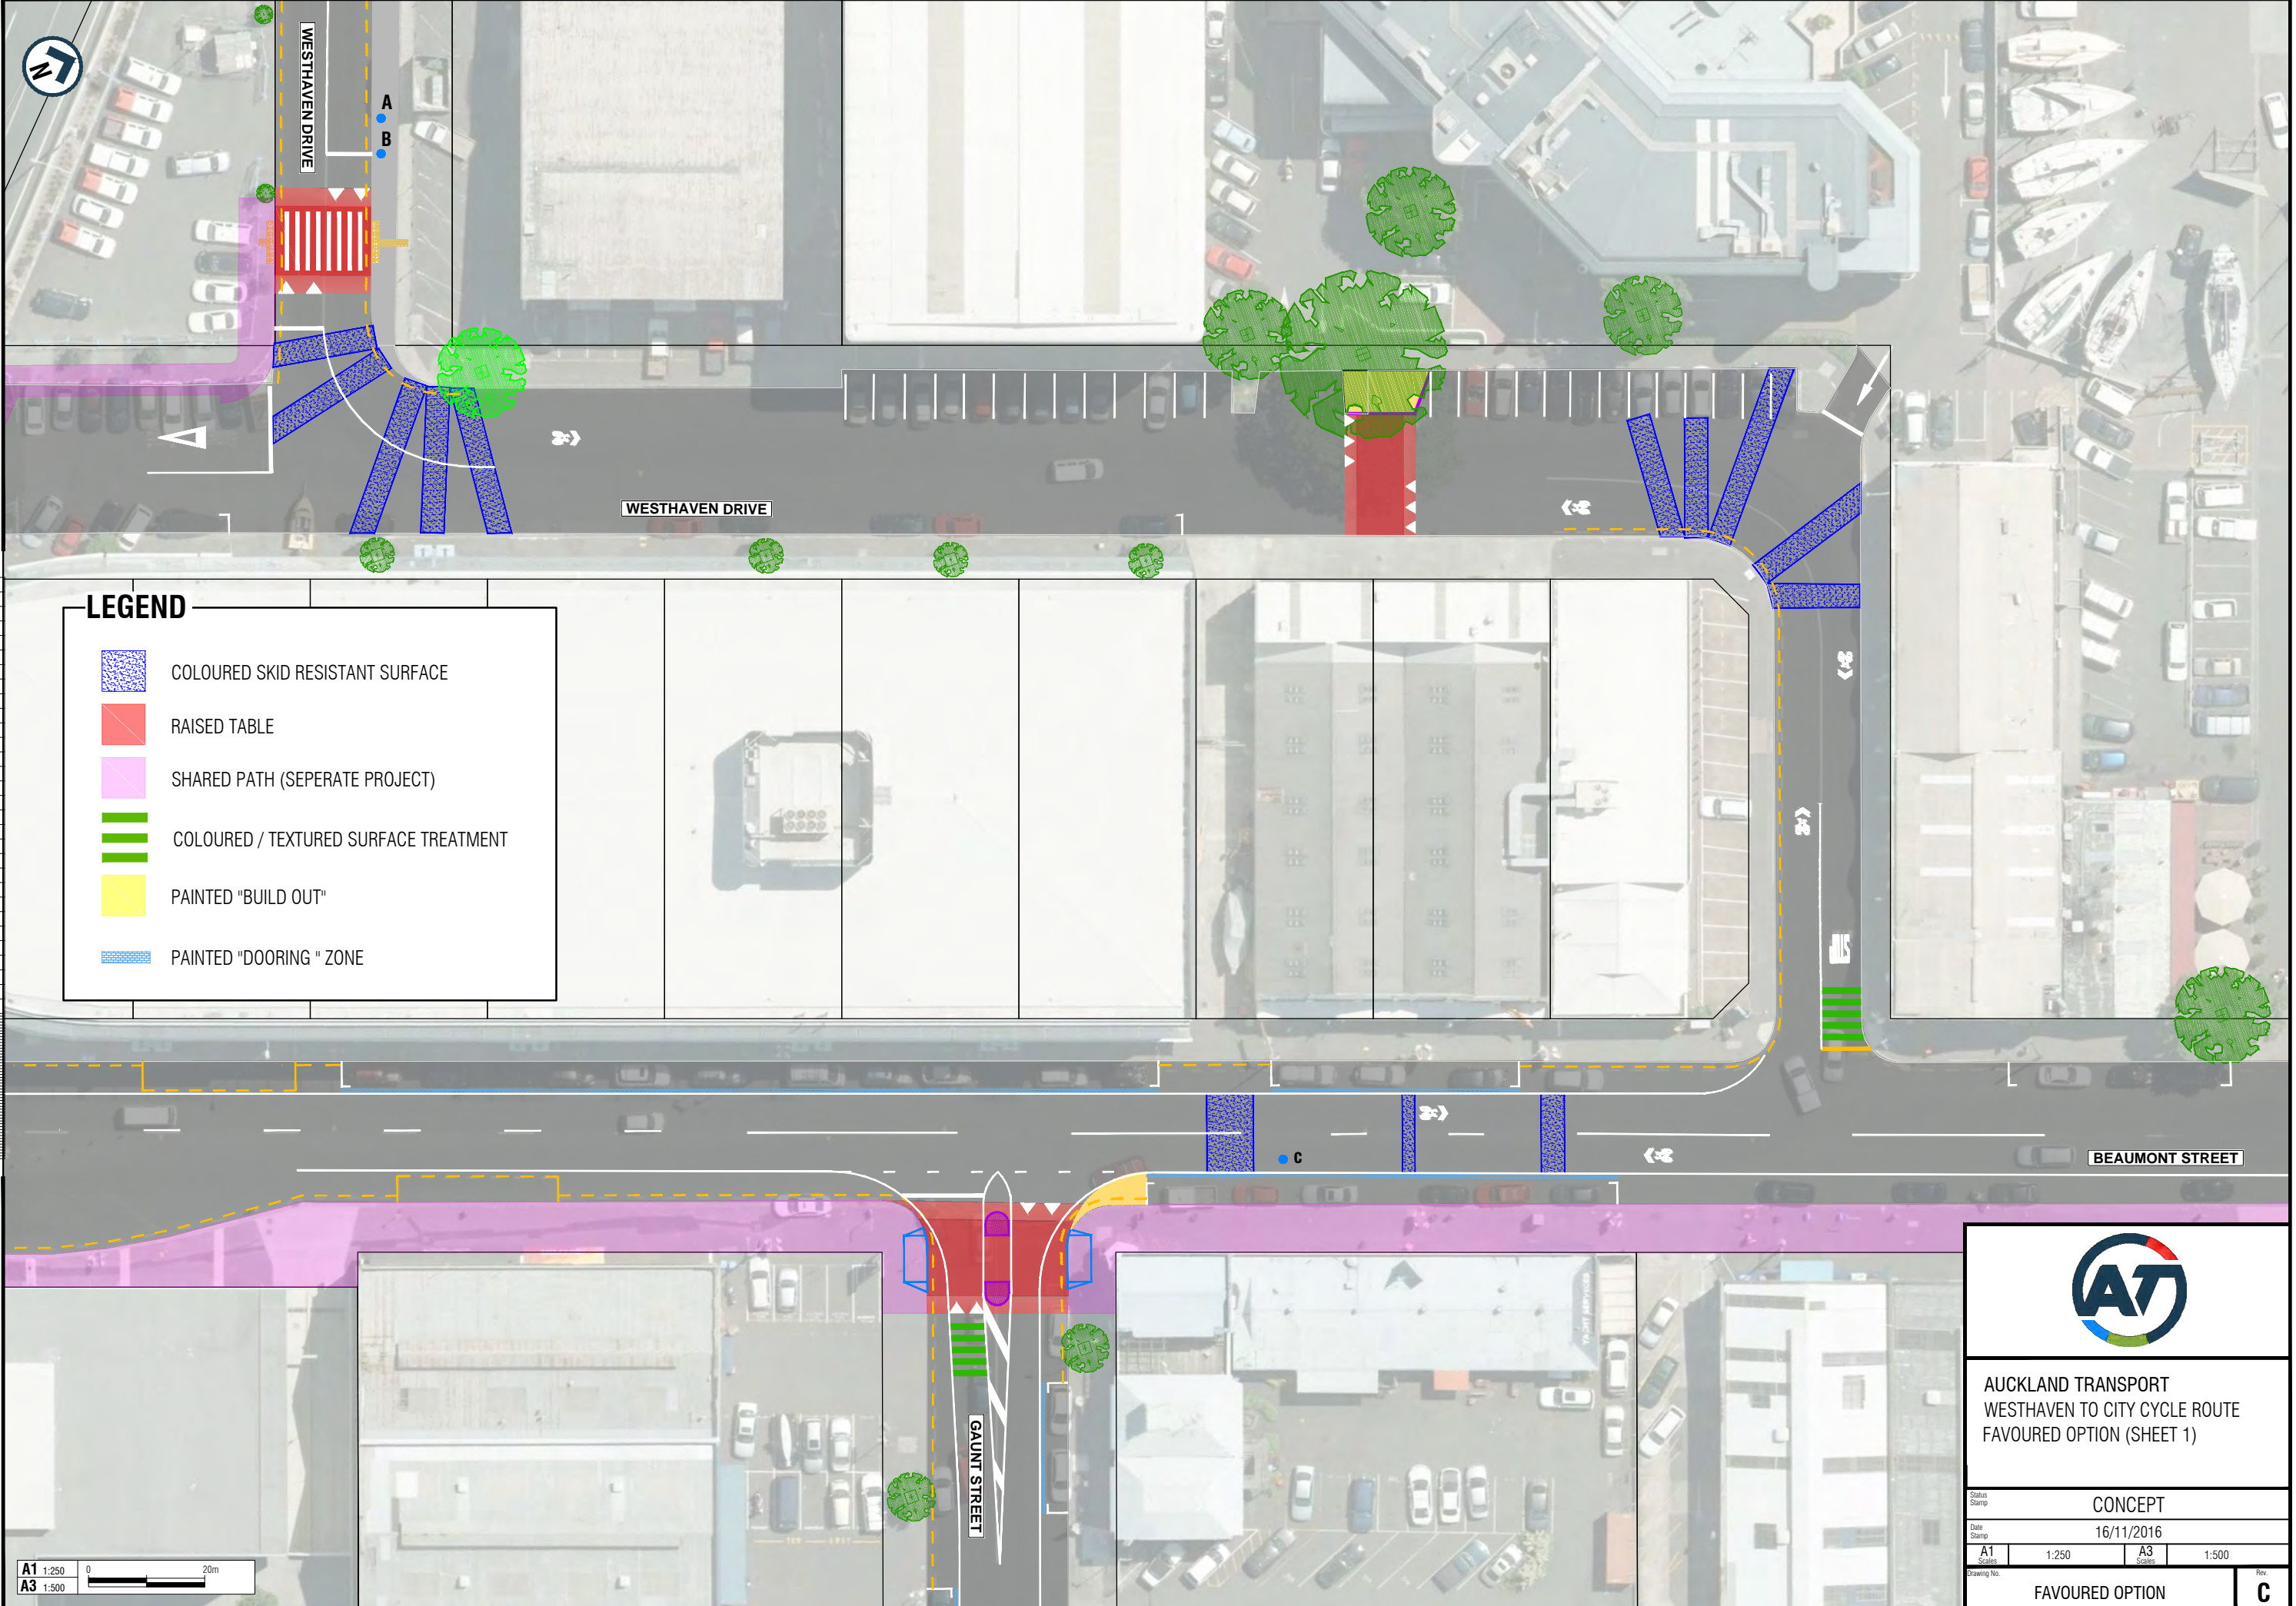




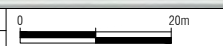

200mm DO NOT SCALE - IF IN DOUBT, ASK
150
100
90
80
70
60
50
40
30
20
10
0
ORIGINAL SIZE A1

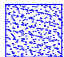

LEGEND

-  COLOURED SKID RESISTANT SURFACE
-  RAISED TABLE
-  SHARED PATH (SEPERATE PROJECT)
-  COLOURED / TEXTURED SURFACE TREATMENT
-  PAINTED "BUILD OUT"
-  PAINTED "DOORING " ZONE


A1 1:250
A3 1:500

AUCKLAND TRANSPORT
WESTHAVEN TO CITY CYCLE ROUTE
FAVOURERD OPTION (SHEET 1)






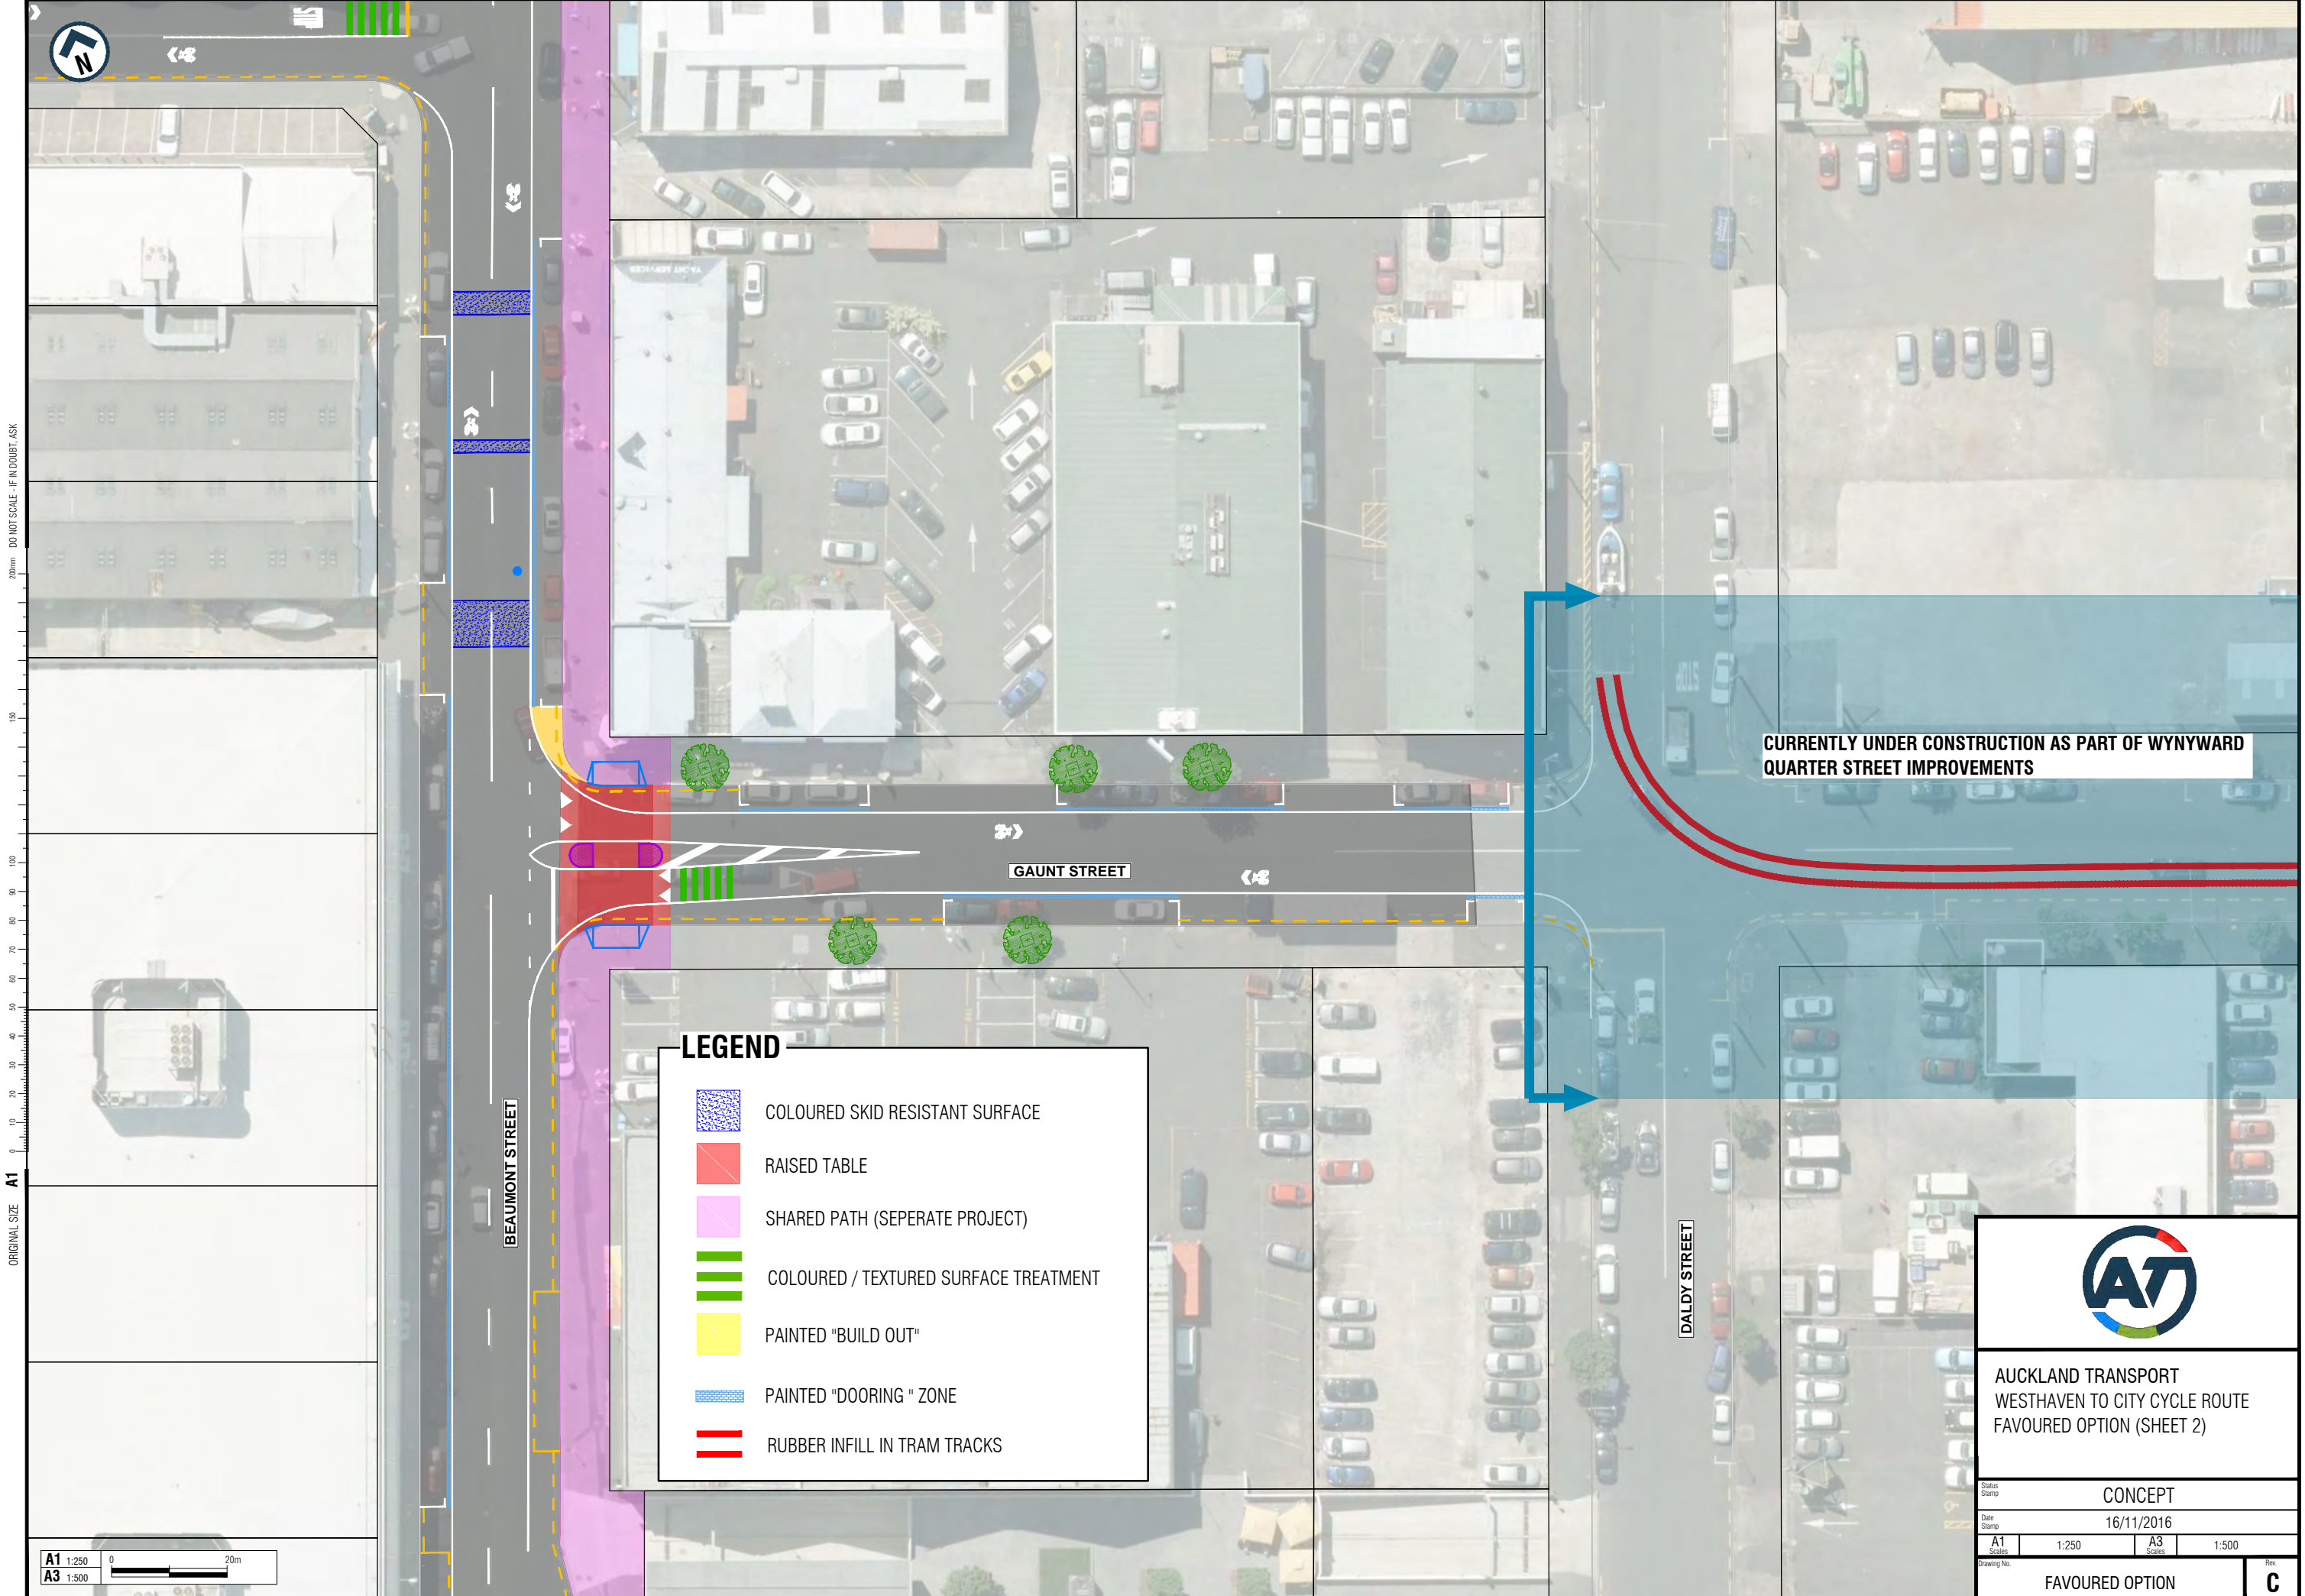

Status Stamp	CONCEPT	
Date Stamp	16/11/2016	
A1 Scale	1:250	A3 Scale 1:500
Drawing No.	FAVOURERD OPTION	
Rev.	C	


ORIGINAL SIZE A1 200mm DO NOT SCALE - IF IN DOUBT, ASK

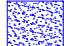

CURRENTLY UNDER CONSTRUCTION AS PART OF WYNYWARD QUARTER STREET IMPROVEMENTS

LEGEND

-  COLOURED SKID RESISTANT SURFACE
-  RAISED TABLE
-  SHARED PATH (SEPERATE PROJECT)
-  COLOURED / TEXTURED SURFACE TREATMENT
-  PAINTED "BUILD OUT"
-  PAINTED "DOORING" ZONE
-  RUBBER INFILL IN TRAM TRACKS



AUCKLAND TRANSPORT
WESTHAVEN TO CITY CYCLE ROUTE
FAVOURSED OPTION (SHEET 2)

Scale	CONCEPT	
Date	16/11/2016	
A1	1:250	A3 1:500
FAVOURSED OPTION		C






A1 1:250 0 20m
A3 1:500

ORIGINAL SIZE A1
200mm DO NOT SCALE - IF IN DOUBT, ASK

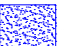

CUSTOMS STREET WEST / PAKENHAM STREET - ALTERNATIVE INTERSECTION DESIGN

LEGEND

-  COLOURED SKID RESISTANT SURFACE
-  RAISED TABLE
-  PAINTED "BUILD OUT"
-  ADDITIONAL TREE
-  BUILD OUT - NEW PAVED AREA



AUCKLAND TRANSPORT
WESTHAVEN TO CITY CYCLE ROUTE
FAVOURERD OPTION (SHEET 3)

State Stamp	CONCEPT			
Date Stamp	16/11/2016			
A1 Scale	NTS	A3 Scale	NTS	Rev.
Drawing No.	FAVOURERD OPTION			C

ORIGINAL SIZE A1
200mm DO NOT SCALE - IF IN DOUBT, ASK



LEGEND

-  COLOURED SKID RESISTANT SURFACE
-  RAISED TABLE
-  PAINTED "BUILD OUT"
-  BUILD OUT - NEW PAVED AREA
-  ADDITIONAL TREE

SECTION 2 - NOT FOR CONSULTATION



AUCKLAND TRANSPORT
WESTHAVEN TO CITY CYCLE ROUTE
FAVOURERD OPTION (SHEET 4)

Status Stamp	CONCEPT			
Date Stamp	16/11/2016			
A1 Scale	NTS	A3 Scale	NTS	Rev.
Drawing No.	FAVOURERD OPTION			C