



ORIGINAL SIZE A1  
DO NOT SCALE - IF IN DOUBT, ASK

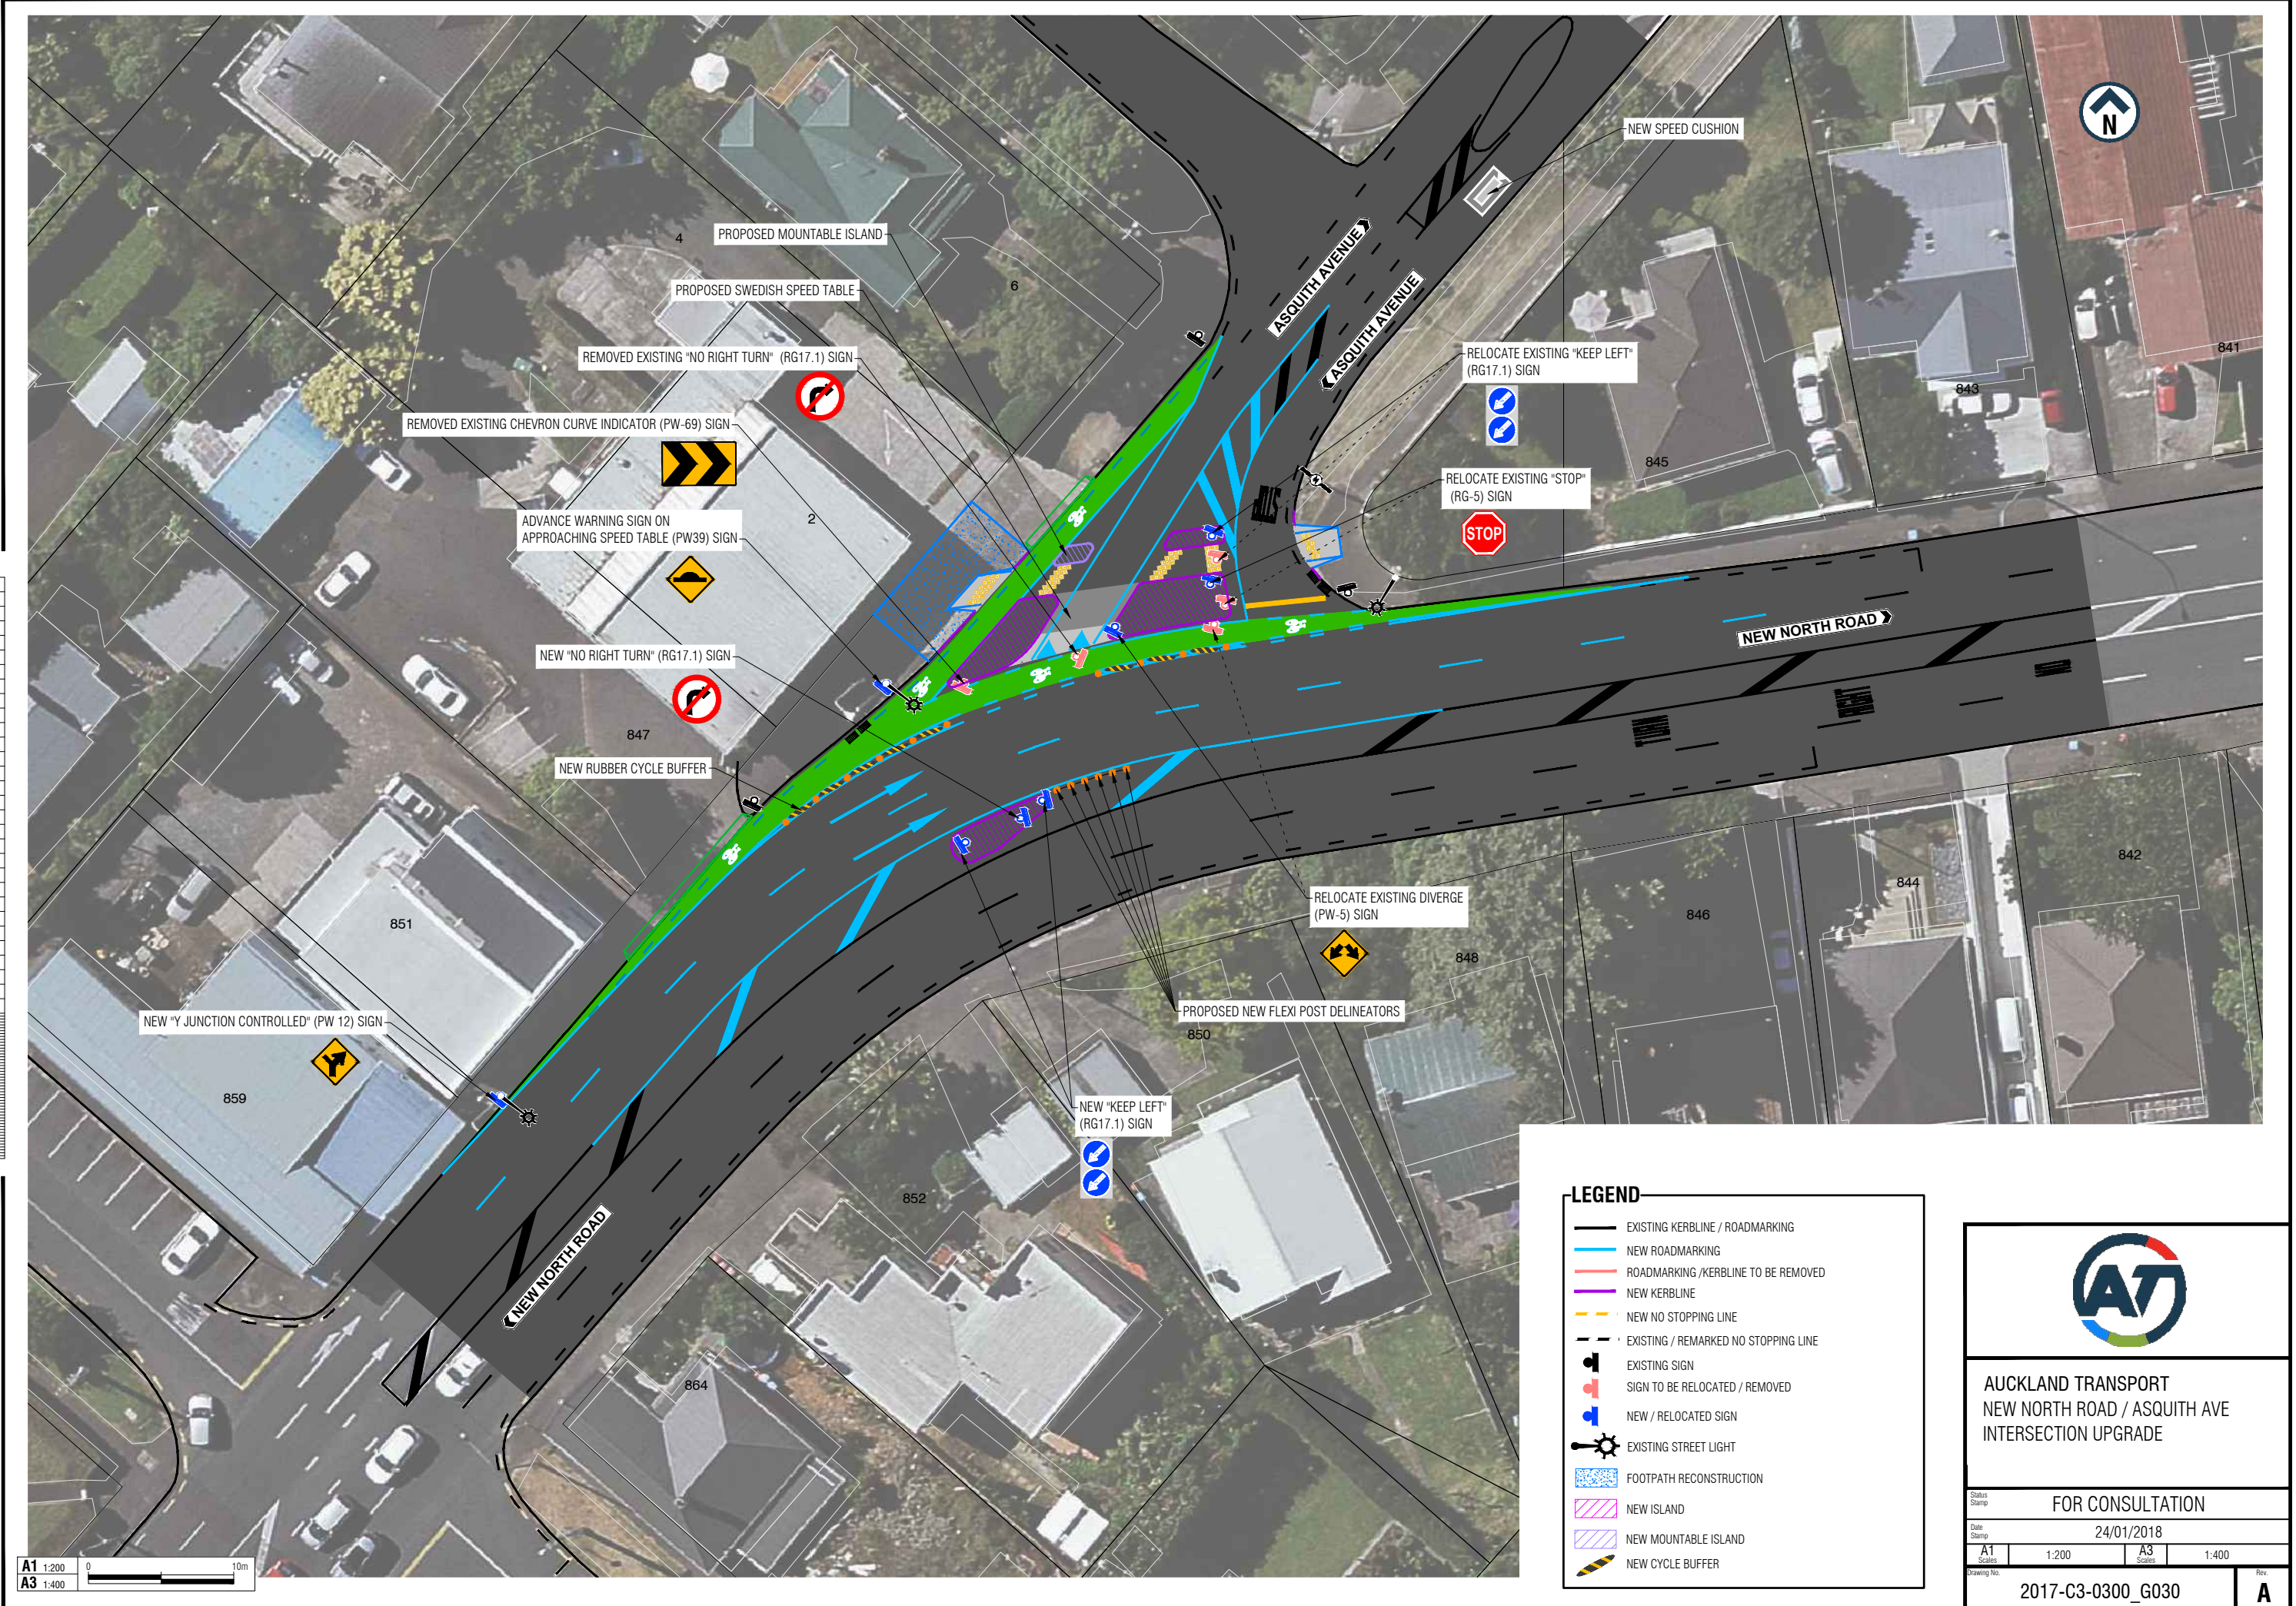

**LEGEND**

- EXISTING KERBLINE / ROADMARKING
- NEW ROADMARKING
- ROADMARKING / KERBLINE TO BE REMOVED
- NEW KERBLINE
- NEW NO STOPPING LINE
- EXISTING / REMARKED NO STOPPING LINE
- EXISTING SIGN
- SIGN TO BE RELOCATED / REMOVED
- NEW / RELOCATED SIGN
- EXISTING STREET LIGHT
- FOOTPATH RECONSTRUCTION
- NEW ISLAND
- NEW MOUNTABLE ISLAND
- NEW CYCLE BUFFER



**AUCKLAND TRANSPORT**  
NEW NORTH ROAD / ASQUITH AVE  
INTERSECTION UPGRADE

FOR CONSULTATION

Date Stamp: 24/01/2018

A1	1:200	A3	1:400
----	-------	----	-------

Drawing No. 2017-C3-0300\_G030

Rev. **A**

A1 1:200  
A3 1:400

