

DO NOT SCALE - IF IN DOUBT, ASK

200mm

150

100

90

80

70

60

50

40


30

20

10

0

ORIGINAL SIZE A1

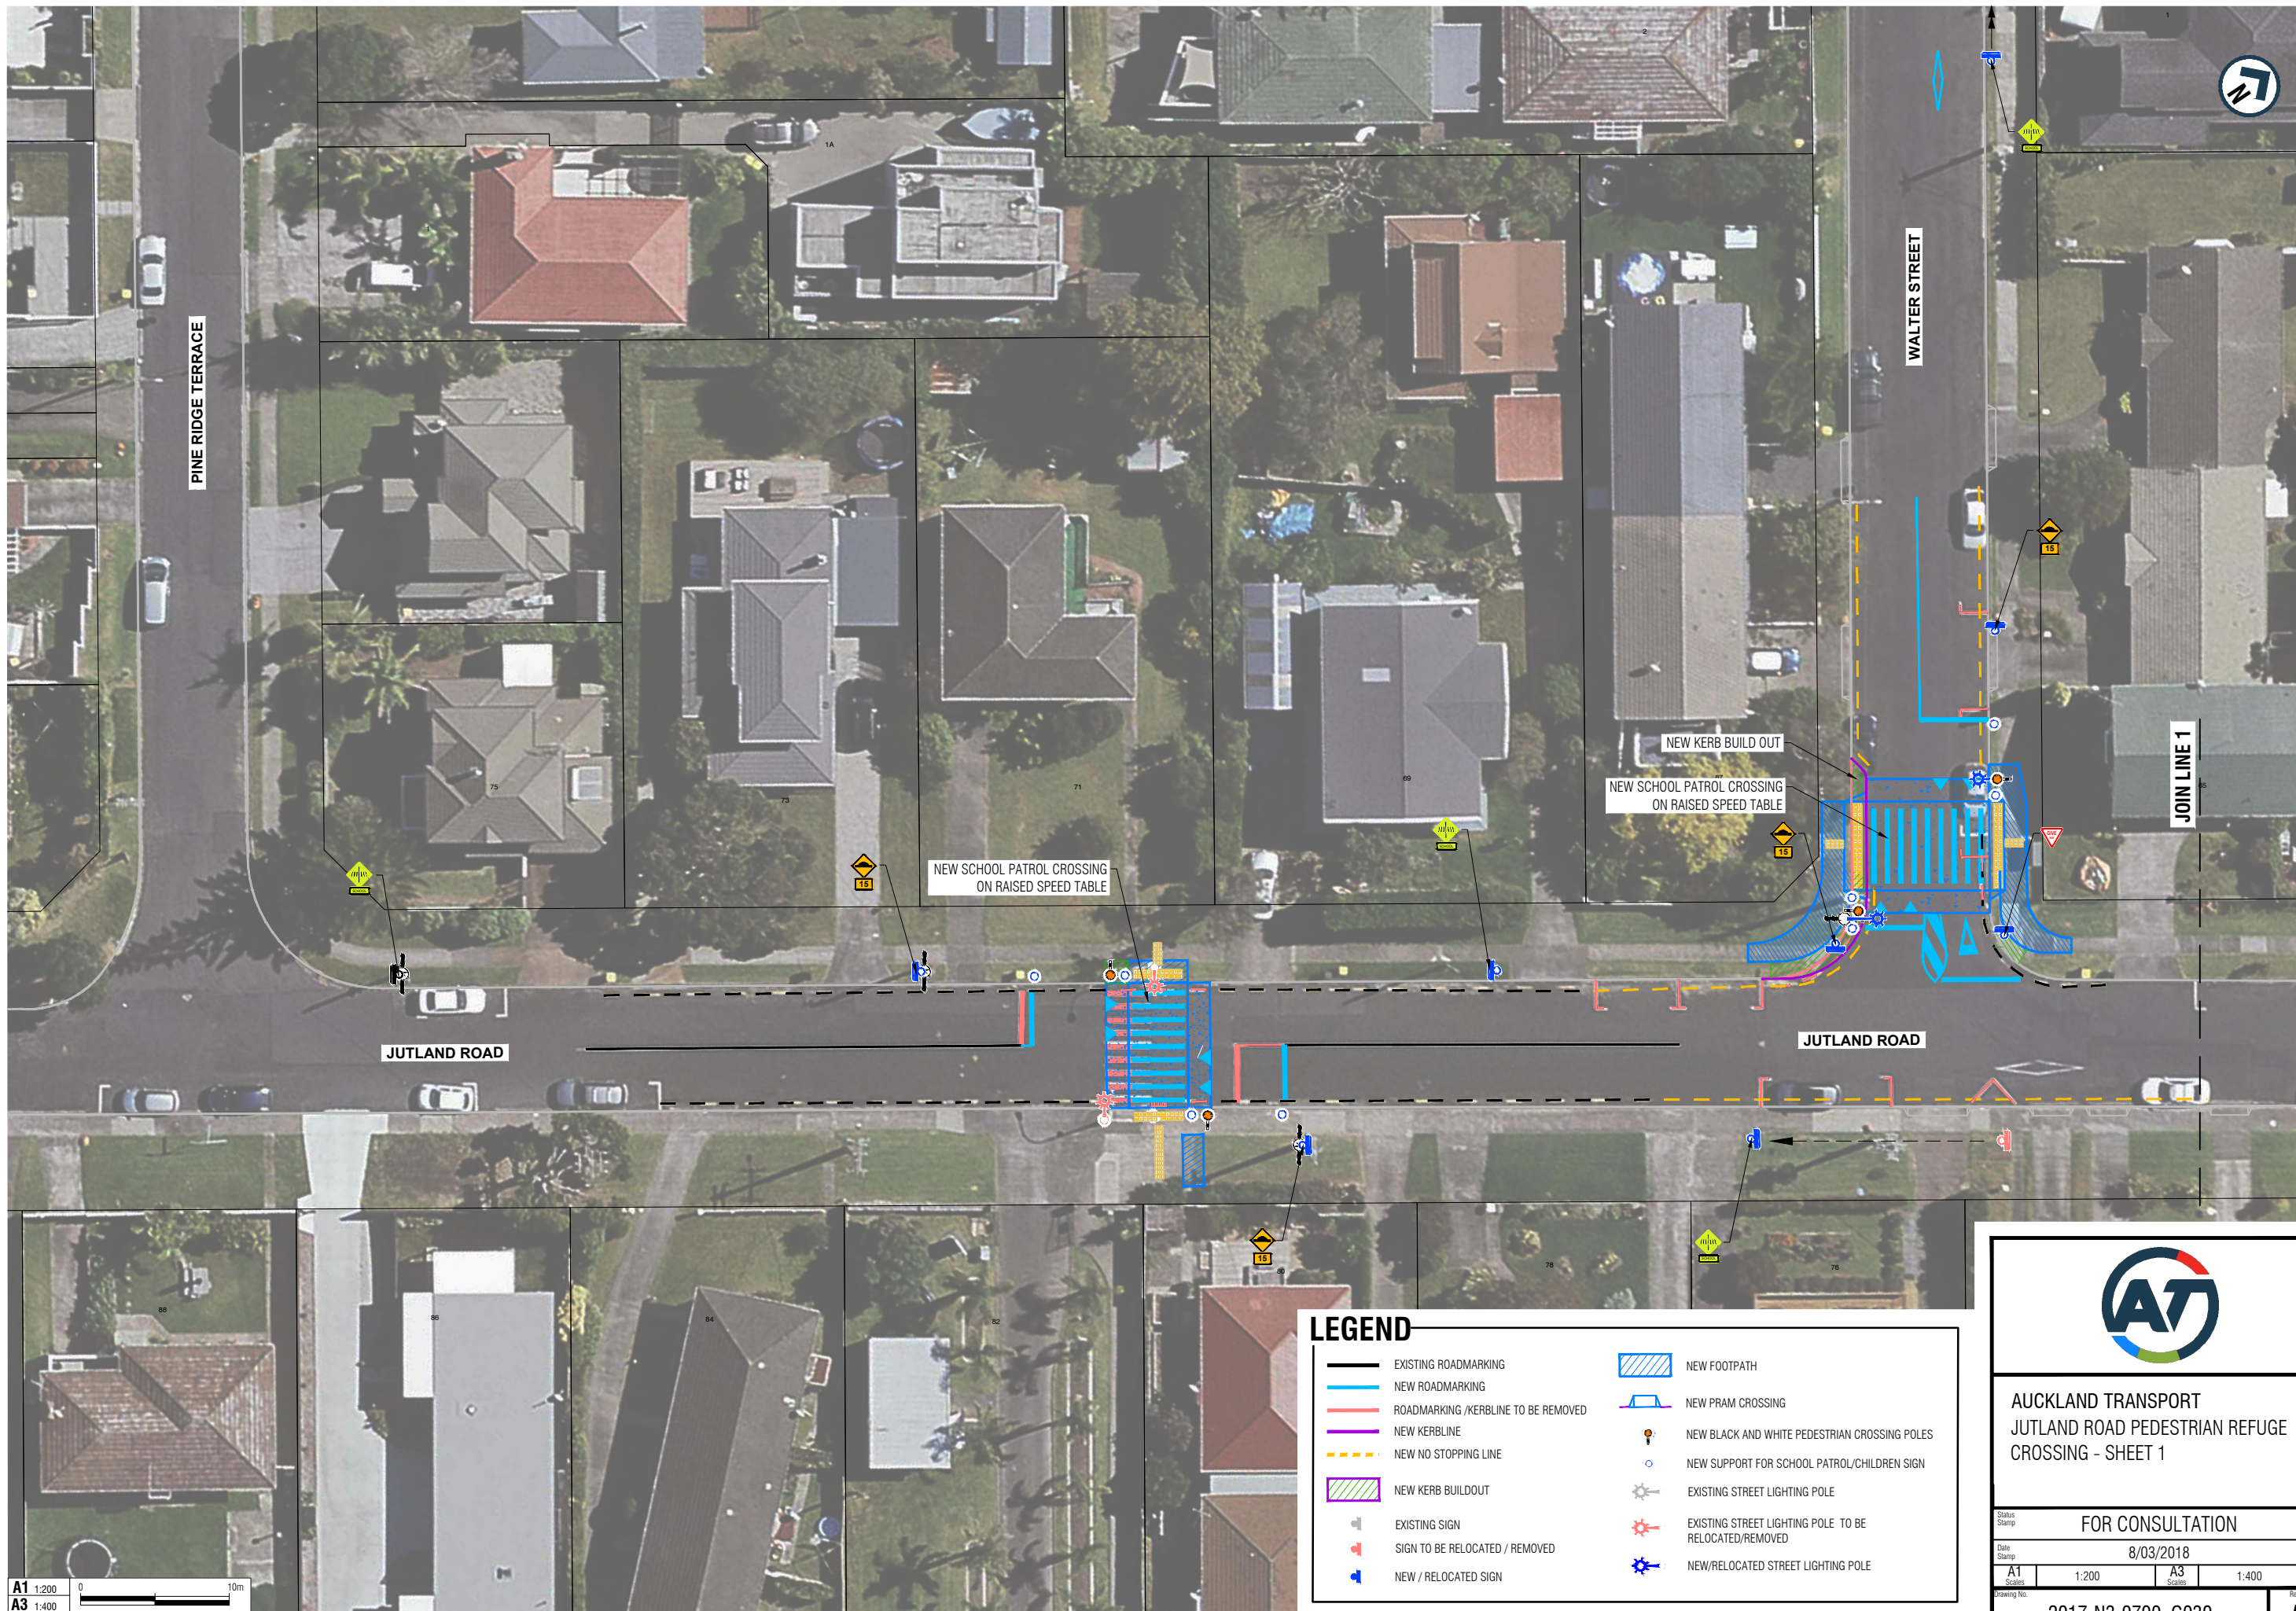

A1 1:200
A3 1:400
0 10m

LEGEND

- | | |
|--------------------------------------|---|
| EXISTING ROADMARKING | NEW FOOTPATH |
| NEW ROADMARKING | NEW PRAM CROSSING |
| ROADMARKING / KERBLINE TO BE REMOVED | NEW BLACK AND WHITE PEDESTRIAN CROSSING POLES |
| NEW KERBLINE | NEW SUPPORT FOR SCHOOL PATROL/CHILDREN SIGN |
| NEW NO STOPPING LINE | EXISTING STREET LIGHTING POLE |
| NEW KERB BUILDOUT | EXISTING STREET LIGHTING POLE TO BE RELOCATED/REMOVED |
| EXISTING SIGN | NEW/RELOCATED STREET LIGHTING POLE |
| SIGN TO BE RELOCATED / REMOVED | |
| NEW / RELOCATED SIGN | |



AUCKLAND TRANSPORT
JUTLAND ROAD PEDESTRIAN REFUGE
CROSSING - SHEET 1

FOR CONSULTATION


Date Stamp 8/03/2018

A1 Scale 1:200 A3 Scale 1:400

Drawing No. 2017-N3-0700_G030

Rev. A

ORIGINAL SIZE A1
0 10 20 30 40 50 60 70 80 90 100 150 200mm
DO NOT SCALE - IF IN DOUBT, ASK

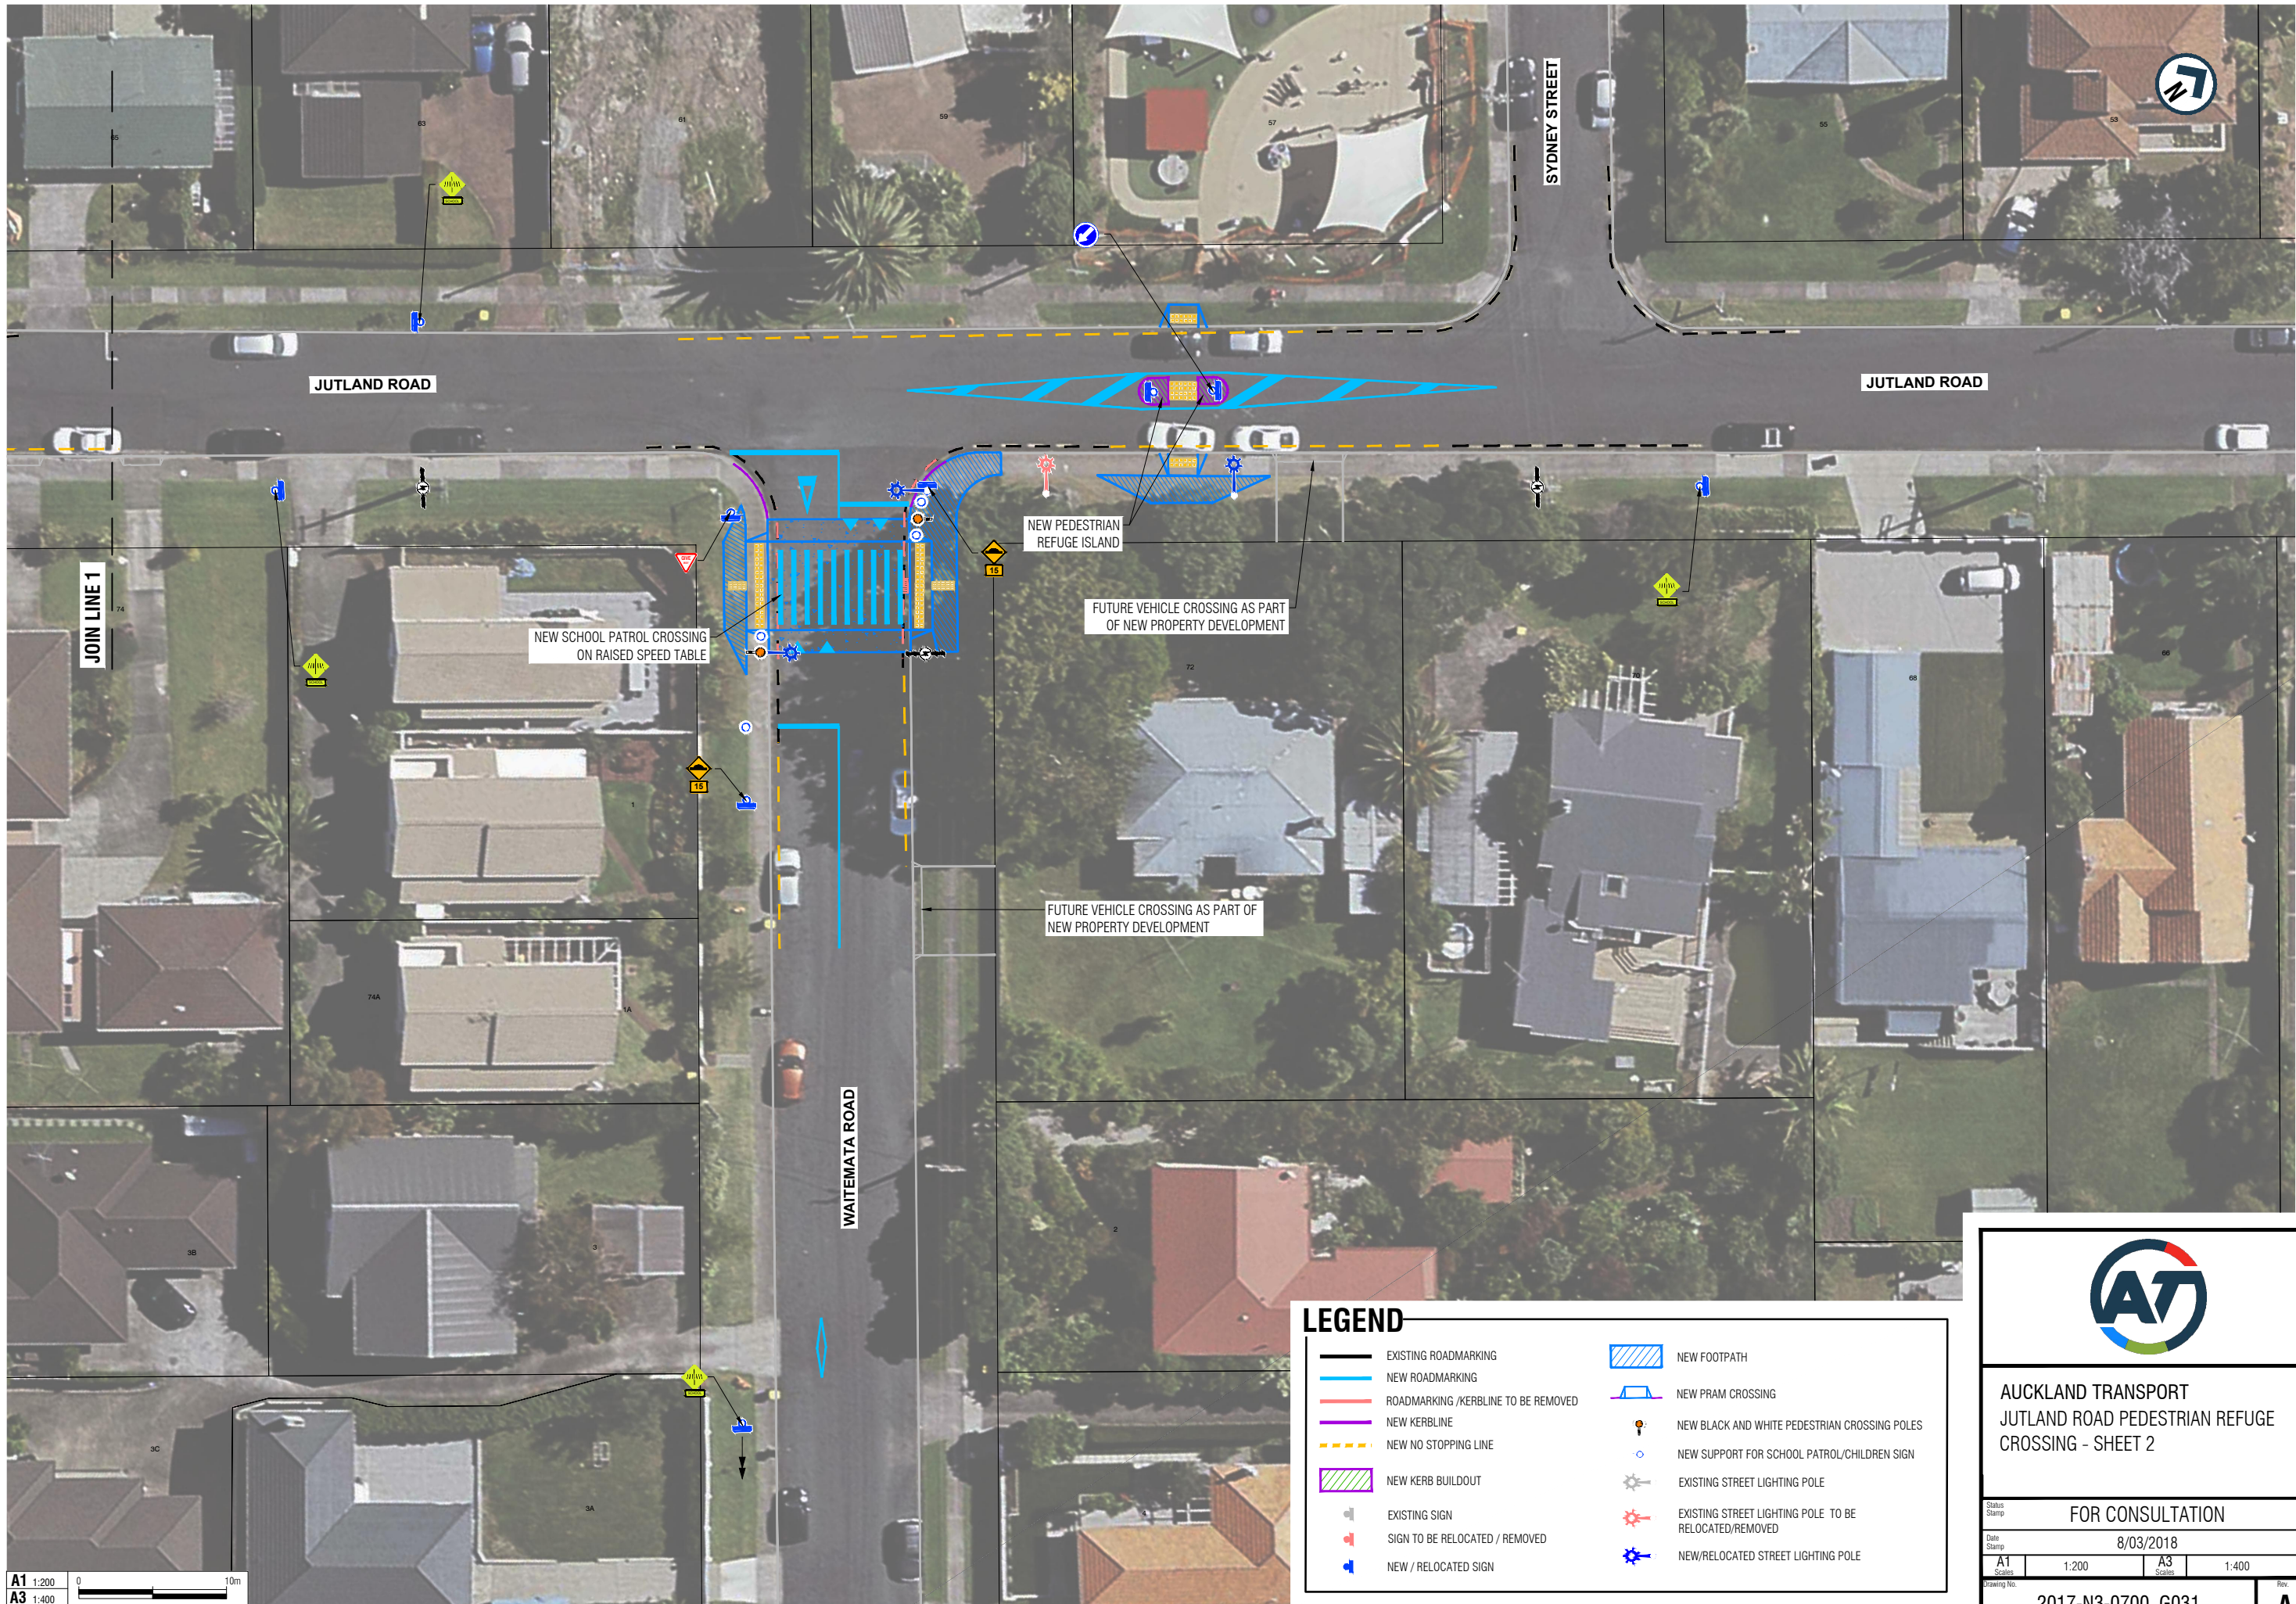

AUCKLAND TRANSPORT
JUTLAND ROAD PEDESTRIAN REFUGE
CROSSING - SHEET 2

FOR CONSULTATION			
8/03/2018			
A1	1:200	A3	1:400
2017-N3-0700_G031			A