


ORIGINAL SIZE A1
200mm
150
100
90
80
70
60
50
40
30
20
10
0

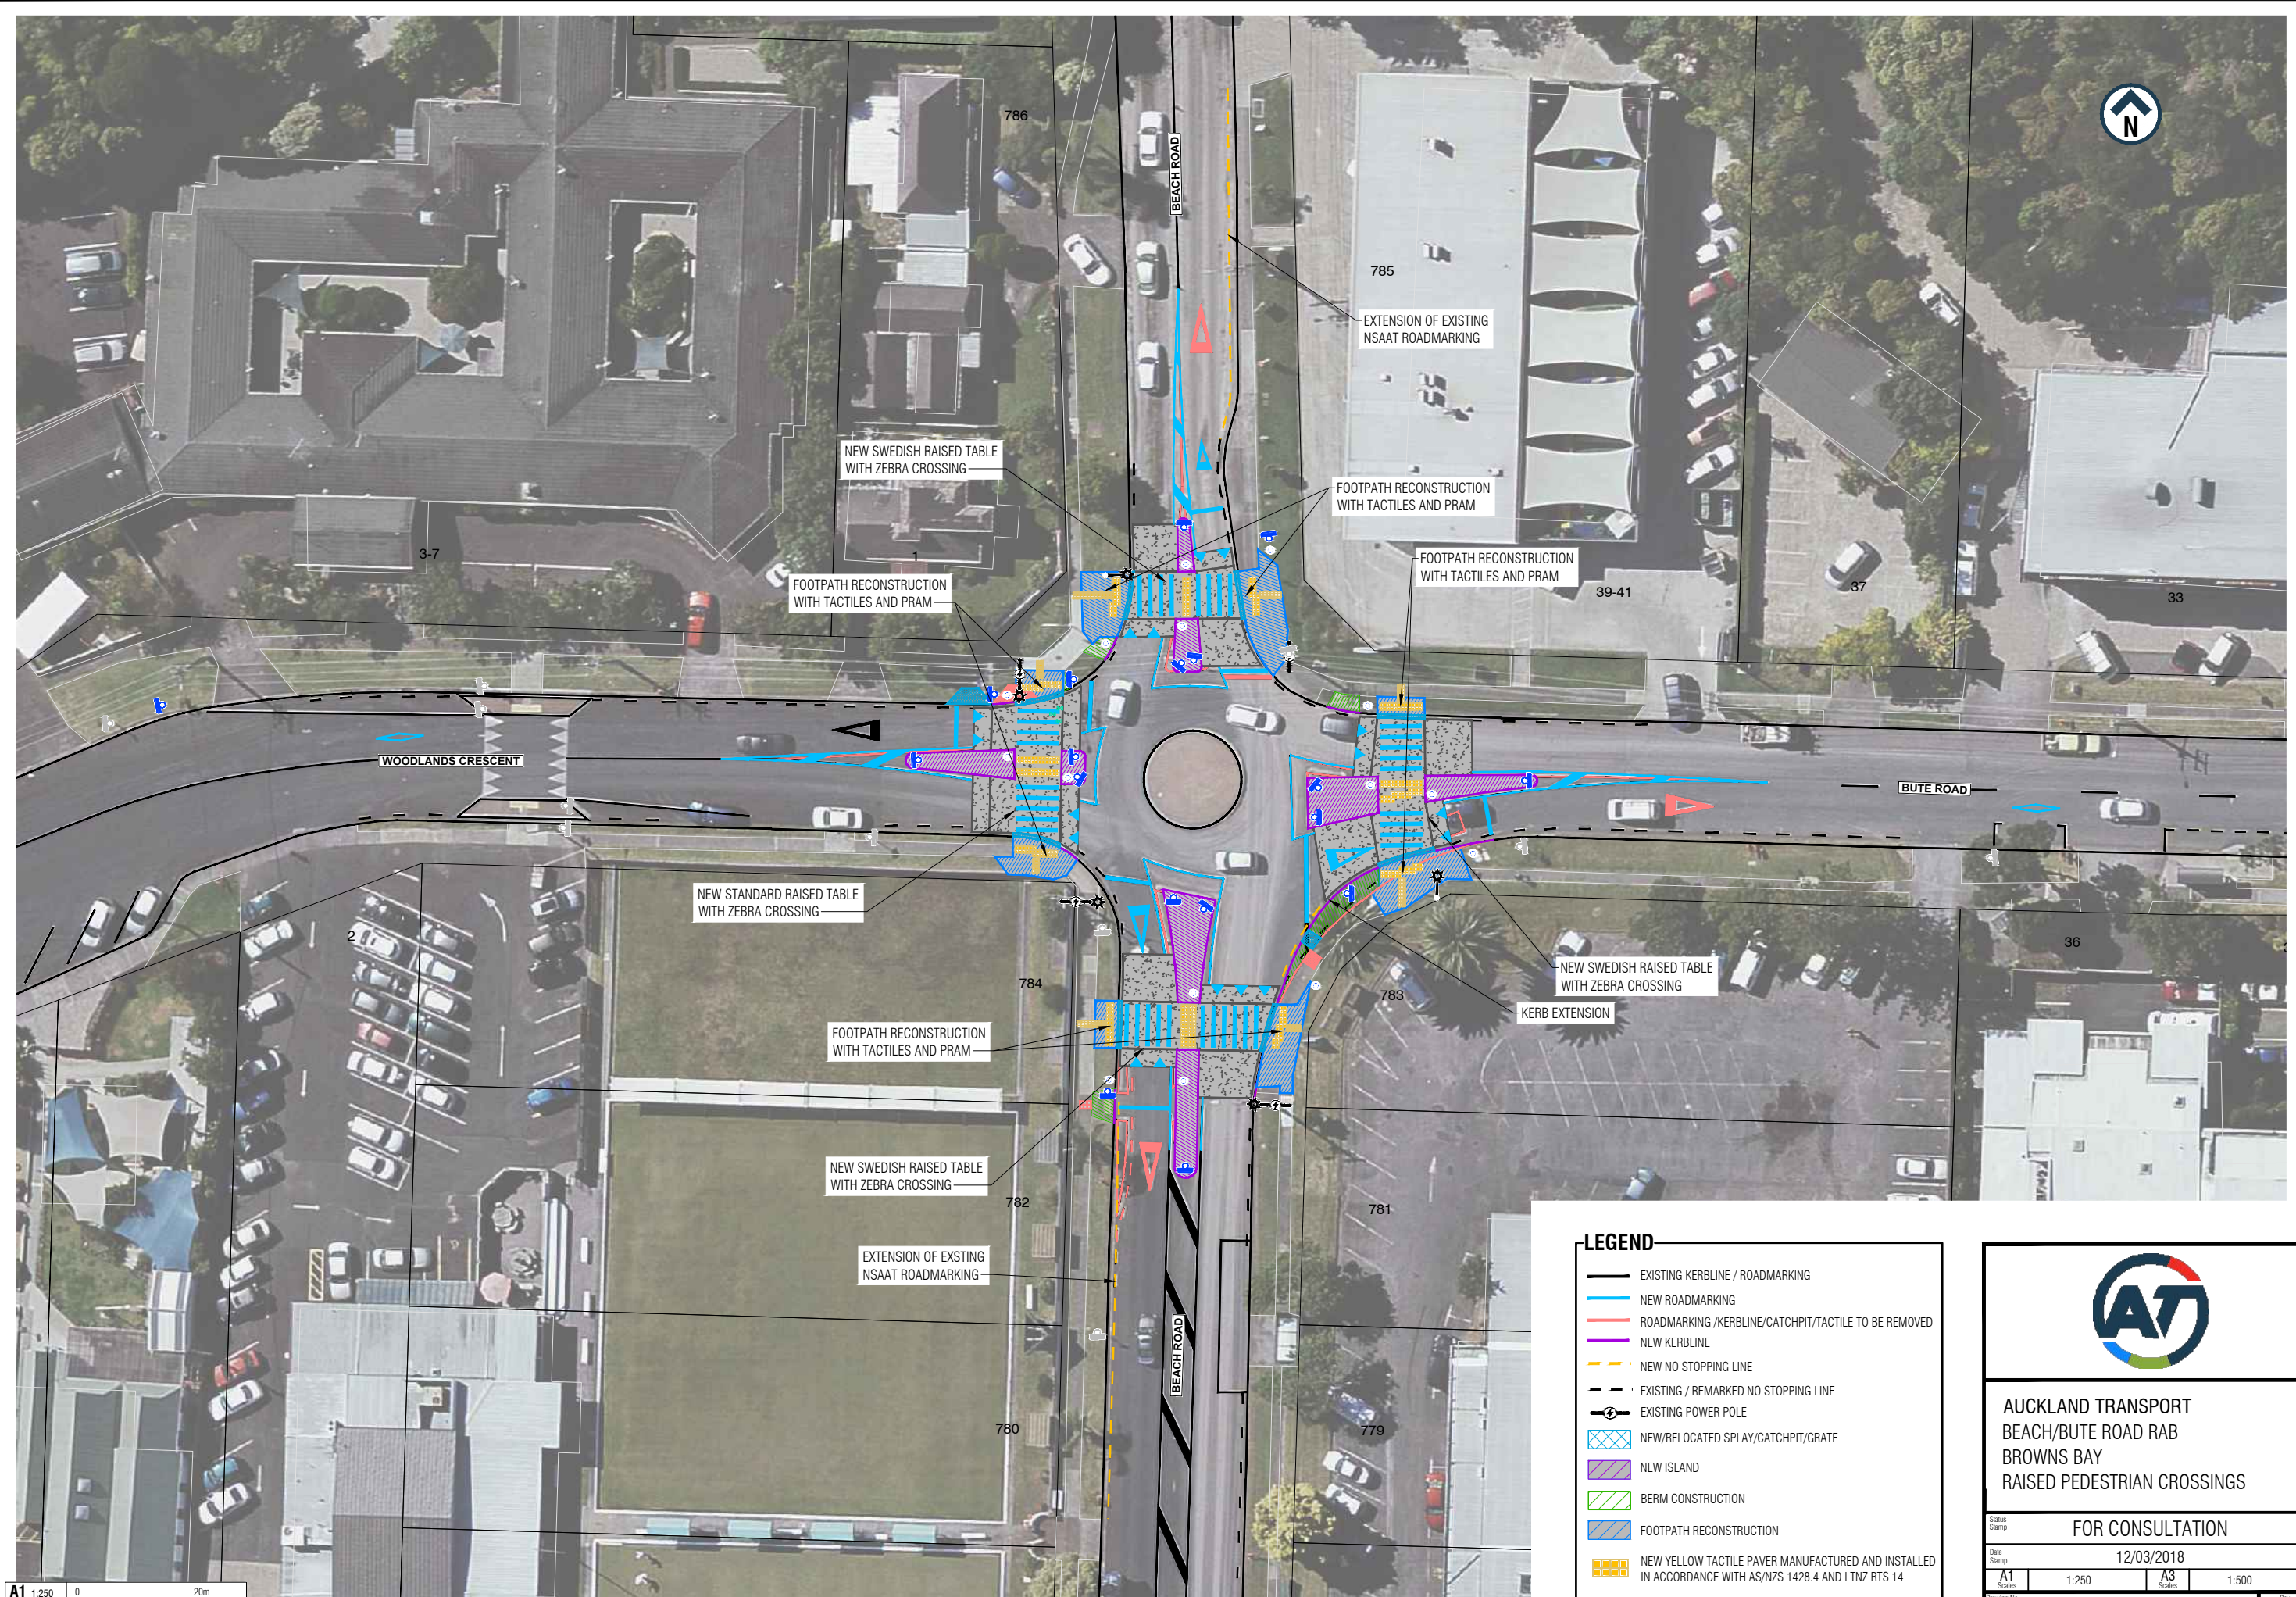

LEGEND

- EXISTING KERBLINE / ROADMARKING
- NEW ROADMARKING
- ROADMARKING /KERBLINE/CATCHPIT/TACTILE TO BE REMOVED
- NEW KERBLINE
- NEW NO STOPPING LINE
- EXISTING / REMARKED NO STOPPING LINE
- EXISTING POWER POLE
- NEW/RELOCATED SPLAY/CATCHPIT/GRATE
- NEW ISLAND
- BERM CONSTRUCTION
- FOOTPATH RECONSTRUCTION
- NEW YELLOW TACTILE PAVER MANUFACTURED AND INSTALLED IN ACCORDANCE WITH AS/NZS 1428.4 AND LTNZ RTS 14

AUCKLAND TRANSPORT
BEACH/BUTE ROAD RAB
BROWNS BAY
RAISED PEDESTRIAN CROSSINGS

FOR CONSULTATION

Date Stamp: 12/03/2018

A1	1:250	A3	1:500
----	-------	----	-------

Drawing No. 2017-N2-0400_G030

Rev. **A**

A1 1:250
A3 1:500