
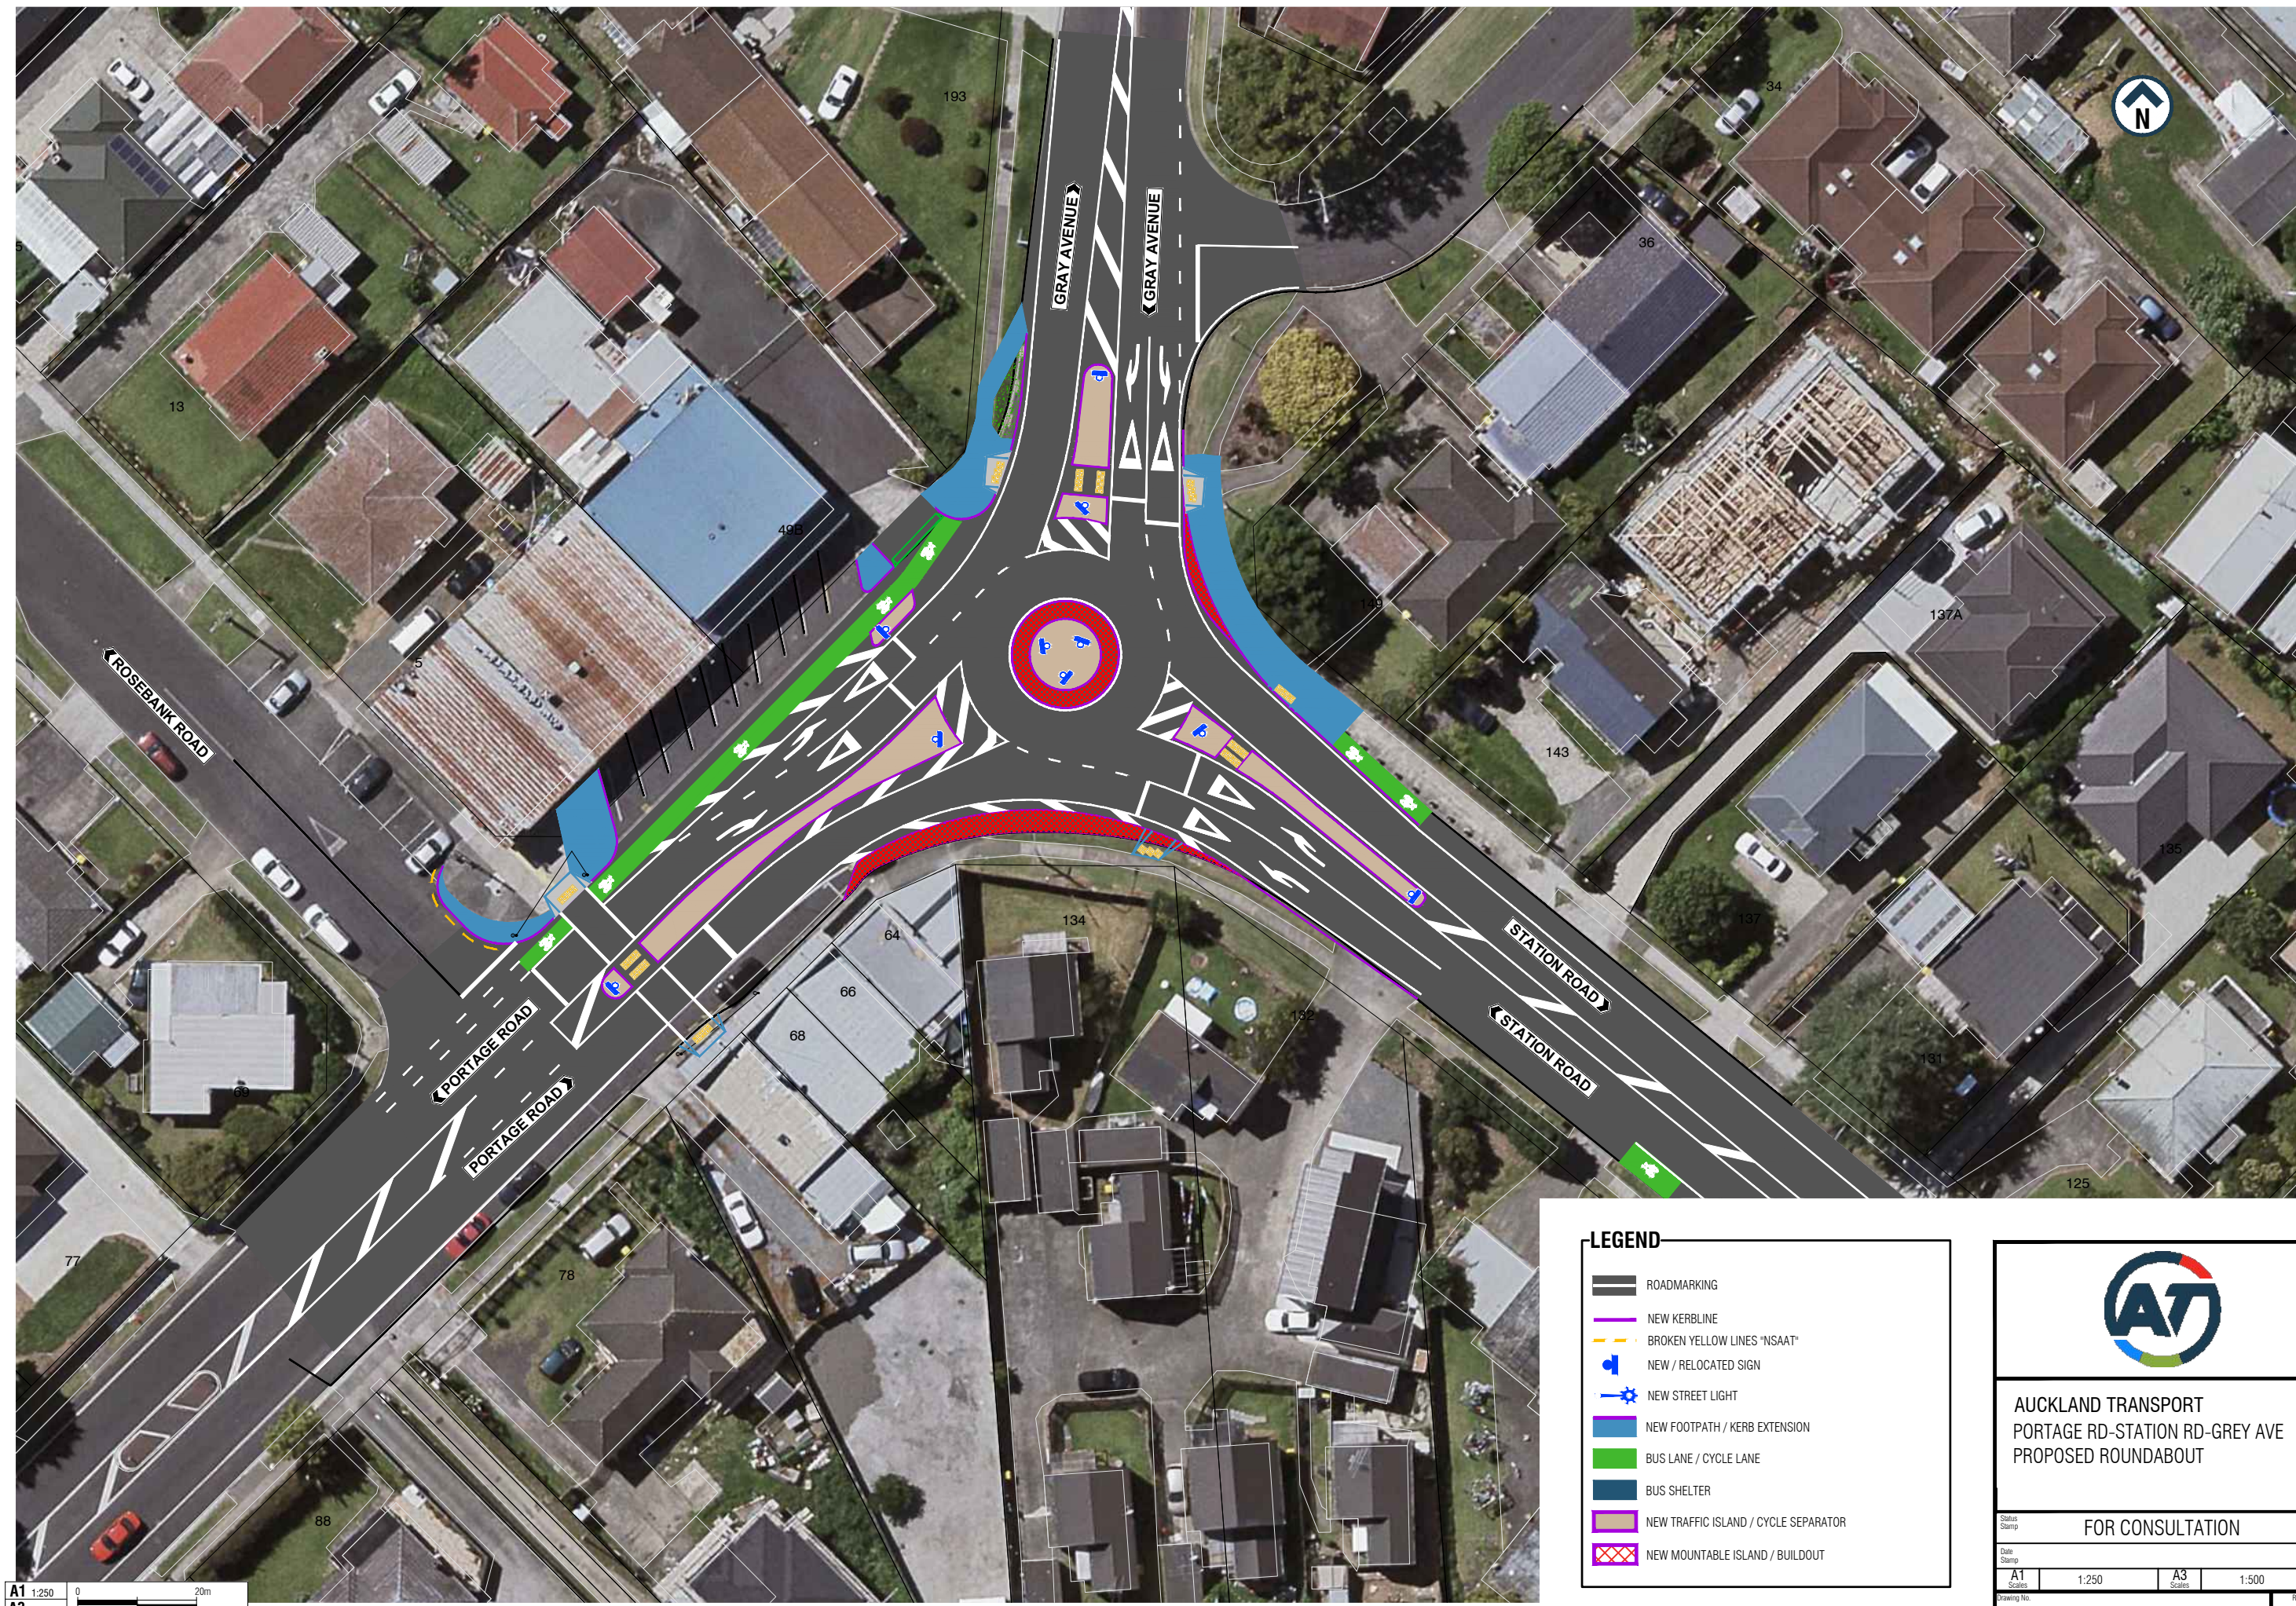


ORIGINAL SIZE A1
DO NOT SCALE - IF IN DOUBT, ASK

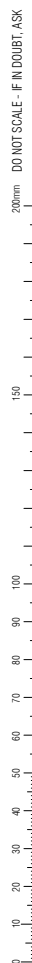

A1 1:250
A3 1:500

LEGEND

- ROADMARKING
- NEW KERBLINE
- BROKEN YELLOW LINES "NSAAT"
- NEW / RELOCATED SIGN
- NEW STREET LIGHT
- NEW FOOTPATH / KERB EXTENSION
- BUS LANE / CYCLE LANE
- BUS SHELTER
- NEW TRAFFIC ISLAND / CYCLE SEPARATOR
- NEW MOUNTABLE ISLAND / BUILDOUT



AUCKLAND TRANSPORT
PORTAGE RD-STATION RD-GRAY AVE
PROPOSED ROUNDABOUT

FOR CONSULTATION

Status Stamp	FOR CONSULTATION			
Date Stamp				
A1 Series	1:250	A3 Series	1:500	Rev.
Drawing No. 2017-RFI-08_G030				A