



ORIGINAL SIZE A1  
200mm DO NOT SCALE - IF IN DOUBT, ASK

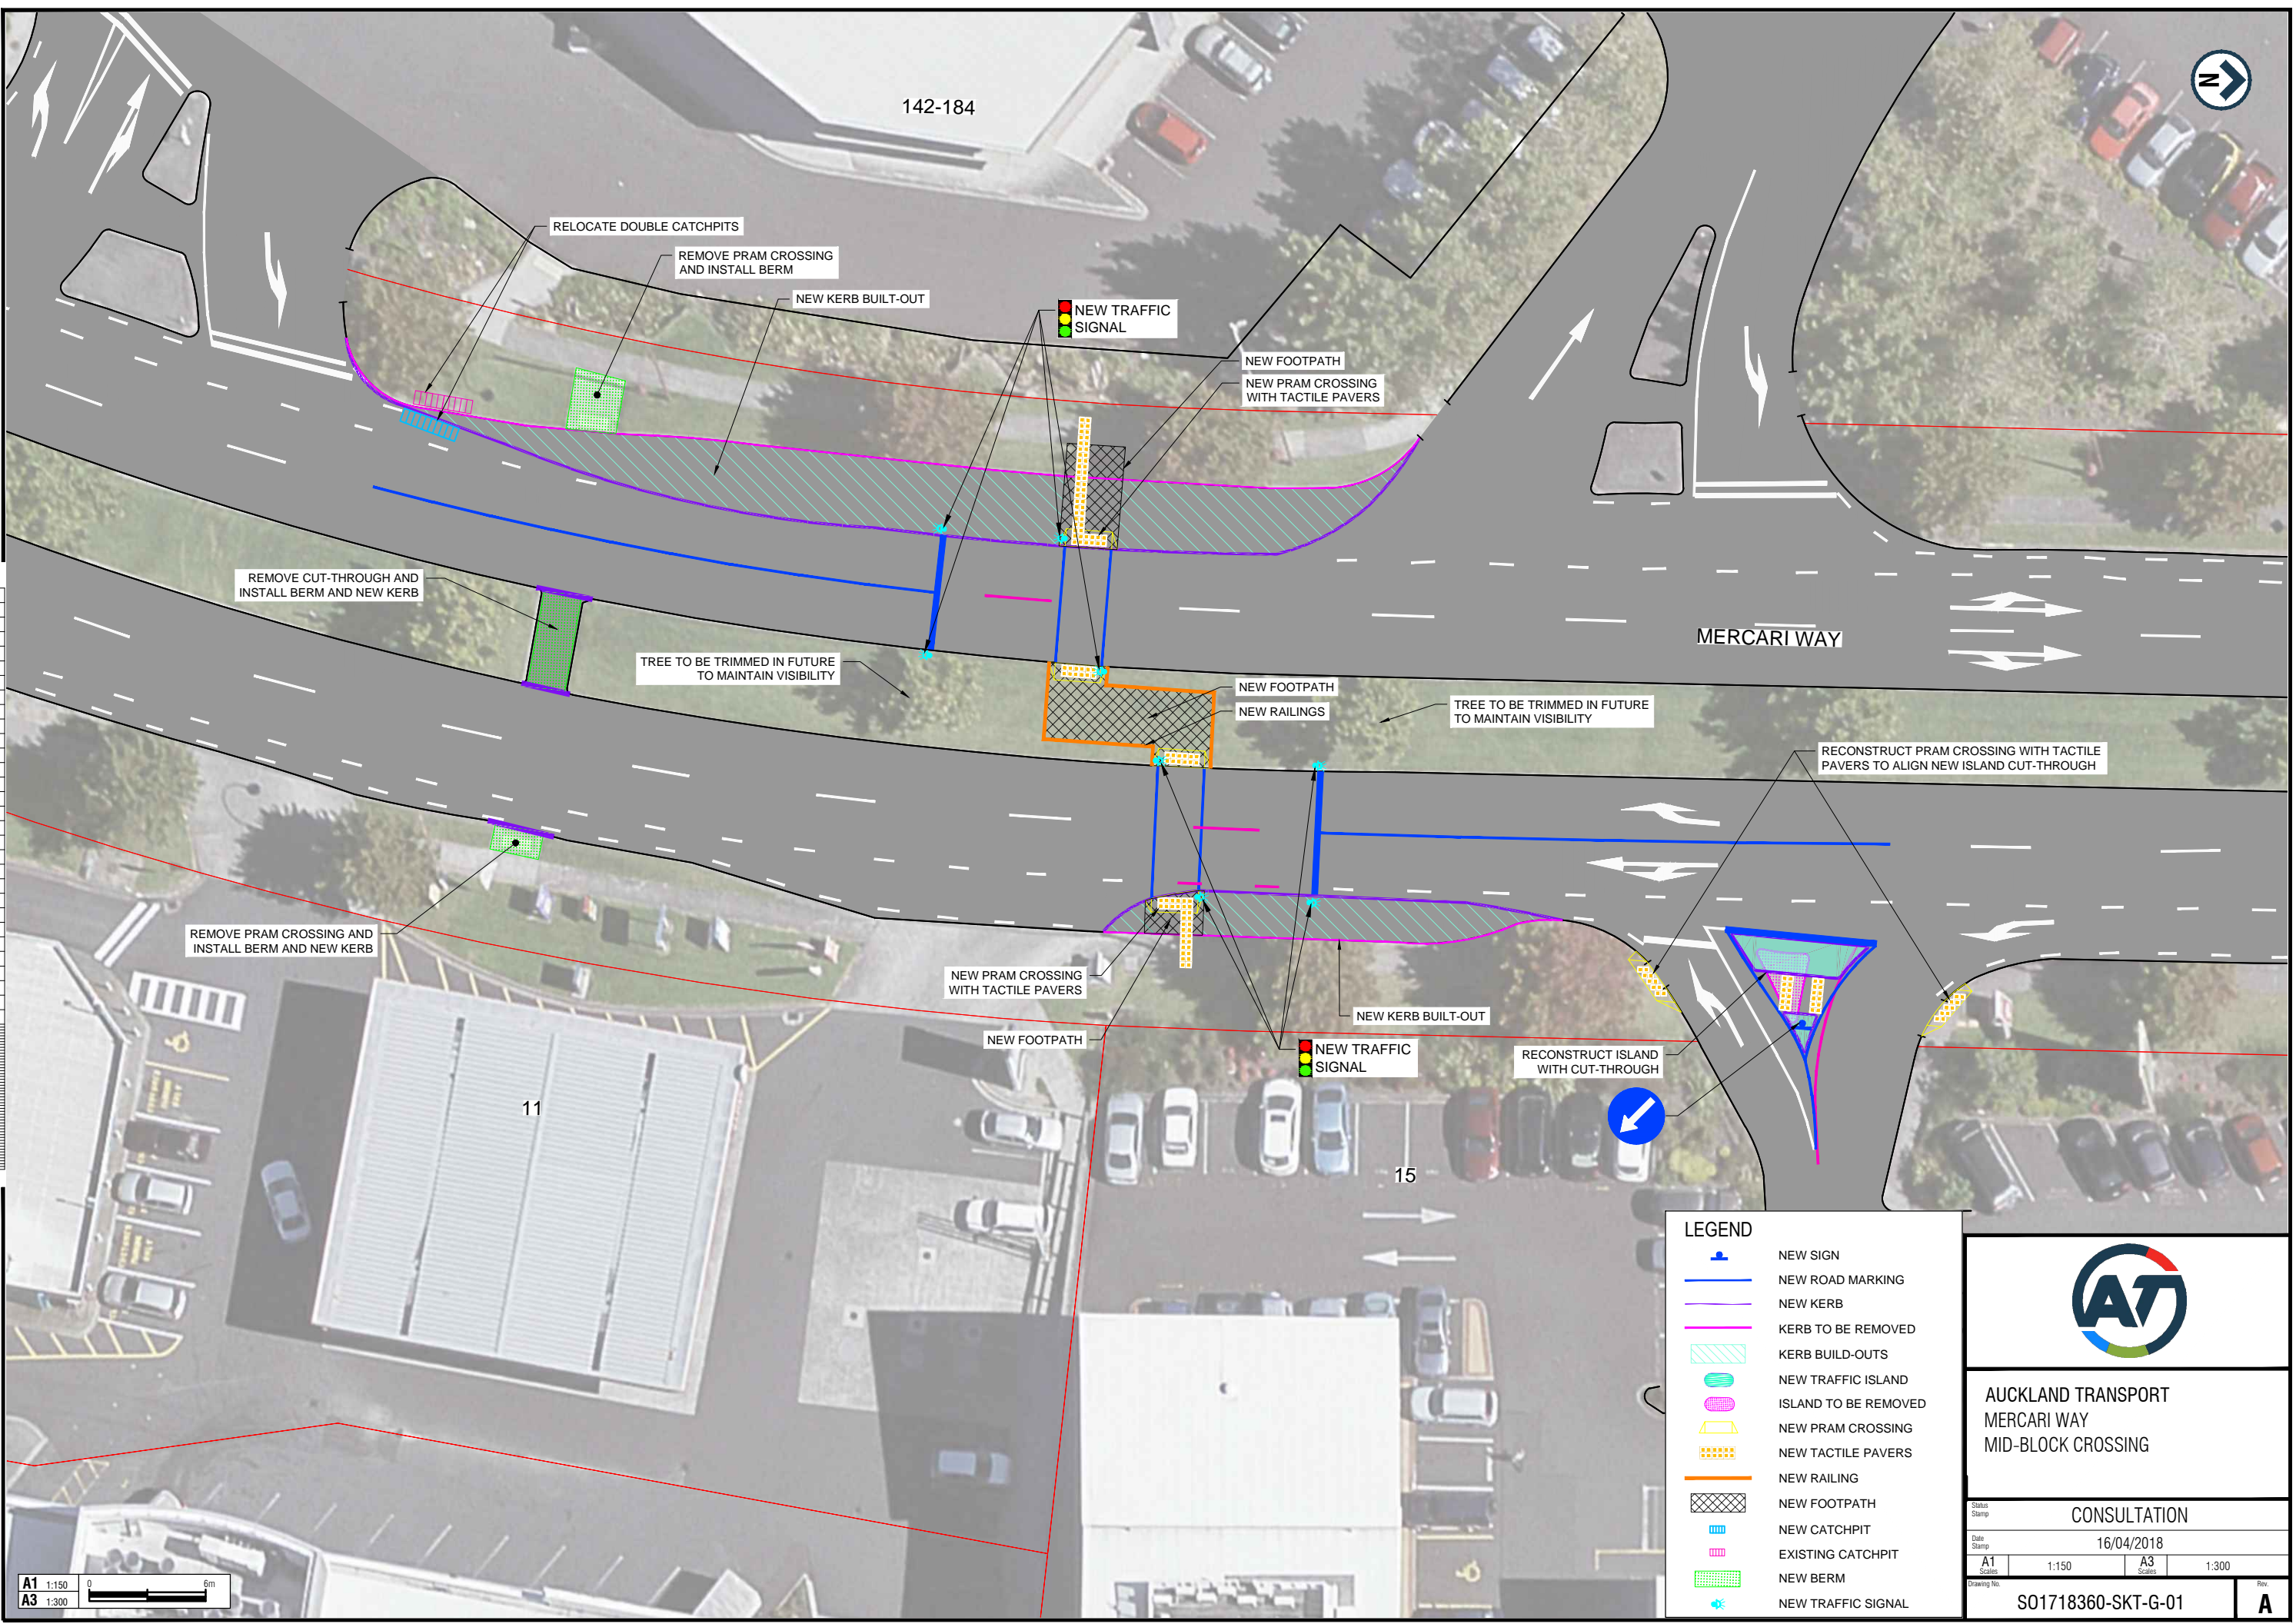

**LEGEND**

|  |                      |
|--|----------------------|
|  | NEW SIGN             |
|  | NEW ROAD MARKING     |
|  | NEW KERB             |
|  | KERB TO BE REMOVED   |
|  | KERB BUILD-OUTS      |
|  | NEW TRAFFIC ISLAND   |
|  | ISLAND TO BE REMOVED |
|  | NEW PRAM CROSSING    |
|  | NEW TACTILE PAVERS   |
|  | NEW RAILING          |
|  | NEW FOOTPATH         |
|  | NEW CATCHPIT         |
|  | EXISTING CATCHPIT    |
|  | NEW BERM             |
|  | NEW TRAFFIC SIGNAL   |



**AUCKLAND TRANSPORT**  
MERCARI WAY  
MID-BLOCK CROSSING

|              |       |              |                    |
|--------------|-------|--------------|--------------------|
| Status Stamp |       | CONSULTATION |                    |
| Date Stamp   |       | 16/04/2018   |                    |
| A1 Scales    | 1:150 | A3 Scales    | 1:300              |
| Drawing No.  |       |              | SO1718360-SKT-G-01 |
|              |       |              | Rev. <b>A</b>      |

**A1** 1:150  
**A3** 1:300

