


ORIGINAL SIZE A1  
DO NOT SCALE - IF IN DOUBT, ASK

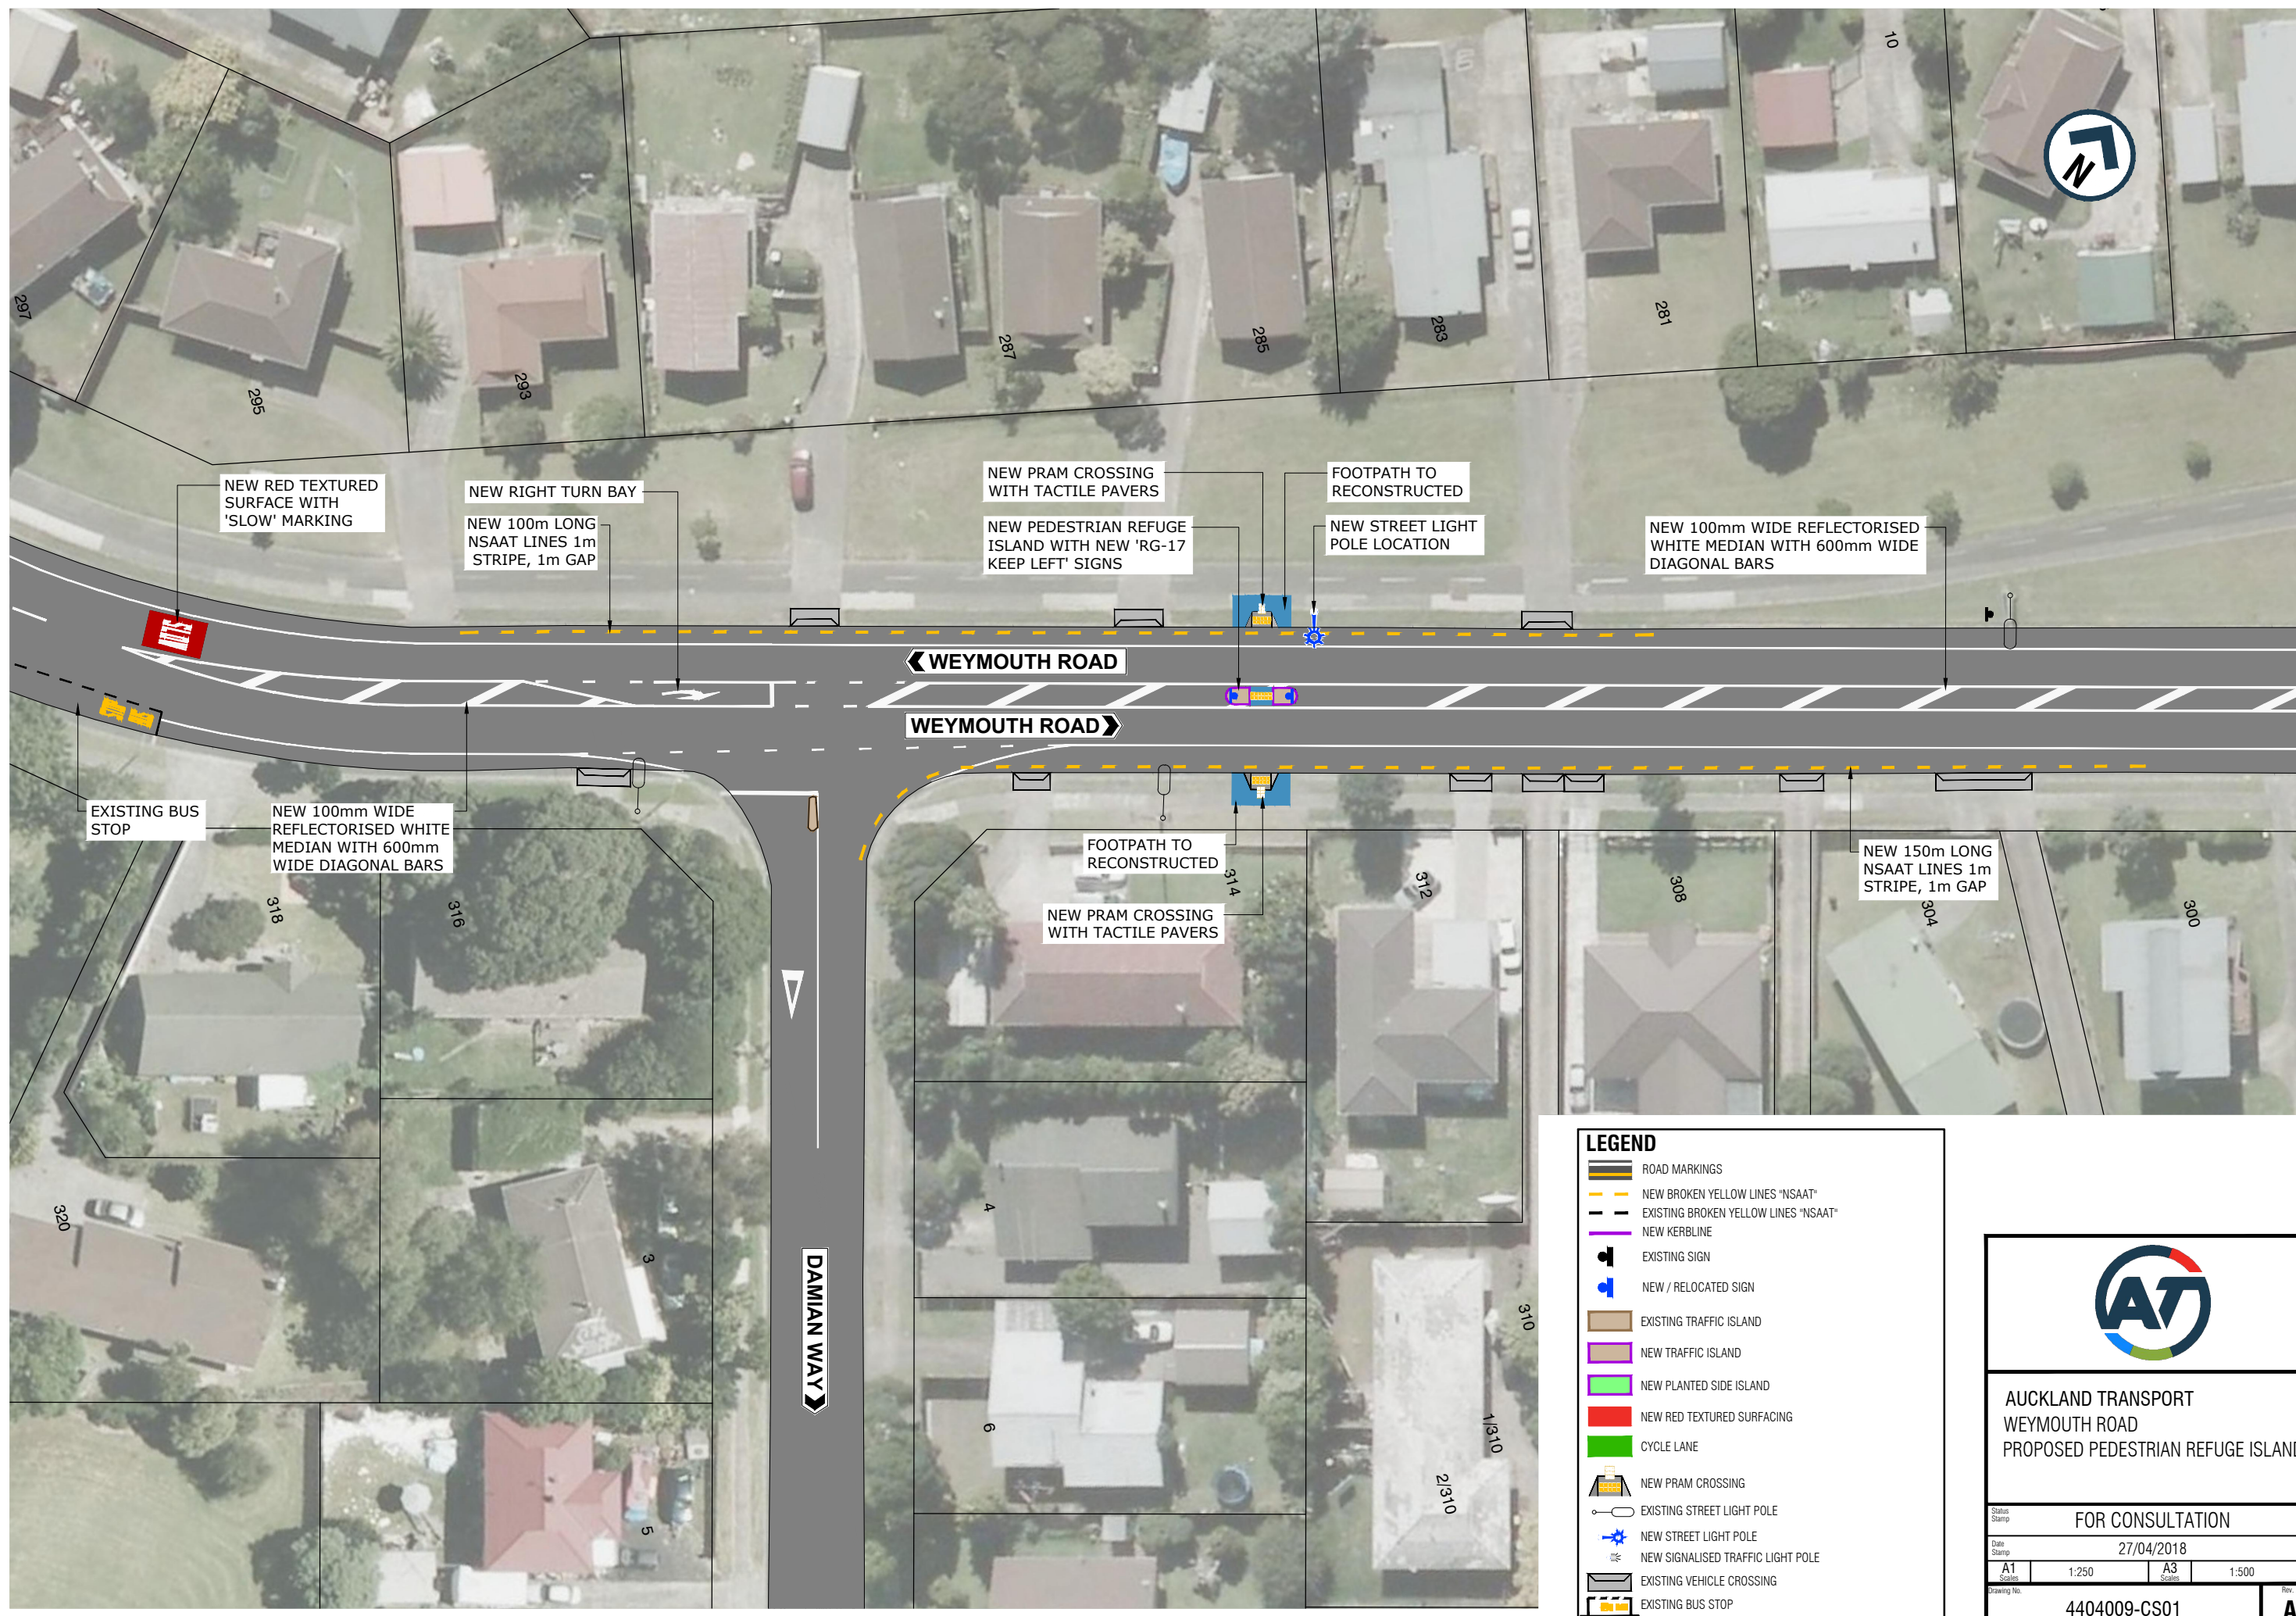

LEGEND

- ROAD MARKINGS
- NEW BROKEN YELLOW LINES 'NSAAT'
- EXISTING BROKEN YELLOW LINES 'NSAAT'
- NEW KERBLINE
- EXISTING SIGN
- NEW / RELOCATED SIGN
- EXISTING TRAFFIC ISLAND
- NEW TRAFFIC ISLAND
- NEW PLANTED SIDE ISLAND
- NEW RED TEXTURED SURFACING
- CYCLE LANE
- NEW PRAM CROSSING
- EXISTING STREET LIGHT POLE
- NEW STREET LIGHT POLE
- NEW SIGNALISED TRAFFIC LIGHT POLE
- EXISTING VEHICLE CROSSING
- EXISTING BUS STOP



AUCKLAND TRANSPORT  
WEYMOUTH ROAD  
PROPOSED PEDESTRIAN REFUGE ISLAND

FOR CONSULTATION

|             |              |          |       |      |
|-------------|--------------|----------|-------|------|
| Date Stamp  | 27/04/2018   |          |       |      |
| A1 Scale    | 1:250        | A3 Scale | 1:500 | Rev. |
| Drawing No. | 4404009-CS01 |          |       | A    |