


ORIGINAL SIZE A1
0 10 20 30 40 50 60 70 80 90 100 150 200mm
DO NOT SCALE - IF IN DOUBT, ASK

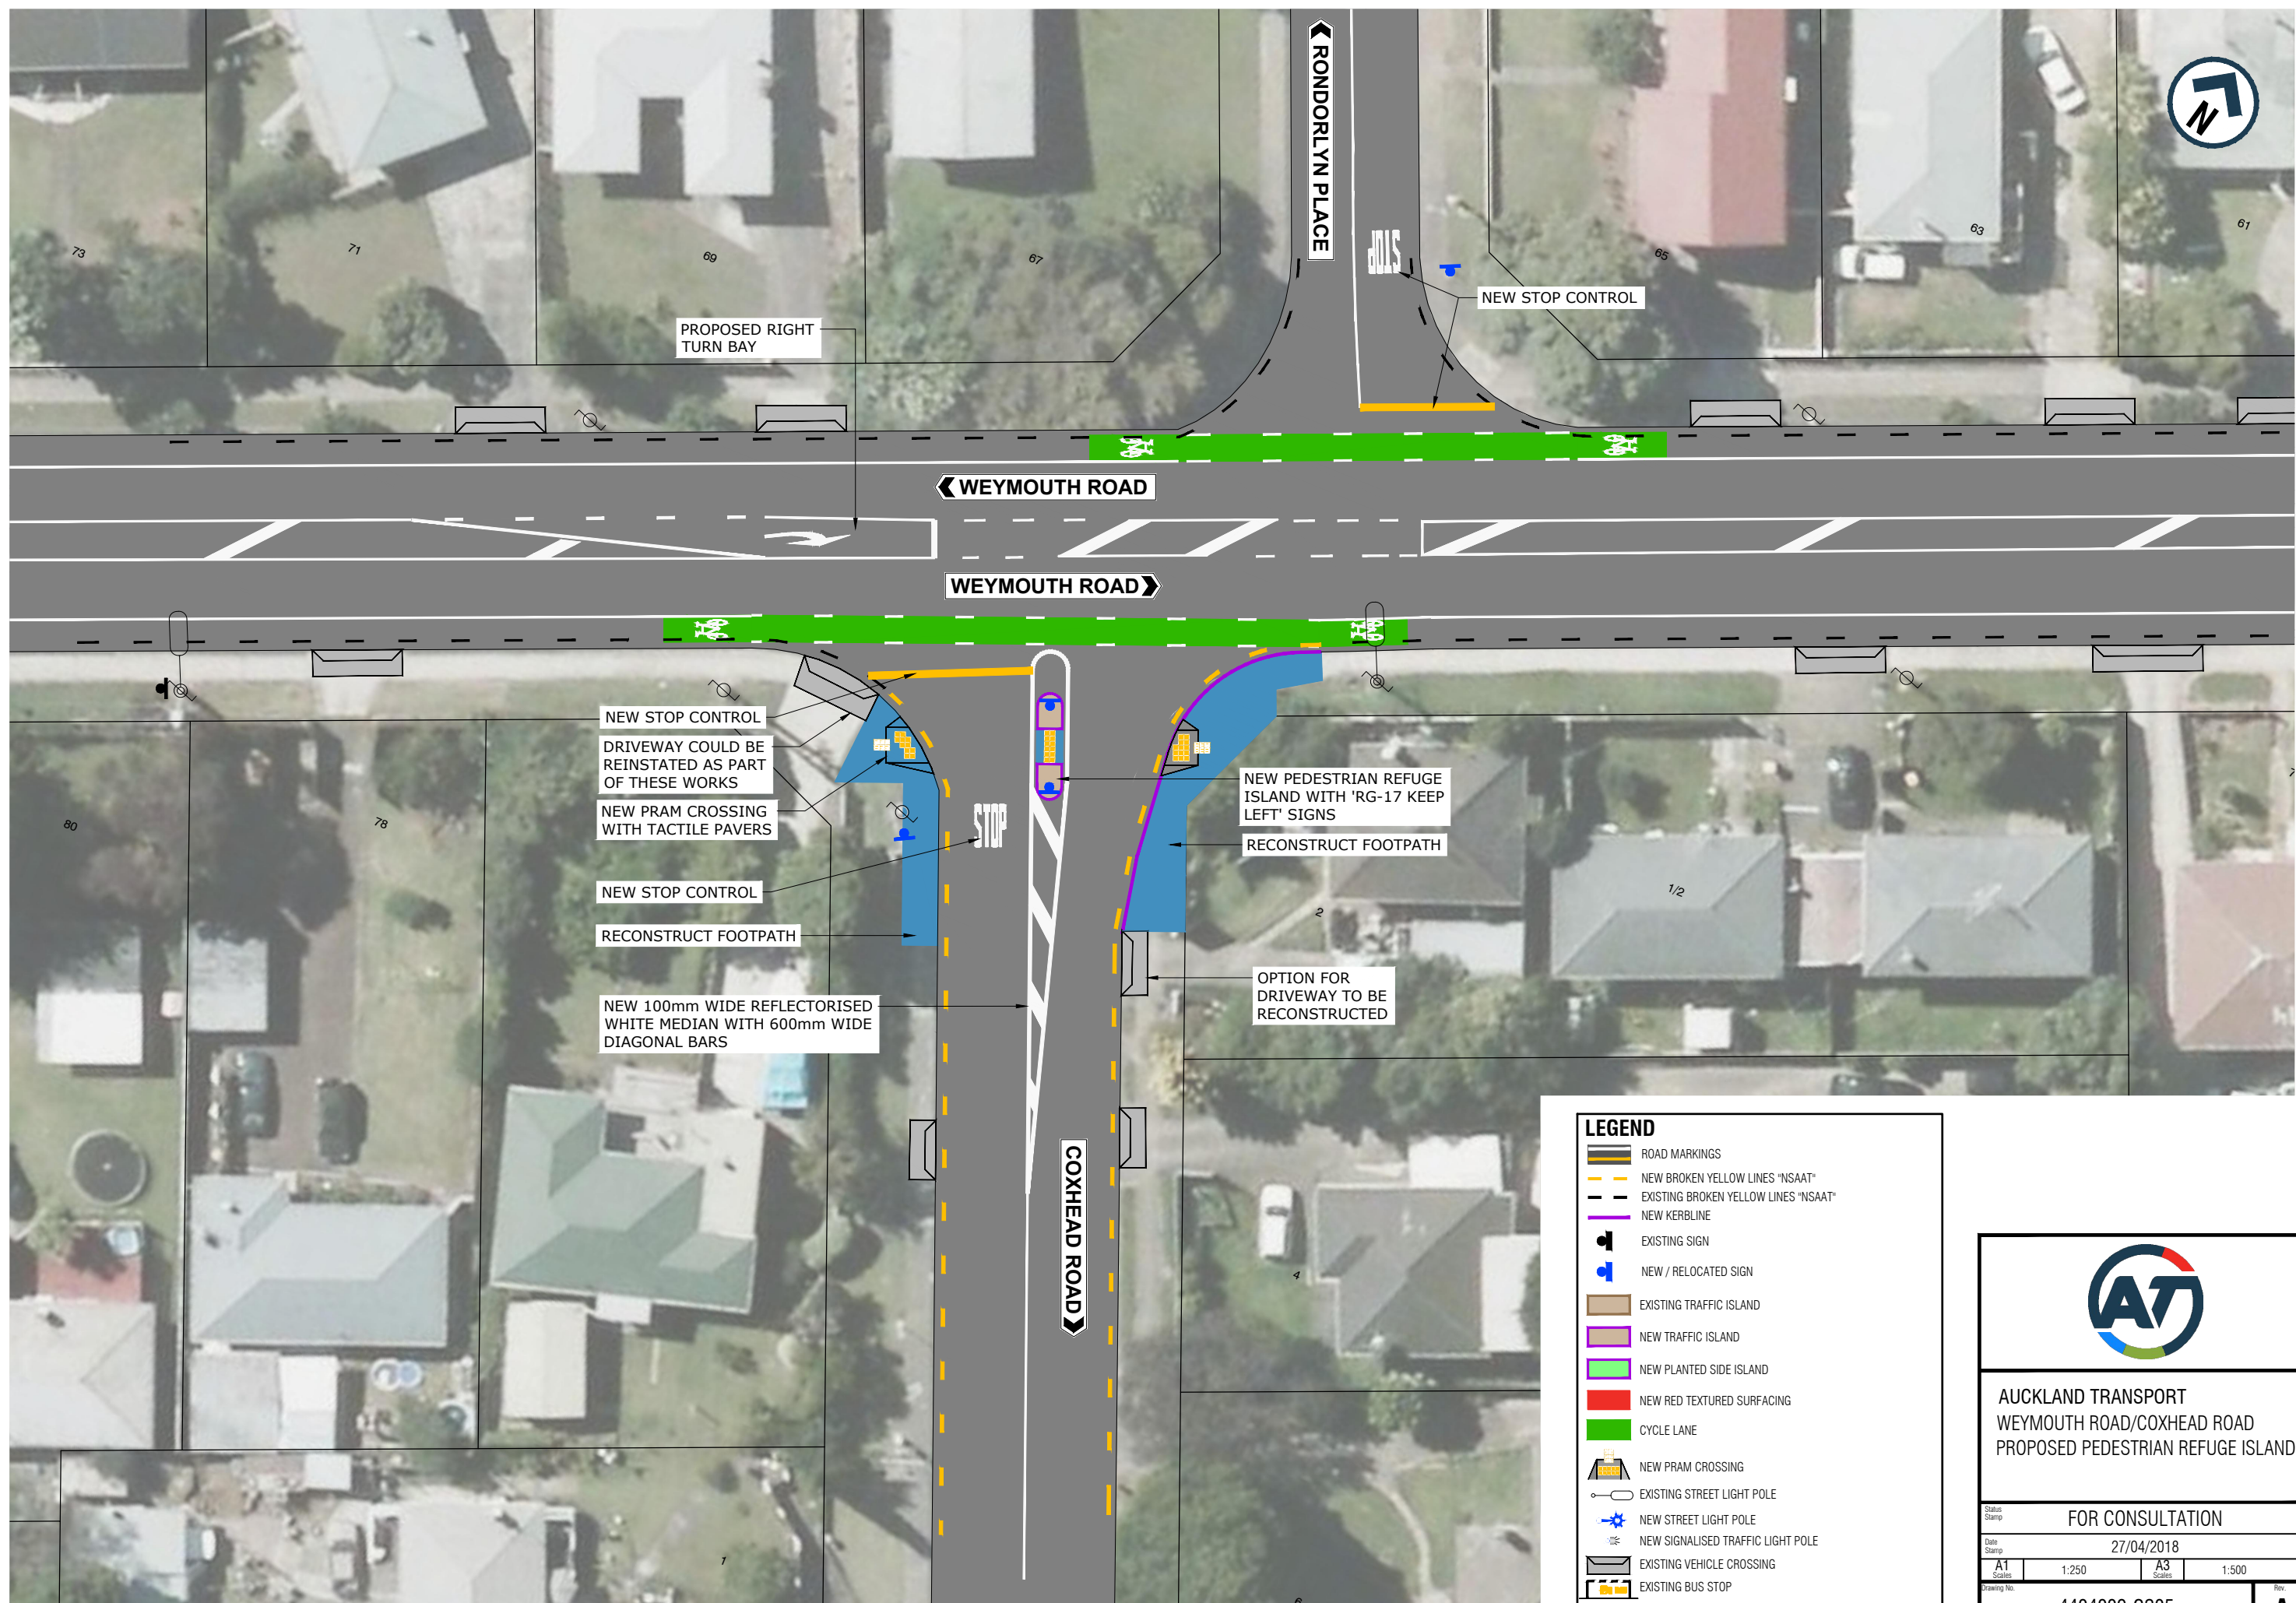

LEGEND

- ROAD MARKINGS
- NEW BROKEN YELLOW LINES "NSAAT"
- EXISTING BROKEN YELLOW LINES "NSAAT"
- NEW KERBLINE
- EXISTING SIGN
- NEW / RELOCATED SIGN
- EXISTING TRAFFIC ISLAND
- NEW TRAFFIC ISLAND
- NEW PLANTED SIDE ISLAND
- NEW RED TEXTURED SURFACING
- CYCLE LANE
- NEW PRAM CROSSING
- EXISTING STREET LIGHT POLE
- NEW STREET LIGHT POLE
- NEW SIGNALISED TRAFFIC LIGHT POLE
- EXISTING VEHICLE CROSSING
- EXISTING BUS STOP



AUCKLAND TRANSPORT
WEYMOUTH ROAD/COXHEAD ROAD
PROPOSED PEDESTRIAN REFUGE ISLAND

FOR CONSULTATION			
27/04/2018			
A1 Scale	1:250	A3 Scale	1:500
Drawing No. 4404009-CS05			Rev. A