


ORIGINAL SIZE A1 200mm DO NOT SCALE - IF IN DOUBT, ASK

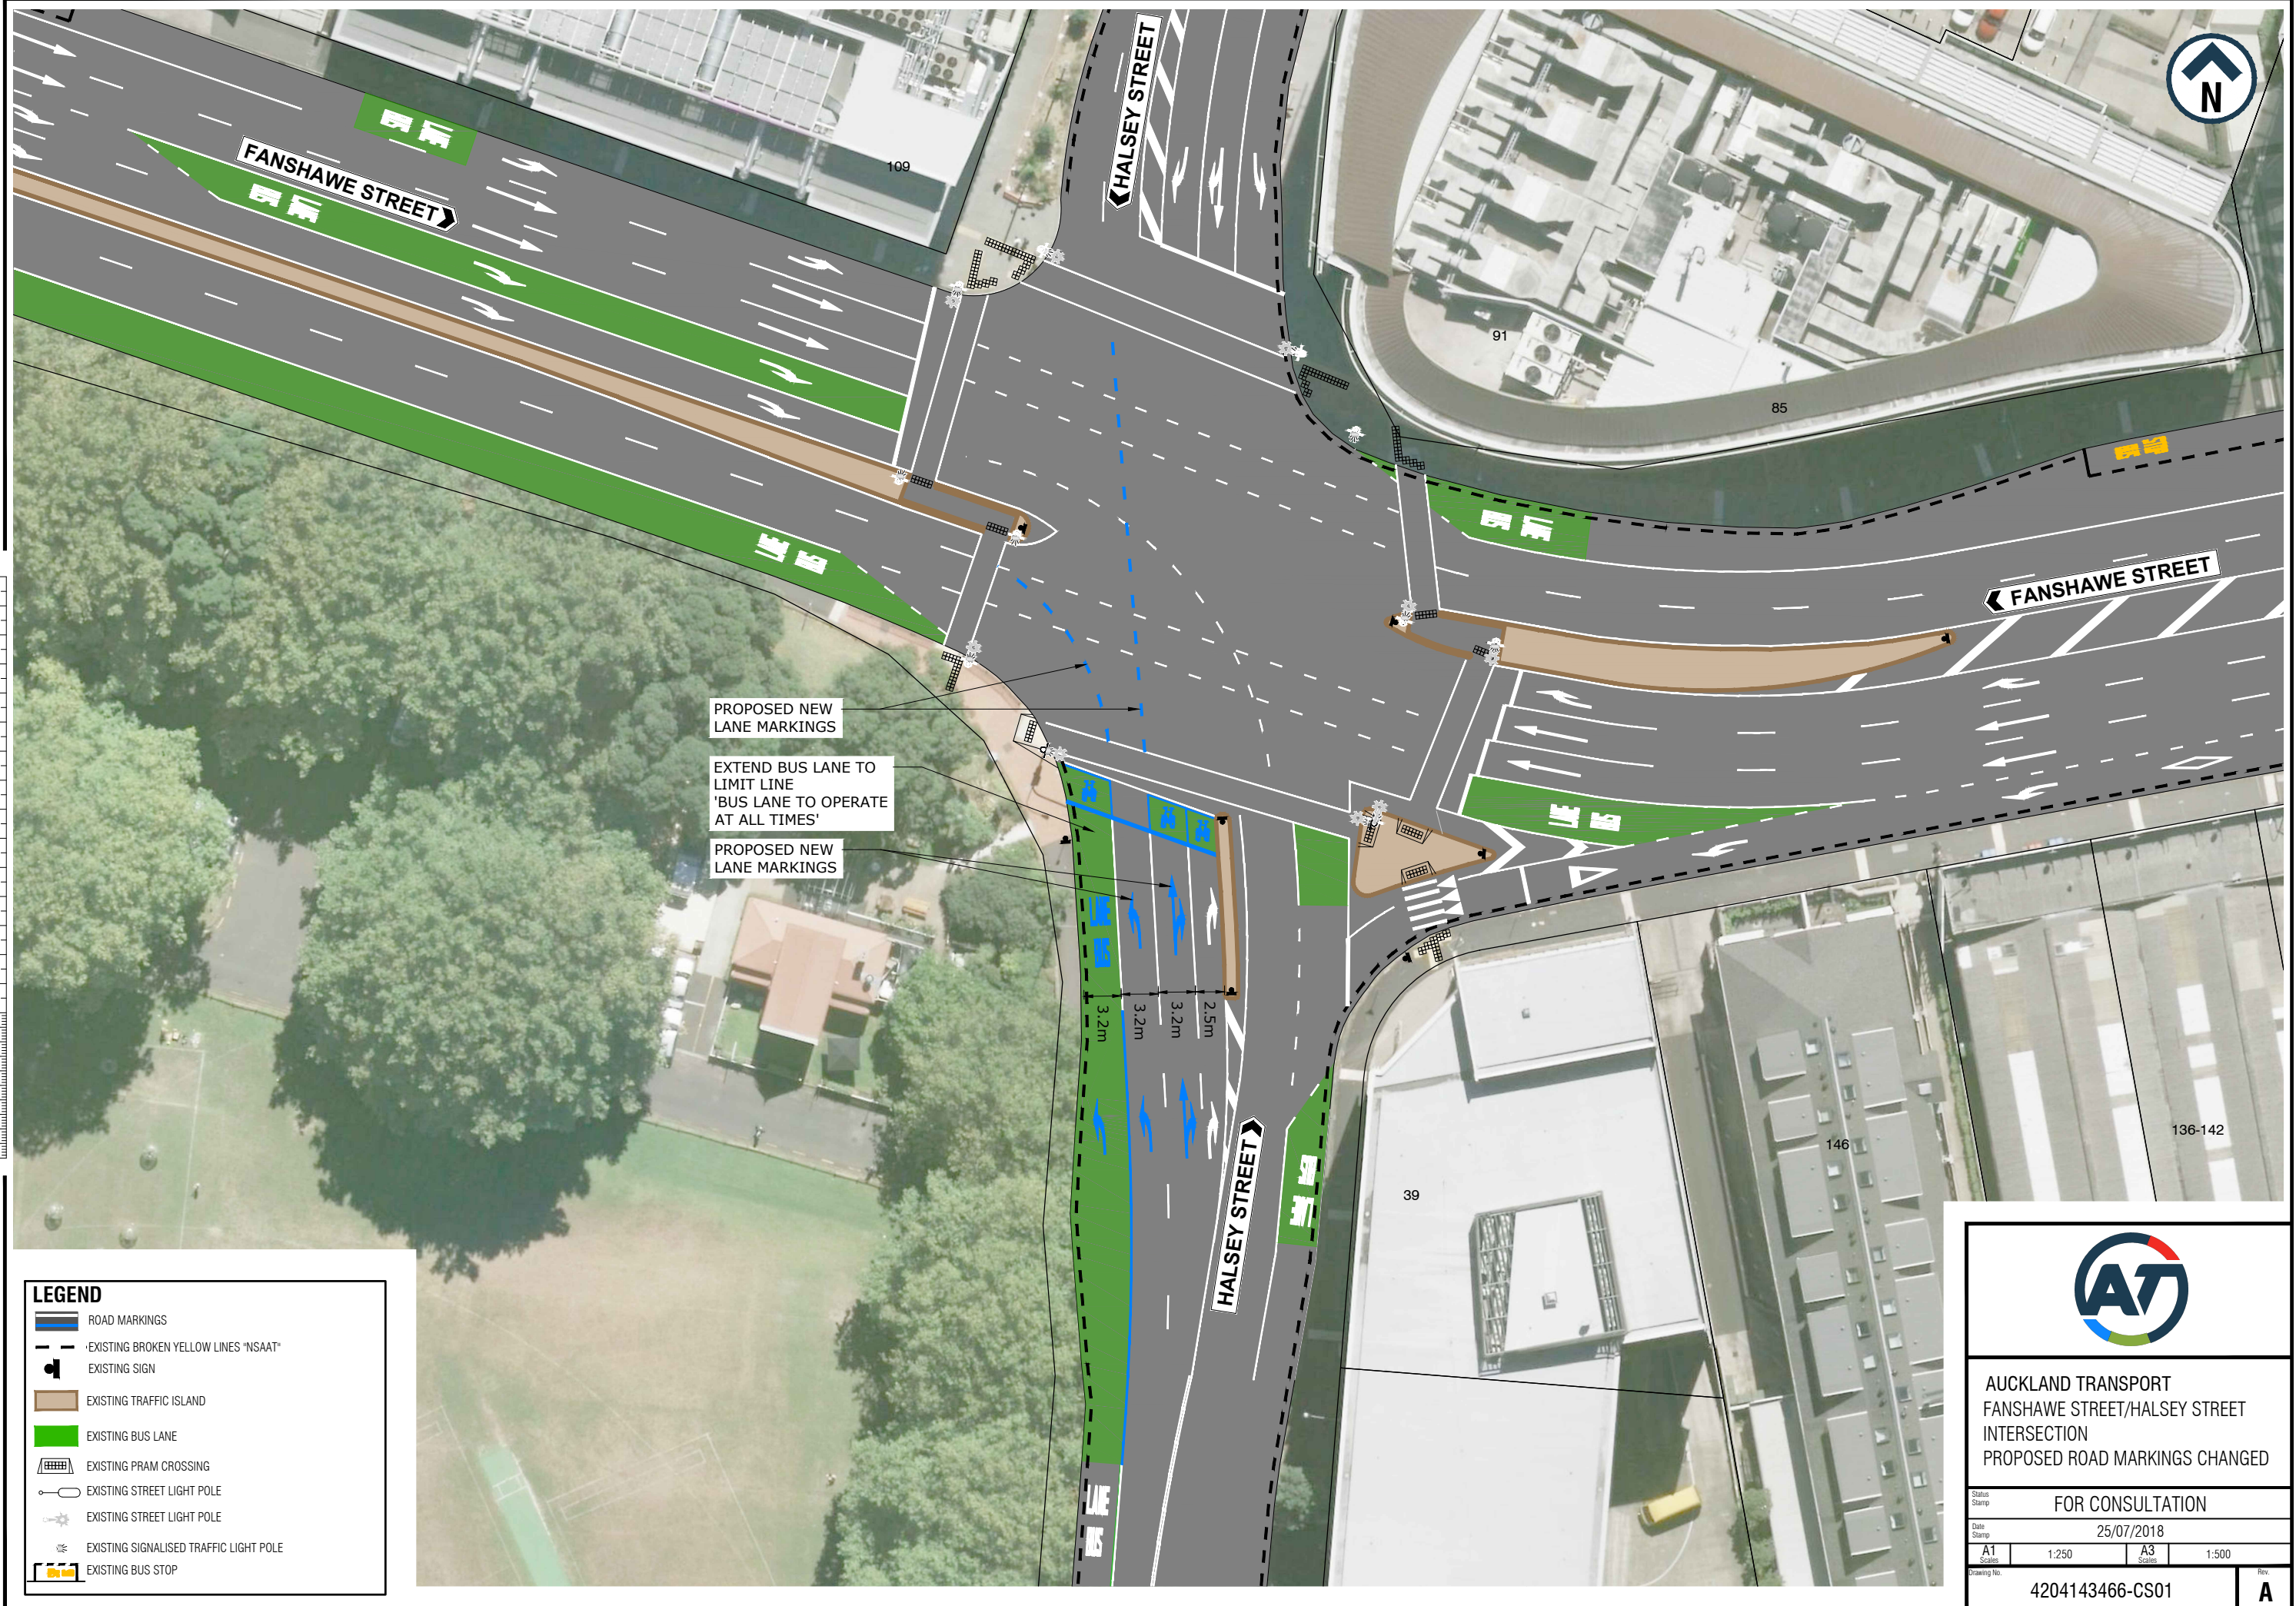


PROPOSED NEW LANE MARKINGS

EXTEND BUS LANE TO LIMIT LINE 'BUS LANE TO OPERATE AT ALL TIMES'

PROPOSED NEW LANE MARKINGS

LEGEND

	ROAD MARKINGS
	EXISTING BROKEN YELLOW LINES "NSAAT"
	EXISTING SIGN
	EXISTING TRAFFIC ISLAND
	EXISTING BUS LANE
	EXISTING PRAM CROSSING
	EXISTING STREET LIGHT POLE
	EXISTING STREET LIGHT POLE
	EXISTING SIGNALISED TRAFFIC LIGHT POLE
	EXISTING BUS STOP



AUCKLAND TRANSPORT
 FANSHAWE STREET/HALSEY STREET
 INTERSECTION
 PROPOSED ROAD MARKINGS CHANGED

Status Stamp			
FOR CONSULTATION			
Date Stamp			
25/07/2018			
A1 Scale	1:250	A3 Scale	1:500
Drawing No.			Rev.
4204143466-CS01			A