


ORIGINAL SIZE A1
DO NOT SCALE - IF IN DOUBT, ASK

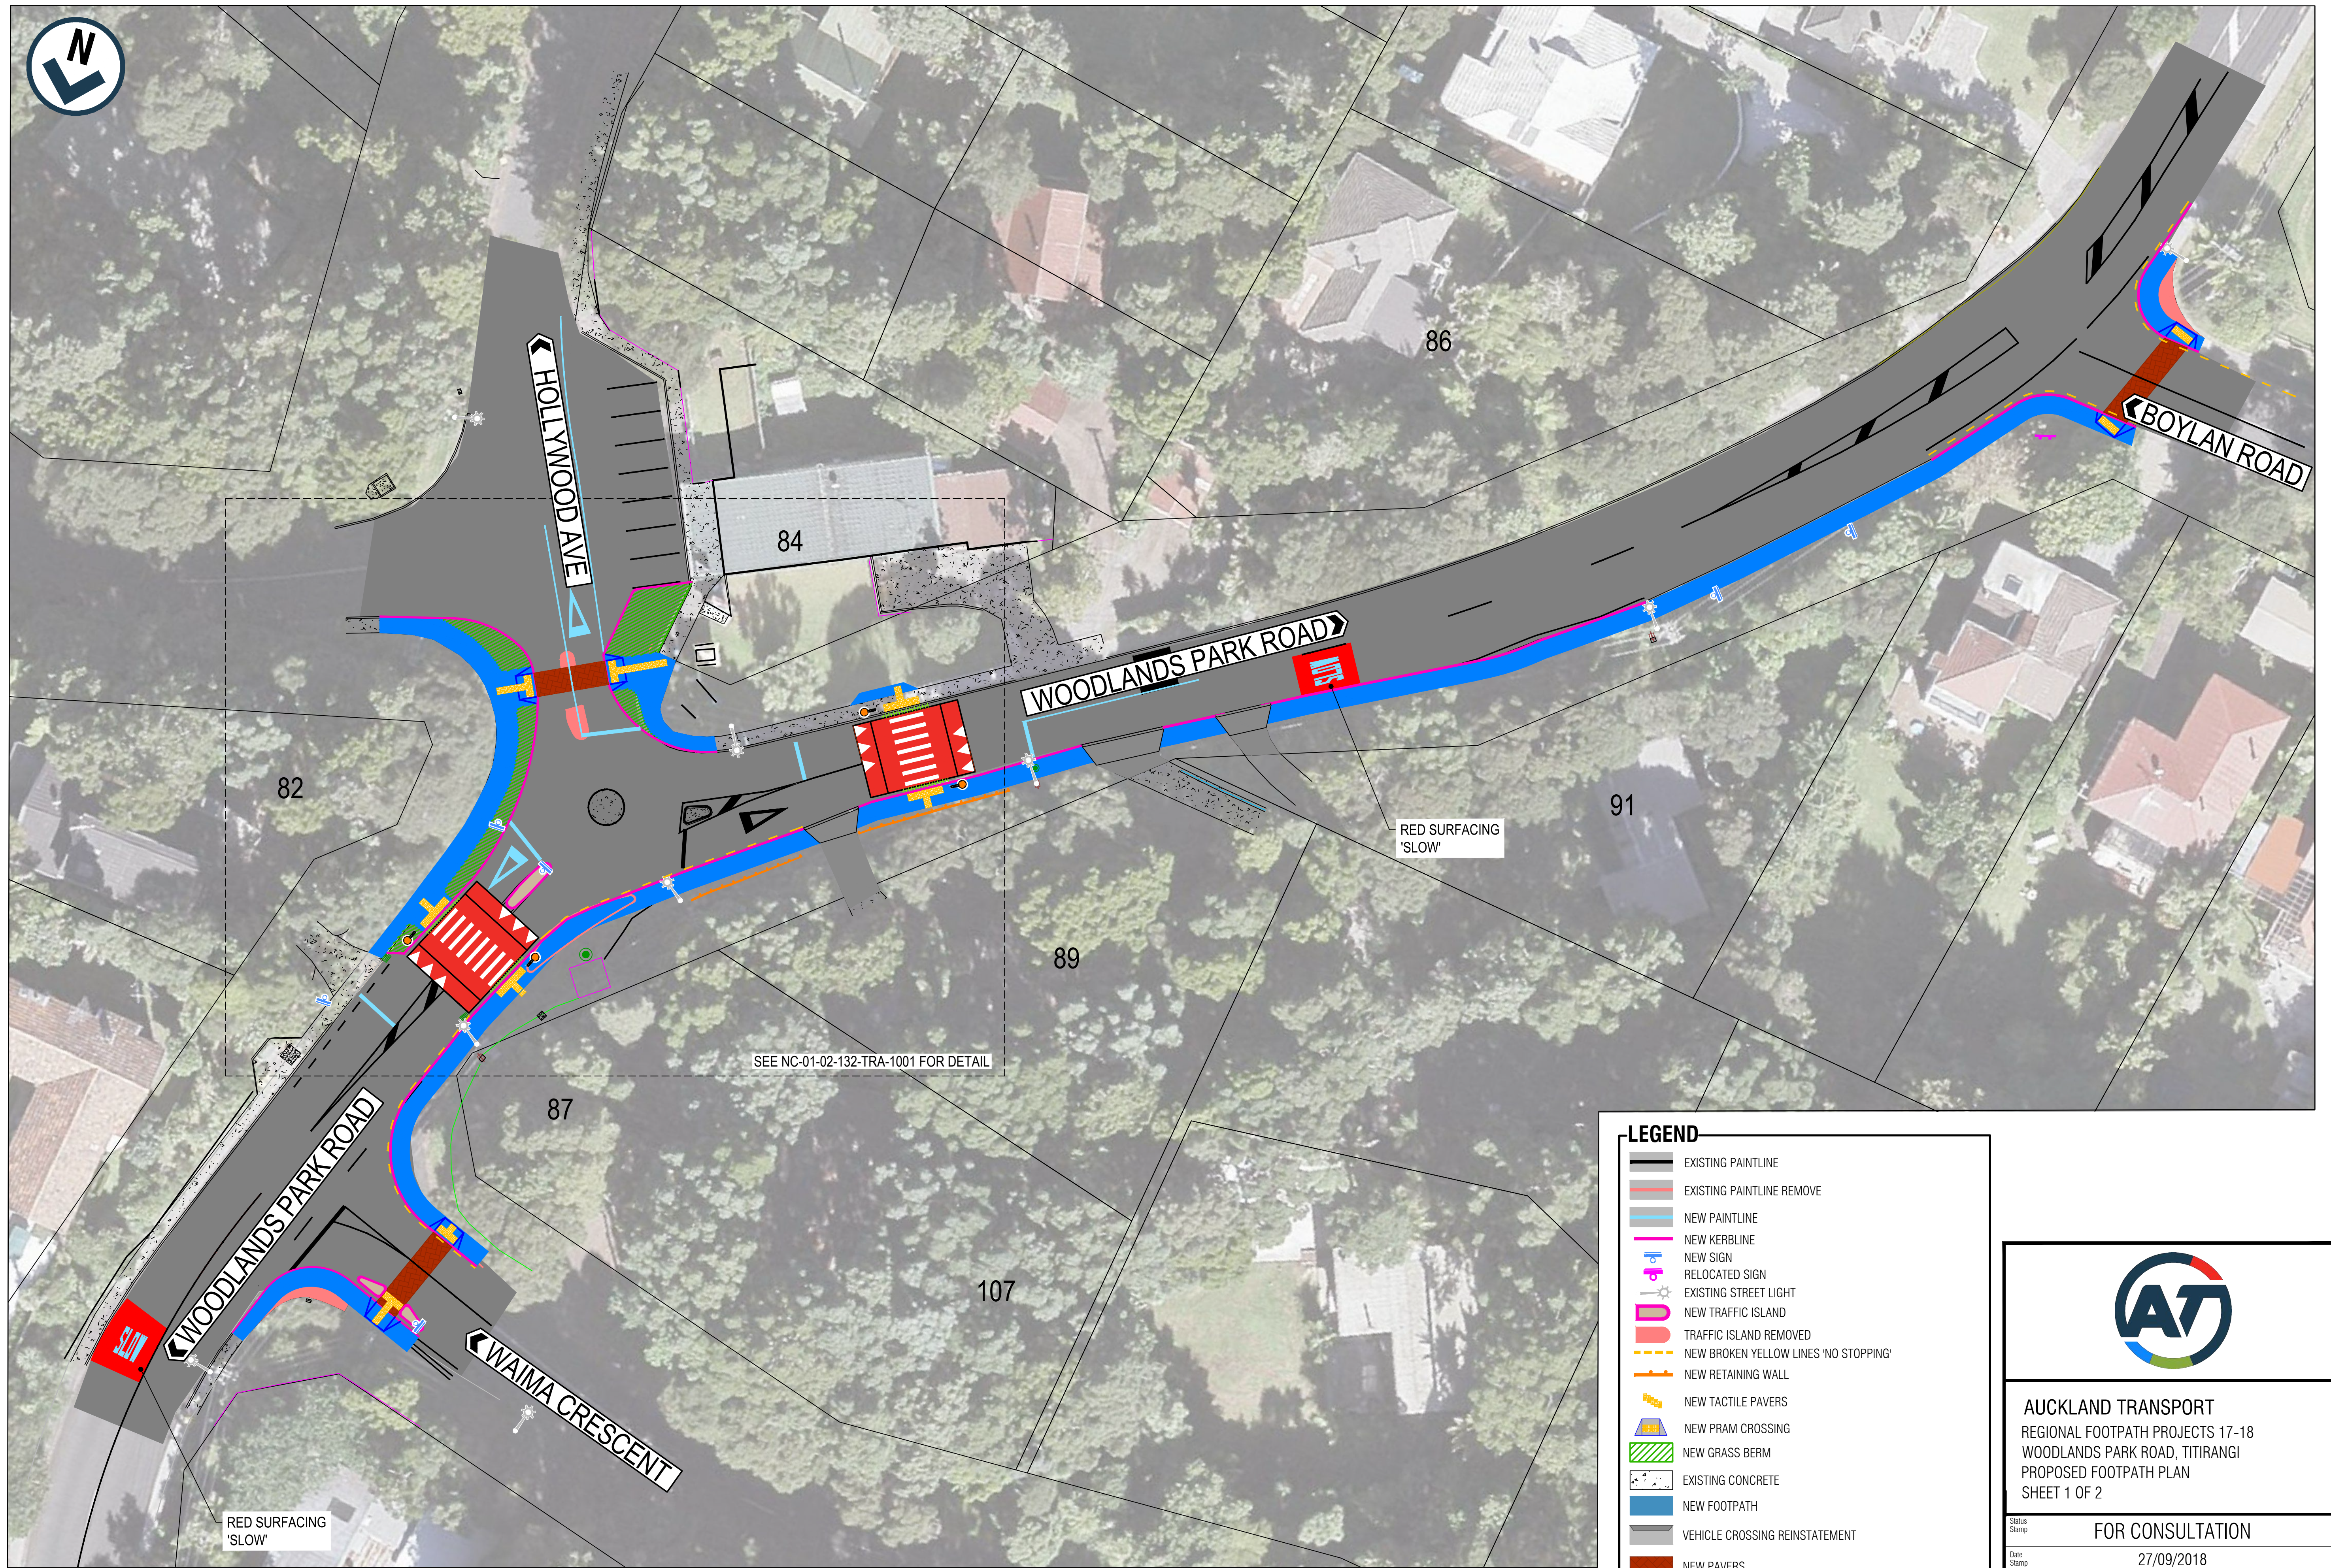

0 2.5 5 10 15
Full Size 1:250 : Half Reduction 1:500
SCALE (m)

LEGEND

- EXISTING PAINTLINE
- EXISTING PAINTLINE REMOVE
- NEW PAINTLINE
- NEW KERBLINE
- NEW SIGN
- RELOCATED SIGN
- EXISTING STREET LIGHT
- NEW TRAFFIC ISLAND
- TRAFFIC ISLAND REMOVED
- NEW BROKEN YELLOW LINES 'NO STOPPING'
- NEW RETAINING WALL
- NEW TACTILE PAVERS
- NEW PRAM CROSSING
- NEW GRASS BERM
- EXISTING CONCRETE
- NEW FOOTPATH
- VEHICLE CROSSING REINSTATEMENT
- NEW PAVERS
- NEW BELISHA DISC





AUCKLAND TRANSPORT
REGIONAL FOOTPATH PROJECTS 17-18
WOODLANDS PARK ROAD, TITIRANGI
PROPOSED FOOTPATH PLAN
SHEET 1 OF 2

FOR CONSULTATION

Date Stamp	27/09/2018			
A1 Scales	1:250	A3 Scales	1:500	Rev.
Drawing No. NC-01-02-132-TRA-1000				0

ORIGINAL SIZE A1 200mm DO NOT SCALE - IF IN DOUBT, ASK

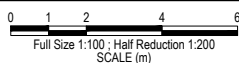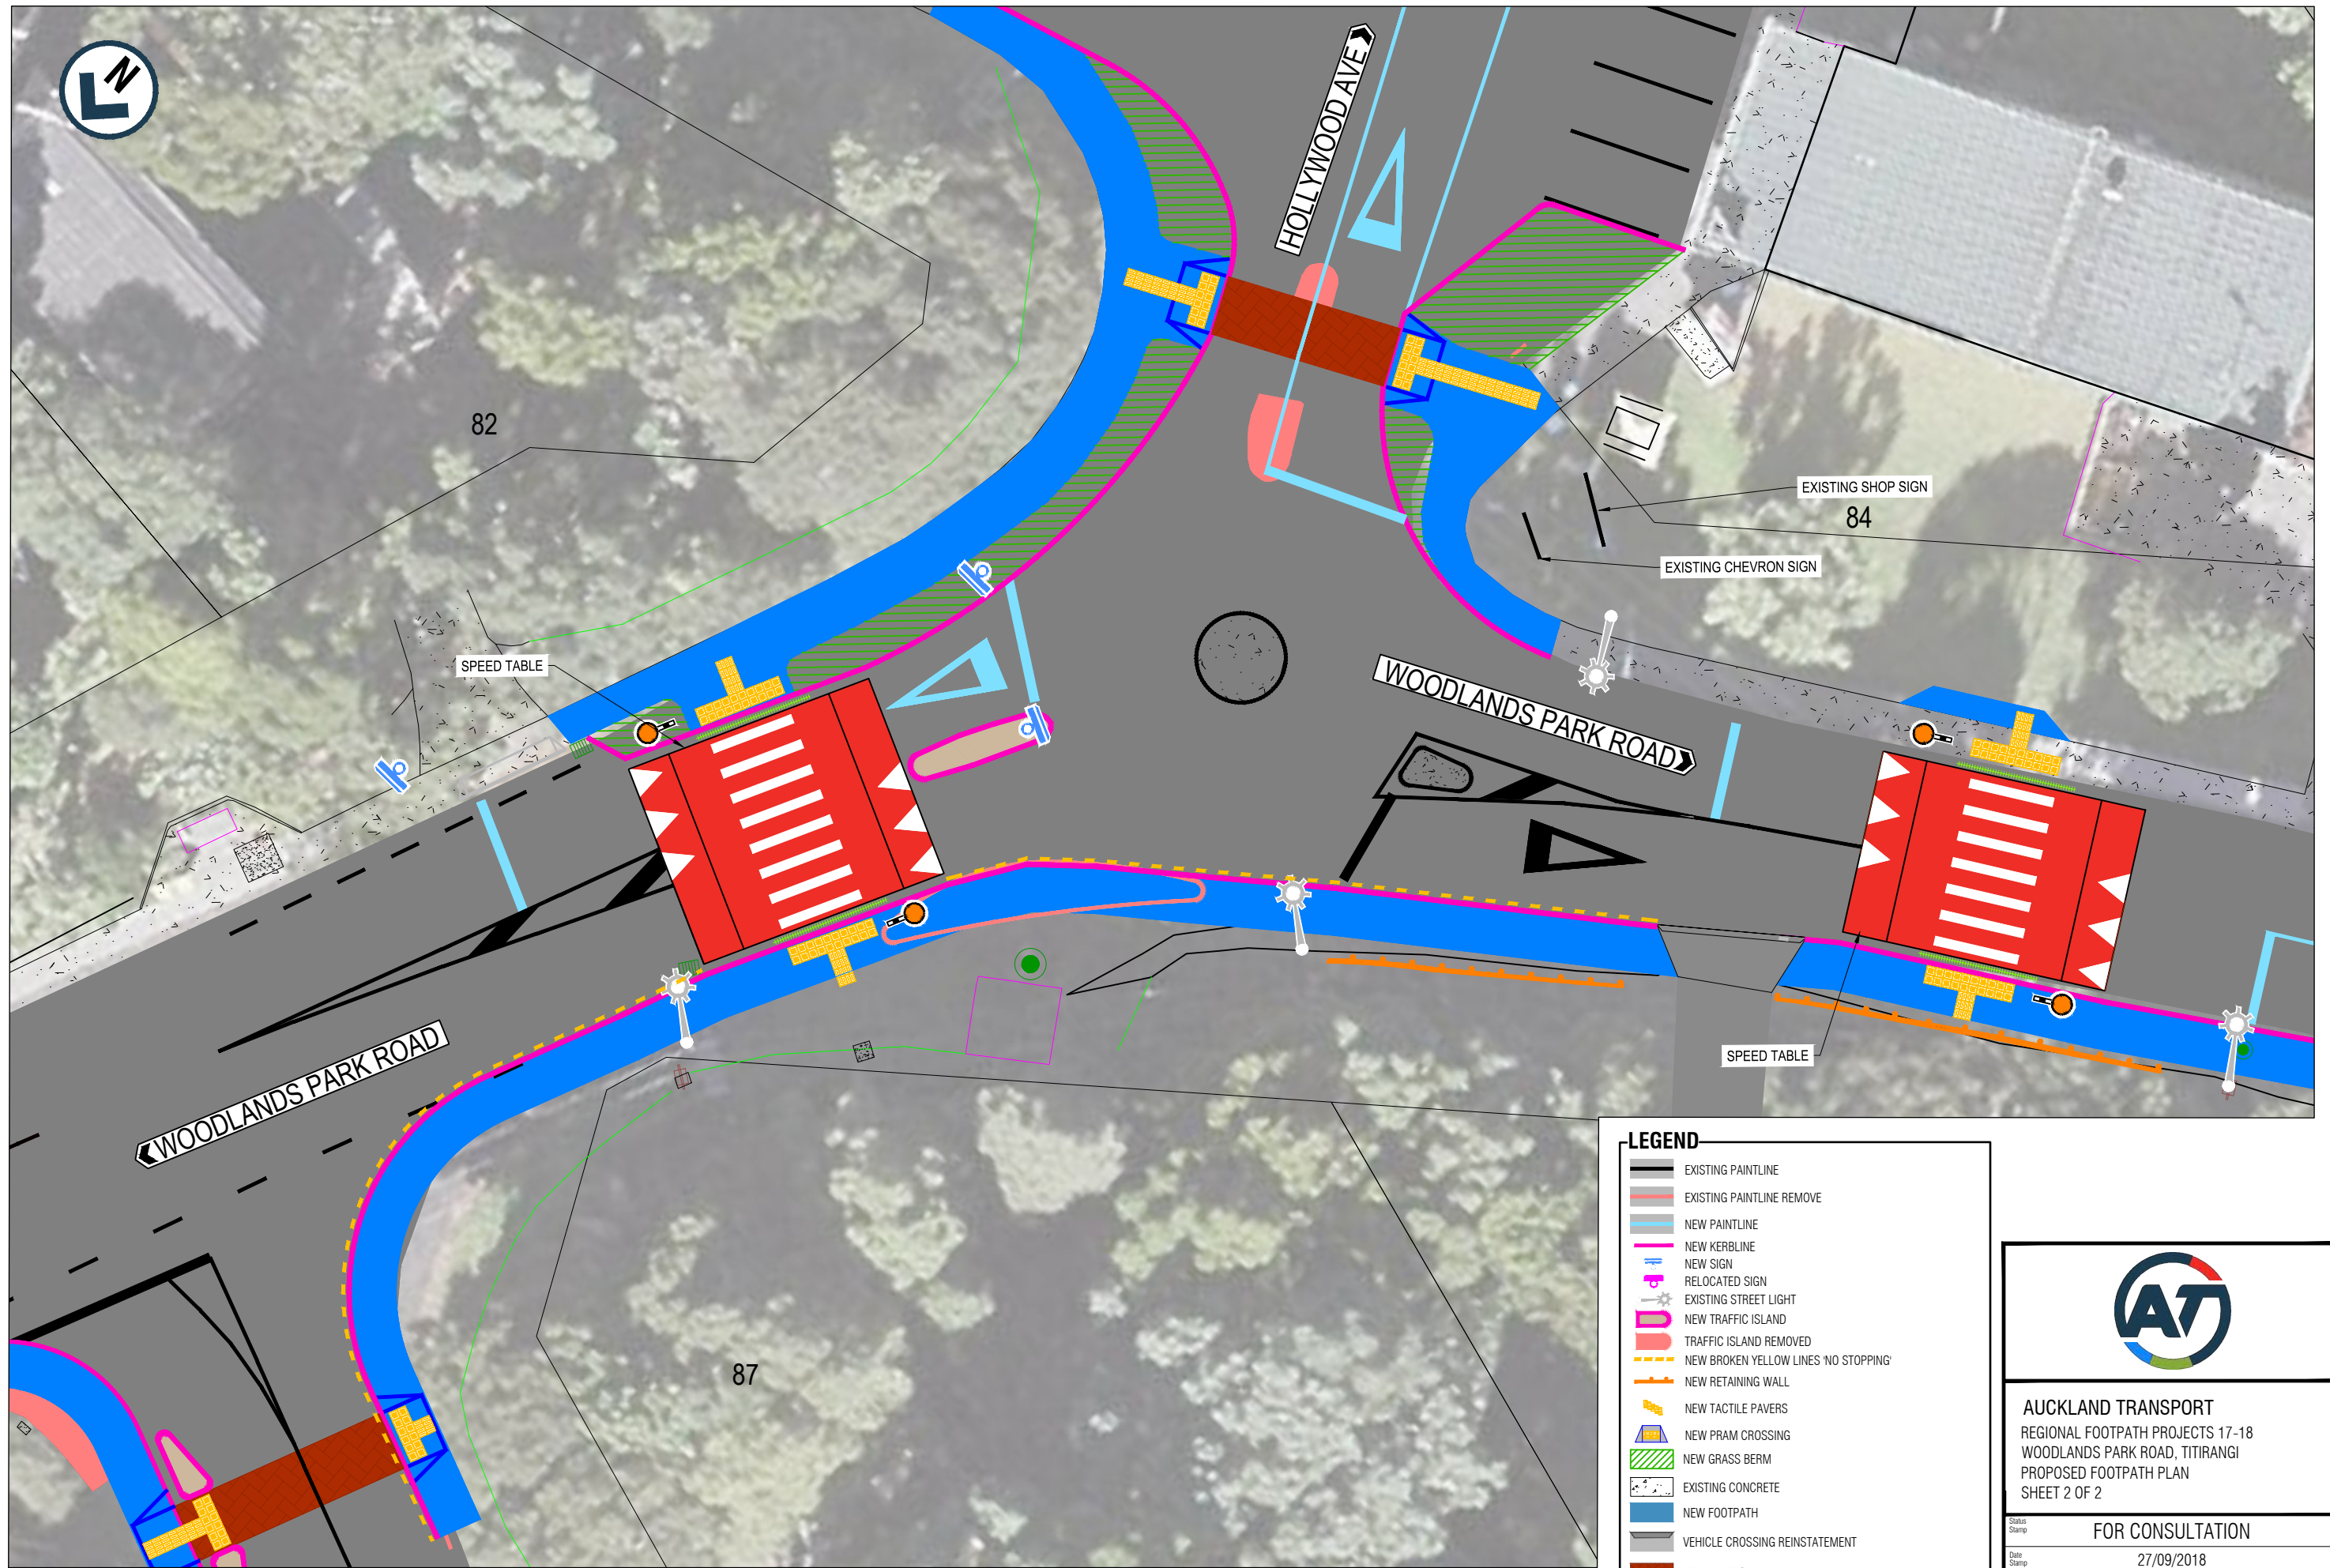

LEGEND	
	EXISTING PAINTLINE
	EXISTING PAINTLINE REMOVE
	NEW PAINTLINE
	NEW KERBLINE
	NEW SIGN
	RELOCATED SIGN
	EXISTING STREET LIGHT
	NEW TRAFFIC ISLAND
	TRAFFIC ISLAND REMOVED
	NEW BROKEN YELLOW LINES 'NO STOPPING'
	NEW RETAINING WALL
	NEW TACTILE PAVERS
	NEW PRAM CROSSING
	NEW GRASS BERM
	EXISTING CONCRETE
	NEW FOOTPATH
	VEHICLE CROSSING REINSTATEMENT
	NEW PAVERS
	NEW BELISHA DISC

AUCKLAND TRANSPORT
REGIONAL FOOTPATH PROJECTS 17-18
WOODLANDS PARK ROAD, TITIRANGI
PROPOSED FOOTPATH PLAN
SHEET 2 OF 2

Status Stamp

FOR CONSULTATION

Date Stamp 27/09/2018

A1 Scales	1:100	A3 Scales	1:200
-----------	-------	-----------	-------

Drawing No. NC-01-02-132-TRA-1001

Rev. 0