


ORIGINAL SIZE A1 0 10 20 30 40 50 60 70 80 90 100 150 200mm DO NOT SCALE - IF IN DOUBT, ASK

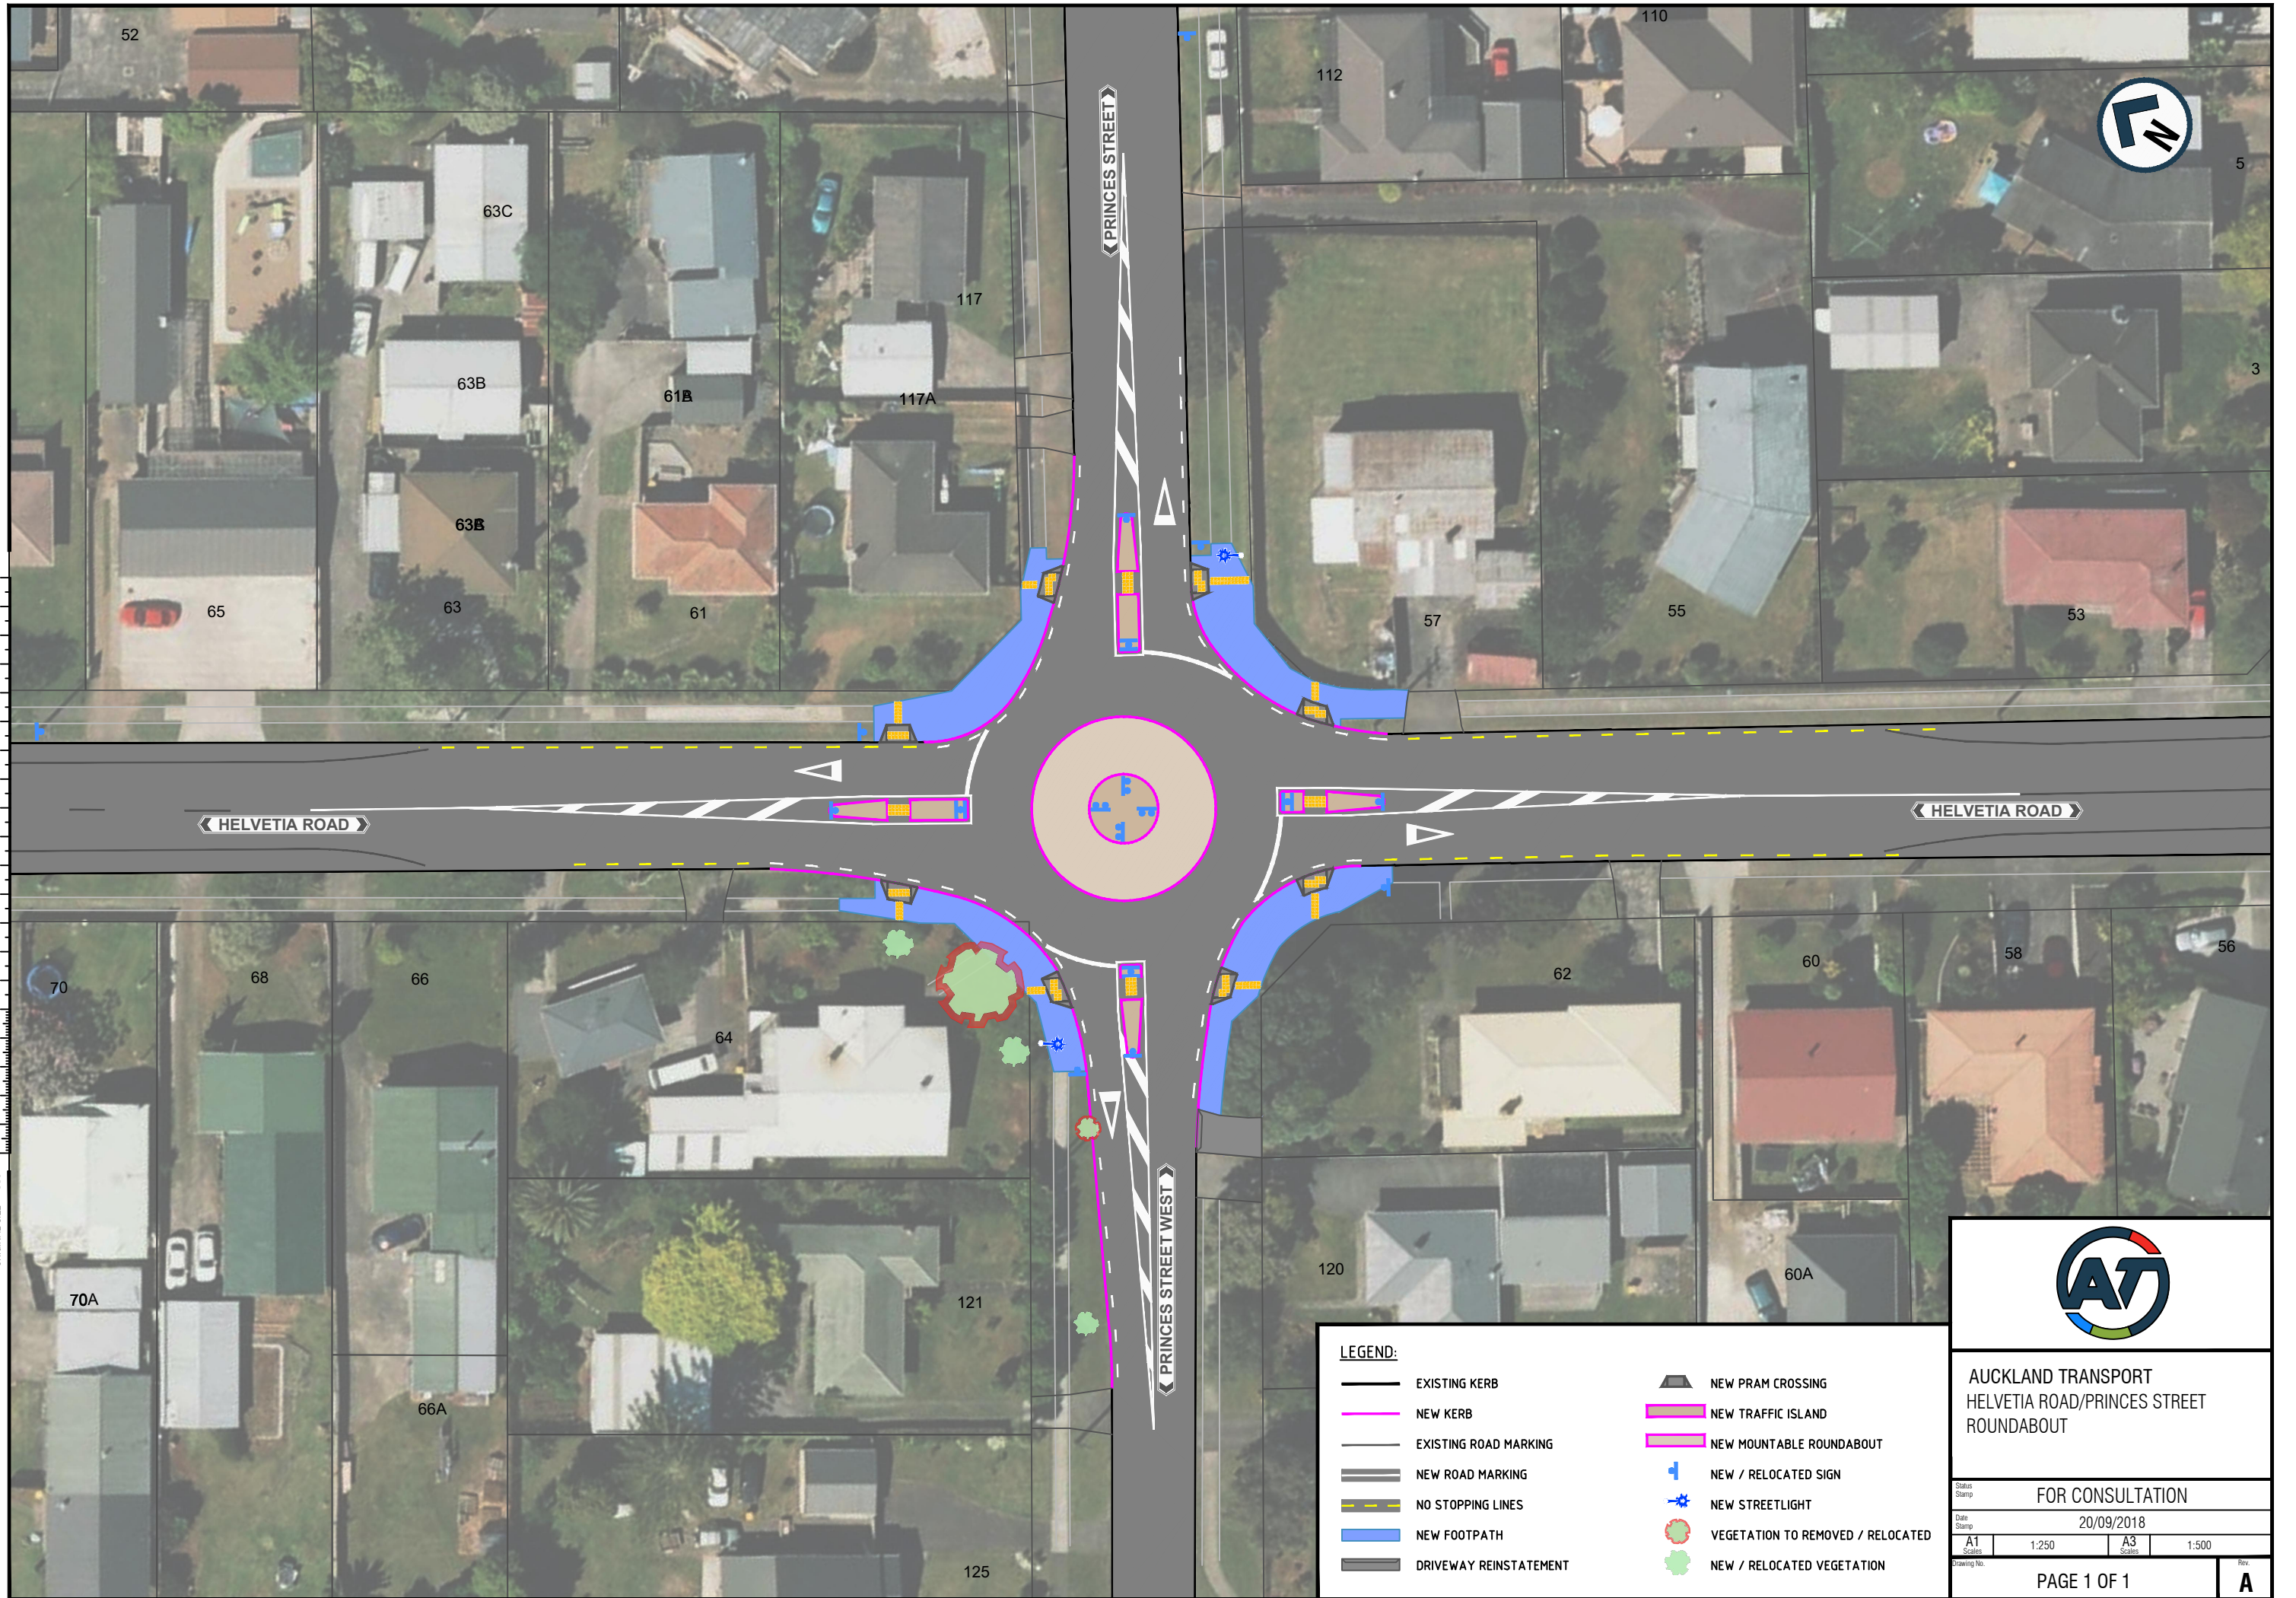

**LEGEND:**

	EXISTING KERB		NEW PRAM CROSSING
	NEW KERB		NEW TRAFFIC ISLAND
	EXISTING ROAD MARKING		NEW MOUNTABLE ROUNDABOUT
	NEW ROAD MARKING		NEW / RELOCATED SIGN
	NO STOPPING LINES		NEW STREETLIGHT
	NEW FOOTPATH		VEGETATION TO REMOVED / RELOCATED
	DRIVEWAY REINSTATEMENT		NEW / RELOCATED VEGETATION

AUCKLAND TRANSPORT  
HELVETIA ROAD/PRINCES STREET  
ROUNDABOUT

FOR CONSULTATION

Date Stamp 20/09/2018

A1	1:250	A3	1:500
----	-------	----	-------

Page No. PAGE 1 OF 1

Rev. **A**