



NOTES:

- 1. THE SCALE FOR DRAWING IS 1:800 ON A4.

200mm DO NOT SCALE - IF IN DOUBT, ASK

150

100

90

80

70

60

50

40


30

20

10

0

ORIGINAL SIZE A1

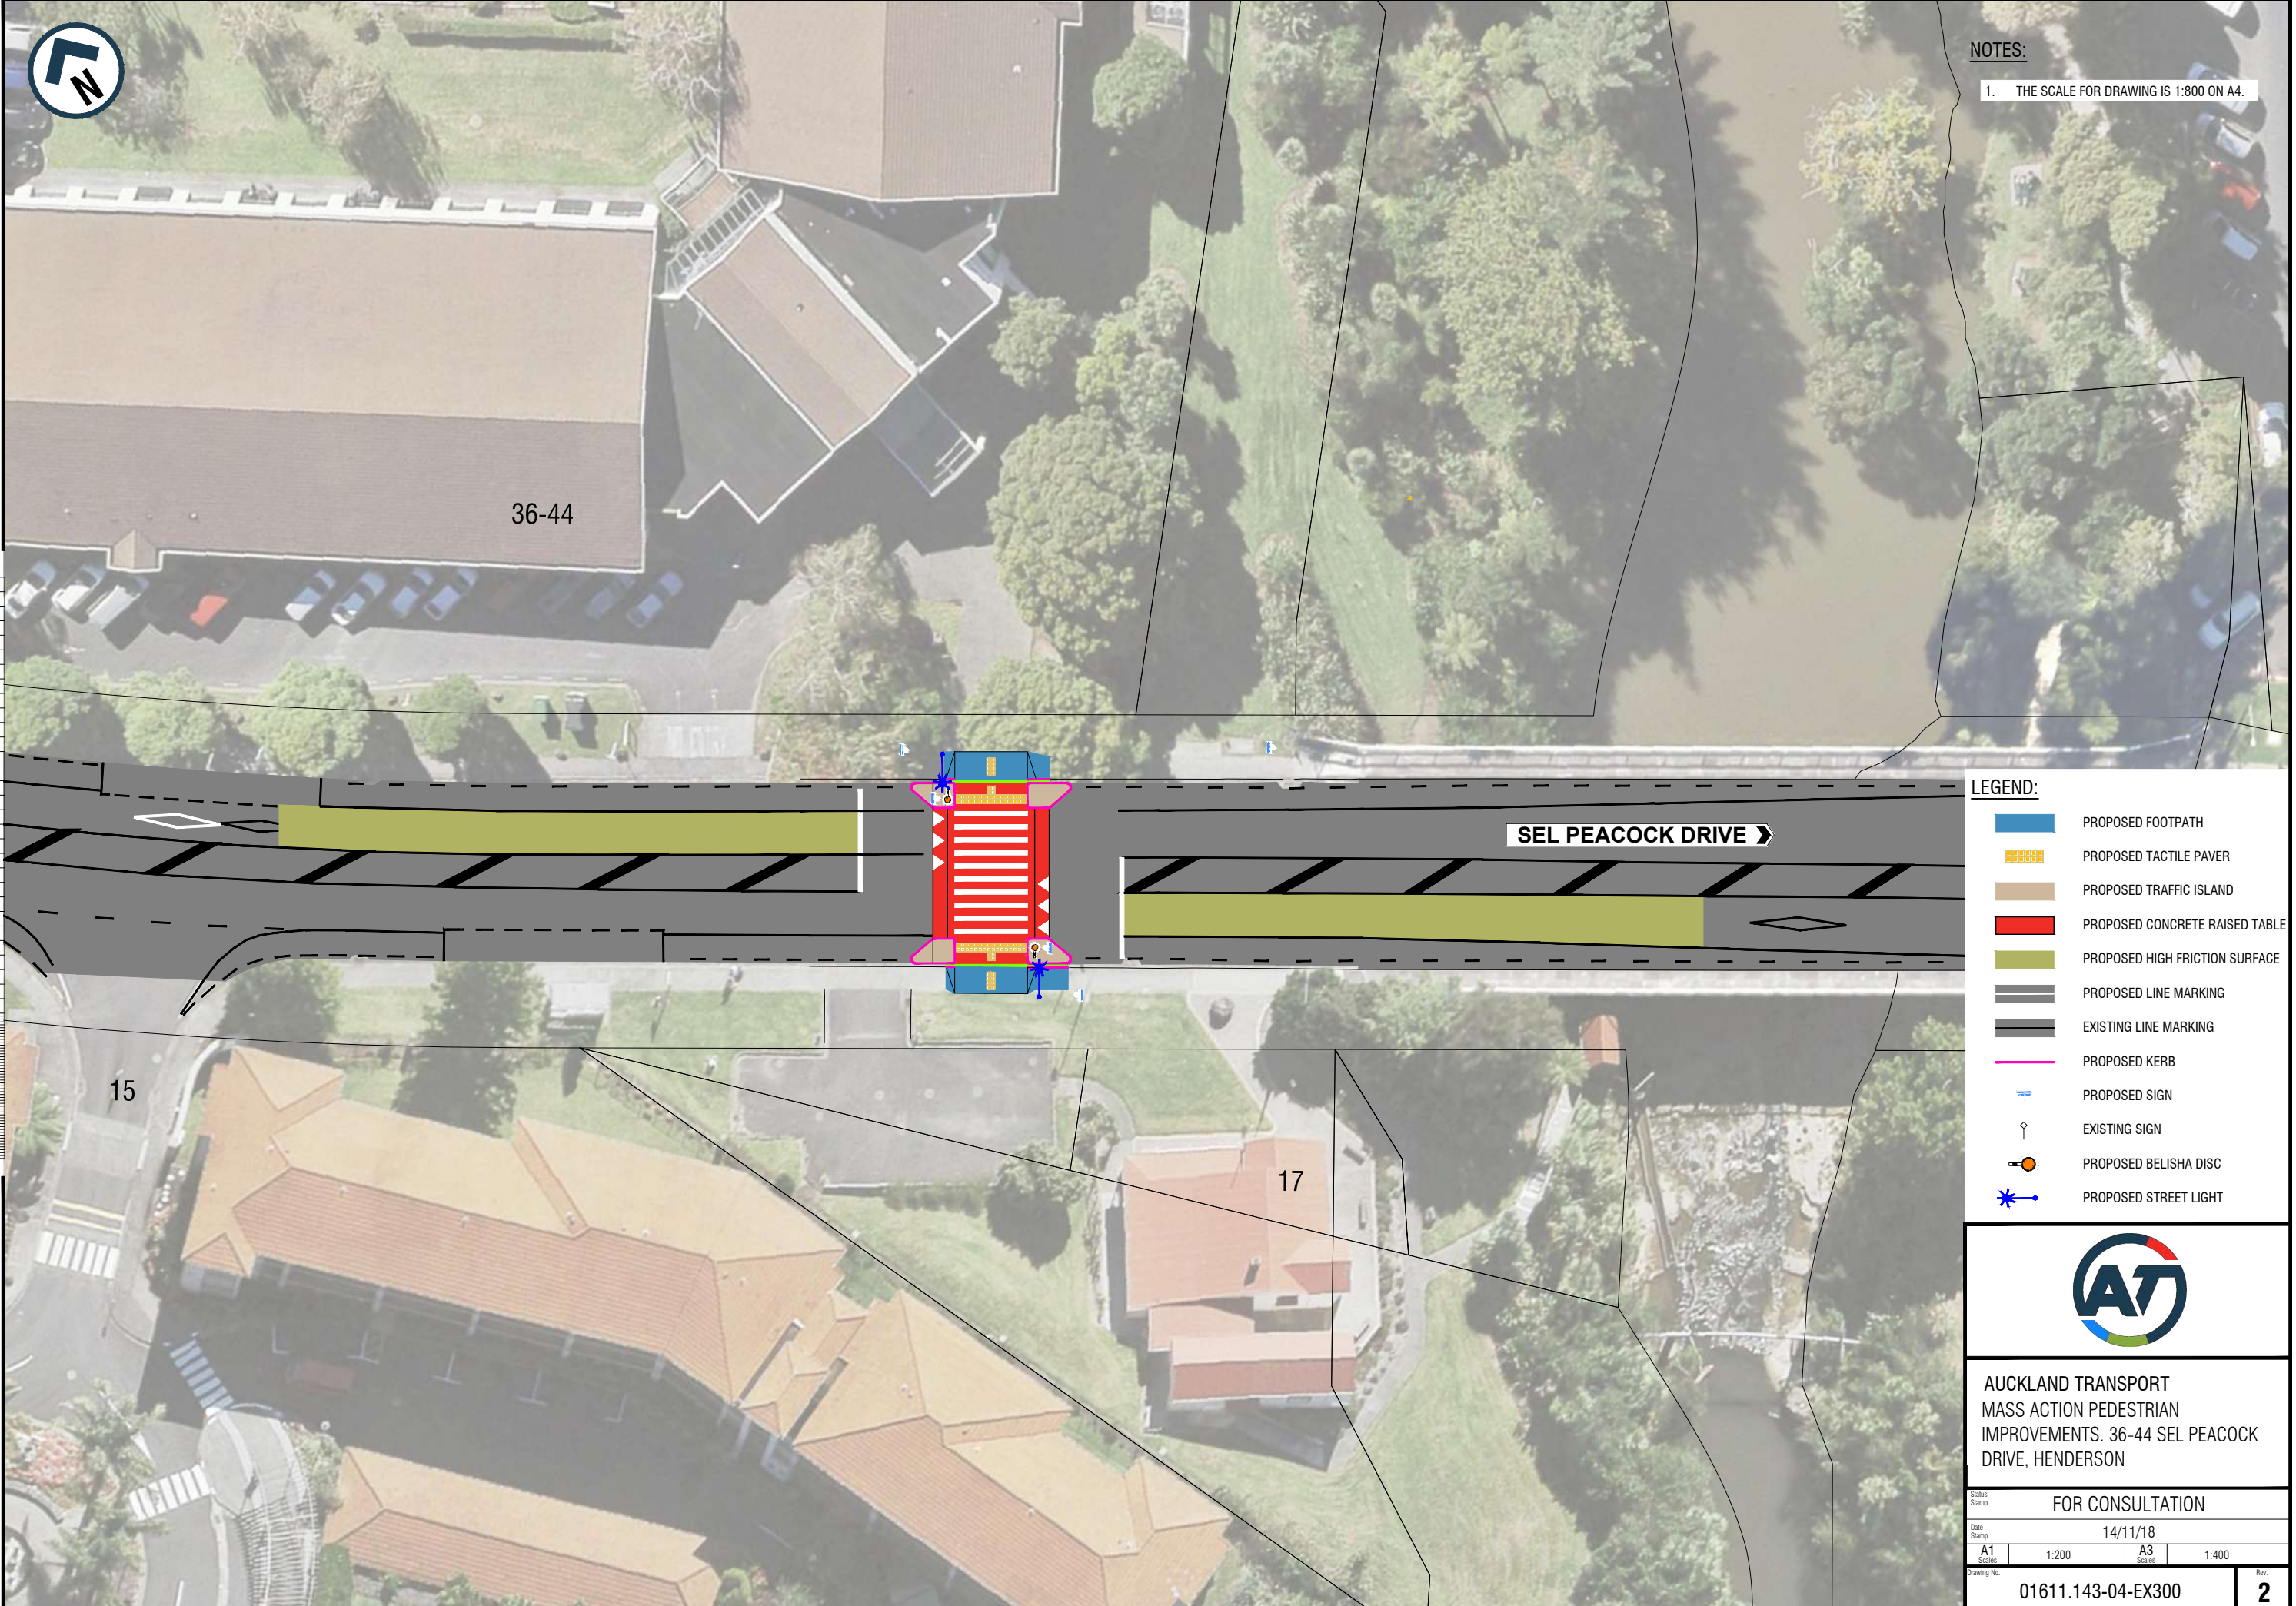

LEGEND:

- PROPOSED FOOTPATH
- PROPOSED TACTILE PAVER
- PROPOSED TRAFFIC ISLAND
- PROPOSED CONCRETE RAISED TABLE
- PROPOSED HIGH FRICTION SURFACE
- PROPOSED LINE MARKING
- EXISTING LINE MARKING
- PROPOSED KERB
- PROPOSED SIGN
- EXISTING SIGN
- PROPOSED BELISHA DISC
- PROPOSED STREET LIGHT



AUCKLAND TRANSPORT
MASS ACTION PEDESTRIAN
IMPROVEMENTS. 36-44 SEL PEACOCK
DRIVE, HENDERSON

Status Stamp			
FOR CONSULTATION			
Date Stamp			
14/11/18			
A1 Scale	1:200	A3 Scale	1:400
Drawing No.			Rev.
01611.143-04-EX300			2