


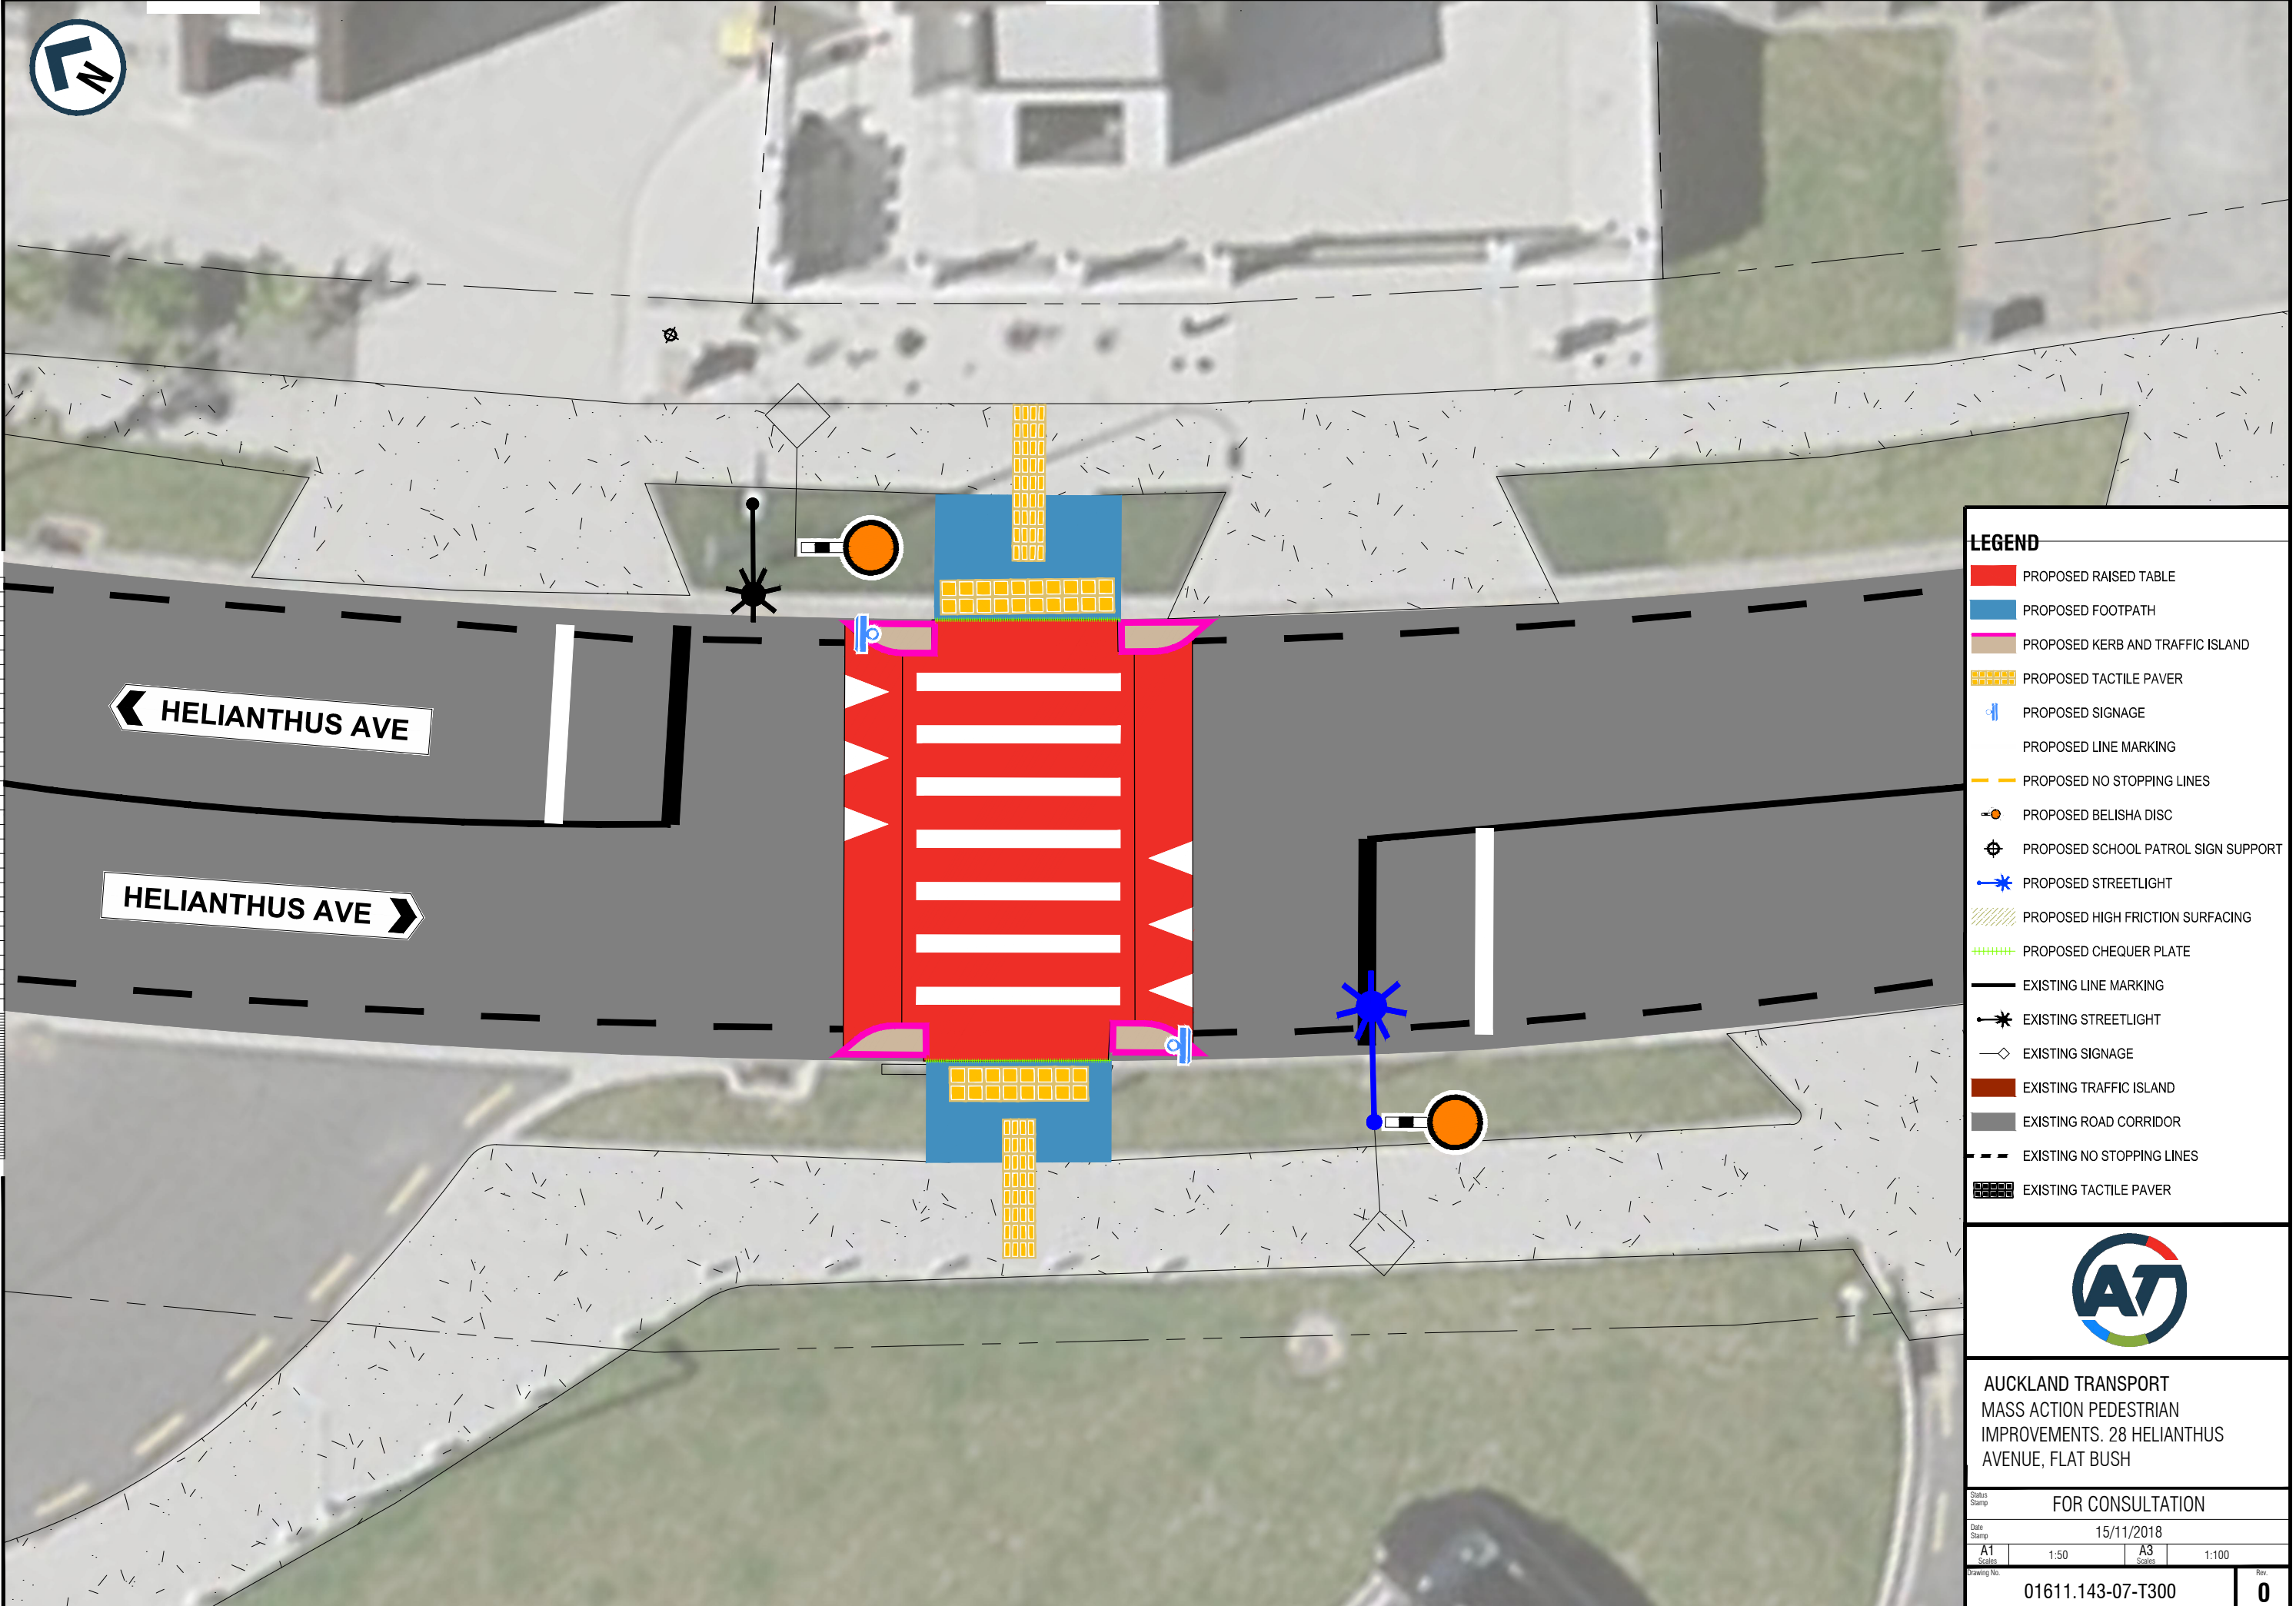

200mm DO NOT SCALE - IF IN DOUBT, ASK
150
100
90
80
70
60
50
40
30
20
10
0
ORIGINAL SIZE A1



- LEGEND**
- PROPOSED RAISED TABLE
 - PROPOSED FOOTPATH
 - PROPOSED KERB AND TRAFFIC ISLAND
 - PROPOSED TACTILE PAVER
 - PROPOSED SIGNAGE
 - PROPOSED LINE MARKING
 - PROPOSED NO STOPPING LINES
 - PROPOSED BELISHA DISC
 - PROPOSED SCHOOL PATROL SIGN SUPPORT
 - PROPOSED STREETLIGHT
 - PROPOSED HIGH FRICTION SURFACING
 - PROPOSED CHEQUER PLATE
 - EXISTING LINE MARKING
 - EXISTING STREETLIGHT
 - EXISTING SIGNAGE
 - EXISTING TRAFFIC ISLAND
 - EXISTING ROAD CORRIDOR
 - EXISTING NO STOPPING LINES
 - EXISTING TACTILE PAVER



AUCKLAND TRANSPORT
MASS ACTION PEDESTRIAN
IMPROVEMENTS. 28 HELIANTHUS
AVENUE, FLAT BUSH

Status Stamp			
FOR CONSULTATION			
Date Stamp			
15/11/2018			
A1 Scale	1:50	A3 Scale	1:100
Drawing No.			Rev.
01611.143-07-T300			0