




NOTES:







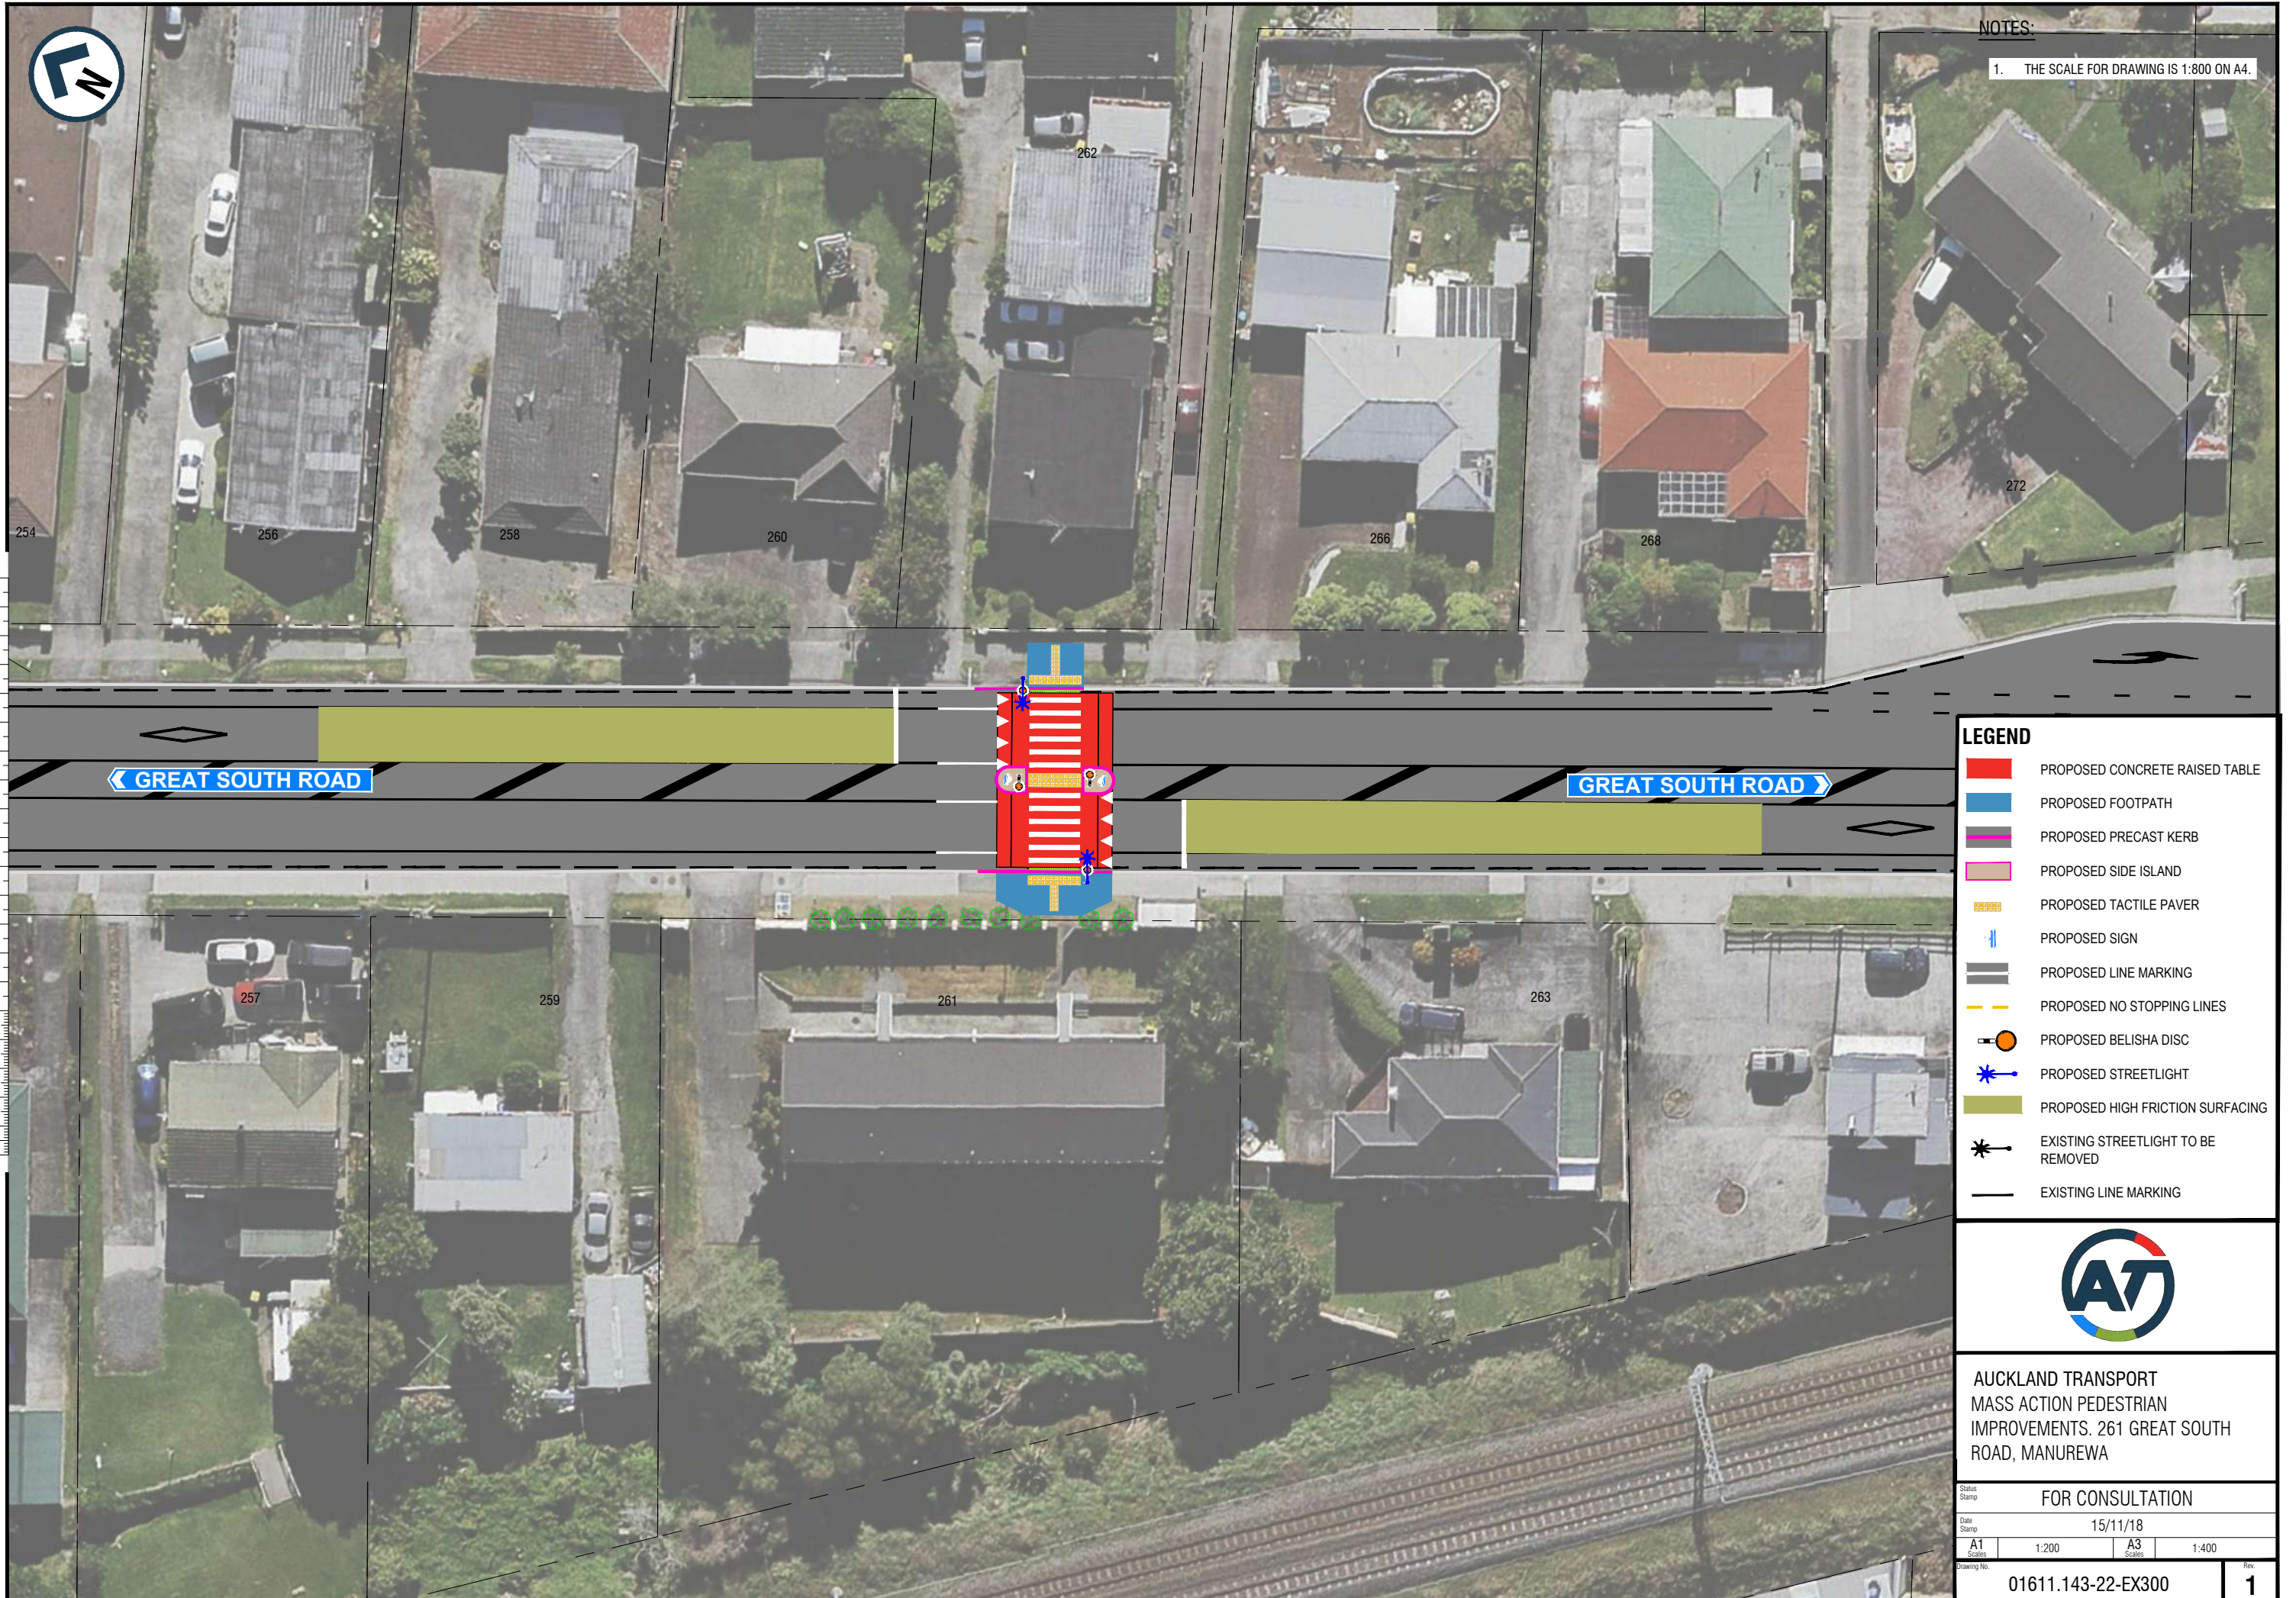



1. THE SCALE FOR DRAWING IS 1:800 ON A4.

200mm DO NOT SCALE - IF IN DOUBT, ASK

150
100
90
80
70
60
50
40
30
20
10
0 ORIGINAL SIZE A1



LEGEND

-  PROPOSED CONCRETE RAISED TABLE
-  PROPOSED FOOTPATH
-  PROPOSED PRECAST KERB
-  PROPOSED SIDE ISLAND
-  PROPOSED TACTILE PAVER
-  PROPOSED SIGN
-  PROPOSED LINE MARKING
-  PROPOSED NO STOPPING LINES
-  PROPOSED BELISHA DISC
-  PROPOSED STREETLIGHT
-  PROPOSED HIGH FRICTION SURFACING
-  EXISTING STREETLIGHT TO BE REMOVED
-  EXISTING LINE MARKING



AUCKLAND TRANSPORT
MASS ACTION PEDESTRIAN
IMPROVEMENTS. 261 GREAT SOUTH
ROAD, MANUREWA

Status Stamp FOR CONSULTATION

Date Stamp 15/11/18

A1 Scales	1:200	A3 Scales	1:400
Drawing No.	01611.143-22-EX300		Rev. 1