


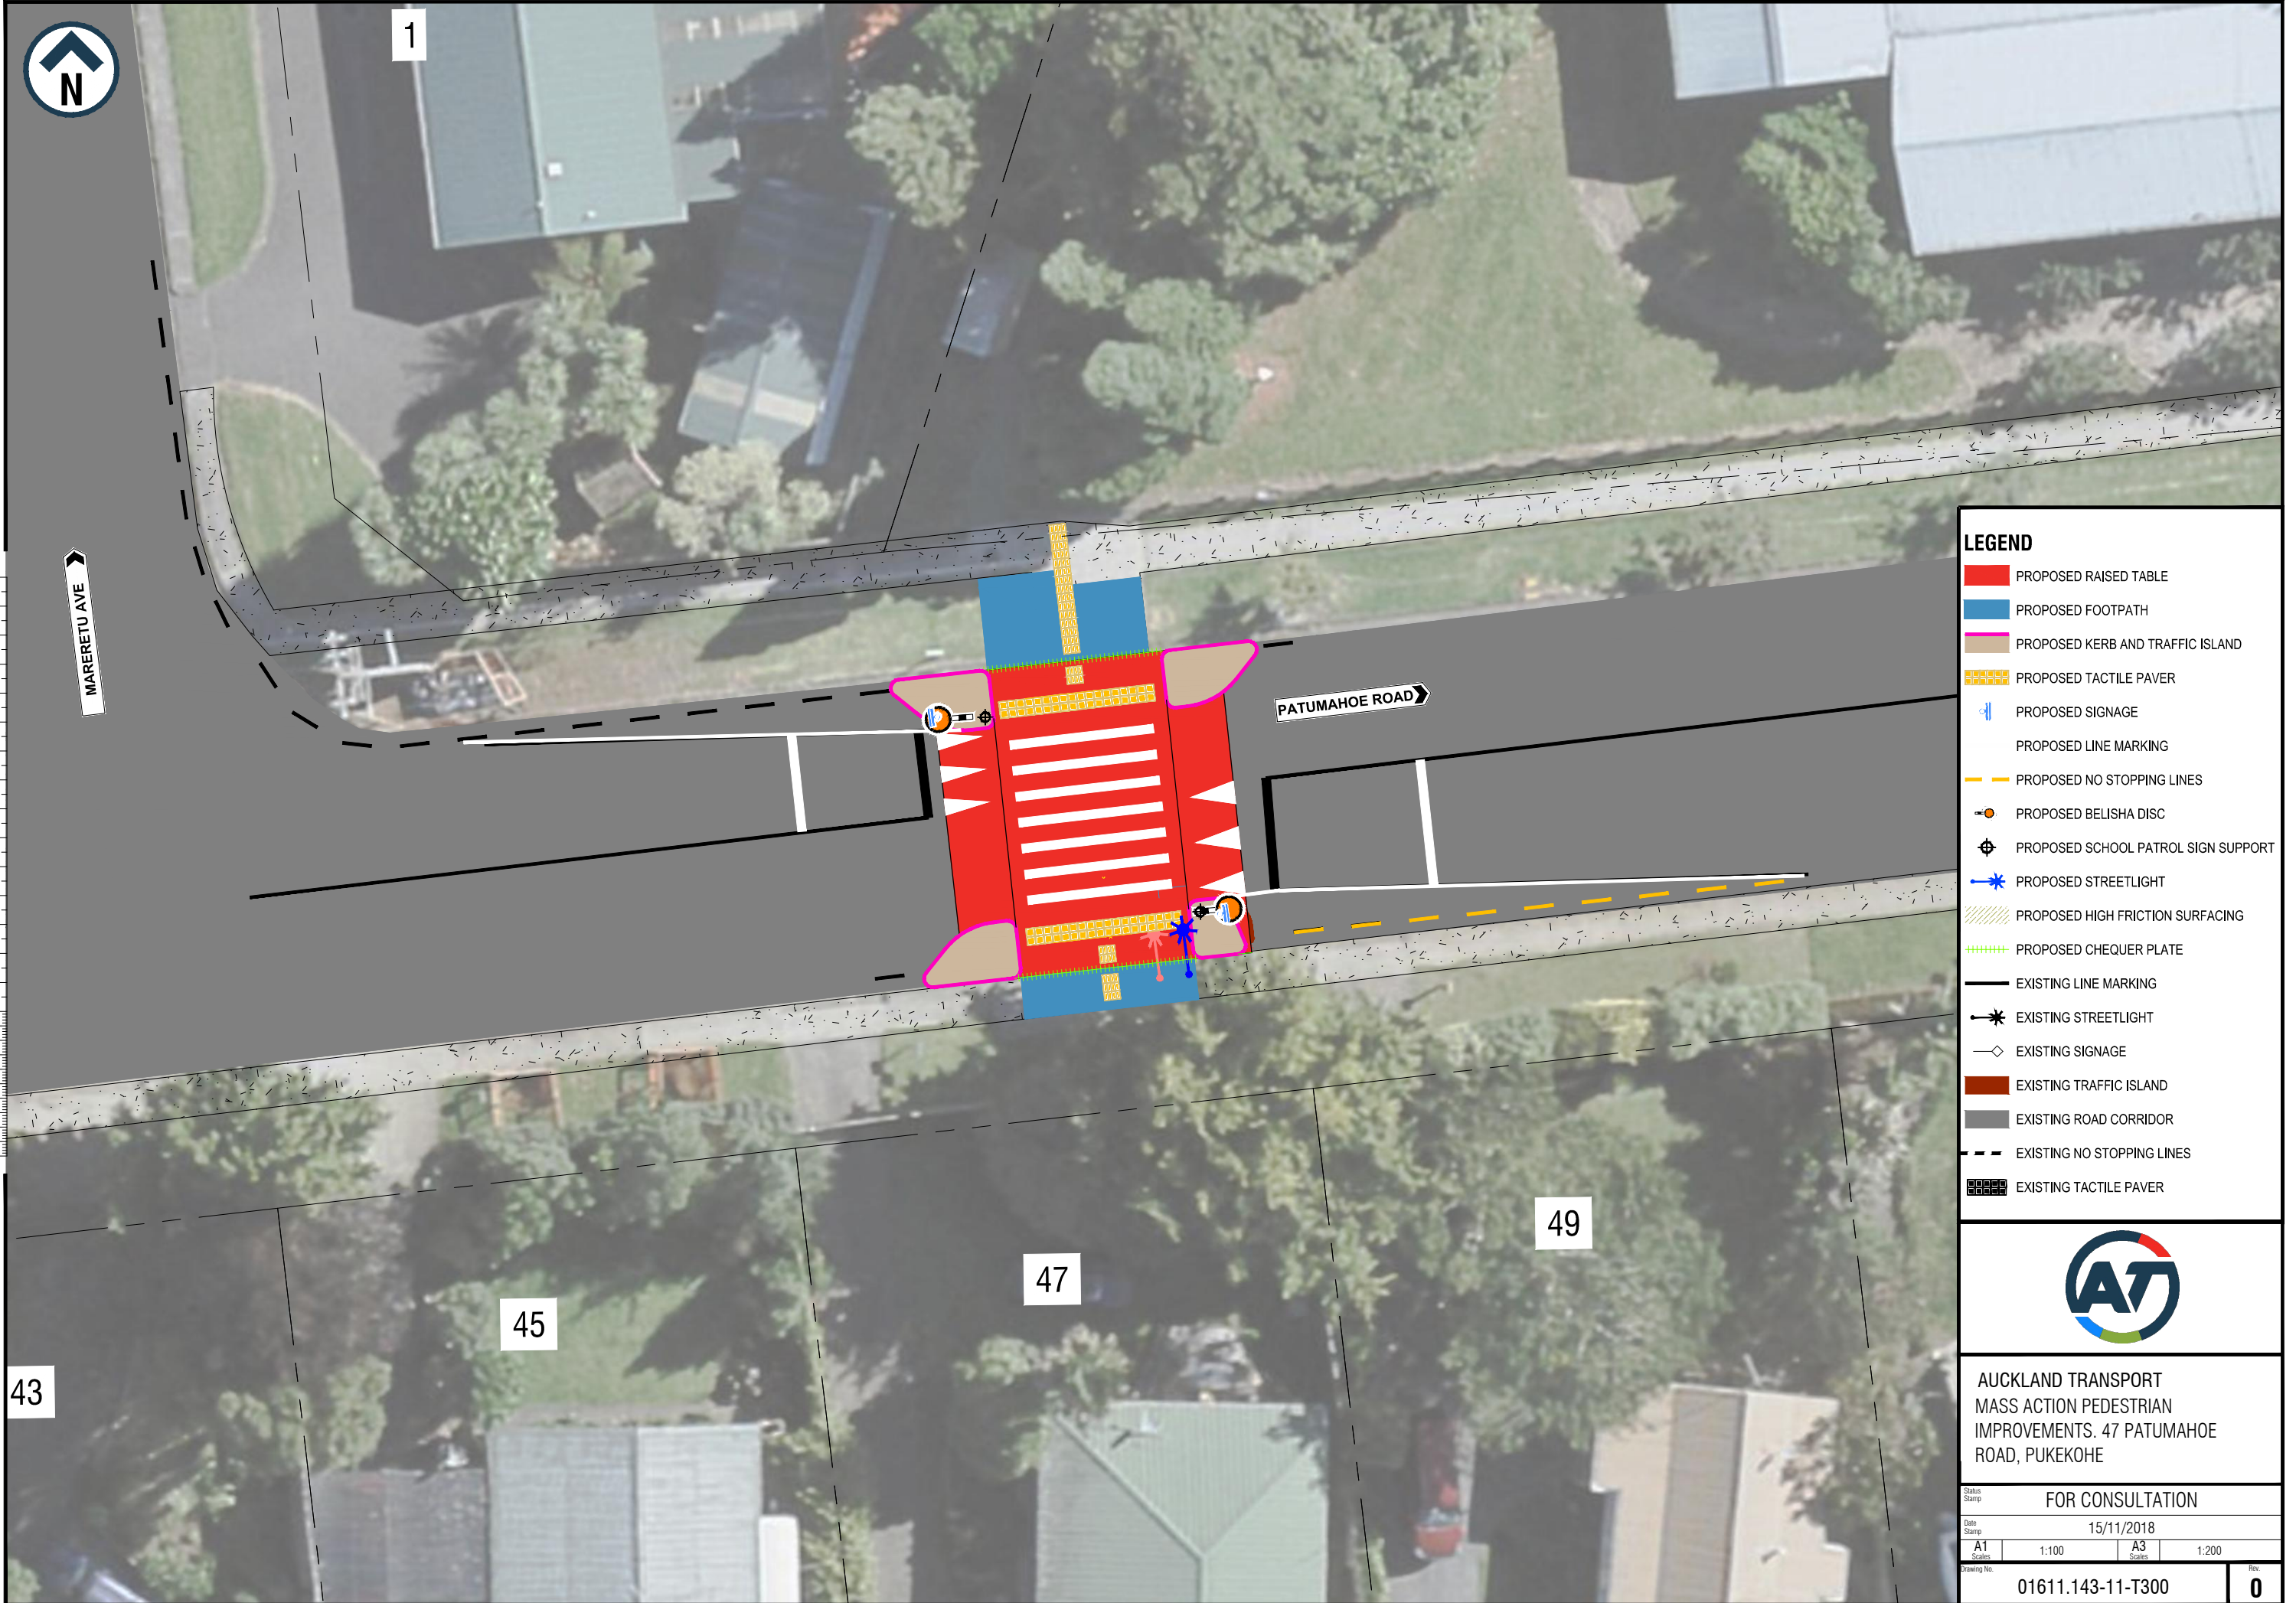




















200mm DO NOT SCALE - IF IN DOUBT, ASK
150
100
90
80
70
60
50
40
30
20
10
0
ORIGINAL SIZE A1

 

- LEGEND**
-  PROPOSED RAISED TABLE
 -  PROPOSED FOOTPATH
 -  PROPOSED KERB AND TRAFFIC ISLAND
 -  PROPOSED TACTILE PAVER
 -  PROPOSED SIGNAGE
 -  PROPOSED LINE MARKING
 -  PROPOSED NO STOPPING LINES
 -  PROPOSED BELISHA DISC
 -  PROPOSED SCHOOL PATROL SIGN SUPPORT
 -  PROPOSED STREETLIGHT
 -  PROPOSED HIGH FRICTION SURFACING
 -  PROPOSED CHEQUER PLATE
 -  EXISTING LINE MARKING
 -  EXISTING STREETLIGHT
 -  EXISTING SIGNAGE
 -  EXISTING TRAFFIC ISLAND
 -  EXISTING ROAD CORRIDOR
 -  EXISTING NO STOPPING LINES
 -  EXISTING TACTILE PAVER



AUCKLAND TRANSPORT
MASS ACTION PEDESTRIAN
IMPROVEMENTS. 47 PATUMAHOE
ROAD, PUKEKOHE

Status Stamp				FOR CONSULTATION			
Date Stamp				15/11/2018			
A1	1:100	A3	1:200				
Drawing No.							Rev.
01611.143-11-T300							0