


ORIGINAL SIZE A1
DO NOT SCALE - IF IN DOUBT, ASK
20mm
150
100
90
80
70
60
50
40
30
20
10
0

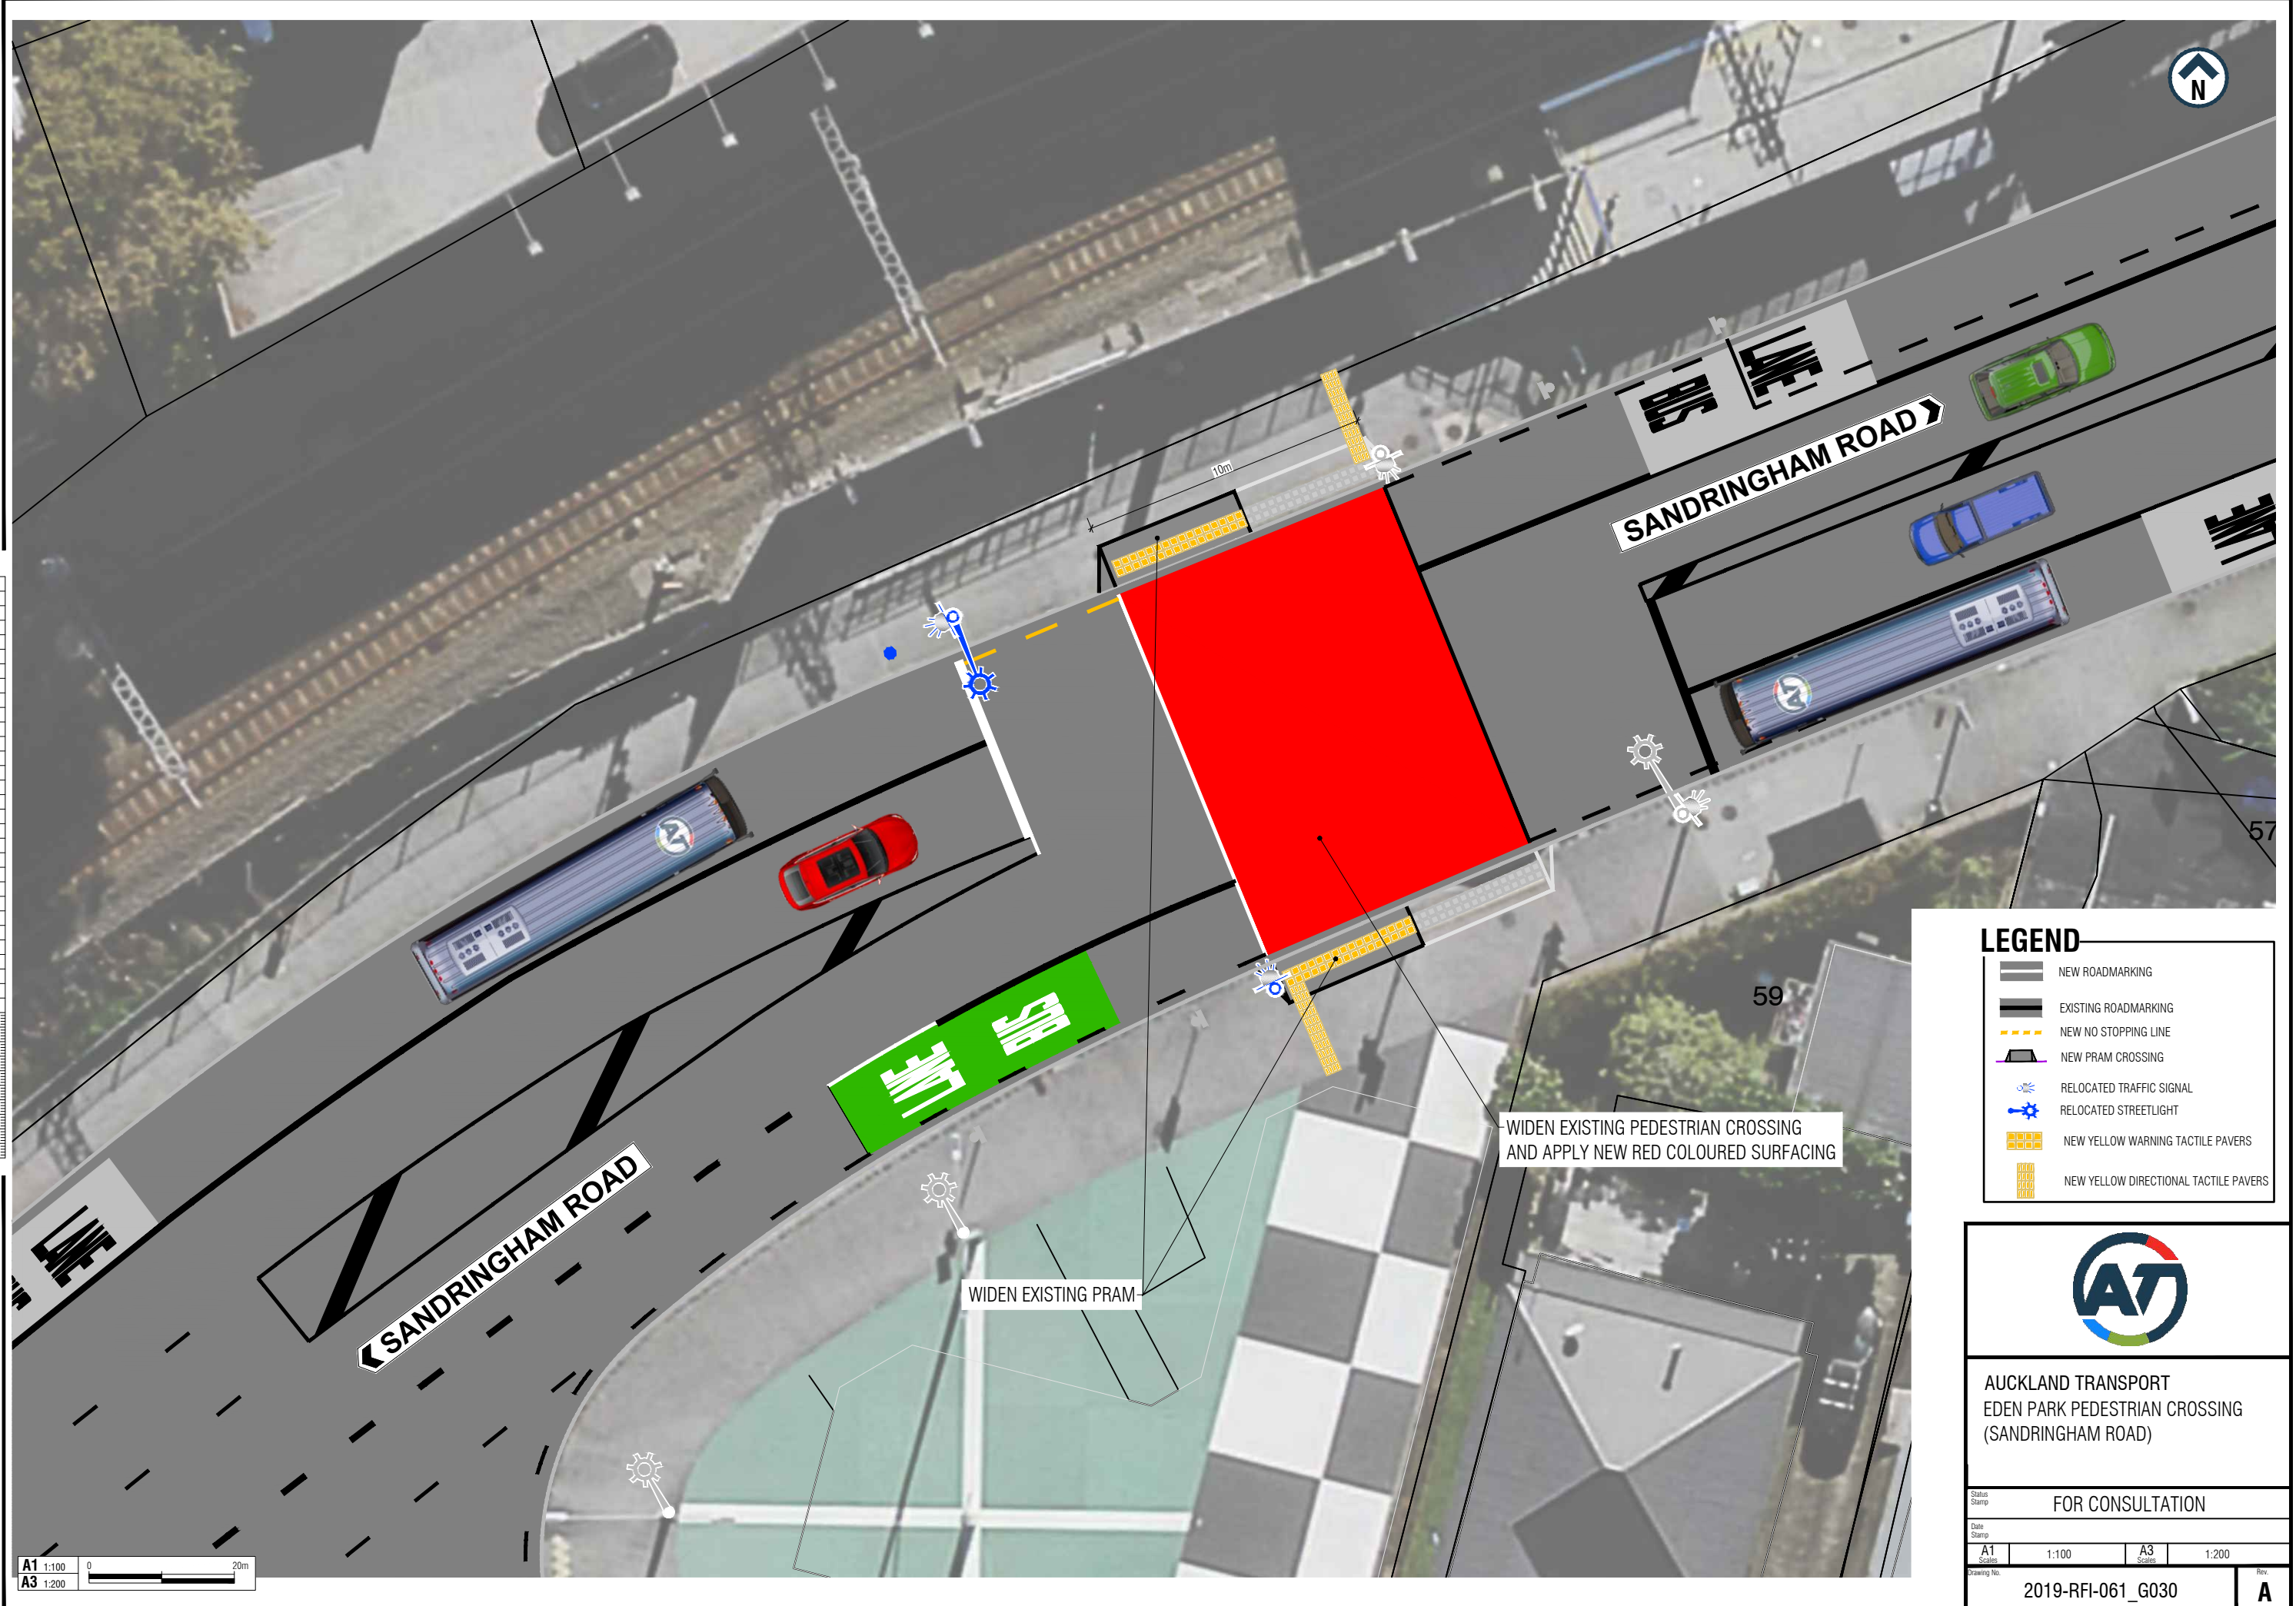

WIDEN EXISTING PEDESTRIAN CROSSING
AND APPLY NEW RED COLOURED SURFACING

WIDEN EXISTING PRAM

LEGEND

- NEW ROADMARKING
- EXISTING ROADMARKING
- NEW NO STOPPING LINE
- NEW PRAM CROSSING
- RELOCATED TRAFFIC SIGNAL
- RELOCATED STREETLIGHT
- NEW YELLOW WARNING TACTILE PAVERS
- NEW YELLOW DIRECTIONAL TACTILE PAVERS



AUCKLAND TRANSPORT
EDEN PARK PEDESTRIAN CROSSING
(SANDRINGHAM ROAD)

FOR CONSULTATION

Status Stamp	FOR CONSULTATION	
Date Stamp		
A1 Scale	1:100	A3 Scale 1:200

Drawing No. 2019-RFI-061_G030 Rev. A

A1 1:100
A3 1:200
0 20m