

WAKE ROAD

ONRC	PRIMARY COLLECTOR
AADT	969 VPD
LENGTH	1.47 km
WIDTH	8.0 m
BUS ROUTE	SCHOOL BUS ONLY
OVER DIMENSION ROUTE	NO
LIGHTING	NO

GENERAL NOTES

1. ALL SIGNS TO BE INSTALLED IN ACCORDANCE WITH THE MANUAL OF TRAFFIC SIGNS AND MARKINGS (MOTSAM) PART 1: TRAFFIC SIGNS AND TRAFFIC CONTROL DEVICES (TCD) MANUAL.
2. ALL SIGN SUPPORTS AND FOUNDATION REQUIREMENTS TO BE IN ACCORDANCE WITH TNZ P/24:2008 AND RSMA COMPLIANCE STANDARD FOR TRAFFIC SIGNS UNLESS SPECIFIED OTHERWISE ON THE DRAWINGS.
3. POSITIONS OF NEW SIGNS ARE INDICATIVE ONLY AND TO BE CONFIRMED ON SITE BY THE ENGINEER PRIOR TO INSTALLATION TO AVOID CONFLICT AND OBSTRUCTION BY OTHER ROADSIDE FURNITURE AND VEGETATION. AT THE INSTRUCTION BY THE ENGINEER, VEGETATION MAY REQUIRE TRIMMING.
4. ALL EDGE MARKER POST TO BE INSTALLED IN ACCORDANCE WITH MOTSAM PART 2, SECTION 5.05. WHERE DRIVEWAYS, ACCESS OR SIDE ROAD LOCATIONS COINCIDES WITH EDGE MARKER POST PLACEMENT, INSTALL EDGE MARKER ON EITHER SIDE OF THESE DRIVEWAYS, ACCESSES AND SIDE ROADS. AT THE INSTRUCTION OF THE ENGINEER.
5. WHITE BI-DIRECTIONAL RRPMS TO BE INSTALLED ON CENTRE LINE AT 20m SPACING AS PER MOTSAM PART 2, SECTION 4.06.06.
6. RED MONO-DIRECTIONAL RRPMS TO BE INSTALLED ON THE OUTSIDE OF THE BEND AT 20m SPACING AS PER MOTSAM PART 2, SECTION 4.06.06.
7. RED MONO-DIRECTIONAL RRPMS TO COMMENCE AND TERMINATE AT THE TANGENT OF THE CURVE.
8. THE PROPOSED RRPMS SHOWN ON THE DRAWING ARE INDICATIVE ONLY AND SHALL COMPLY WITH NZTA P1/14 AND NZTA M/12 STANDARD SPECIFICATIONS.
9. ALL NEW MARKINGS ARE TO BE INSTALLED AS PER MOTSAM PART 2: MARKINGS. NEW MARKING TO TIE INTO EXISTING MARKINGS.
10. BLACKING OUT OF REDUNDANT ROAD MARKINGS ARE NOT PERMITTED.

LEGEND:

ROAD CORRIDOR BOUNDARY	BI-DIRECTIONAL WHITE RRPMS
PROPERTY LINE BOUNDARY	MONO DIRECTIONAL RED RRPMS
NEW LINE MARKING	EXISTING POWER POLE (PP)
NEW / RELOCATED SIGN	EXISTING ACCESS/DRIVEWAY
EXISTING SIGN TO BE RETAINED	EXISTING SIGN FACE (BLACK & WHITE)
EXISTING SIGN TO BE REMOVED	NEW SIGN FACE (COLOURED)




AUCKLAND TRANSPORT
RURAL DELINEATION PROGRAMME -
NORTH CLUSTER A
WAKE RD - SHEET LAYOUT PLAN

FOR CONSULTATION

Date Stamp: 23/01/2019

A1 Scales	1:250	A3 Scales	1:500
Drawing No.	3810136-007-CA-0100		Rev.
			A

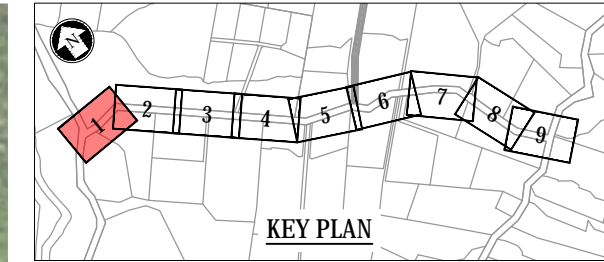

DO NOT SCALE - IF IN DOUBT, ASK
250mm
150
100
90
80
70
60
50
40
30
20
10
0
ORIGINAL SIZE A1



NEW PW-68 SIGN
SIZE: 3000mm x 600mm



SCHOOL
BUS
ROUTE

EXISTING PW-34 SIGN
TO BE RETAINED



EXISTING SPEED SIGN
(80km/h) TO BE RETAINED



EXISTING CURVE WARNING SIGN
PW-66 (35km/h) TO BE RETAINED



EXISTING STOP SIGN
TO BE RETAINED



EXISTING SPEED SIGN
(DE-RESTRICTION)
TO BE RETAINED

LEGEND:

	ROAD CORRIDOR BOUNDARY		BI-DIRECTIONAL WHITE RRPM
	PROPERTY LINE BOUNDARY		MONO DIRECTIONAL RED RRPM
	NEW LINE MARKING		EXISTING POWER POLE (PP)
	NEW / RELOCATED SIGN		EXISTING ACCESS/DRIVEWAY
	EXISTING SIGN TO BE RETAINED		EXISTING SIGN FACE (BLACK & WHITE)
	EXISTING SIGN TO BE REMOVED		NEW SIGN FACE (COLOURED)

100mm WIDE CONTINUOUS REFLECTORISED WHITE CENTERLINE TO TIE IN WITH THE EXISTING MARKING.

CURVE CATEGORY 4. REFER TO LONG SECTIONS FOR OPERATING SPEED.

MATCHLINE REFER TO 007-CA-0100

- NOTES:**
- REFER TO 3810136-007-CA-0100 FOR GENERAL NOTES.
 - EDGE MARKER POST TO BE INSTALLED ON BOTH SIDES OF THE ROAD. REFER TO LONG SECTIONS FOR SPACING AND GENERAL NOTE 4 IN CA-0100.












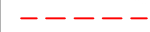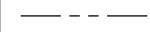


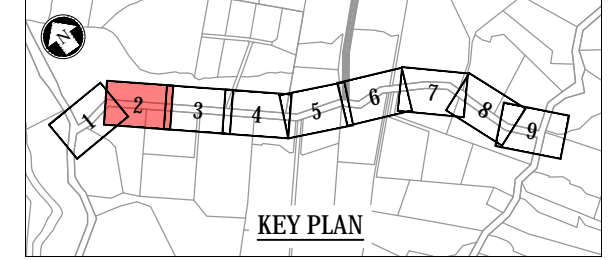
AUCKLAND TRANSPORT
RURAL DELINEATION PROGRAMME -
NORTH CLUSTER A
WAKE RD - SHEET 1 OF 9

FOR CONSULTATION			
Date Stamp	23/01/2019		
A1 Scales	1:250	A3 Scales	1:500
Drawing No.	3810136-007-CA-0101		Rev. A

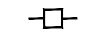


LEGEND:

-  ROAD CORRIDOR BOUNDARY
-  PROPERTY LINE BOUNDARY
-  NEW LINE MARKING
-  NEW / RELOCATED SIGN
-  EXISTING SIGN TO BE RETAINED
-  EXISTING SIGN TO BE REMOVED
-  BI-DIRECTIONAL WHITE RRPM
-  MONO DIRECTIONAL RED RRPM
-  EXISTING POWER POLE (PP)
-  EXISTING ACCESS/DRIVEWAY
-  EXISTING SIGN FACE (BLACK & WHITE)
-  NEW SIGN FACE (COLOURED)




ORIGINAL SIZE - A1

DO NOT SCALE - IF IN DOUBT, ASK

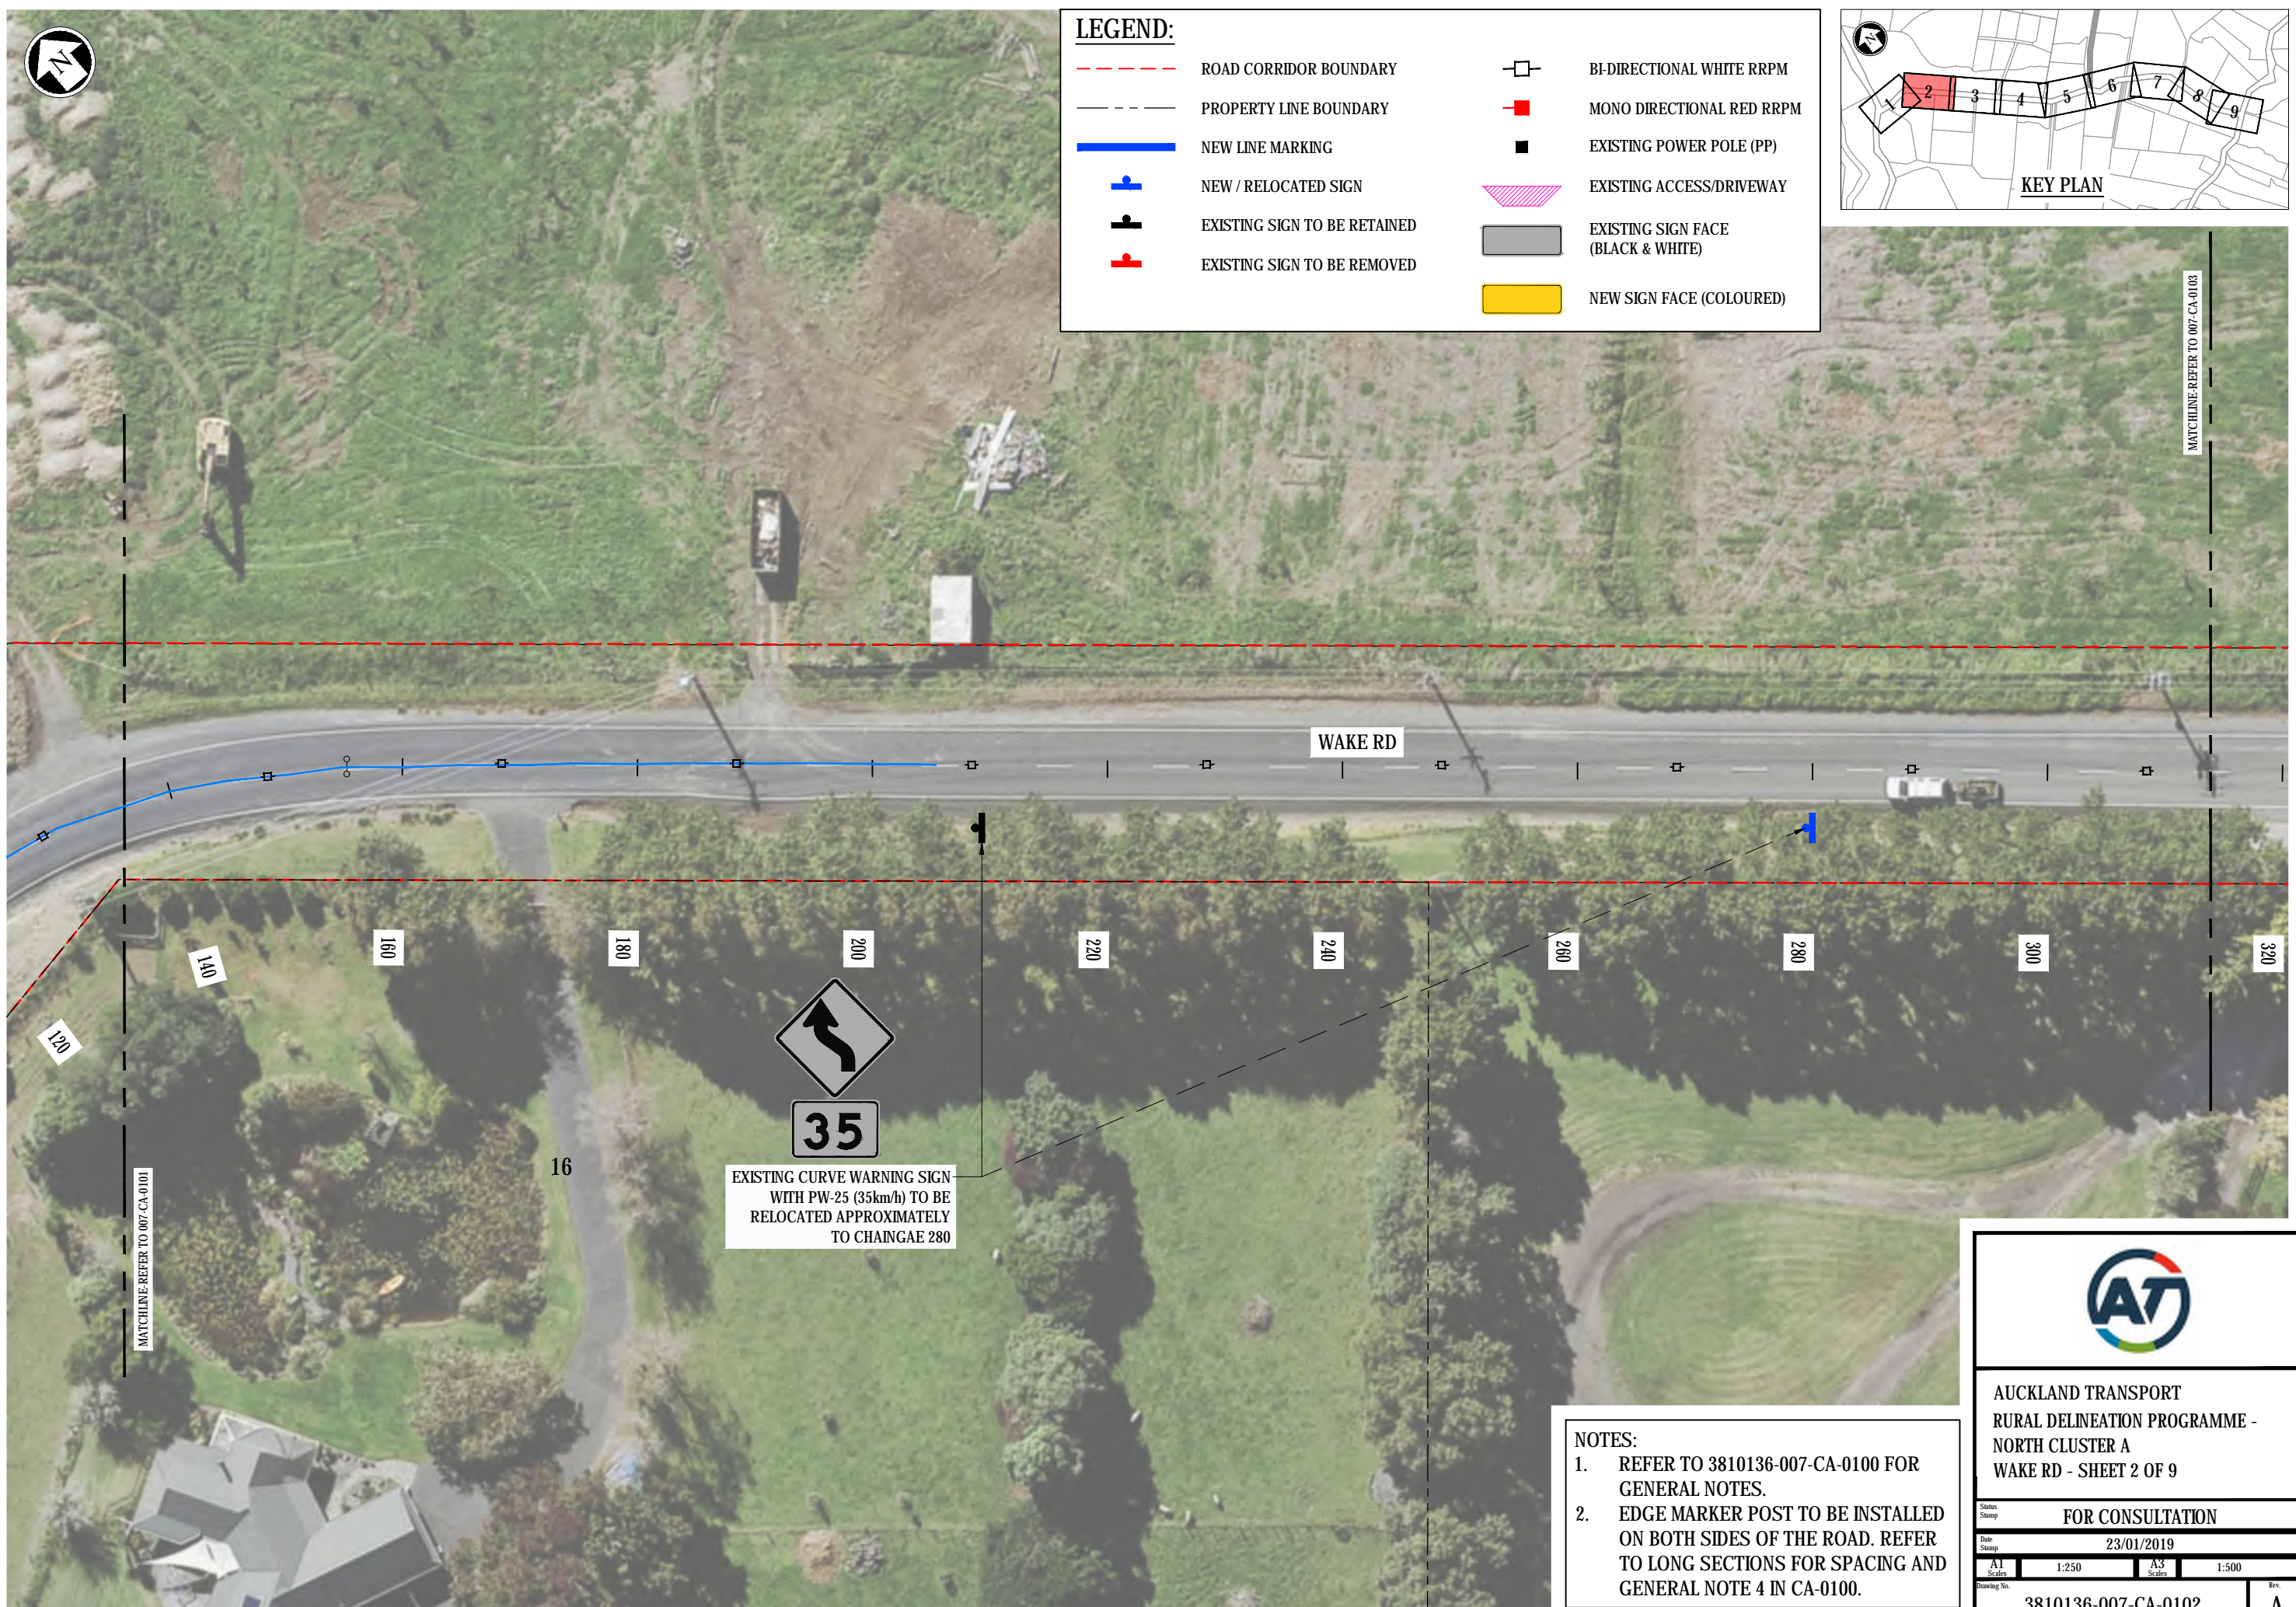

EXISTING CURVE WARNING SIGN WITH PW-25 (35km/h) TO BE RELOCATED APPROXIMATELY TO CHAINAGE 280

- NOTES:**
1. REFER TO 3810136-007-CA-0100 FOR GENERAL NOTES.
 2. EDGE MARKER POST TO BE INSTALLED ON BOTH SIDES OF THE ROAD. REFER TO LONG SECTIONS FOR SPACING AND GENERAL NOTE 4 IN CA-0100.




AUCKLAND TRANSPORT
RURAL DELINEATION PROGRAMME -
NORTH CLUSTER A
WAKE RD - SHEET 2 OF 9


FOR CONSULTATION

Date Stamp: 23/01/2019

A1 Scales: 1:250	A3 Scales: 1:500
Drawing No. 3810136-007-CA-0102	
	Rev. A

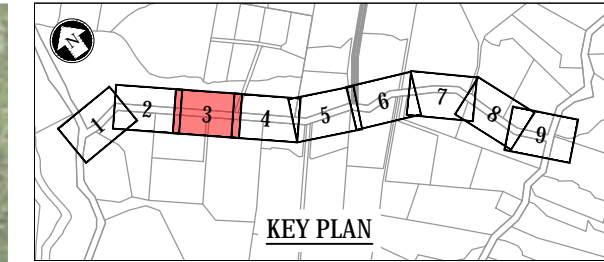

DO NOT SCALE - IF IN DOUBT, ASK
250mm
150
100
96
94
92
90
88
86
84
82
80
78
76
74
72
70
68
66
64
62
60
58
56
54
52
50
48
46
44
42
40
38
36
34
32
30
28
26
24
22
20
18
16
14
12
10
8
6
4
2
0
A1
ORIGINAL SIZE

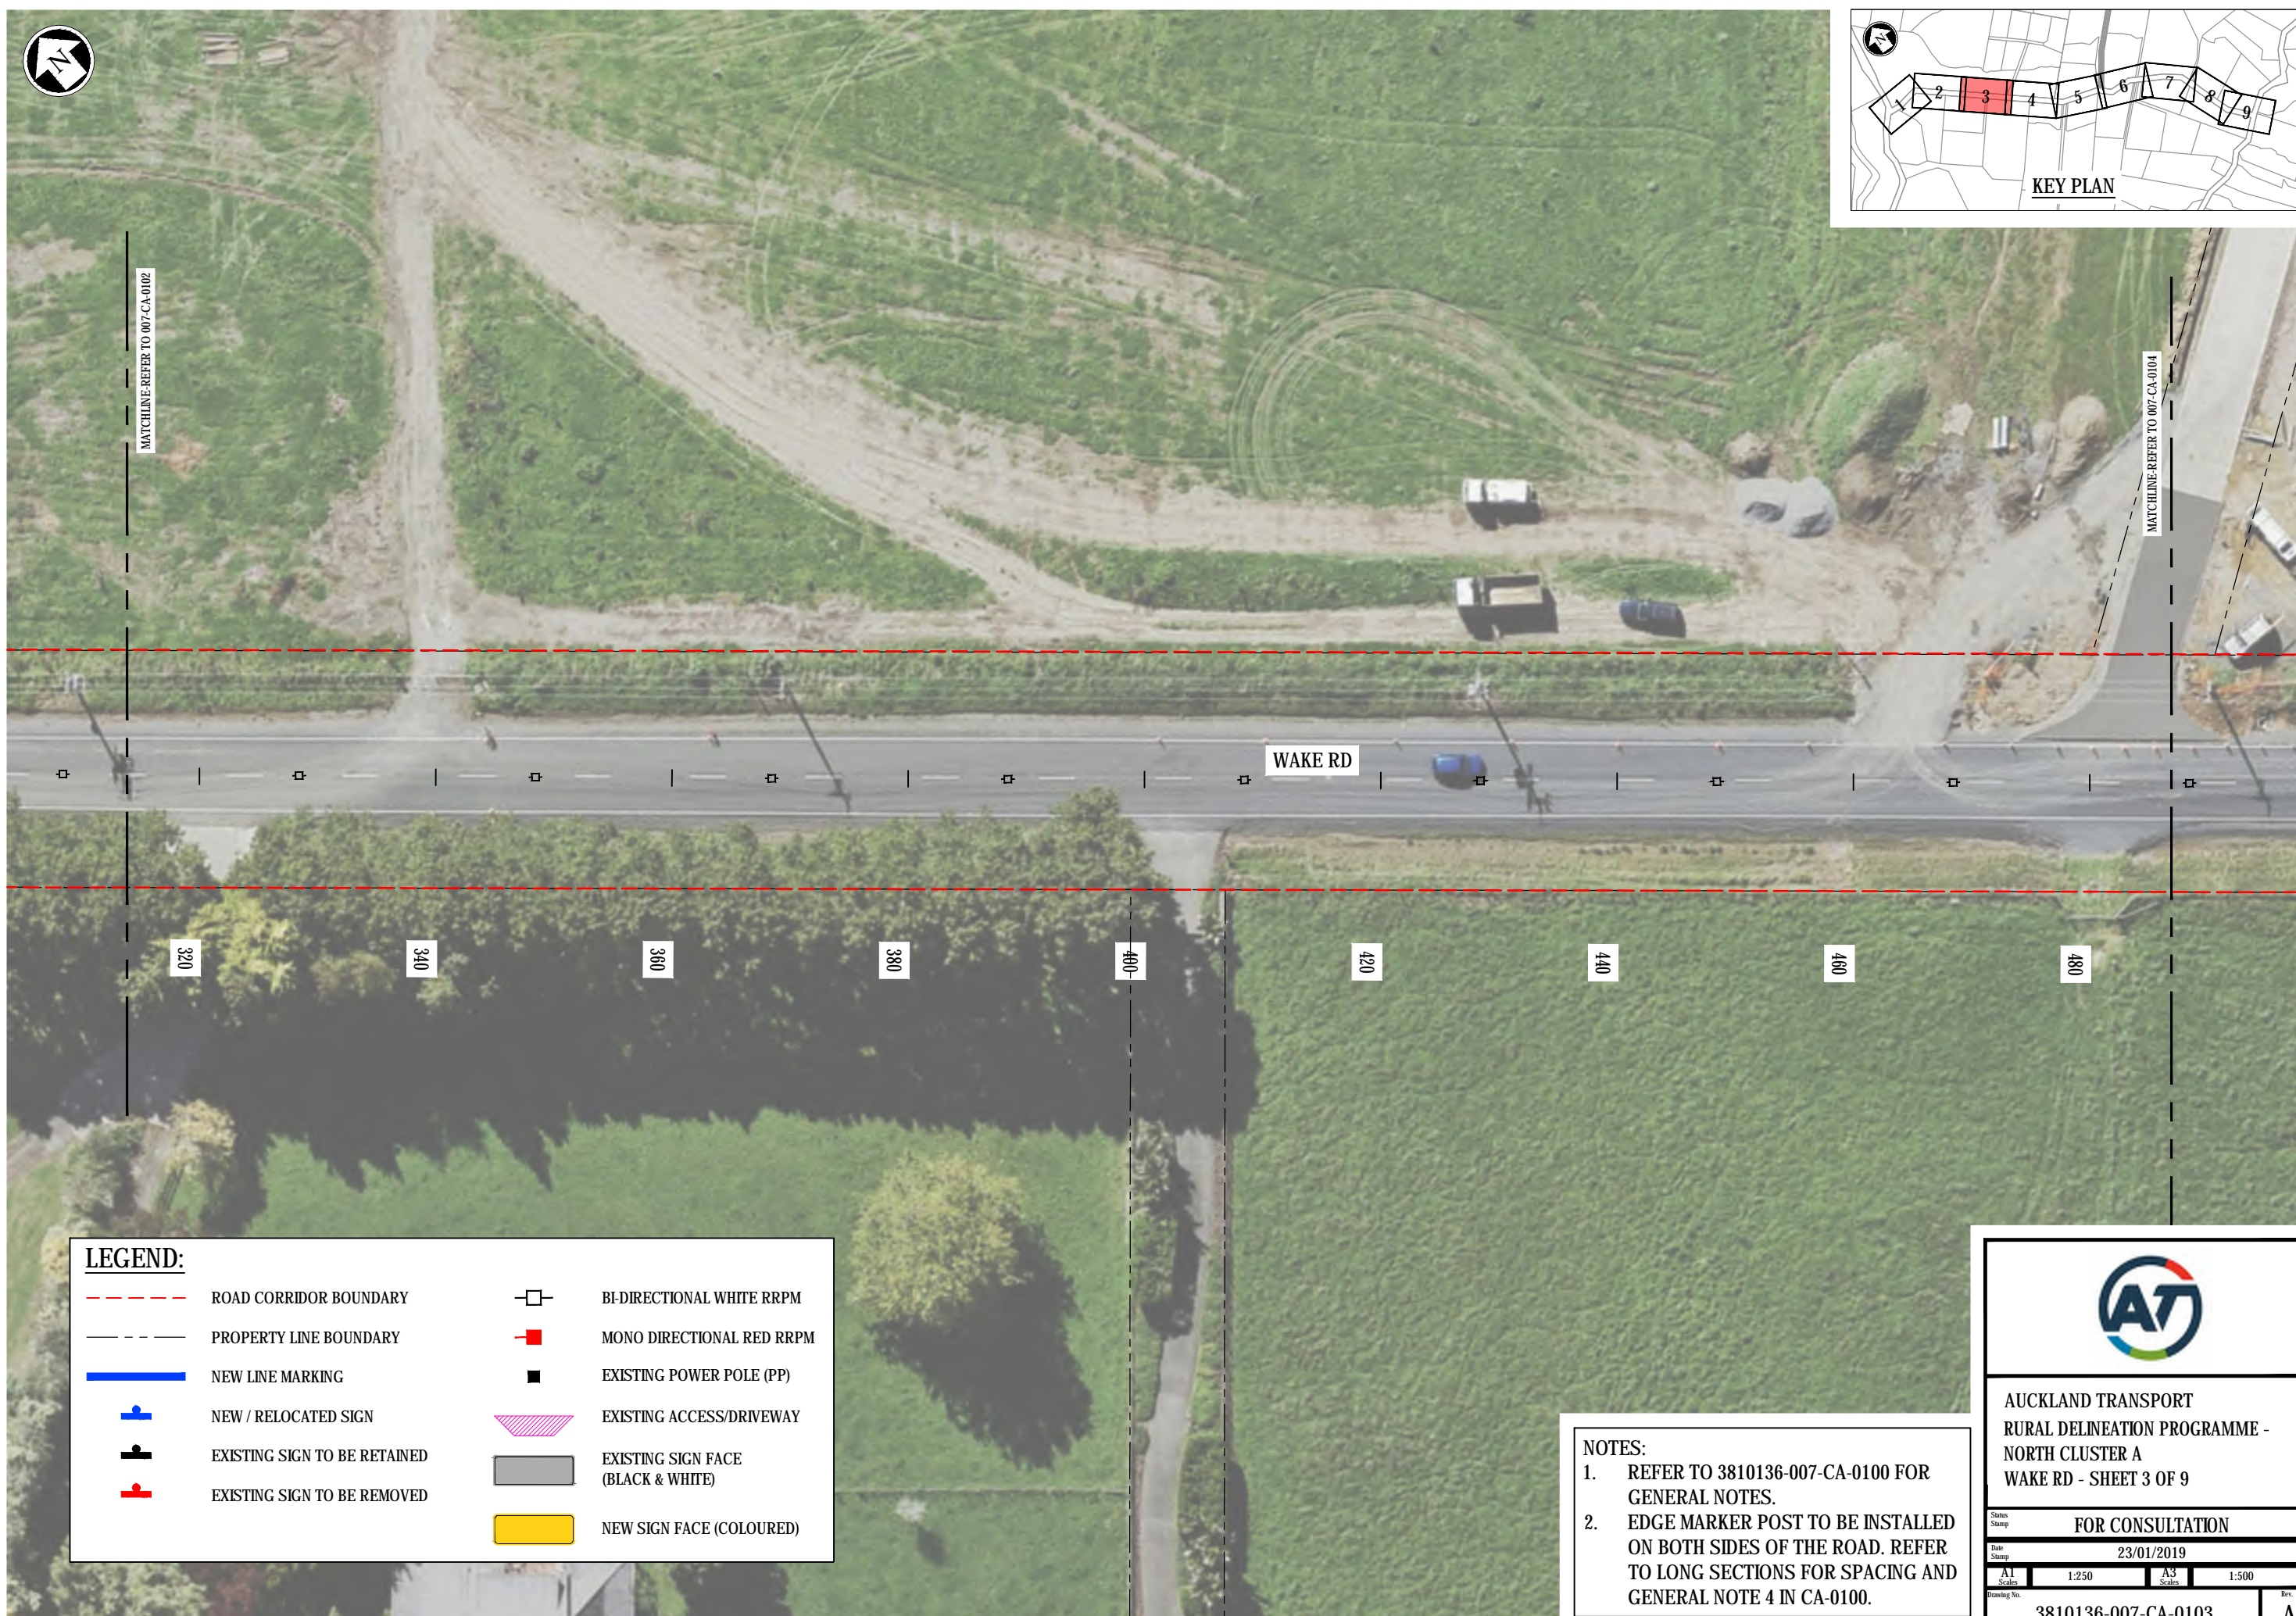

MATCHLINE-REFER TO 007-CA-0102

MATCHLINE-REFER TO 007-CA-0104

WAKE RD

320

340

360

380

400

420

440

460


480

LEGEND:

	ROAD CORRIDOR BOUNDARY		BI-DIRECTIONAL WHITE RRPM
	PROPERTY LINE BOUNDARY		MONO DIRECTIONAL RED RRPM
	NEW LINE MARKING		EXISTING POWER POLE (PP)
	NEW / RELOCATED SIGN		EXISTING ACCESS/DRIVEWAY
	EXISTING SIGN TO BE RETAINED		EXISTING SIGN FACE (BLACK & WHITE)
	EXISTING SIGN TO BE REMOVED		NEW SIGN FACE (COLOURED)

NOTES:

- REFER TO 3810136-007-CA-0100 FOR GENERAL NOTES.
- EDGE MARKER POST TO BE INSTALLED ON BOTH SIDES OF THE ROAD. REFER TO LONG SECTIONS FOR SPACING AND GENERAL NOTE 4 IN CA-0100.




AUCKLAND TRANSPORT
RURAL DELINEATION PROGRAMME -
NORTH CLUSTER A
WAKE RD - SHEET 3 OF 9


FOR CONSULTATION

Date Stamp: 23/01/2019

A1 Scales	1:250	A3 Scales	1:500
Drawing No.	3810136-007-CA-0103		Rev. A

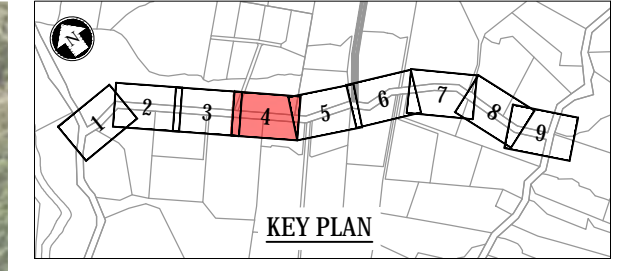

DO NOT SCALE - IF IN DOUBT, ASK
250mm
150
100
96
92
88
84
80
76
72
68
64
60
56
52
48
44
40
36
32
28
24
20
16
12
8
4
0
A1
ORIGINAL SIZE

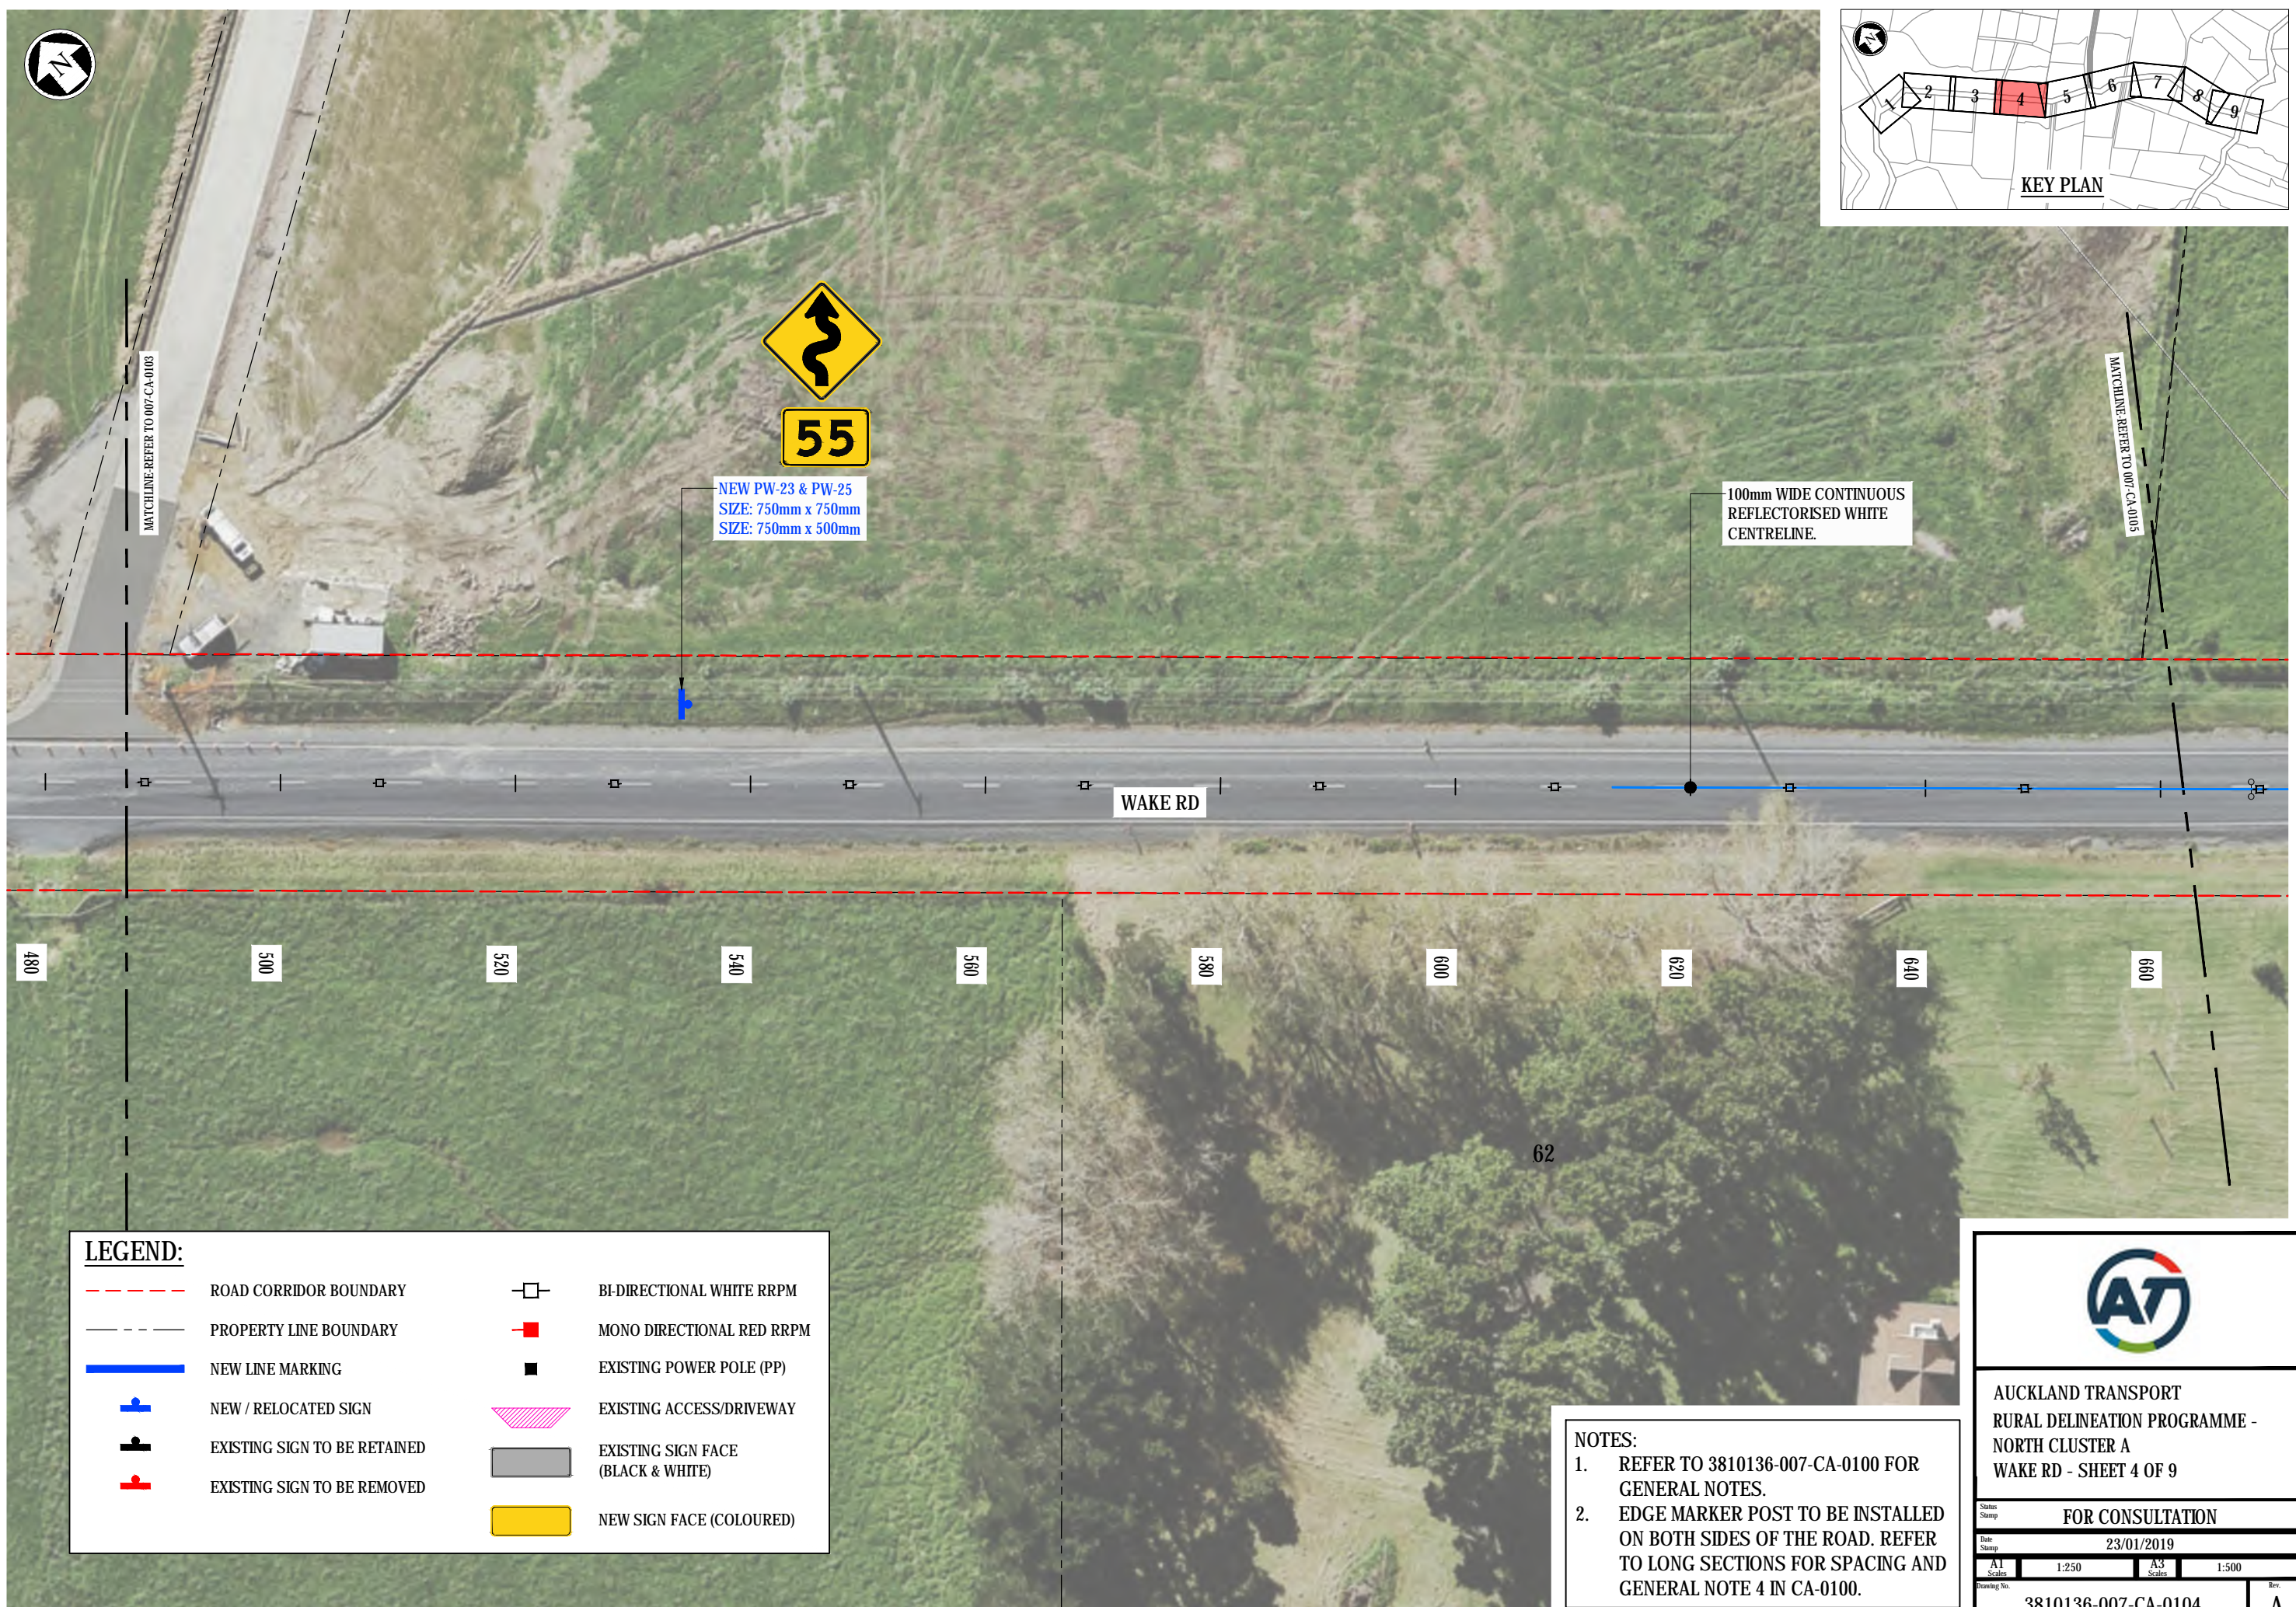


LEGEND:

	ROAD CORRIDOR BOUNDARY		BI-DIRECTIONAL WHITE RRPM
	PROPERTY LINE BOUNDARY		MONO DIRECTIONAL RED RRPM
	NEW LINE MARKING		EXISTING POWER POLE (PP)
	NEW / RELOCATED SIGN		EXISTING ACCESS/DRIVEWAY
	EXISTING SIGN TO BE RETAINED		EXISTING SIGN FACE (BLACK & WHITE)
	EXISTING SIGN TO BE REMOVED		NEW SIGN FACE (COLOURED)

NOTES:

- REFER TO 3810136-007-CA-0100 FOR GENERAL NOTES.
- EDGE MARKER POST TO BE INSTALLED ON BOTH SIDES OF THE ROAD. REFER TO LONG SECTIONS FOR SPACING AND GENERAL NOTE 4 IN CA-0100.




AUCKLAND TRANSPORT
RURAL DELINEATION PROGRAMME -
NORTH CLUSTER A
WAKE RD - SHEET 4 OF 9

FOR CONSULTATION


Date Stamp: 23/01/2019

A1 Scales	1:250	A3 Scales	1:500
-----------	-------	-----------	-------

Drawing No. 3810136-007-CA-0104 Rev. A

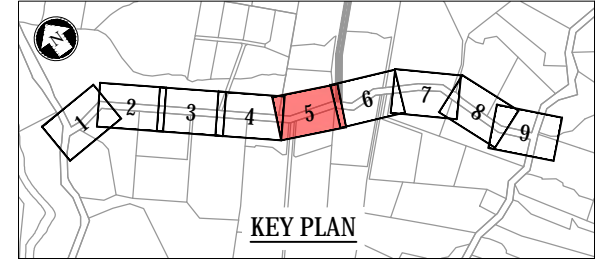

ORIGINAL SIZE A1
DO NOT SCALE - IF IN DOUBT, ASK

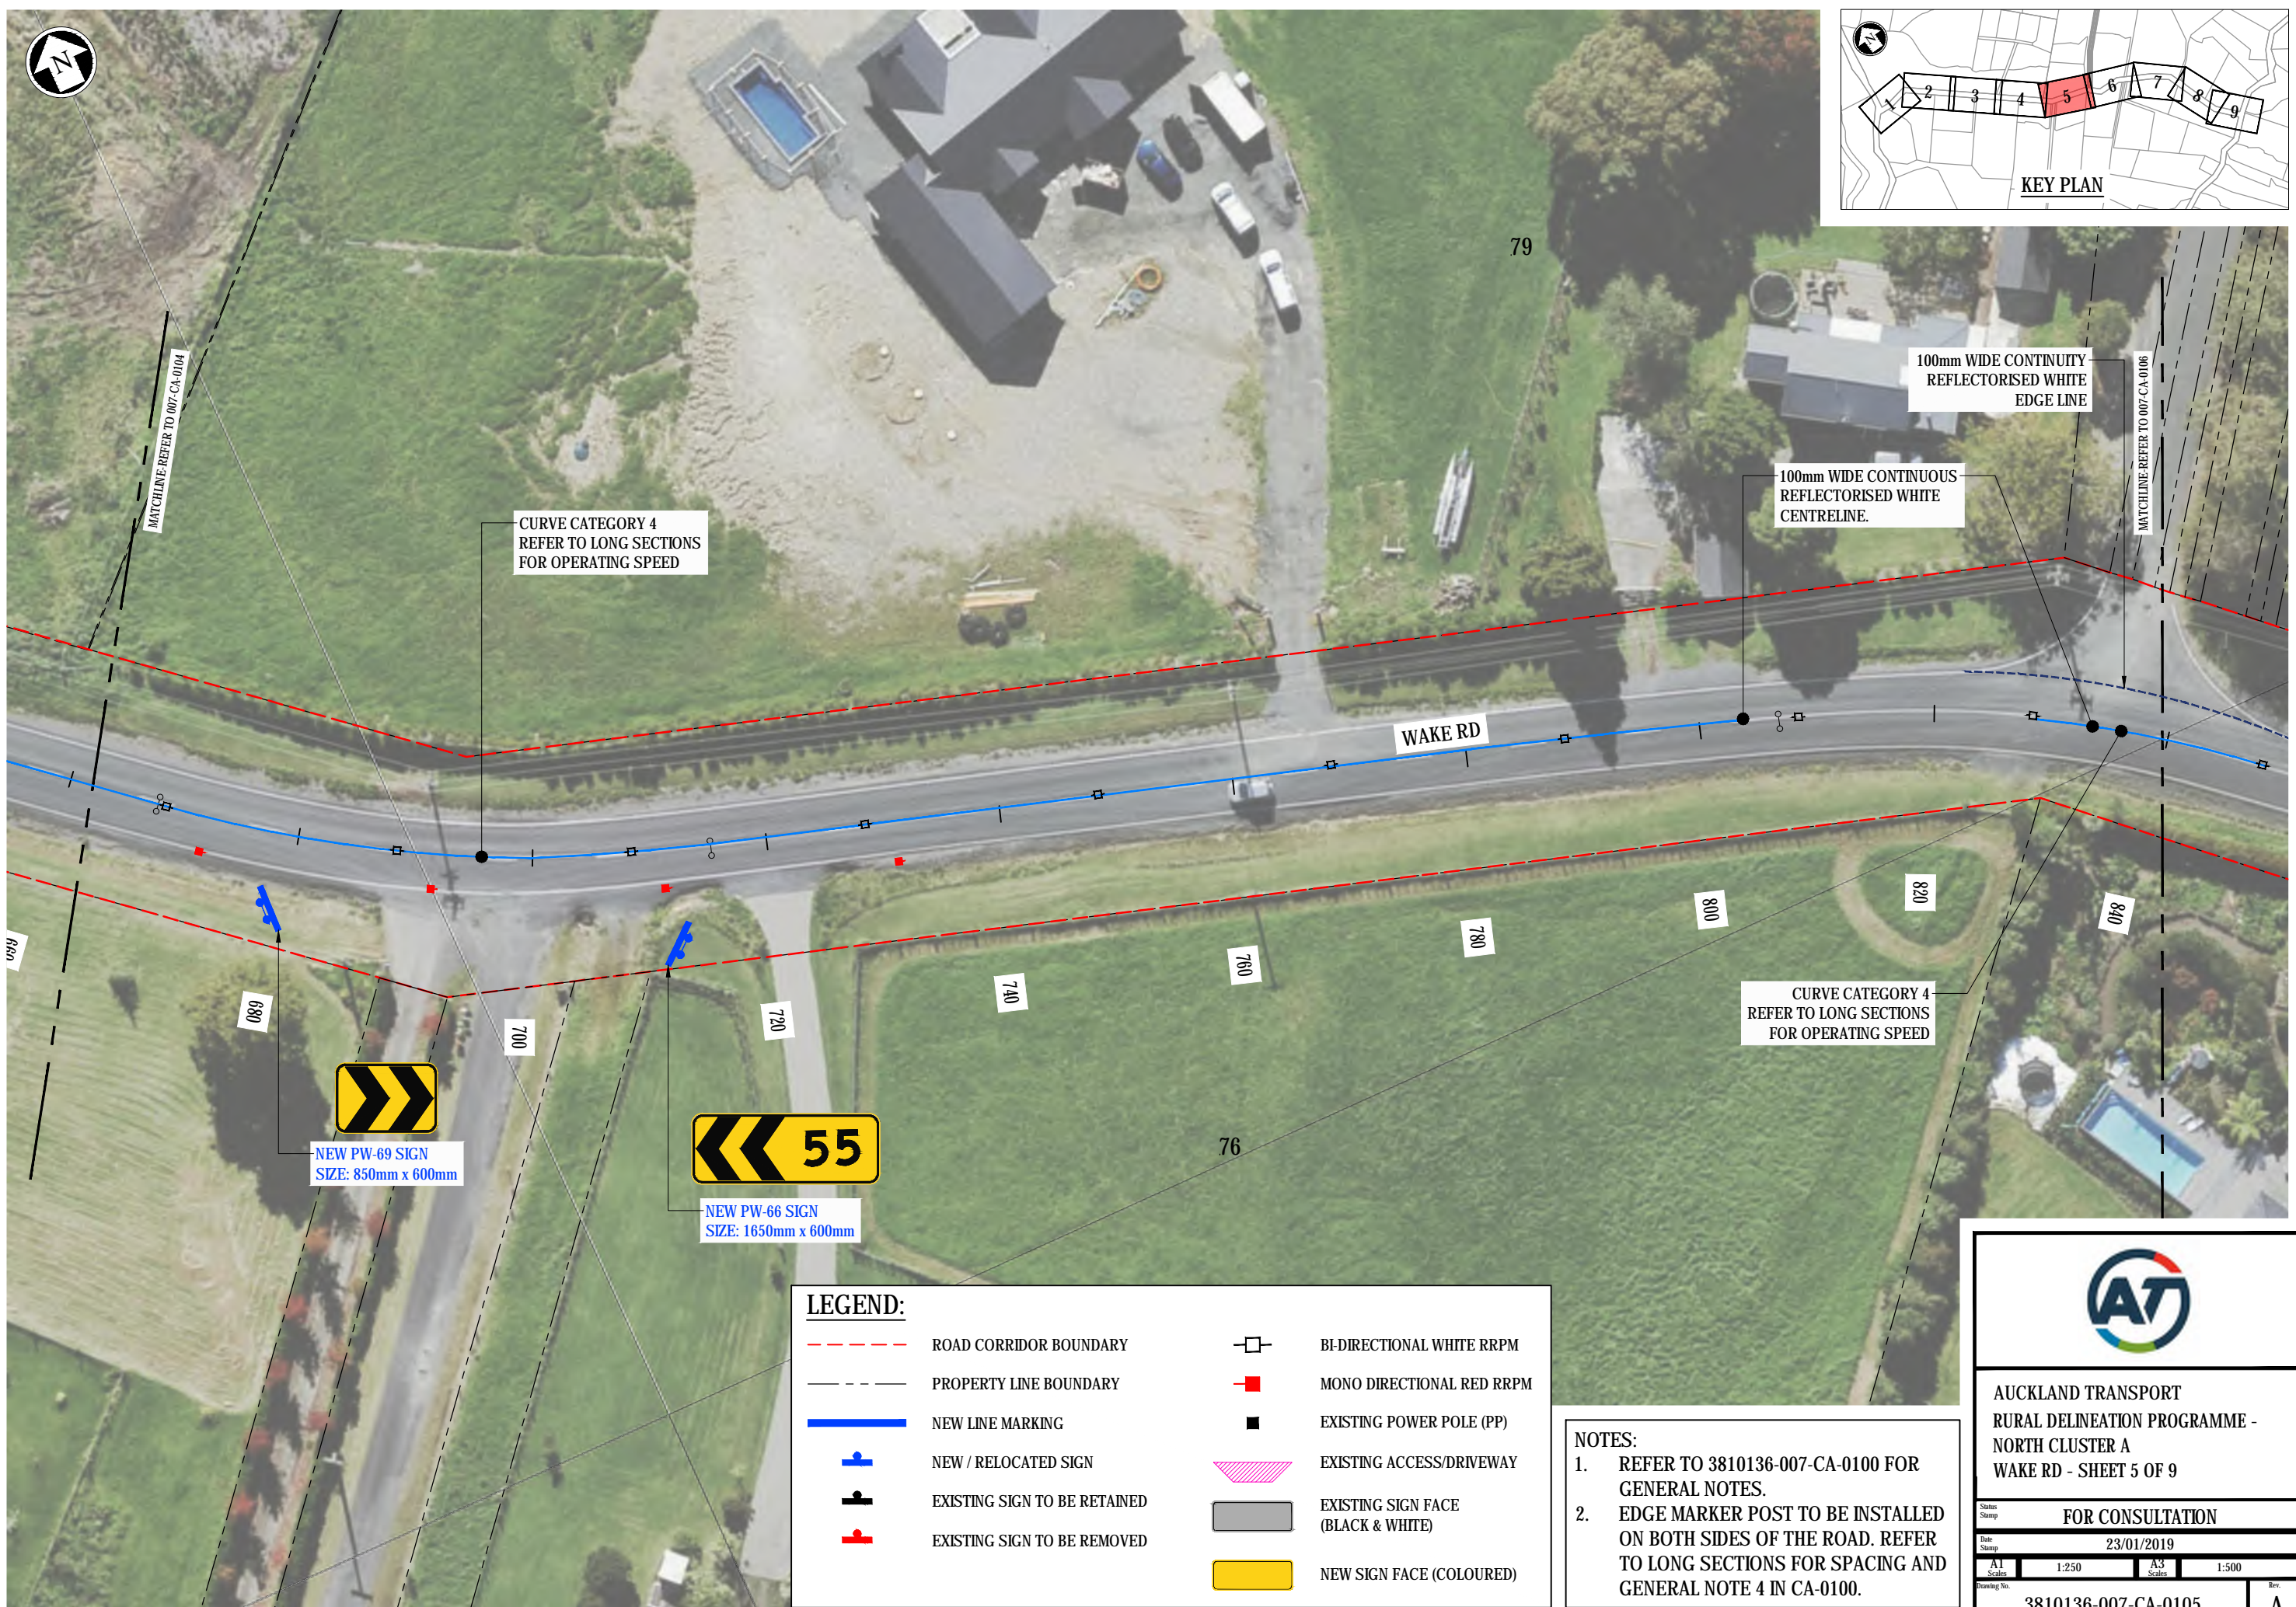


LEGEND:

	ROAD CORRIDOR BOUNDARY		BI-DIRECTIONAL WHITE RRP
	PROPERTY LINE BOUNDARY		MONO DIRECTIONAL RED RRP
	NEW LINE MARKING		EXISTING POWER POLE (PP)
	NEW / RELOCATED SIGN		EXISTING ACCESS/DRIVEWAY
	EXISTING SIGN TO BE RETAINED		EXISTING SIGN FACE (BLACK & WHITE)
	EXISTING SIGN TO BE REMOVED		NEW SIGN FACE (COLOURED)

NOTES:

- REFER TO 3810136-007-CA-0100 FOR GENERAL NOTES.
- EDGE MARKER POST TO BE INSTALLED ON BOTH SIDES OF THE ROAD. REFER TO LONG SECTIONS FOR SPACING AND GENERAL NOTE 4 IN CA-0100.





AUCKLAND TRANSPORT
RURAL DELINEATION PROGRAMME -
NORTH CLUSTER A
WAKE RD - SHEET 5 OF 9

FOR CONSULTATION

Date Stamp: 23/01/2019

A1 Scales: 1:250	A3 Scales: 1:500
------------------	------------------

Drawing No. 3810136-007-CA-0105 Rev. A

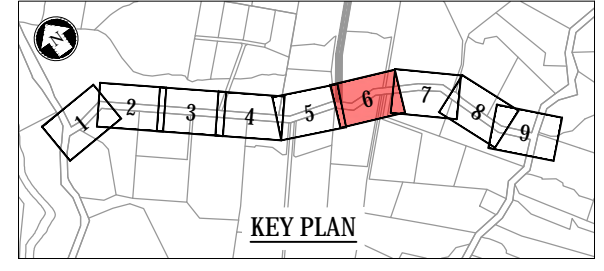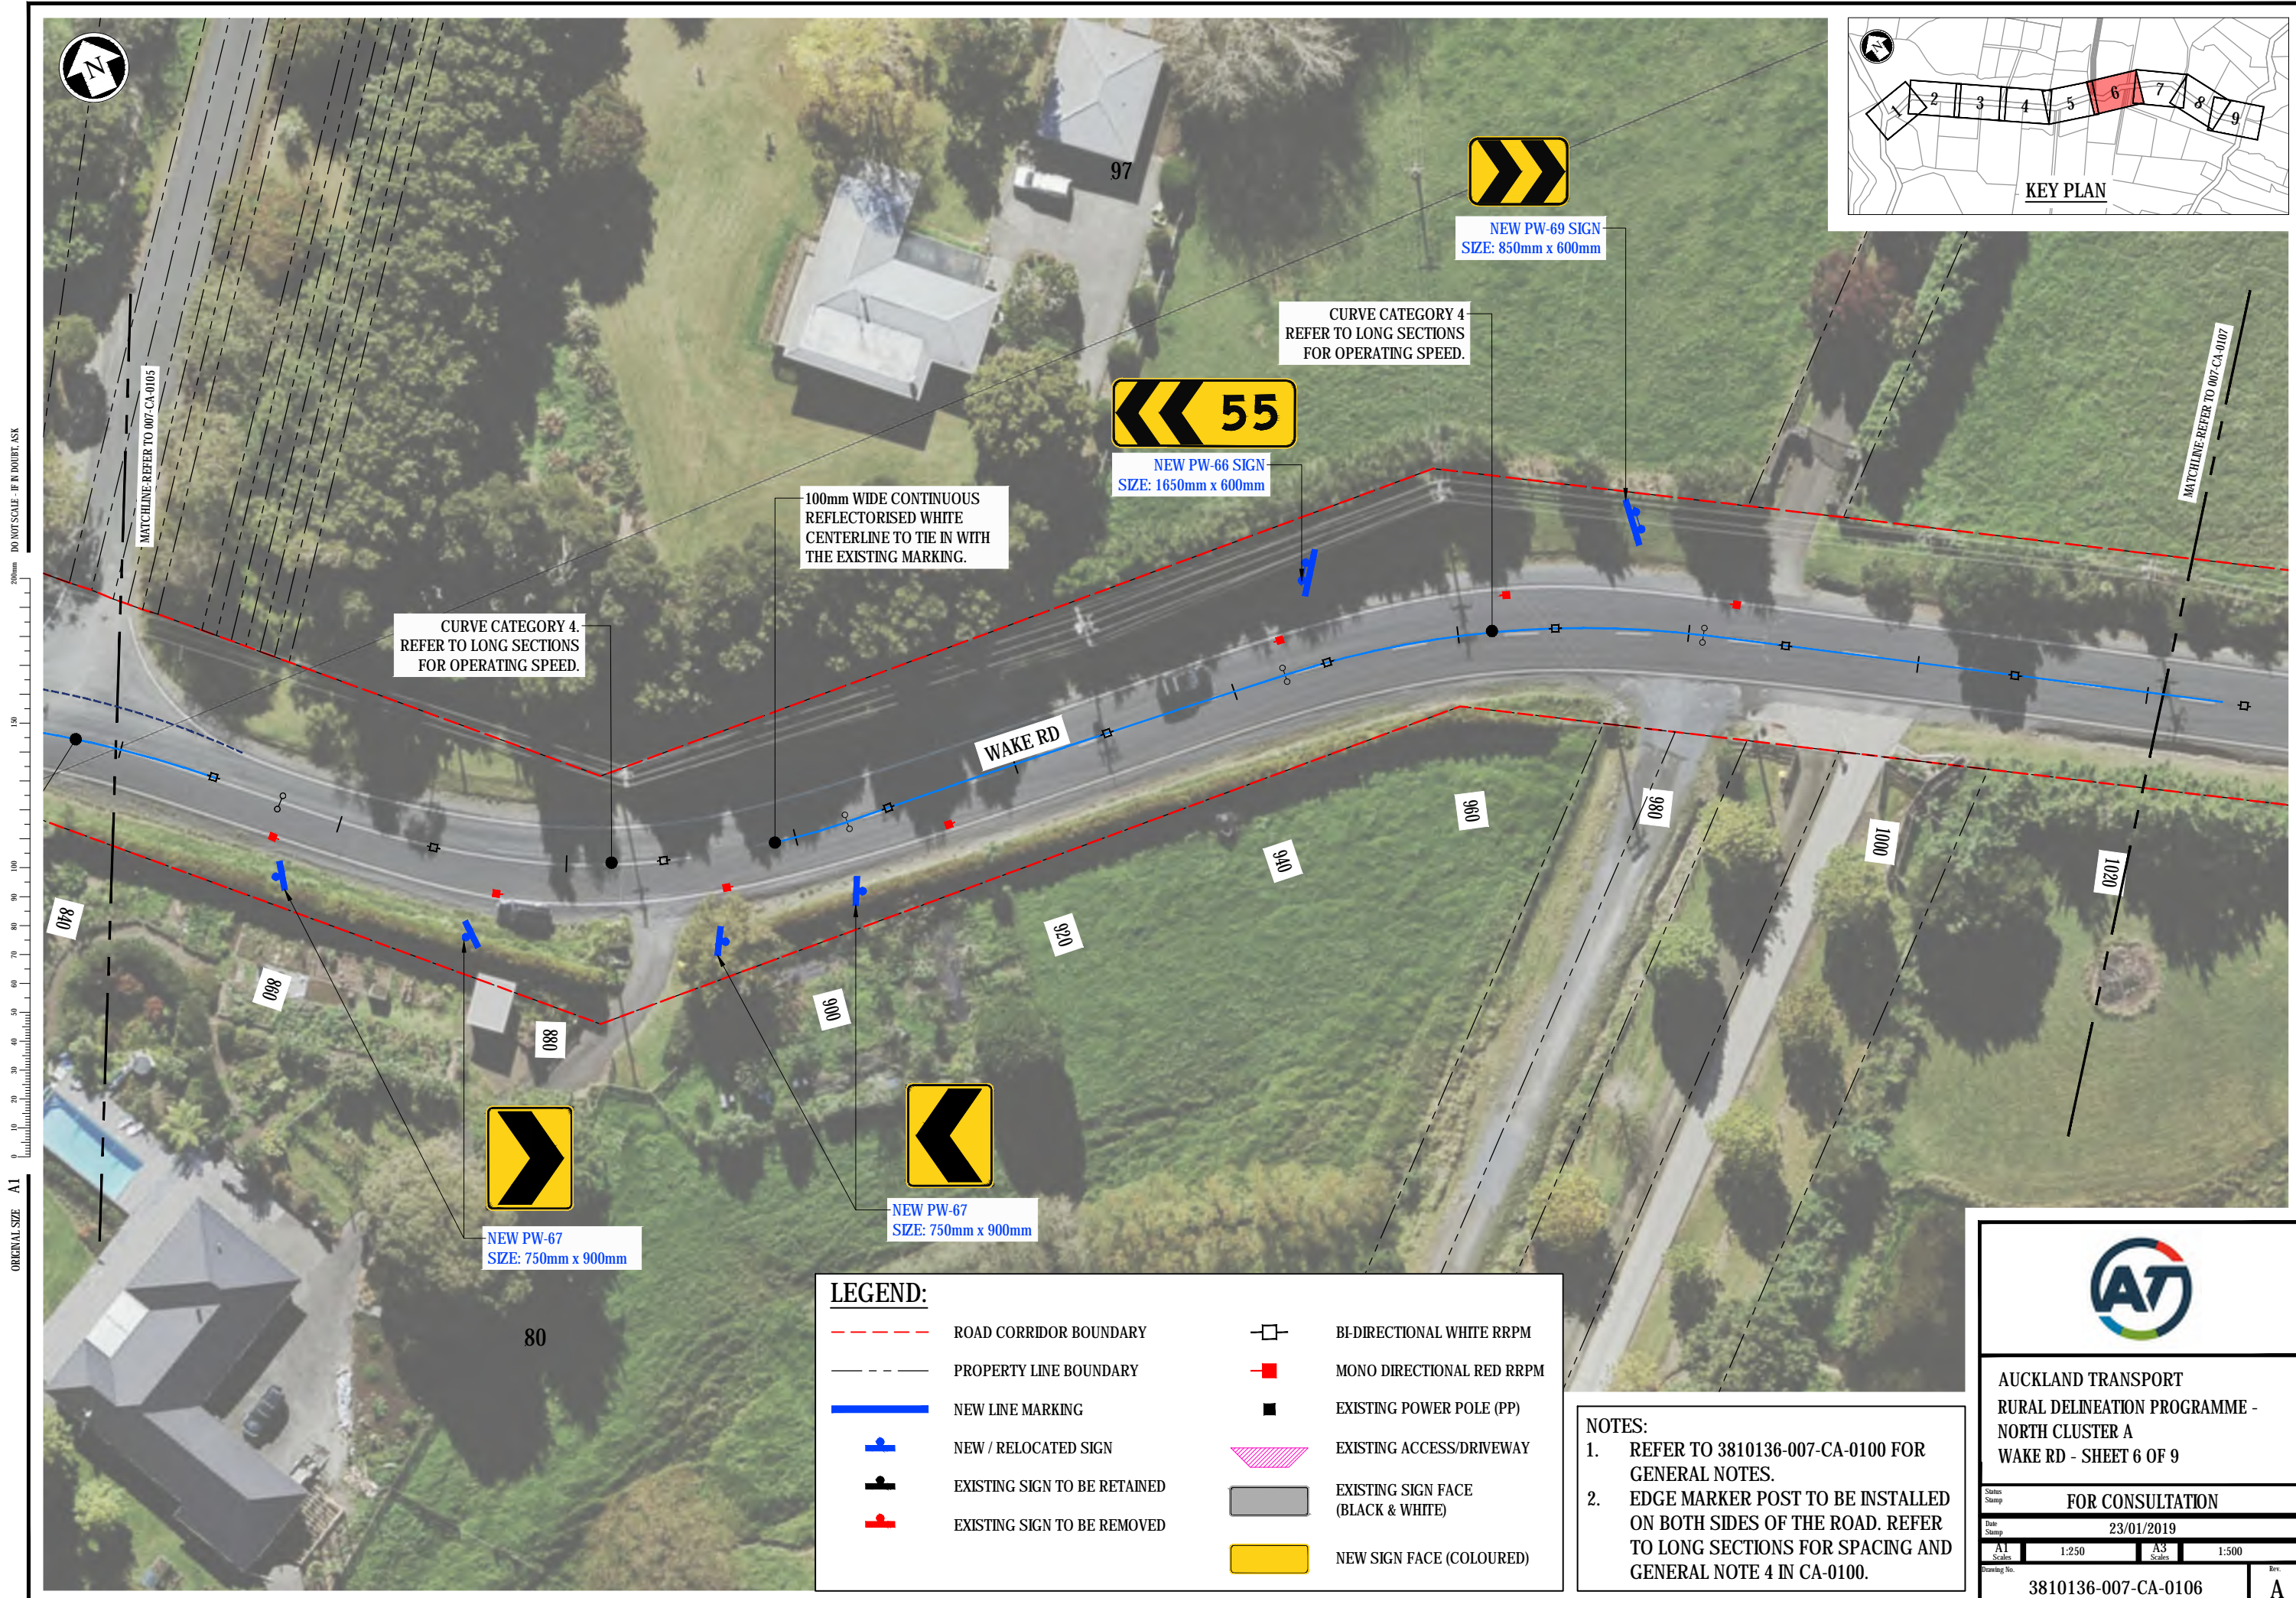

ORIGINAL SIZE - A1
DO NOT SCALE - IF IN DOUBT, ASK



CURVE CATEGORY 4
REFER TO LONG SECTIONS
FOR OPERATING SPEED.

CURVE CATEGORY 4
REFER TO LONG SECTIONS
FOR OPERATING SPEED.

100mm WIDE CONTINUOUS
REFLECTORISED WHITE
CENTERLINE TO TIE IN WITH
THE EXISTING MARKING.

NEW PW-66 SIGN
SIZE: 1650mm x 600mm

NEW PW-69 SIGN
SIZE: 850mm x 600mm

NEW PW-67
SIZE: 750mm x 900mm

NEW PW-67
SIZE: 750mm x 900mm

LEGEND:

	ROAD CORRIDOR BOUNDARY		BI-DIRECTIONAL WHITE RRPM
	PROPERTY LINE BOUNDARY		MONO DIRECTIONAL RED RRPM
	NEW LINE MARKING		EXISTING POWER POLE (PP)
	NEW / RELOCATED SIGN		EXISTING ACCESS/DRIVEWAY
	EXISTING SIGN TO BE RETAINED		EXISTING SIGN FACE (BLACK & WHITE)
	EXISTING SIGN TO BE REMOVED		NEW SIGN FACE (COLOURED)


NOTES:

- REFER TO 3810136-007-CA-0100 FOR GENERAL NOTES.
- EDGE MARKER POST TO BE INSTALLED ON BOTH SIDES OF THE ROAD. REFER TO LONG SECTIONS FOR SPACING AND GENERAL NOTE 4 IN CA-0100.




AUCKLAND TRANSPORT
RURAL DELINEATION PROGRAMME -
NORTH CLUSTER A
WAKE RD - SHEET 6 OF 9

FOR CONSULTATION			
Date Stamp	23/01/2019		
A1 Scales	1:250	A3 Scales	1:500
Drawing No.	3810136-007-CA-0106		Rev. A

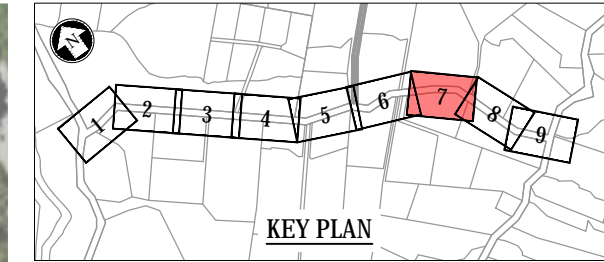

DO NOT SCALE - IF IN DOUBT, ASK
200mm
150
100
90
80
70
60
50
40
30
20
10
0
ORIGINAL SIZE A1

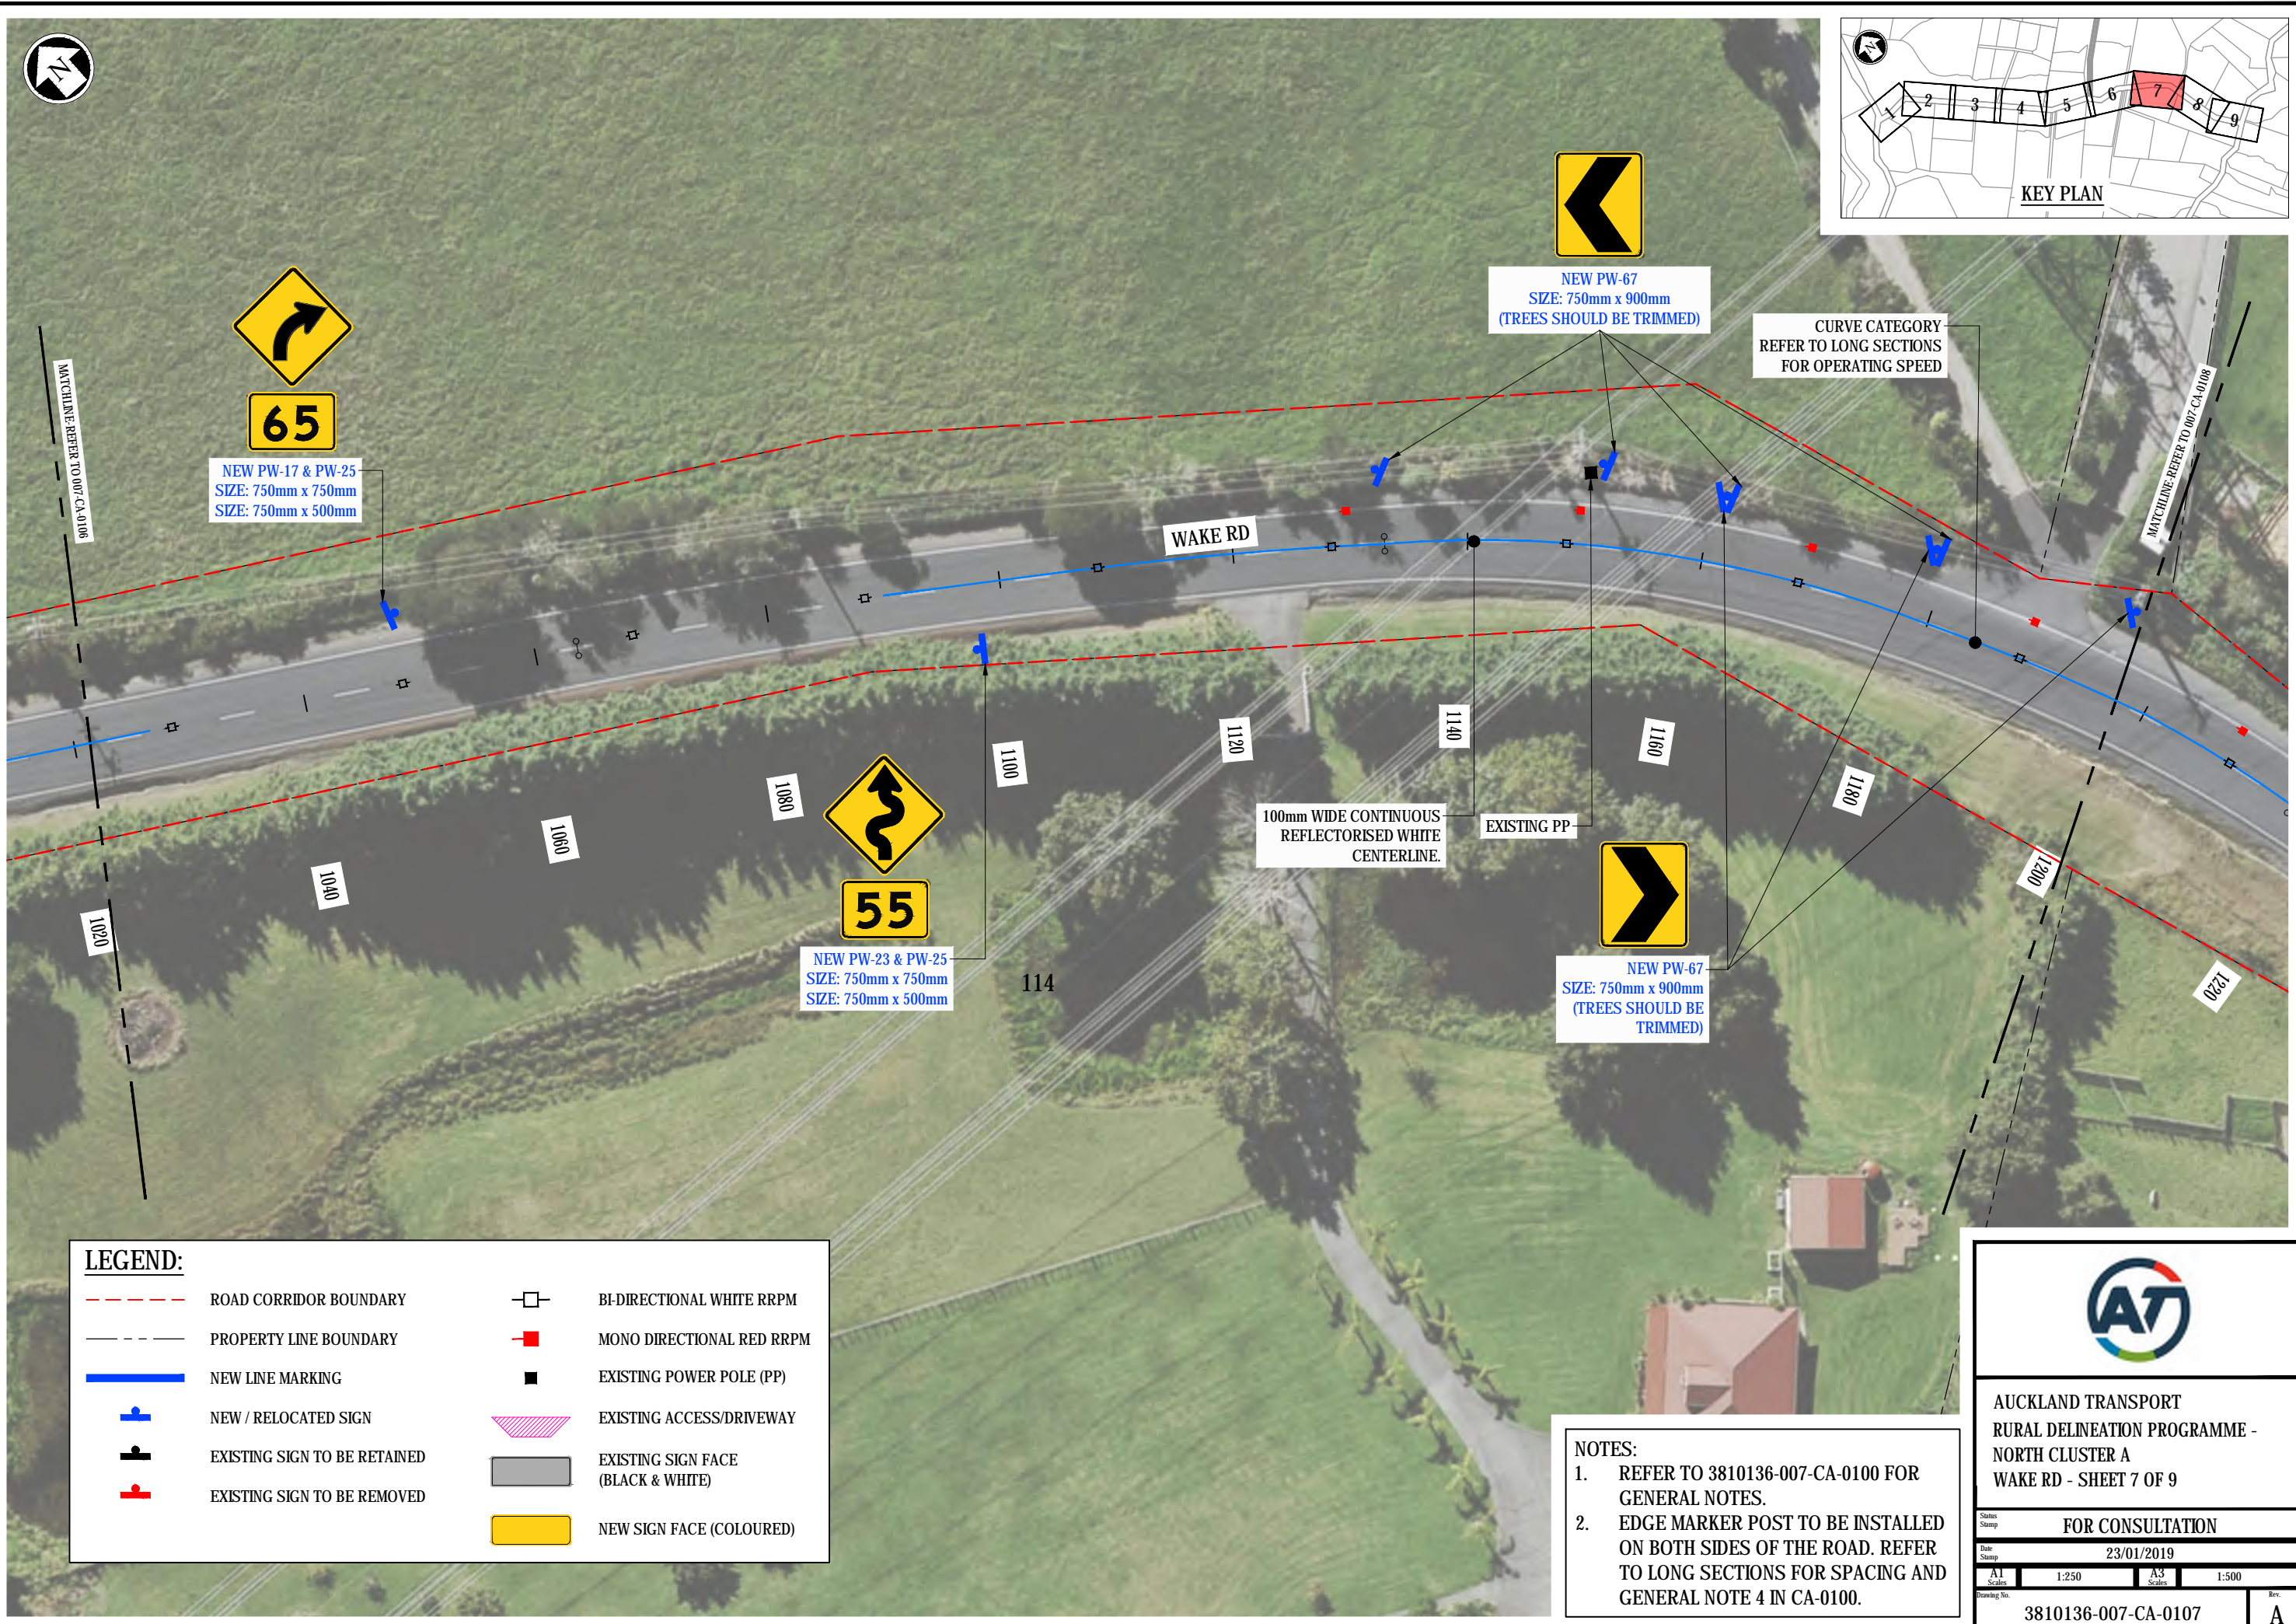


LEGEND:

	ROAD CORRIDOR BOUNDARY		BI-DIRECTIONAL WHITE RRPM
	PROPERTY LINE BOUNDARY		MONO DIRECTIONAL RED RRPM
	NEW LINE MARKING		EXISTING POWER POLE (PP)
	NEW / RELOCATED SIGN		EXISTING ACCESS/DRIVEWAY
	EXISTING SIGN TO BE RETAINED		EXISTING SIGN FACE (BLACK & WHITE)
	EXISTING SIGN TO BE REMOVED		NEW SIGN FACE (COLOURED)

NOTES:

- REFER TO 3810136-007-CA-0100 FOR GENERAL NOTES.
- EDGE MARKER POST TO BE INSTALLED ON BOTH SIDES OF THE ROAD. REFER TO LONG SECTIONS FOR SPACING AND GENERAL NOTE 4 IN CA-0100.




AUCKLAND TRANSPORT
RURAL DELINEATION PROGRAMME -
NORTH CLUSTER A
WAKE RD - SHEET 7 OF 9


FOR CONSULTATION

Date Stamp: 23/01/2019


A1 Scales: 1:250	A3 Scales: 1:500
Drawing No. 3810136-007-CA-0107	
Rev. A	

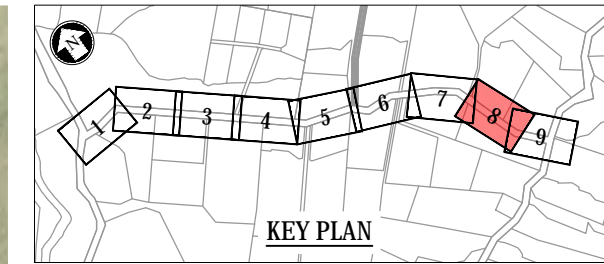

DO NOT SCALE - IF IN DOUBT, ASK
250mm
150
100
90
80
70
60
50
40
30
20
10
0
ORIGINAL SIZE A1

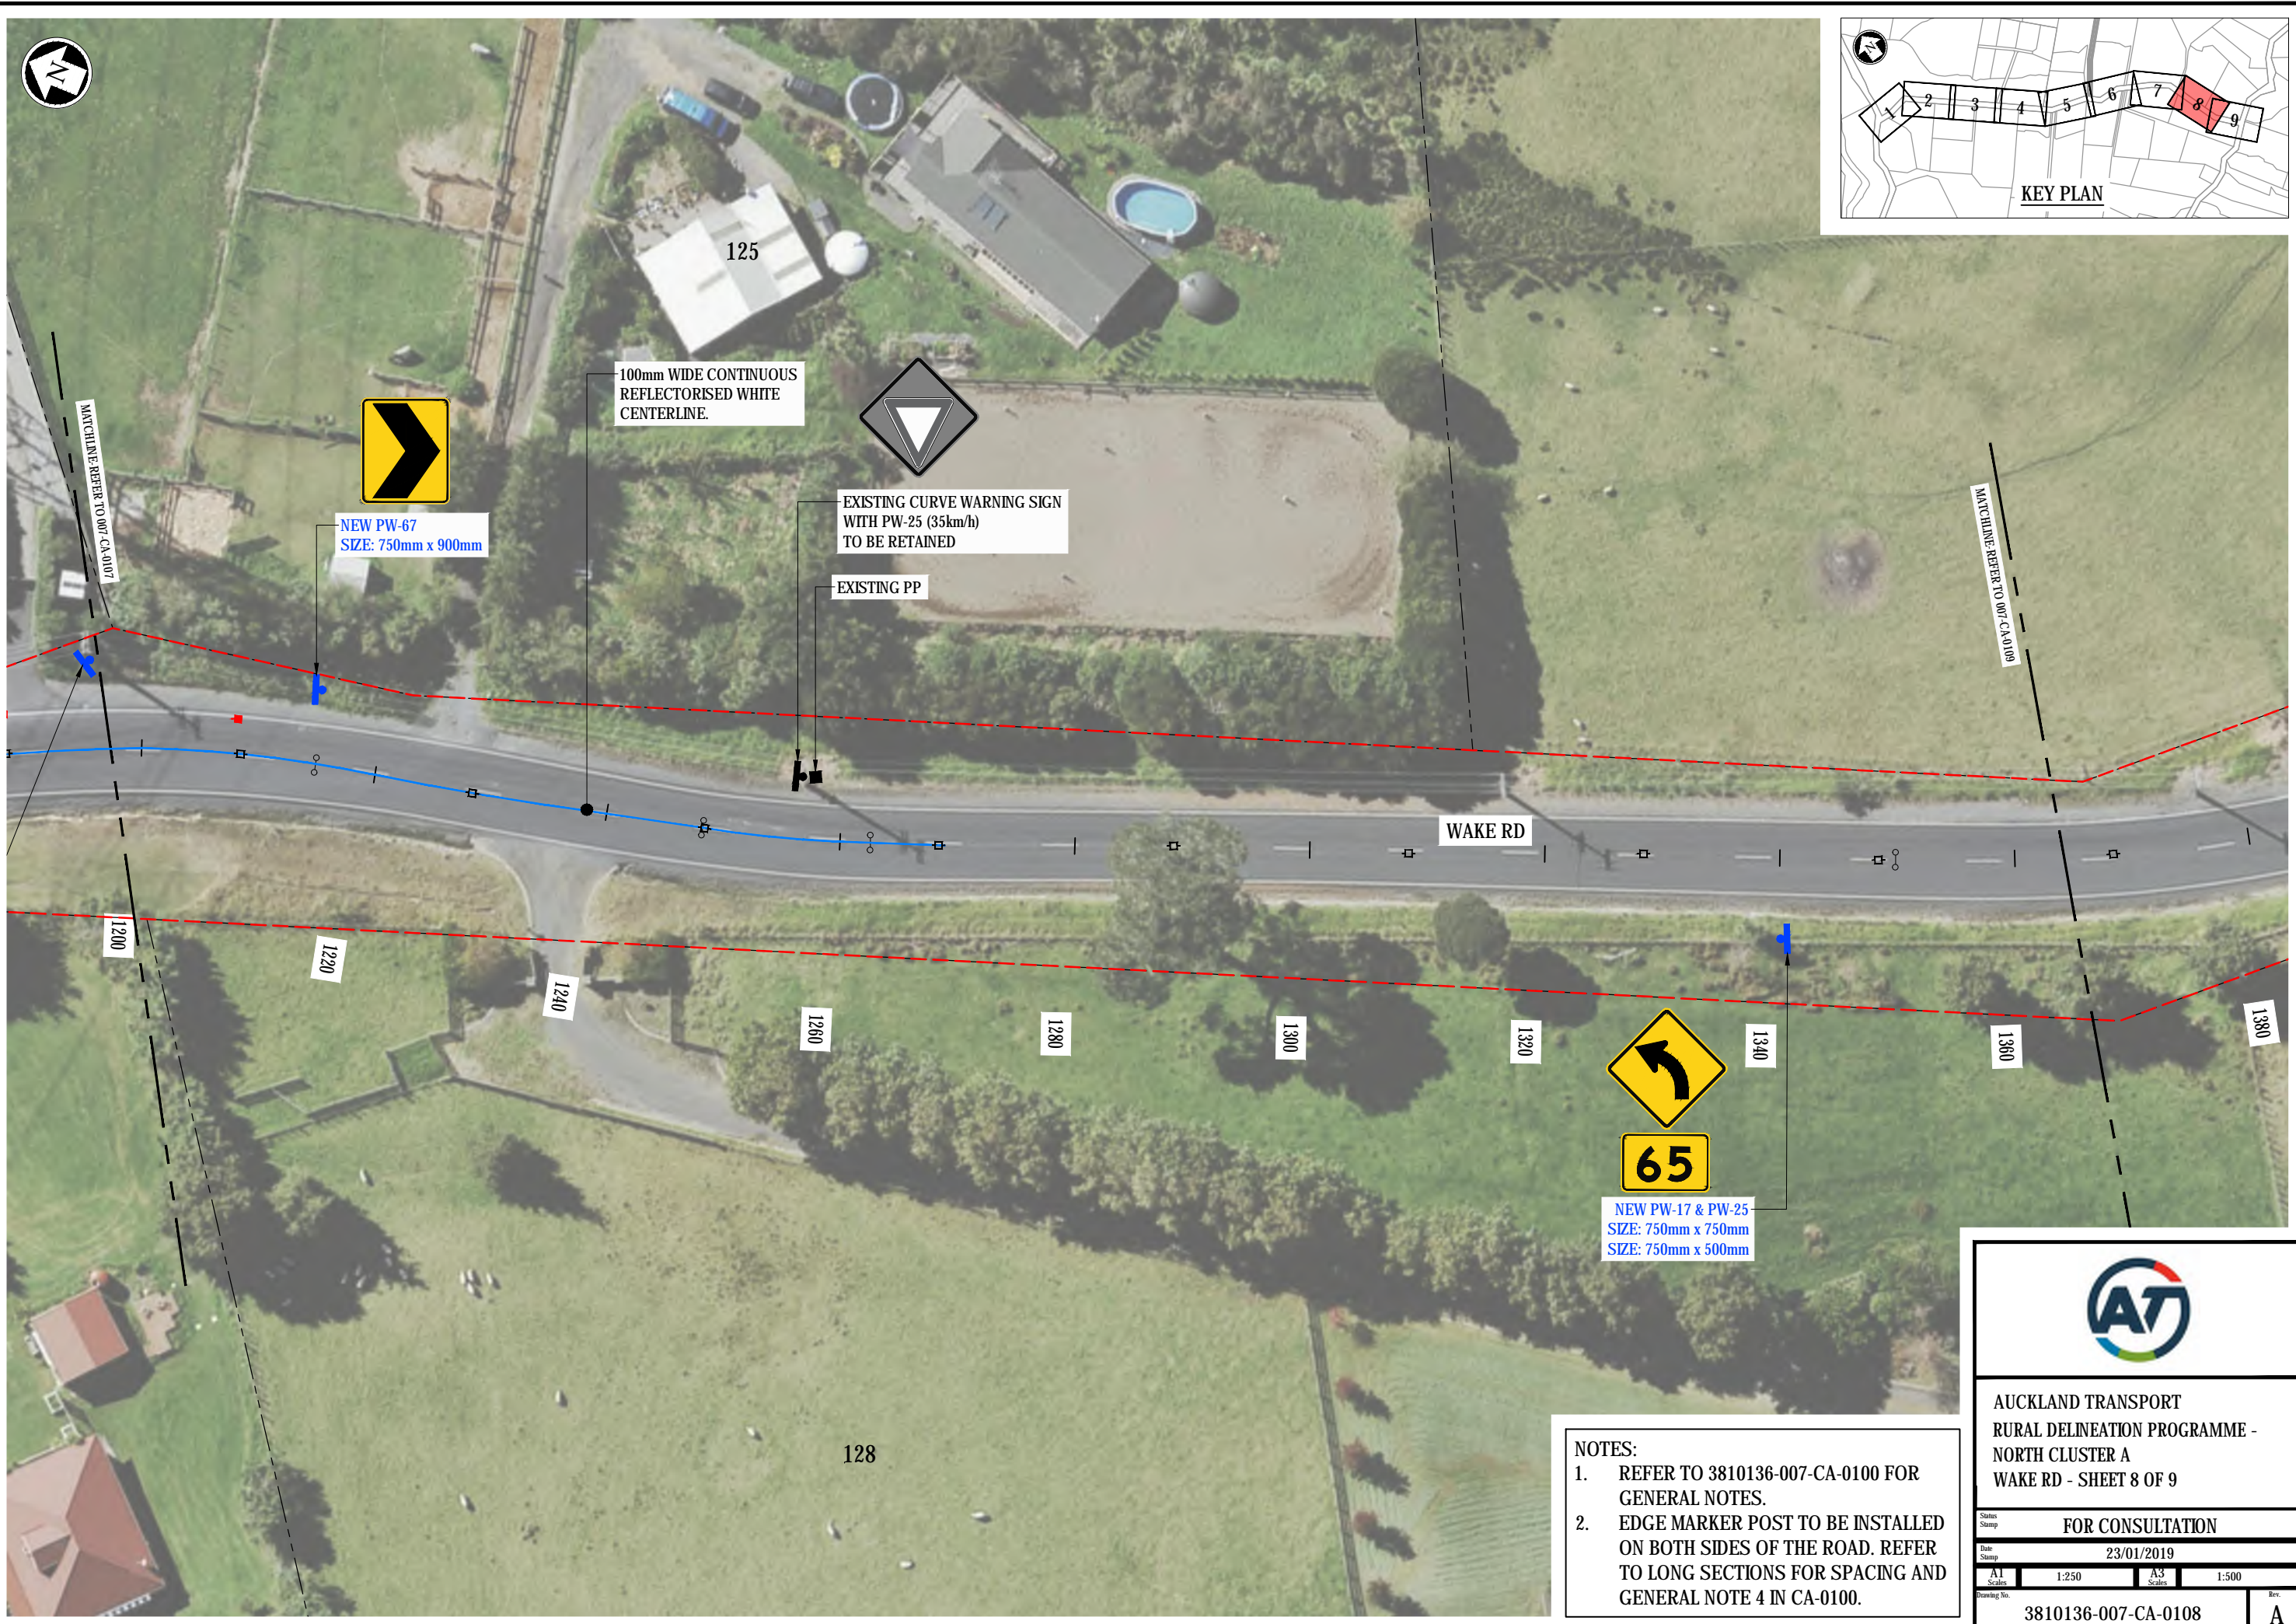

NOTES:
1. REFER TO 3810136-007-CA-0100 FOR GENERAL NOTES.
2. EDGE MARKER POST TO BE INSTALLED ON BOTH SIDES OF THE ROAD. REFER TO LONG SECTIONS FOR SPACING AND GENERAL NOTE 4 IN CA-0100.




AUCKLAND TRANSPORT
RURAL DELINEATION PROGRAMME -
NORTH CLUSTER A
WAKE RD - SHEET 8 OF 9

FOR CONSULTATION


Date Stamp: 23/01/2019

A1 Scales	1:250	A3 Scales	1:500
-----------	-------	-----------	-------

Drawing No. 3810136-007-CA-0108 Rev. A

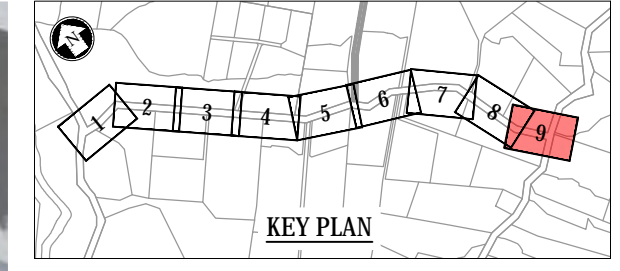

DO NOT SCALE - IF IN DOUBT, ASK
250mm
100
90
80
70
60
50
40
30
20
10
0
A1
ORIGINAL SIZE

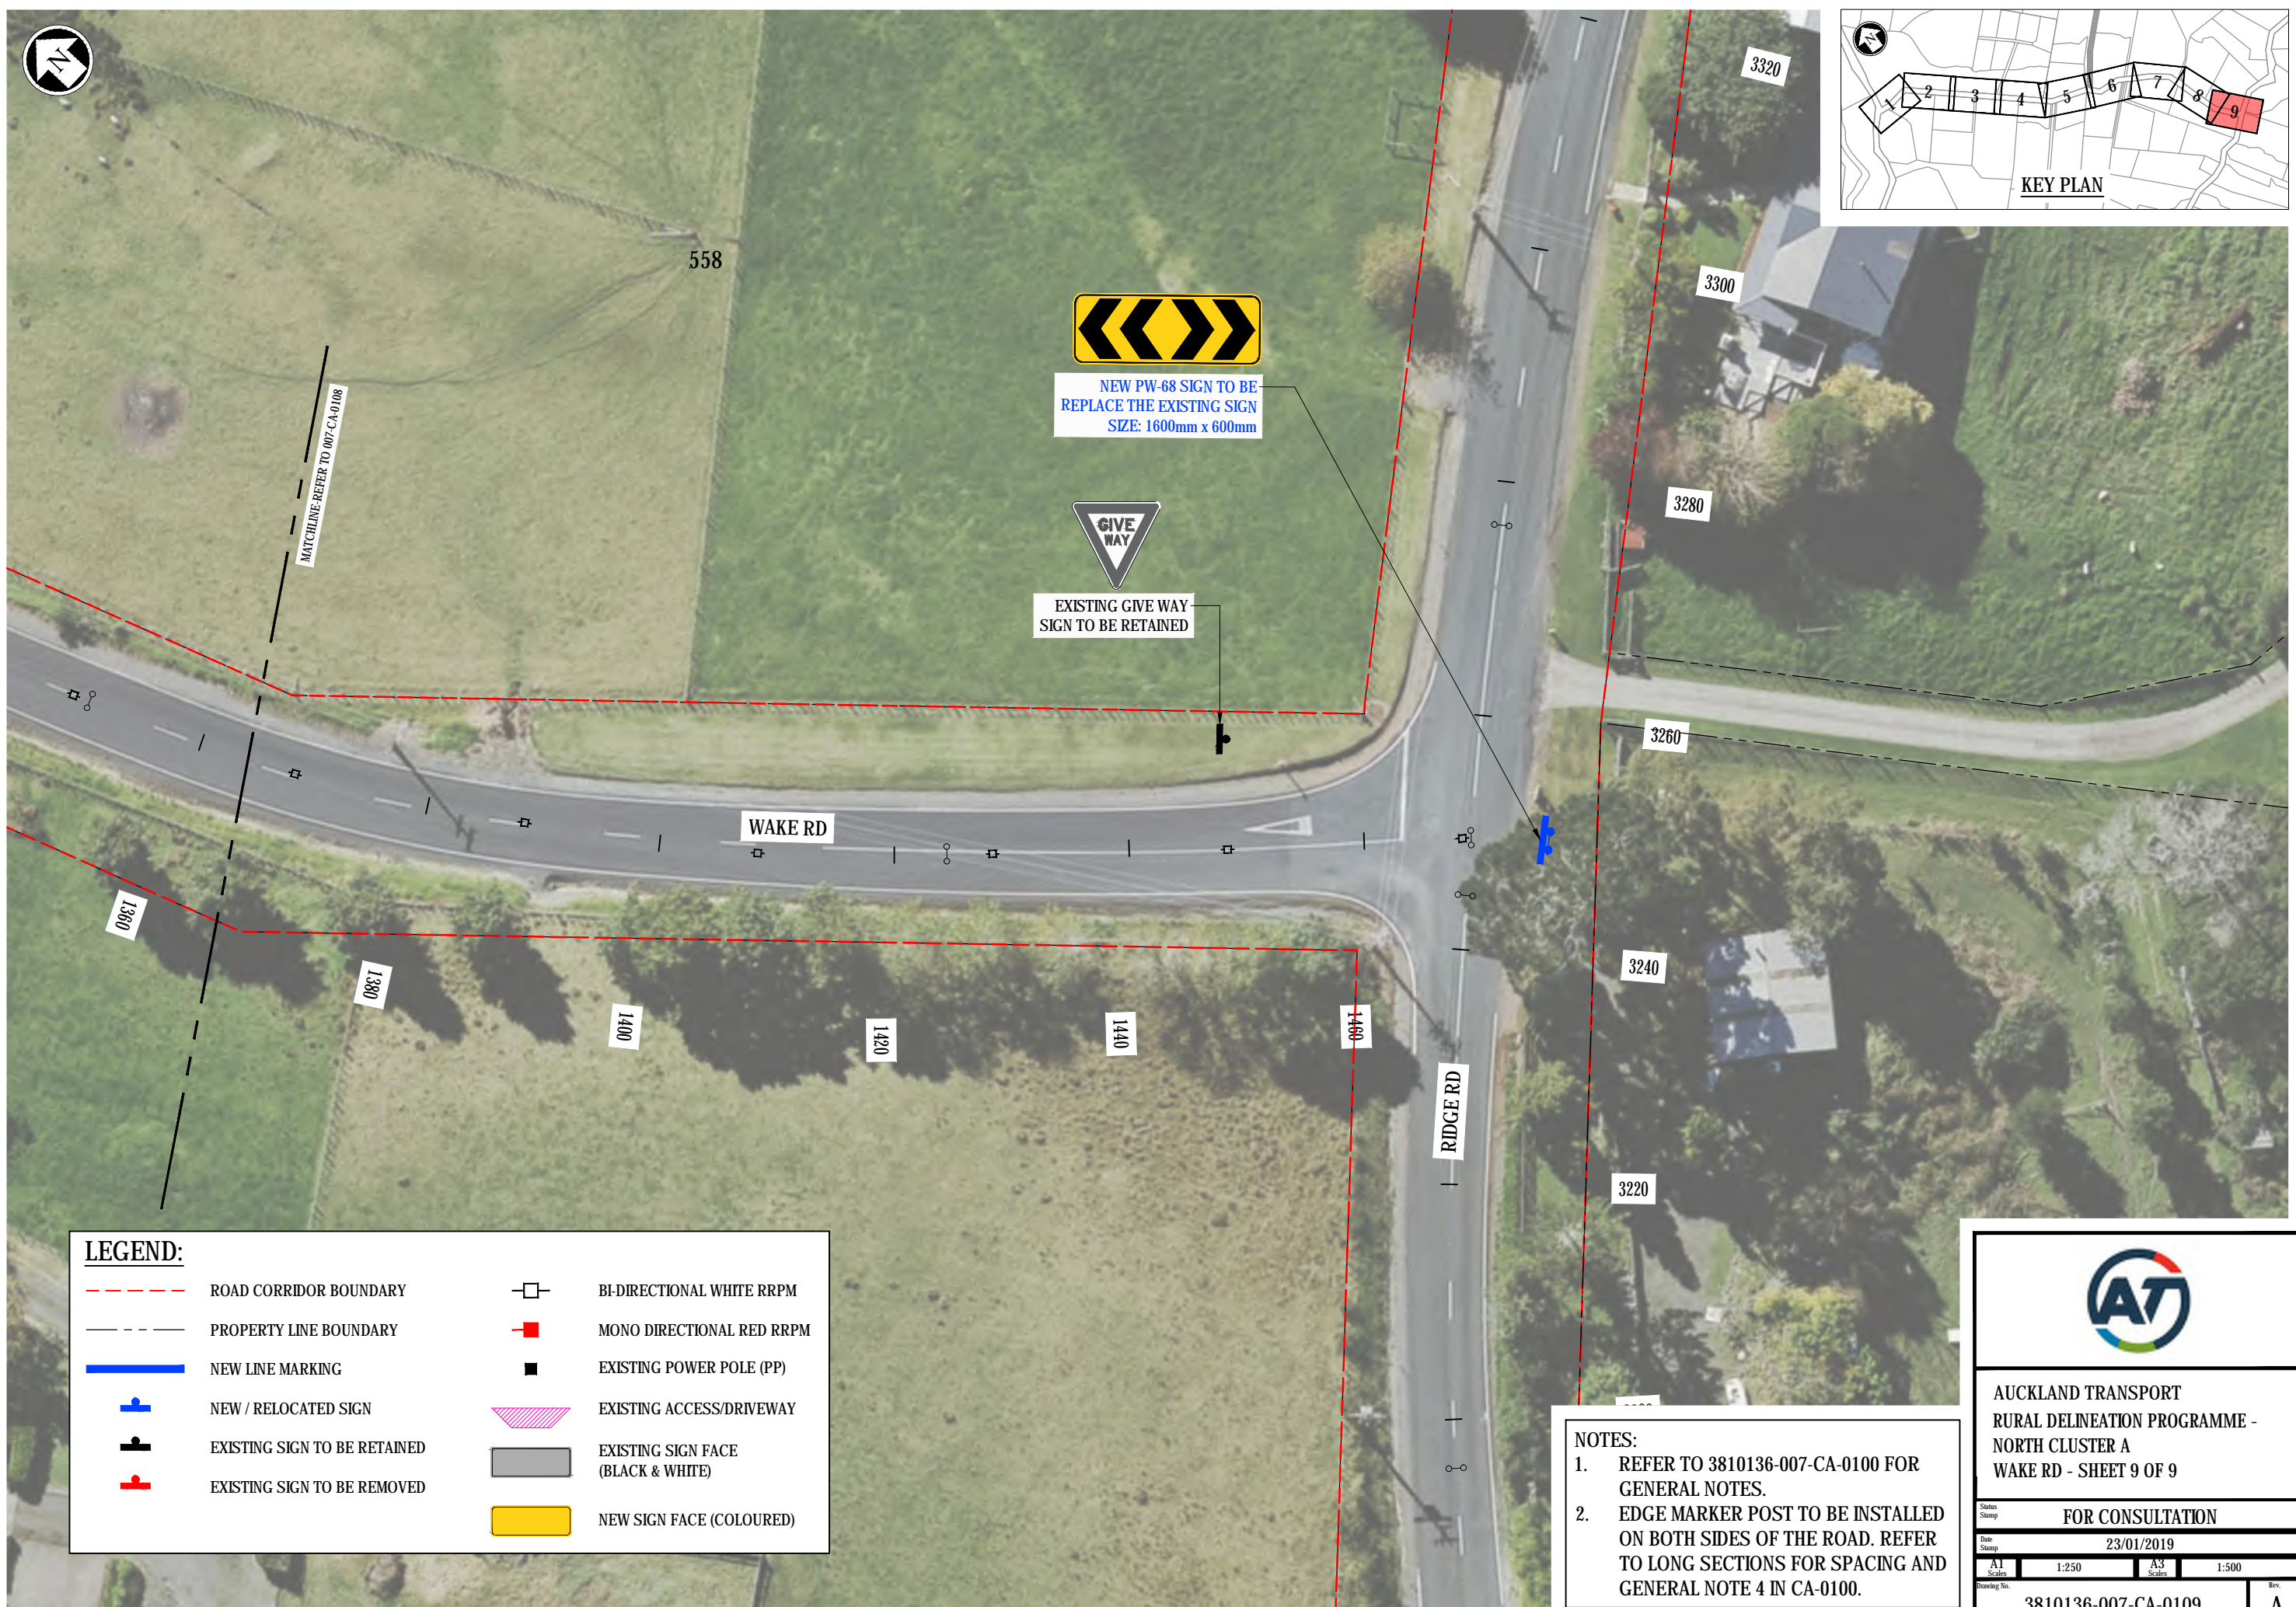

NEW PW-68 SIGN TO BE
REPLACE THE EXISTING SIGN
SIZE: 1600mm x 600mm



EXISTING GIVE WAY
SIGN TO BE RETAINED

LEGEND:

- ROAD CORRIDOR BOUNDARY
- PROPERTY LINE BOUNDARY
- NEW LINE MARKING
- NEW / RELOCATED SIGN
- EXISTING SIGN TO BE RETAINED
- EXISTING SIGN TO BE REMOVED
- BI-DIRECTIONAL WHITE RRPM
- MONO DIRECTIONAL RED RRPM
- EXISTING POWER POLE (PP)
- EXISTING ACCESS/DRIVEWAY
- EXISTING SIGN FACE (BLACK & WHITE)
- NEW SIGN FACE (COLOURED)

NOTES:

1. REFER TO 3810136-007-CA-0100 FOR GENERAL NOTES.
2. EDGE MARKER POST TO BE INSTALLED ON BOTH SIDES OF THE ROAD. REFER TO LONG SECTIONS FOR SPACING AND GENERAL NOTE 4 IN CA-0100.



AUCKLAND TRANSPORT
RURAL DELINEATION PROGRAMME -
NORTH CLUSTER A
WAKE RD - SHEET 9 OF 9

FOR CONSULTATION	
Date Stamp: 23/01/2019	
A1 Scales: 1:250	A3 Scales: 1:500
Drawing No. 3810136-007-CA-0109	
Rev. A	