
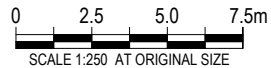


**LEGEND**

- EXISTING KERB AND CHANNEL
- NEW KERB AND CHANNEL
- - - NEW NO STOPPING LINE
- EXISTING ROAD MARKING
- NEW ROAD MARKING
- ▨ NEW WARNING TACTILE PAVERS
- ▨ NEW DIRECTIONAL TACTILE PAVERS
- ▨ NEW PRAM CROSSING
- ▨ NEW ADVANCE CYCLE BOX
- ▨ NEW SPEED TABLE
- ▨ NEW FOOTPATH
- ▨ NEW GRASSED BERM / LANDSCAPING
- ▨ RECONSTRUCTED RAISED ISLAND
- NEW SIGNAL POLE WITH PEDESTRIAN PUSH BUTTON
- NEW SIGNAL POLE
- NEW SIGNAL POLE WITH MAST ARM
- RELOCATED TRAFFIC SIGN
- PROPOSED TRAFFIC SIGN
- REMOVED TRAFFIC SIGN
- EXISTING TRAFFIC SIGN

ORIGINAL SIZE A3

200mm DO NOT SCALE - IF IN DOUBT, ASK

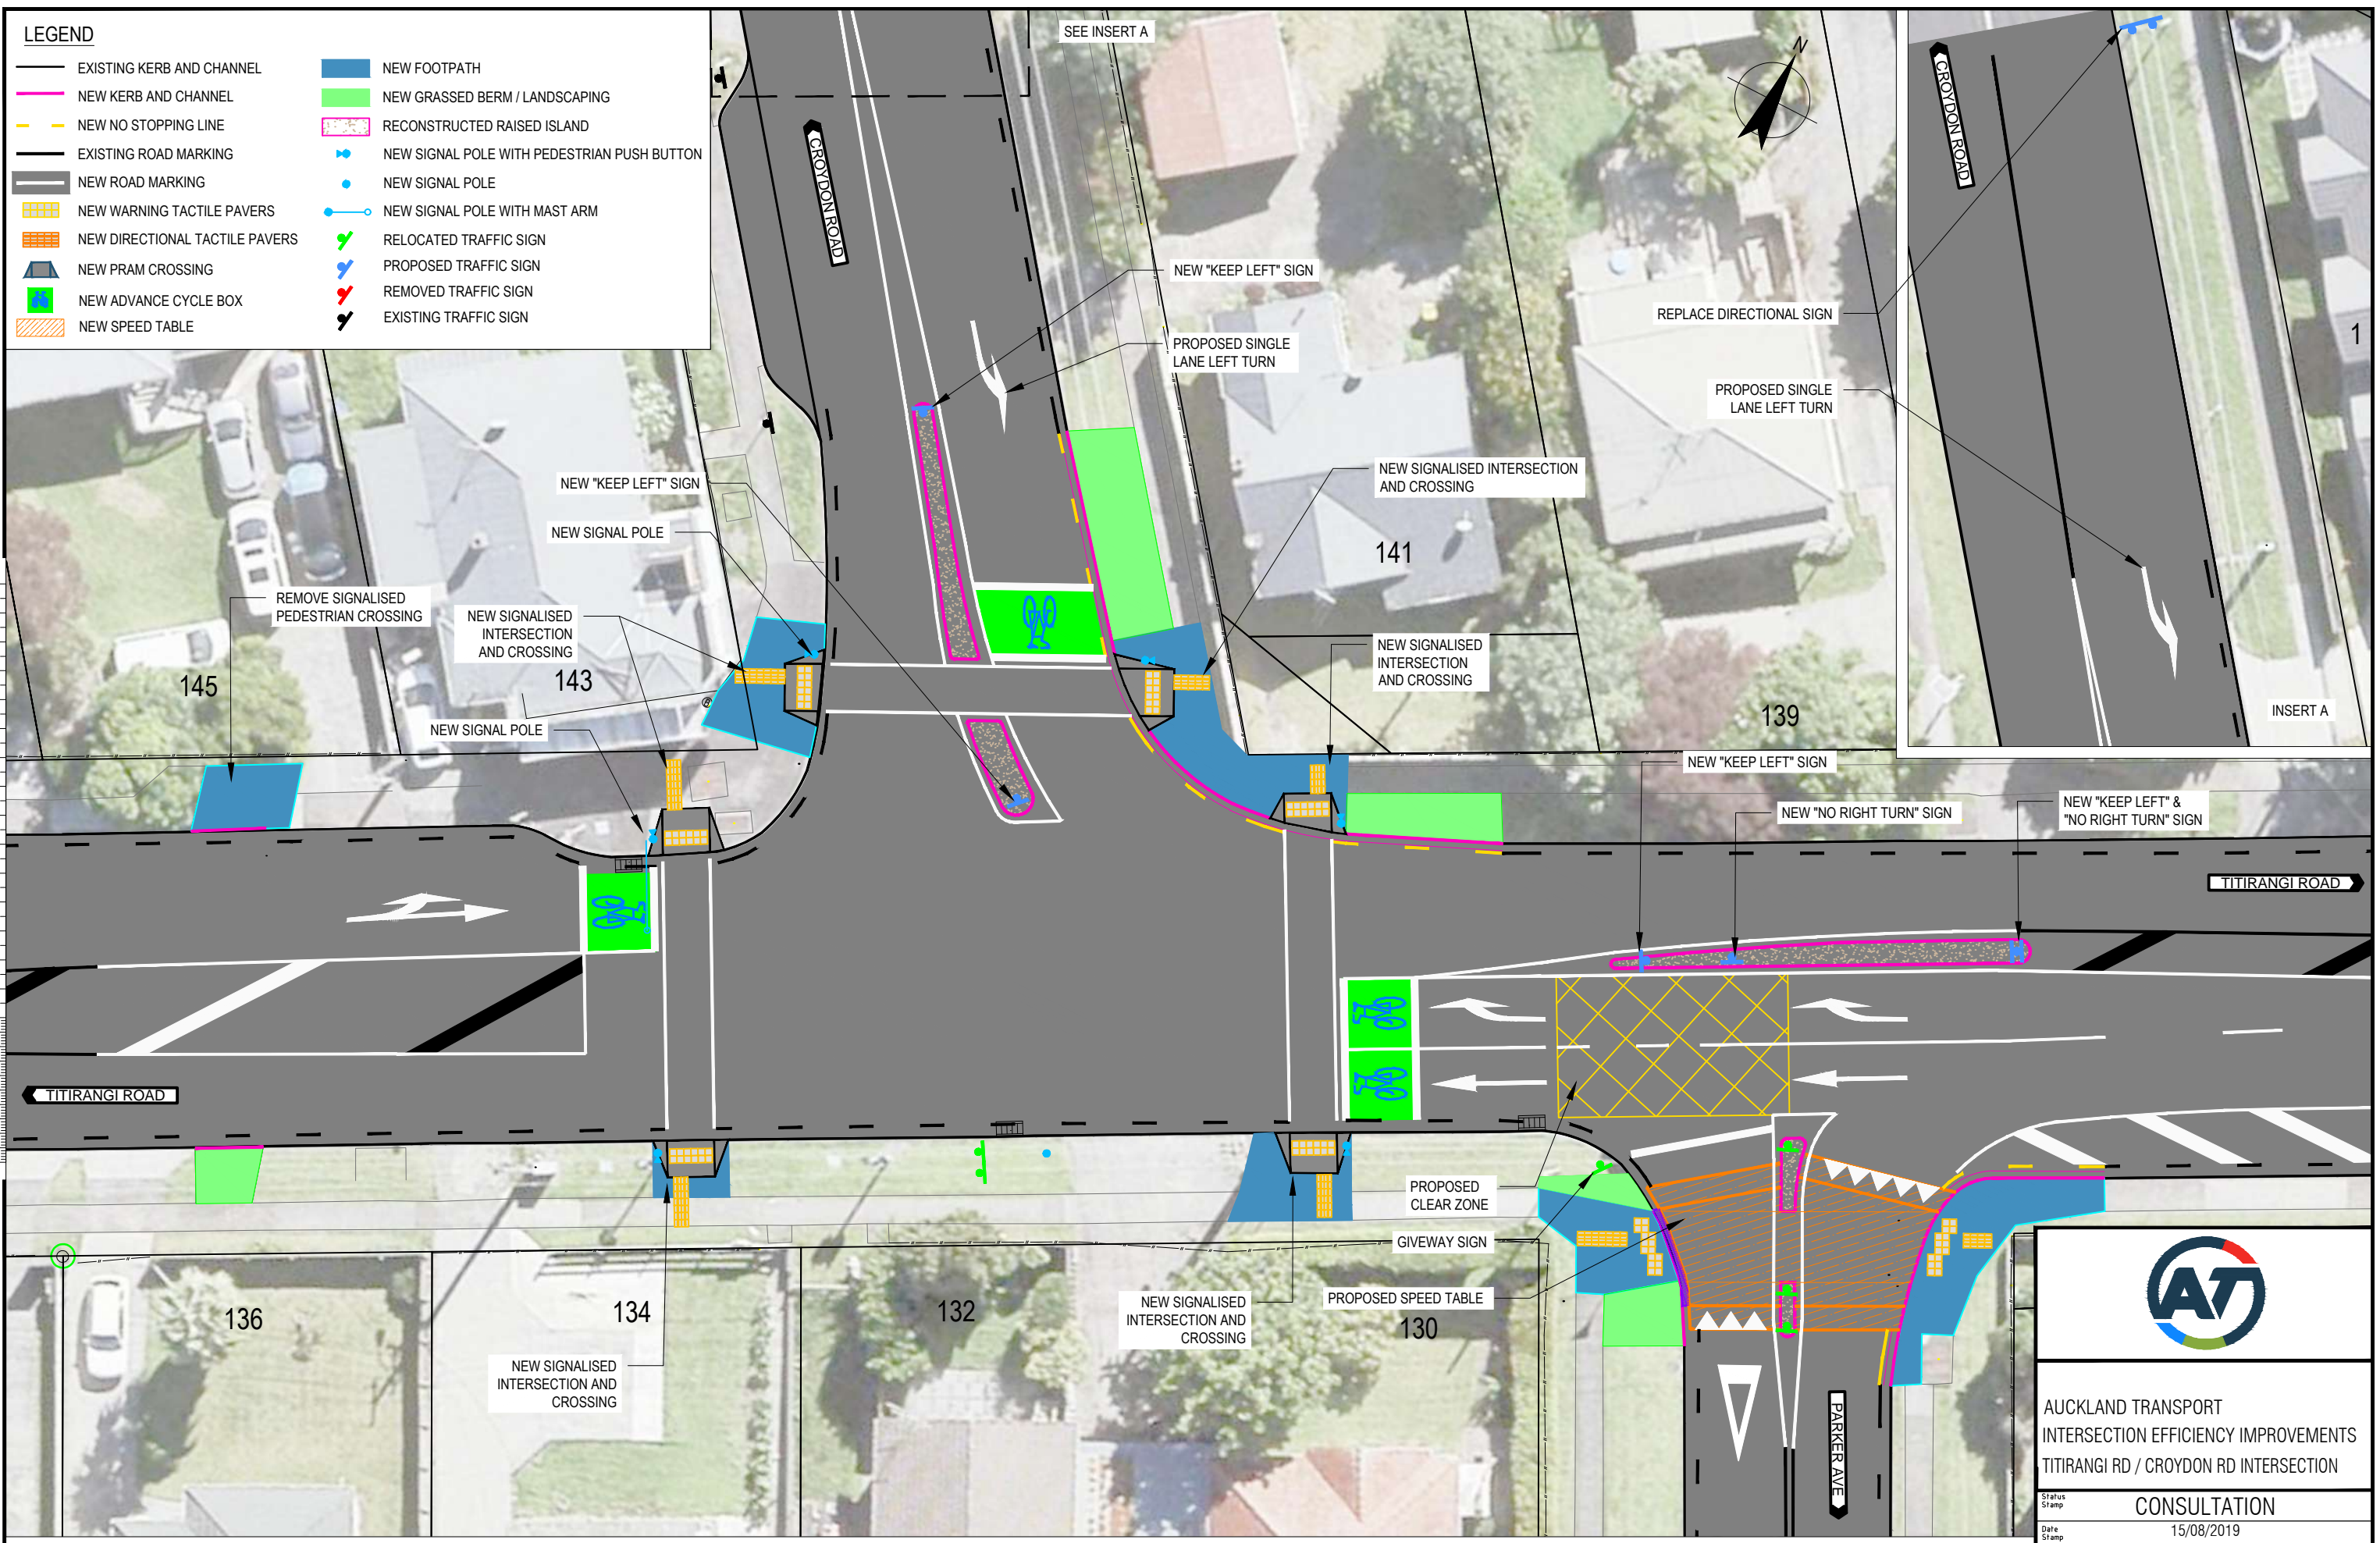

AUCKLAND TRANSPORT  
INTERSECTION EFFICIENCY IMPROVEMENTS  
TITIRANGI RD / CROYDON RD INTERSECTION

Status Stamp: **CONSULTATION**

Date Stamp: 15/08/2019

SCALES (A3)

Drawing No. 12504464-01-G030

Rev. **C**