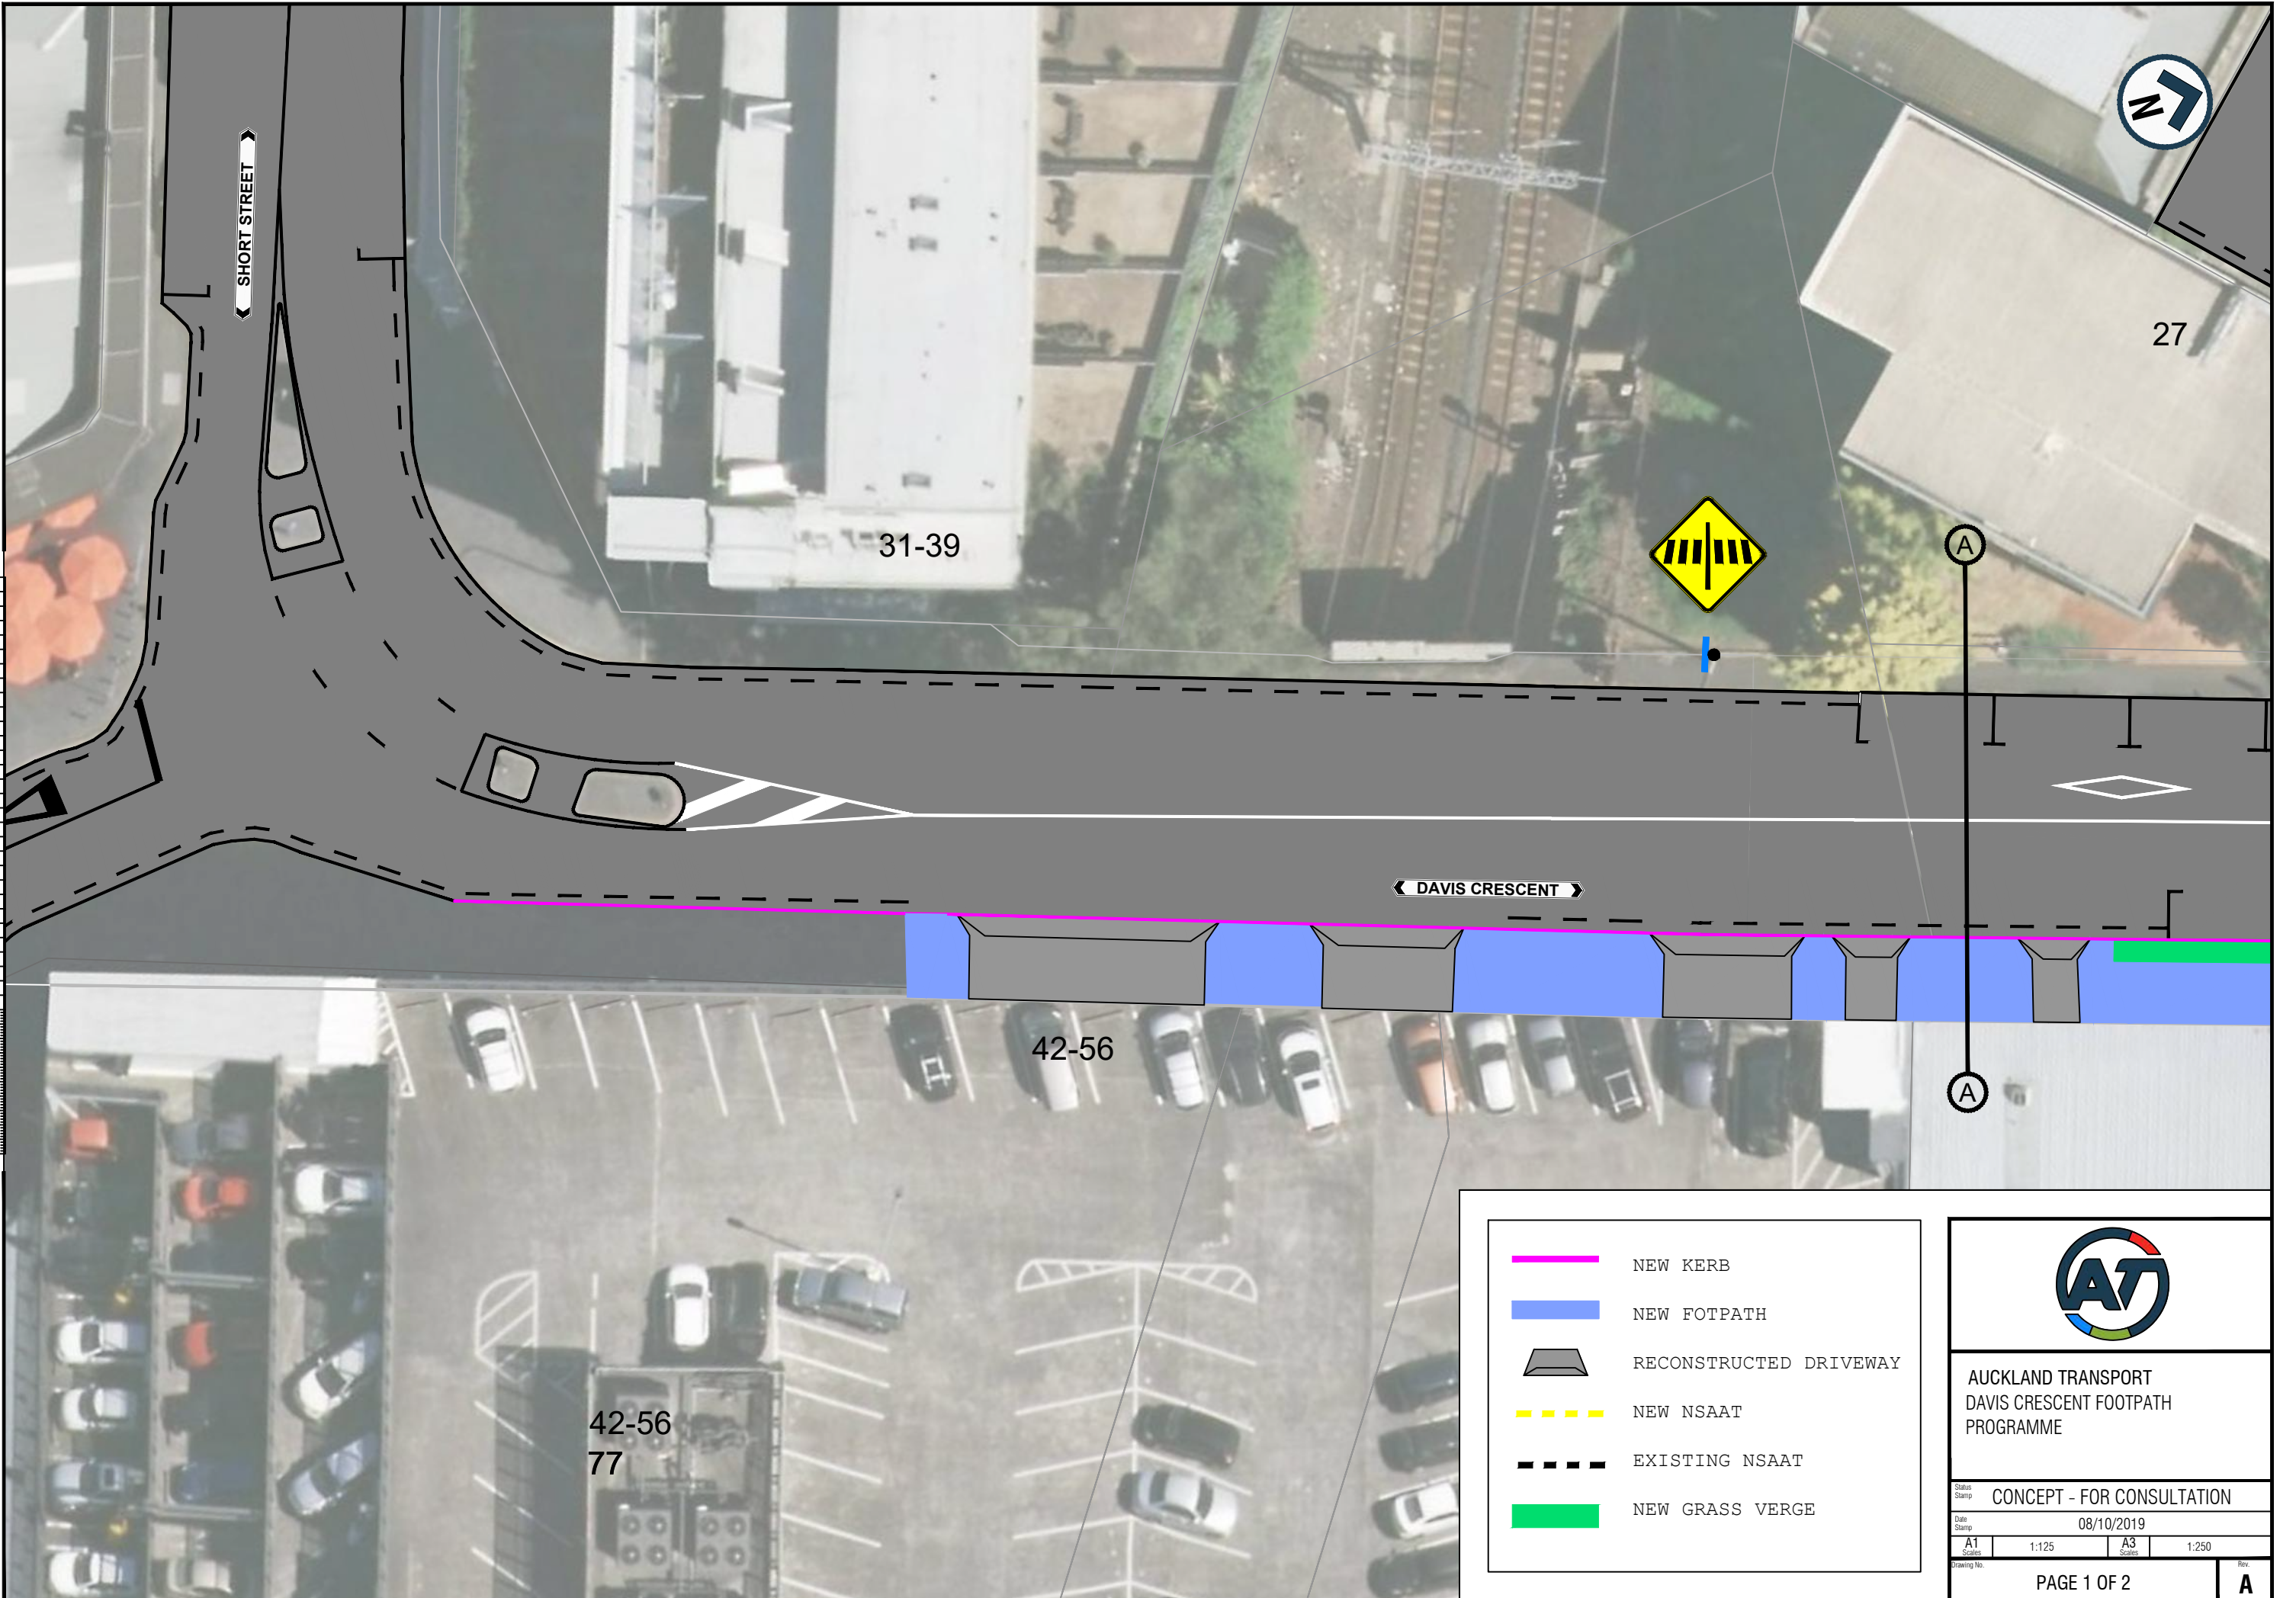


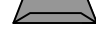






200mm DO NOT SCALE - IF IN DOUBT, ASK  
ORIGINAL SIZE A1



-  NEW KERB
-  NEW FOTPATH
-  RECONSTRUCTED DRIVEWAY
-  NEW NSAAT
-  EXISTING NSAAT
-  NEW GRASS VERGE



**AUCKLAND TRANSPORT**  
DAVIS CRESCENT FOOTPATH PROGRAMME

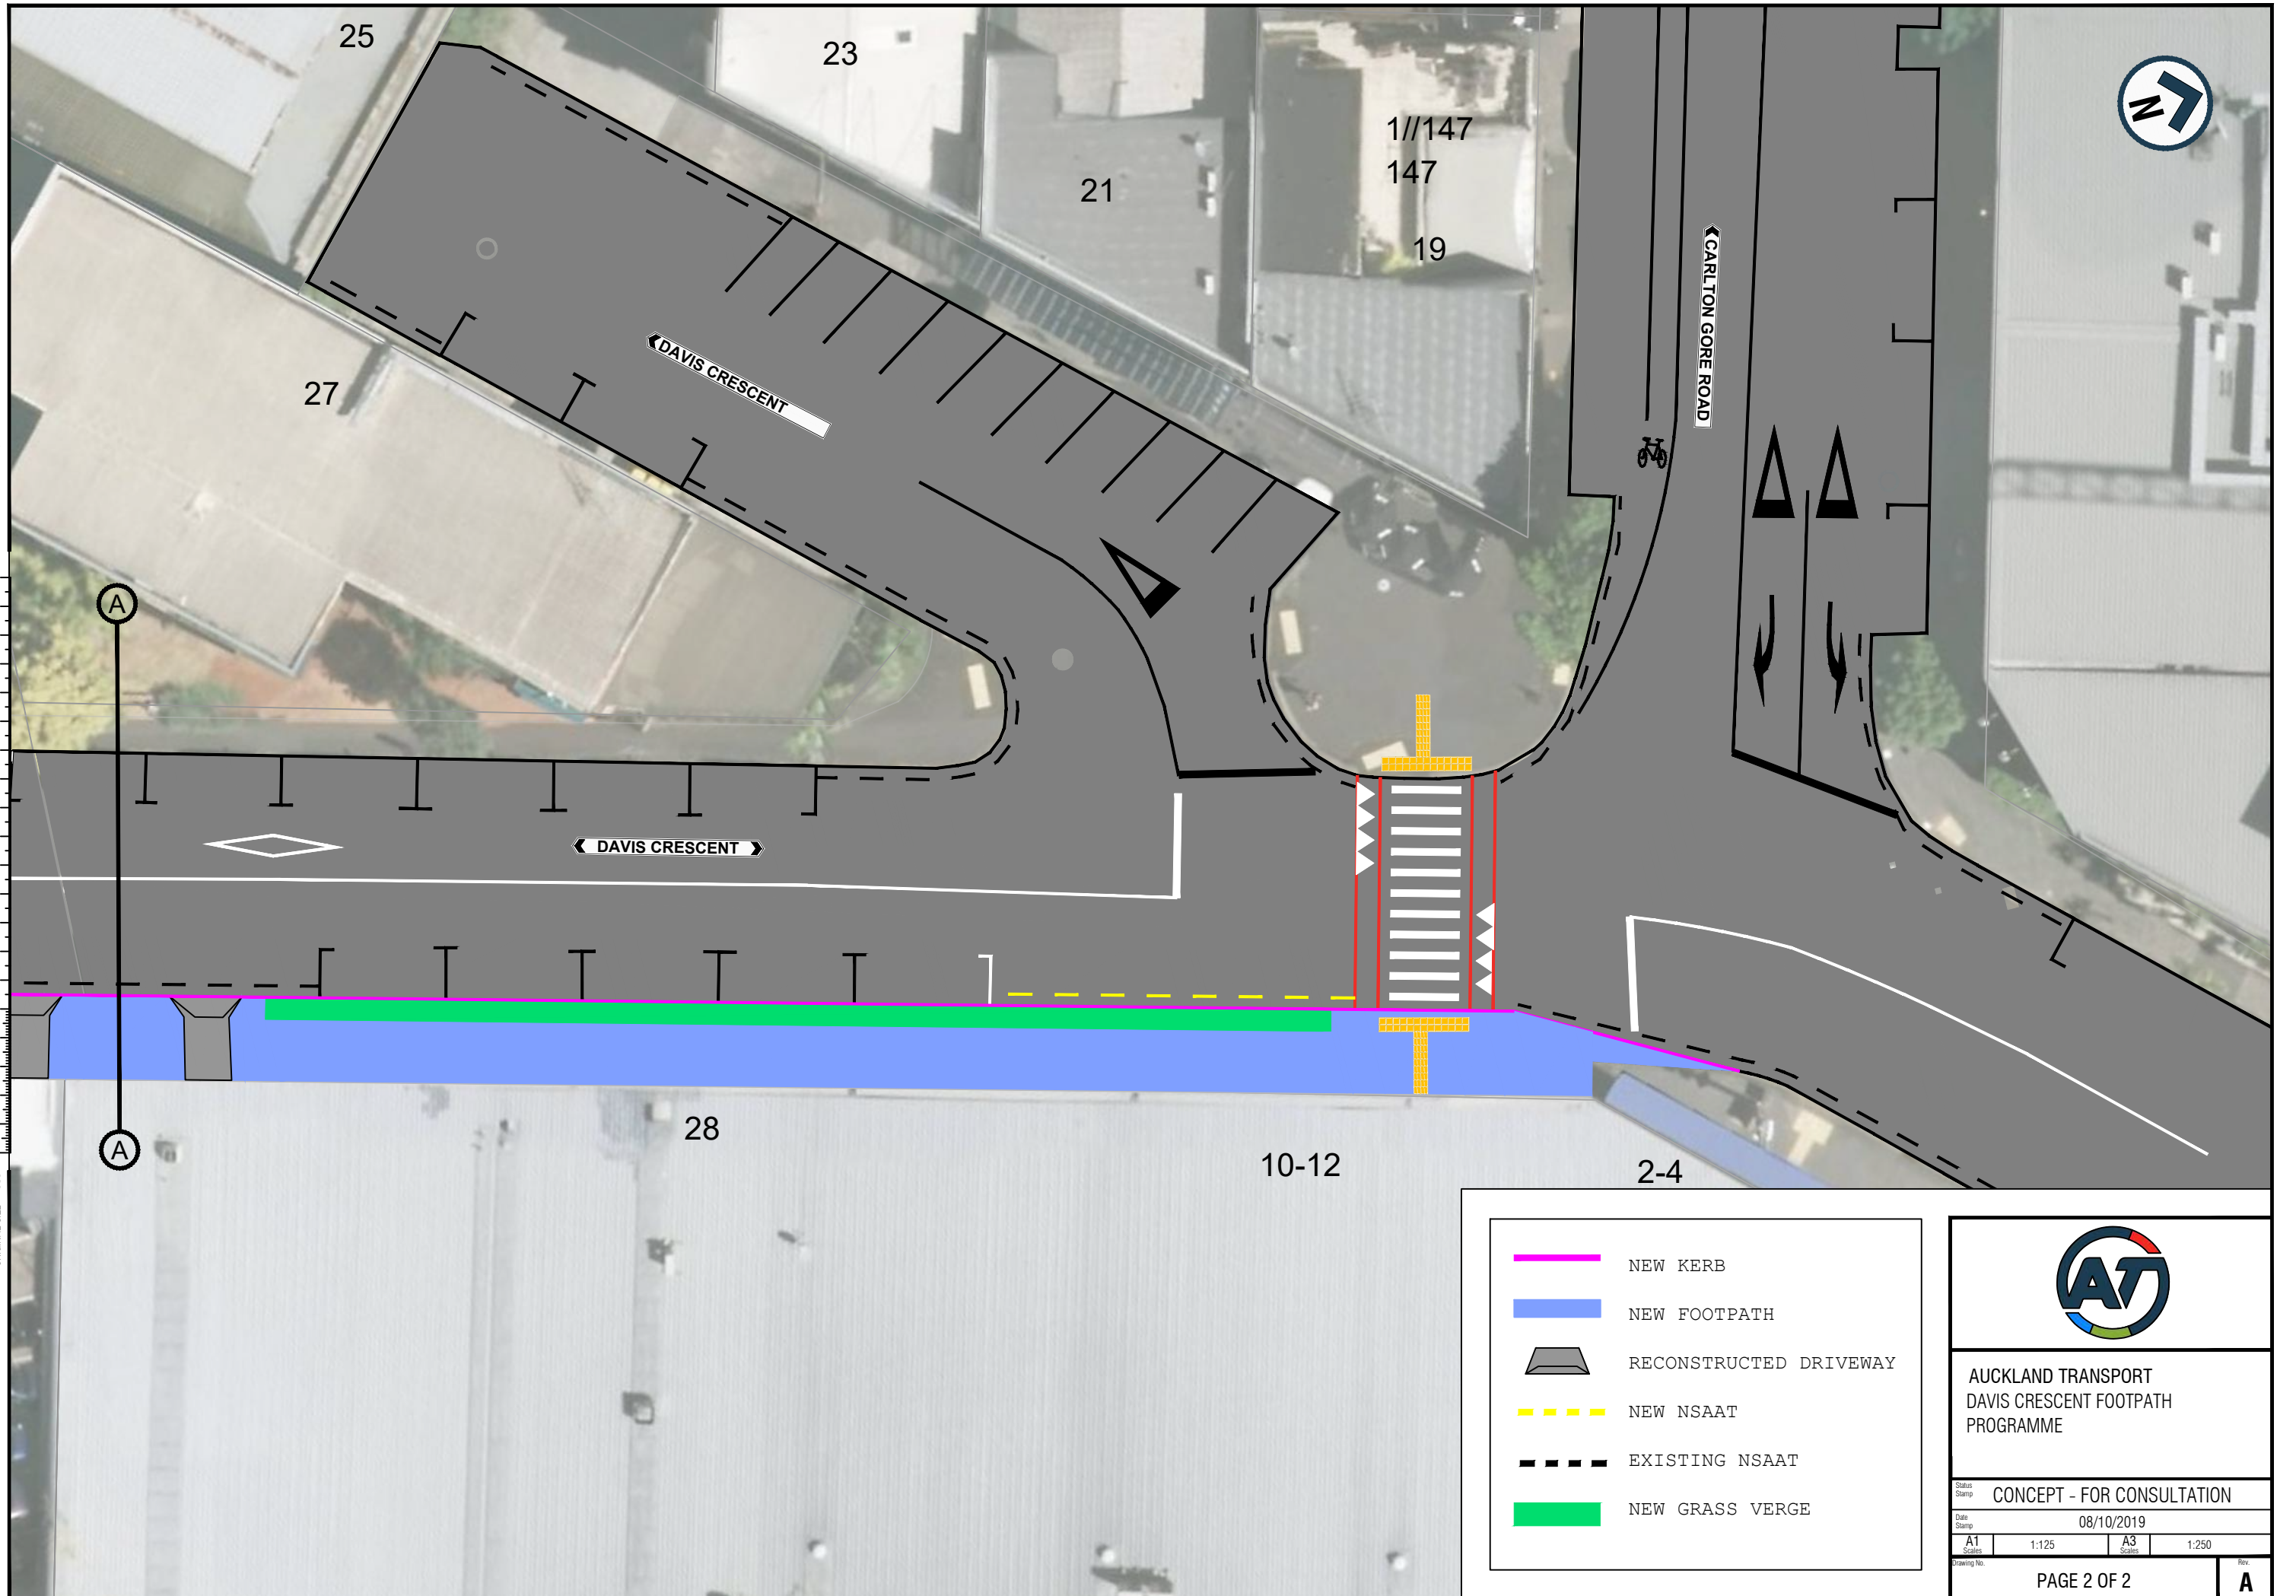
Status Stamp: CONCEPT - FOR CONSULTATION  
Date Stamp: 08/10/2019







A1	1:125	A3	1:250
----	-------	----	-------


Page No. PAGE 1 OF 2 Rev. **A**



200mm DO NOT SCALE - IF IN DOUBT, ASK  
ORIGINAL SIZE A1



-  NEW KERB
-  NEW FOOTPATH
-  RECONSTRUCTED DRIVEWAY
-  NEW NSAAT
-  EXISTING NSAAT
-  NEW GRASS VERGE



**AUCKLAND TRANSPORT**  
DAVIS CRESCENT FOOTPATH PROGRAMME

Status Stamp: CONCEPT - FOR CONSULTATION			
Date Stamp: 08/10/2019			
A1 Scale: 1:125		A3 Scale: 1:250	
PAGE 2 OF 2			Rev. <b>A</b>