


ORIGINAL SIZE A1 0 10 20 30 40 50 60 70 80 90 100 110 120 130 140 150 160 170 180 190 200mm DO NOT SCALE - IF IN DOUBT, ASK

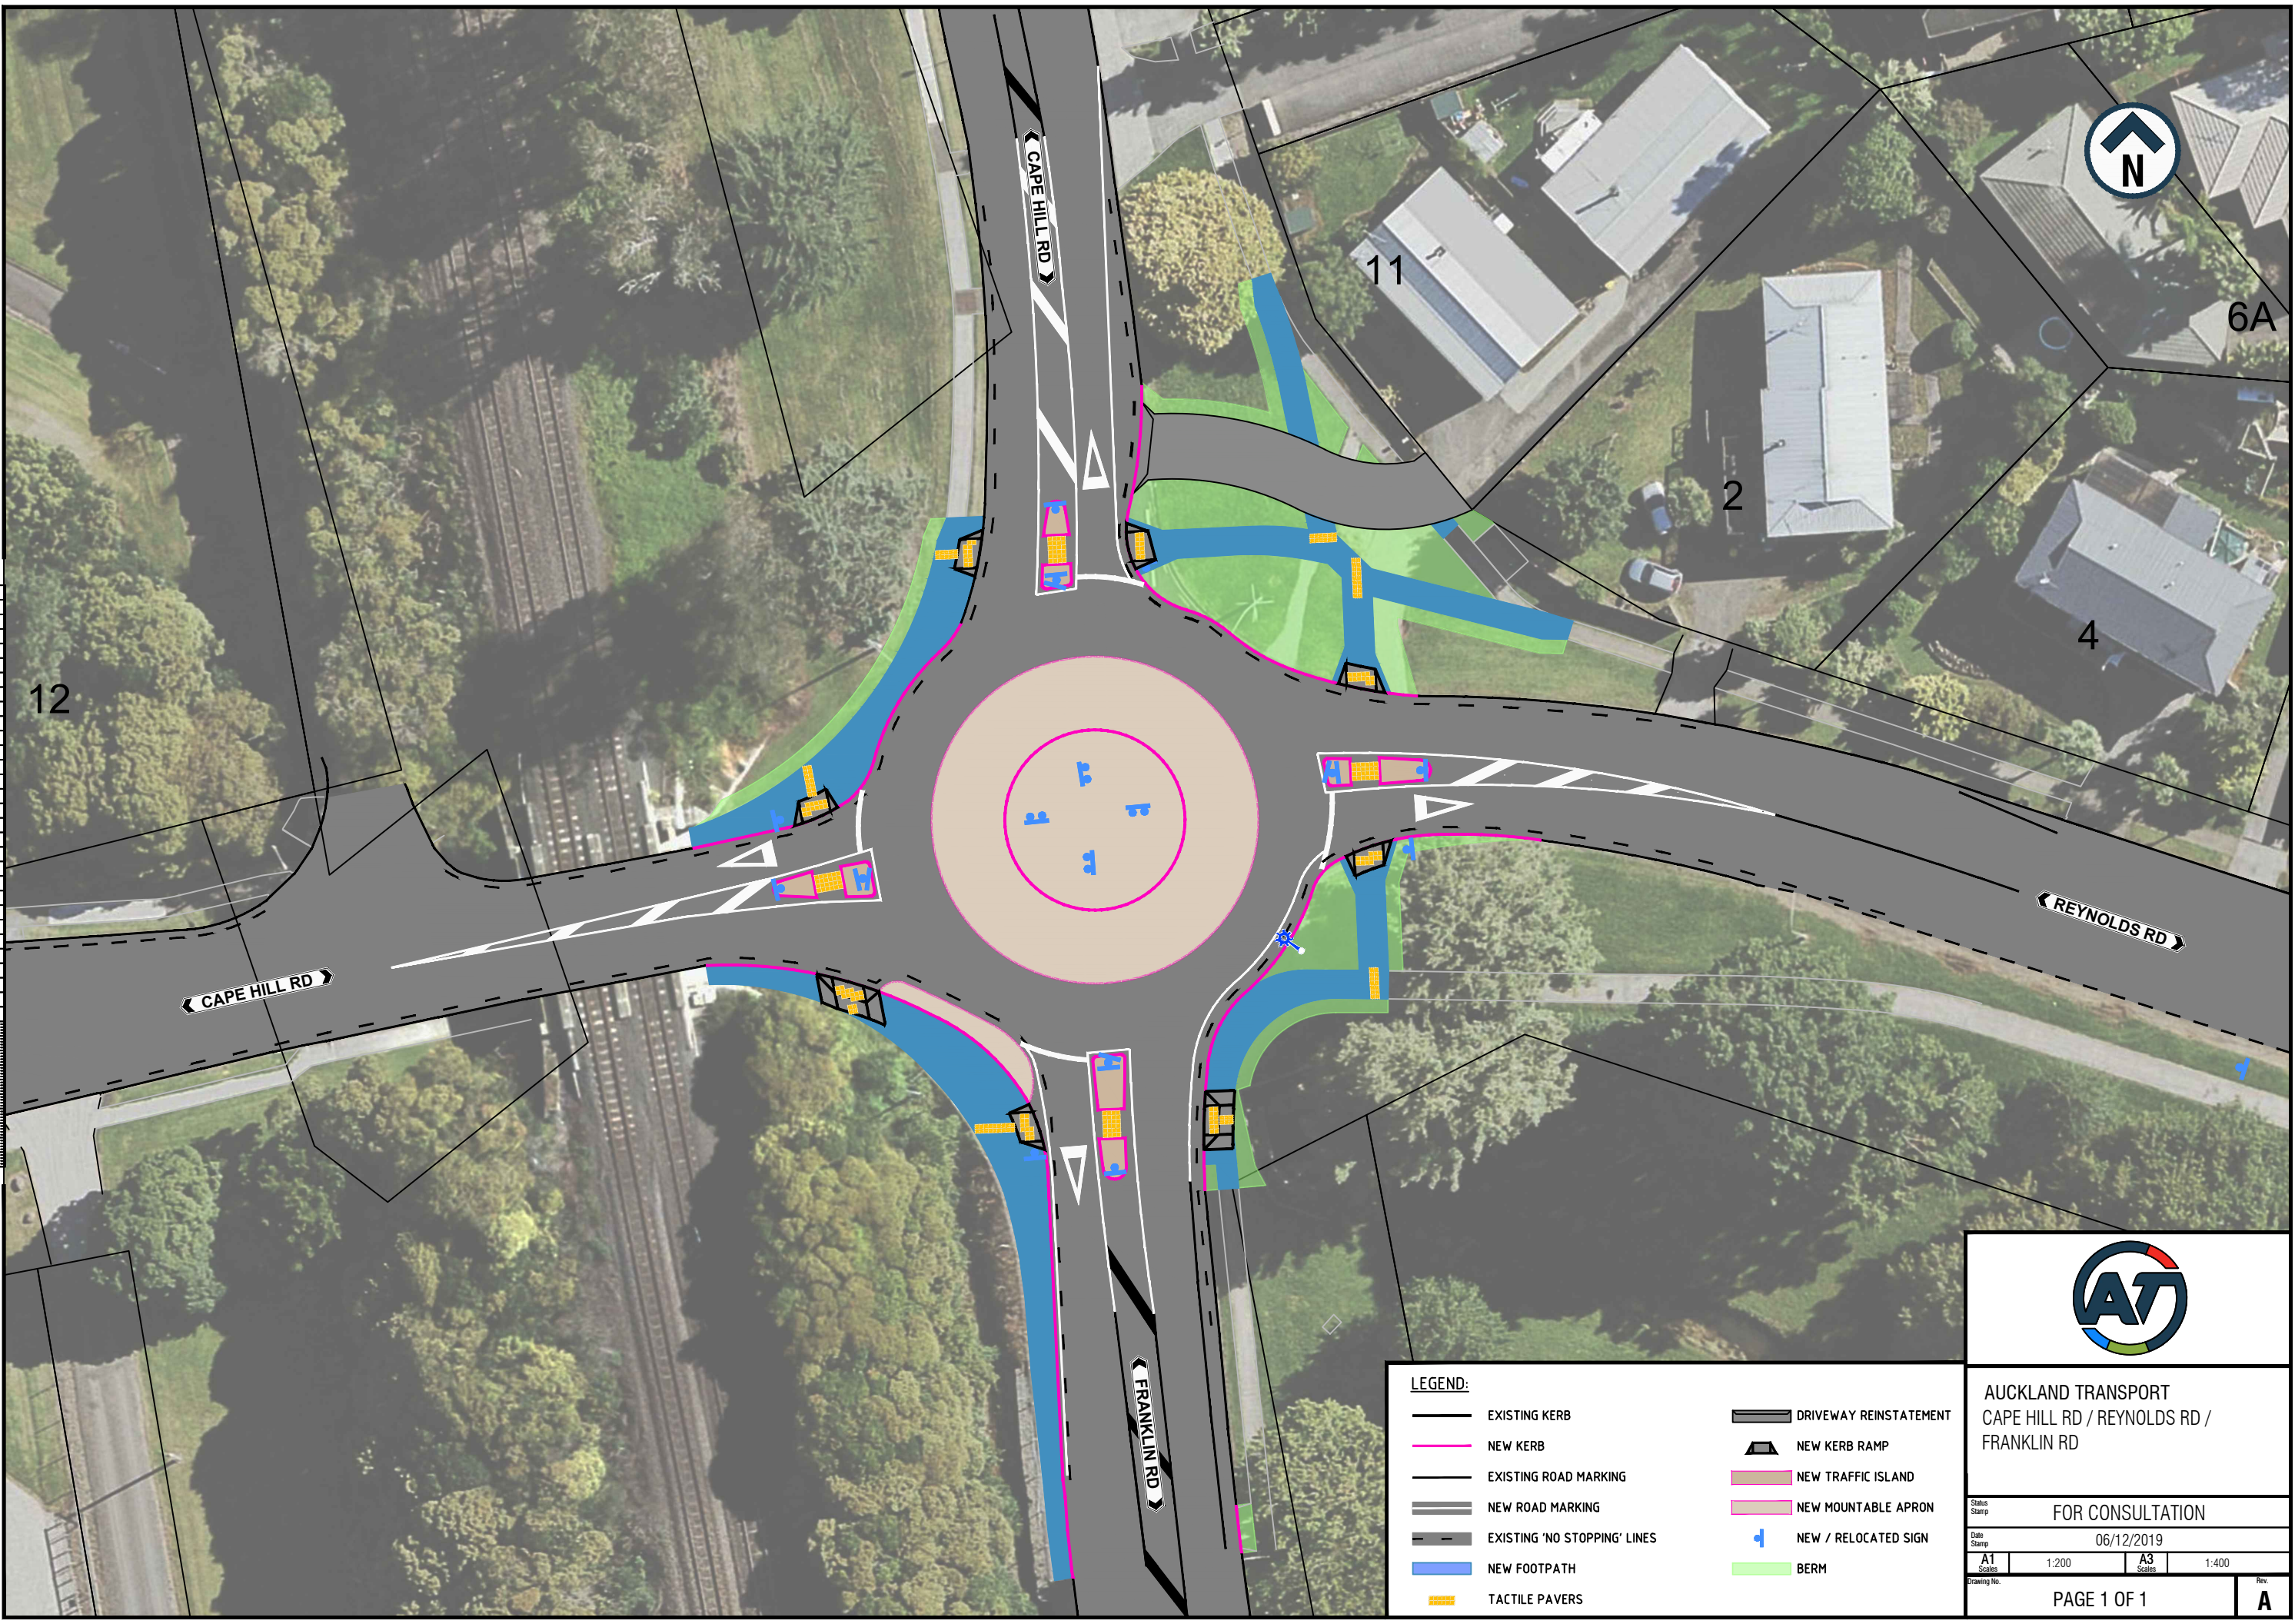

LEGEND:

EXISTING KERB	DRIVEWAY REINSTATEMENT
NEW KERB	NEW KERB RAMP
EXISTING ROAD MARKING	NEW TRAFFIC ISLAND
NEW ROAD MARKING	NEW MOUNTABLE APRON
EXISTING 'NO STOPPING' LINES	NEW / RELOCATED SIGN
NEW FOOTPATH	BERM
TACTILE PAVERS	



AUCKLAND TRANSPORT
CAPE HILL RD / REYNOLDS RD /
FRANKLIN RD

FOR CONSULTATION

Date Stamp 06/12/2019

A1 Scale	1:200	A3 Scale	1:400
-------------	-------	-------------	-------

Drawing No. PAGE 1 OF 1 Rev. **A**