


200mm DO NOT SCALE - IF IN DOUBT, ASK  
150  
100  
90  
80  
70  
60  
50  
40  
30  
20  
10  
0  
ORIGINAL SIZE A1



NEW SPEED TABLE AND  
SIDE ISLAND AT EXISTING  
PEDESTRIAN CROSSING

**LEGEND:**

- EXISTING ROADMARKING
- NEW ROADMARKING
- NEW KERB
- NEW SPEED HUMP/TABLE
- NEW TRAFFIC ISLAND
- NEW FOOTPATH
- NEW CHEQUER PLATE
- REGRADE BERM
- NEW TACTILE PAVERS
- EXISTING/PROPOSED STREETLIGHT
- NEW / RELOCATED SIGN




AUCKLAND TRANSPORT  
BRIGHAM CREEK ROAD ZEBRA CROSSING  
PROPOSED SPEED TABLE

FOR CONSULTATION

Date Stamp 13/03/2020

A1	1:250	A3	1:500
----	-------	----	-------

Drawing No. PAGE 1 OF 2 Rev. **A**

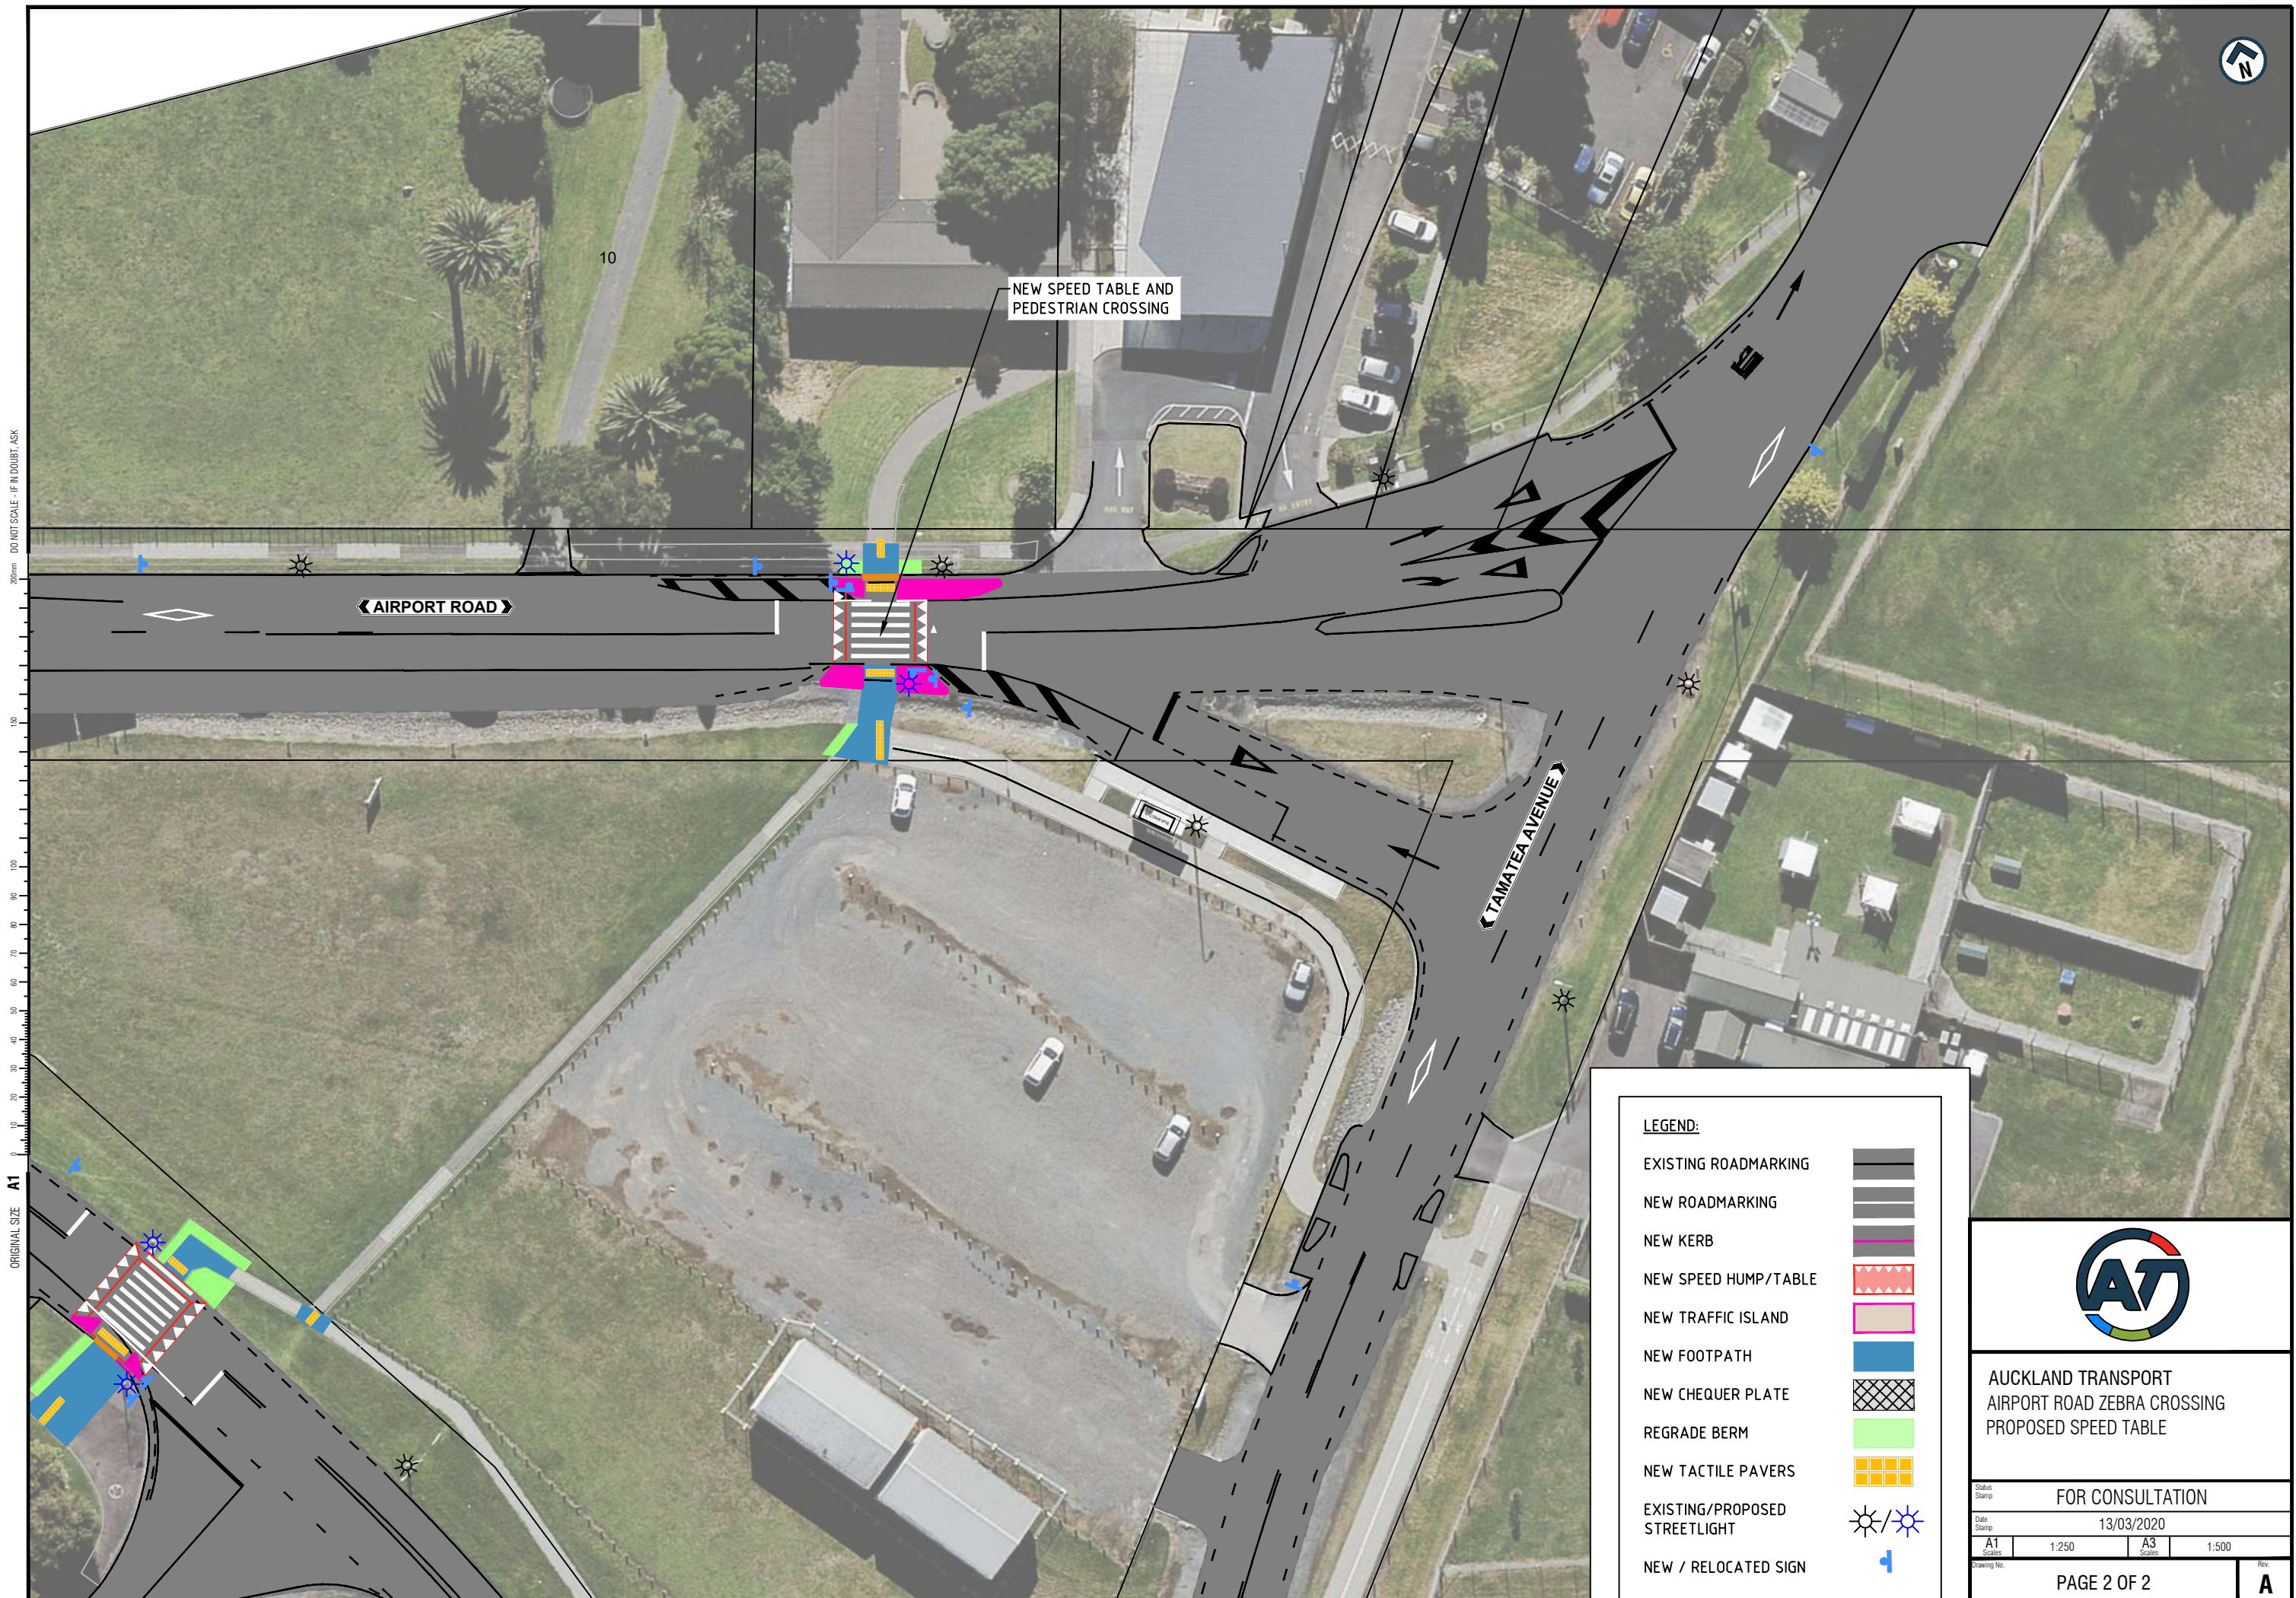

NEW SPEED TABLE AND PEDESTRIAN CROSSING

AIRPORT ROAD

TAMATEA AVENUE

200mm DO NOT SCALE - IF IN DOUBT, ASK  
150  
100  
90  
80  
70  
60  
50  
40  
30  
20  
10  
0  
ORIGINAL SIZE A1



**LEGEND:**

- EXISTING ROADMARKING 
- NEW ROADMARKING 
- NEW KERB 
- NEW SPEED HUMP/TABLE 
- NEW TRAFFIC ISLAND 
- NEW FOOTPATH 
- NEW CHEQUER PLATE 
- REGRADE BERM 
- NEW TACTILE PAVERS 
- EXISTING/PROPOSED STREETLIGHT 
- NEW / RELOCATED SIGN 



AUCKLAND TRANSPORT  
AIRPORT ROAD ZEBRA CROSSING  
PROPOSED SPEED TABLE

FOR CONSULTATION

Date Stamp 13/03/2020

A1 Scale	1:250	A3 Scale	1:500
-------------	-------	-------------	-------

Drawing No. PAGE 2 OF 2 Rev. A