


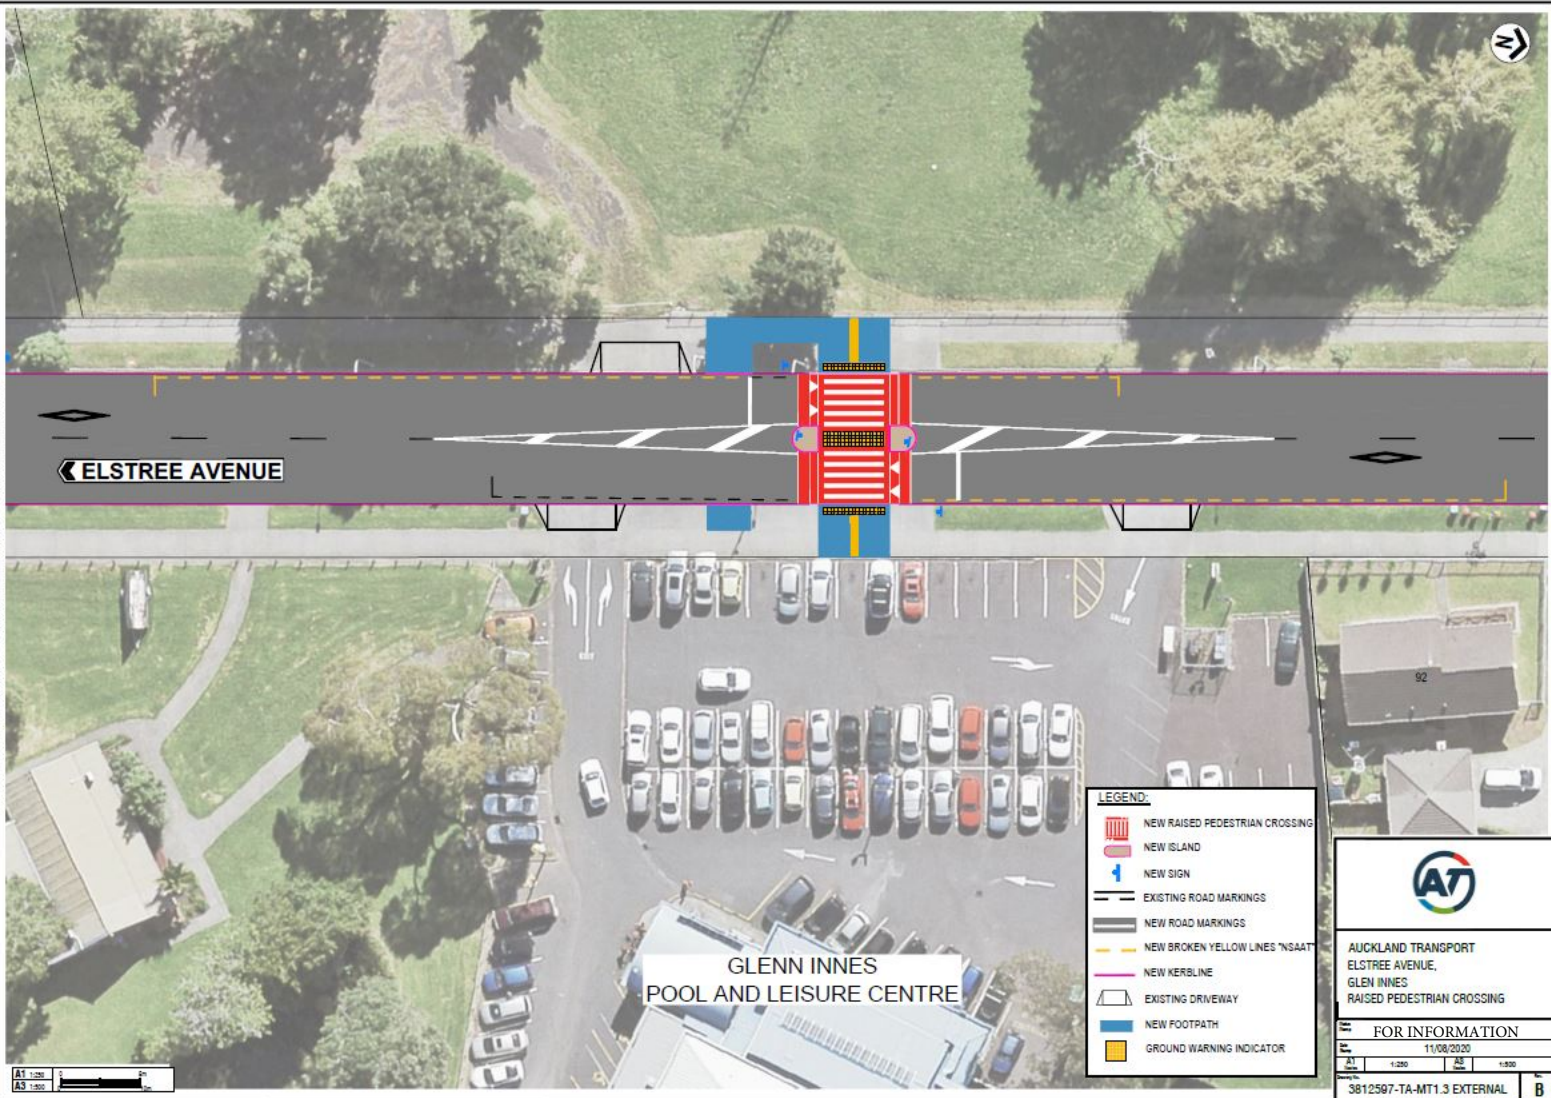











DRAWN BY: AT




← ELSTREE AVENUE

GLENN INNES
POOL AND LEISURE CENTRE

LEGEND:

-  NEW RAISED PEDESTRIAN CROSSING
-  NEW ISLAND
-  NEW SIGN
-  EXISTING ROAD MARKINGS
-  NEW ROAD MARKINGS
-  NEW BROKEN YELLOW LINES 'NSAAT'
-  NEW KERBLINE
-  EXISTING DRIVEWAY
-  NEW FOOTPATH
-  GROUND WARNING INDICATOR



AUCKLAND TRANSPORT
ELSTREE AVENUE,
GLENN INNES
RAISED PEDESTRIAN CROSSING

FOR INFORMATION

11/08/2020

A1	1:250	AS	1:250	B
3812597-TA-MT1.3 EXTERNAL				

A1	1:250	AS	1:250	B
----	-------	----	-------	---