

ORIGINAL SIZE A1
20mm DO NOT SCALE - IF IN DOUBT, ASK

SITE 3-INTERSECTION IMPROVEMENTS

SITE 1-SWEDISH TYPE RAISED ZEBRA CROSSING

SITE 2-RAISED ZEBRA CROSSING AND NEW BUS STOP

SITE 4-AT GRADE ZEBRA CROSSING

SITE 5-AT GRADE ZEBRA CROSSING AND RAISE ROUNDABOUT

SITE 6-GIVE-WAY INTERSECTION

NEW 4.0m WIDE SHARED PATH

POTENTIAL PATH THROUGH VELLENOWETH GREEN

SITE 7-ANGLED PARKING



NOTE:
1. 30KM/H AHEAD WARNING SIGN ON ALL MAIN APPROACHES WITH SURFACE TREATMENT AND PAVEMENT MARKINGS

LEGEND
1 PRIMARY GATEWAY DESIGN - 30KM/H SIGNS, BANNER AND COLOURED SURFACING
2 SECONDARY GATEWAY DESIGN - 30KM/H SIGNS ONLY AND COLOURED SURFACING
--- NEW 30 KM/H ZONE



**AUCKLAND TRANSPORT
TTEPS
ST HELIERS VILLAGE
SPEED MANAGEMENT**

Status Stamp: **DRAFT CONSULTATION**


 











Date Stamp: **15/09/20**

A1 Scale: **NTS** A3 Scale: **NTS**

Drawing No.: **3810136-312-Ext-0001**

Rev: **A**

LEGEND:

 NEW TRAFFIC ISLAND	 NEW PRAM CROSSING
 NEW FOOTPATH	 NEW/RELOCATED SIGN
 NEW KERB	 NEW SHARED PATH
 NEW MARKING	 NEW TACTILE GROUND SURFACE INDICATORS
 EXISTING MARKING/ KERB	 EXISTING STREETLIGHT
 NO STOPPING AT ALL TIMES MARKING	 NEW THRESHOLD ROAD MARKING
	 NEW BICYCLE STAND



ORIGINAL SIZE A1
20mm
DO NOT SCALE - IF IN DOUBT, ASK



GATED 'WELCOME TO ST HELIERS' SIGNS AND ADVANCED WARNING 30KM/H SIGNS. LOCATION TO BE CONFIRMED

NEW 4.0m WIDE SHARED PATH

ADJUST EXISTING BUS STOP, LOADING ZONE AND BUS PARKING AREA

NEW 30KM/H SIGN AND THRESHOLD SURFACE TREATMENT

NEW RAISED ZEBRA CROSSING 75MM HIGH

TAMAKI DRIVE

THE PARADE

VELLENOWETH GREEN

POTENTIAL FOOTPATH IMPROVEMENTS AND WALKWAY THROUGH VELLENOWETH GREEN UNDER INVESTIGATION

NOTES:

1. BACKGROUND AERIAL IMAGERY IS OUTDATED AND MAY NOT REFLECT CURRENT POSITIONING OF ROAD MARKINGS.
2. POSITION OF SIGNAGE IS INDICATIVE ONLY AND MAY NOT REFLECT FINAL POSITION



AUCKLAND TRANSPORT
TTEPS
ST HELIERS VILLAGE
SPEED MANAGEMENT

Status Stamp: DRAFT CONSULTATION

Date Stamp: 15/09/20

A1 Scale: NTS	A3 Scale: NTS
---------------	---------------

Drawing No. 3810136-312-Ext-1001

Rev. A

LEGEND:

- NEW TRAFFIC ISLAND
- NEW FOOTPATH
- NEW KERB
- NEW MARKING
- EXISTING MARKING/ KERB
- NO STOPPING AT ALL TIMES MARKING
- NEW PRAM CROSSING
- NEW/RELOCATED SIGN
- NEW SHARED PATH
- NEW TACTILE GROUND SURFACE INDICATORS
- EXISTING STREETLIGHT
- NEW THRESHOLD ROAD MARKING
- NEW BICYCLE STAND



20mm DO NOT SCALE - IF IN DOUBT, ASK ORIGINAL SIZE A1



NEW 4.0m WIDE SHARED PATH

NEW RAISED ZEBRA CROSSING 75MM HIGH

NEW BUS STOP RELOCATED FROM 359 TAMAKI DRIVE

EXISTING RAISED ZEBRA CROSSING

EXISTING AT-GRADE ZEBRA CROSSING

TAMAKI DRIVE

GOLDIE STREET

MAHEKE STREET

ST. HELIERS BAY ROAD

NEW SHEFFIELD BIKE RACKS X 3

REPLACE EXISTING 2X HARROGATE BIKE RACK WITH 1X SHEFFIELD BIKE RACK

NEW SHEFFIELD BIKE RACKS X 2

MATCHLINE- 3810136-312-EXT-4001

MATCHLINE- 3810136-312-EXT-3001

- NOTES:**
1. BACKGROUND AERIAL IMAGERY IS OUTDATED AND MAY NOT REFLECT CURRENT POSITIONING OF ROAD MARKINGS.
 2. POSITION OF SIGNAGE IS INDICATIVE ONLY AND MAY NOT REFLECT FINAL POSITION



AUCKLAND TRANSPORT
TTEPS
ST HELIERS VILLAGE
SPEED MANAGEMENT

Status Stamp: DRAFT CONSULTATION

Date Stamp: 15/09/20

A1 Scale: NTS A3 Scale: NTS


Drawing No. 3810136-312-Ext-2001

Rev. A

LEGEND:

- NEW TRAFFIC ISLAND
- NEW FOOTPATH
- NEW KERB
- NEW MARKING
- EXISTING MARKING/ KERB
- NO STOPPING AT ALL TIMES MARKING
- NEW PRAM CROSSING
- NEW/RELOCATED SIGN
- NEW SHARED PATH
- NEW TACTILE GROUND SURFACE INDICATORS
- EXISTING STREETLIGHT
- NEW THRESHOLD ROAD MARKING
- NEW BICYCLE STAND

ORIGINAL SIZE A1
20mm
DO NOT SCALE - IF IN DOUBT, ASK

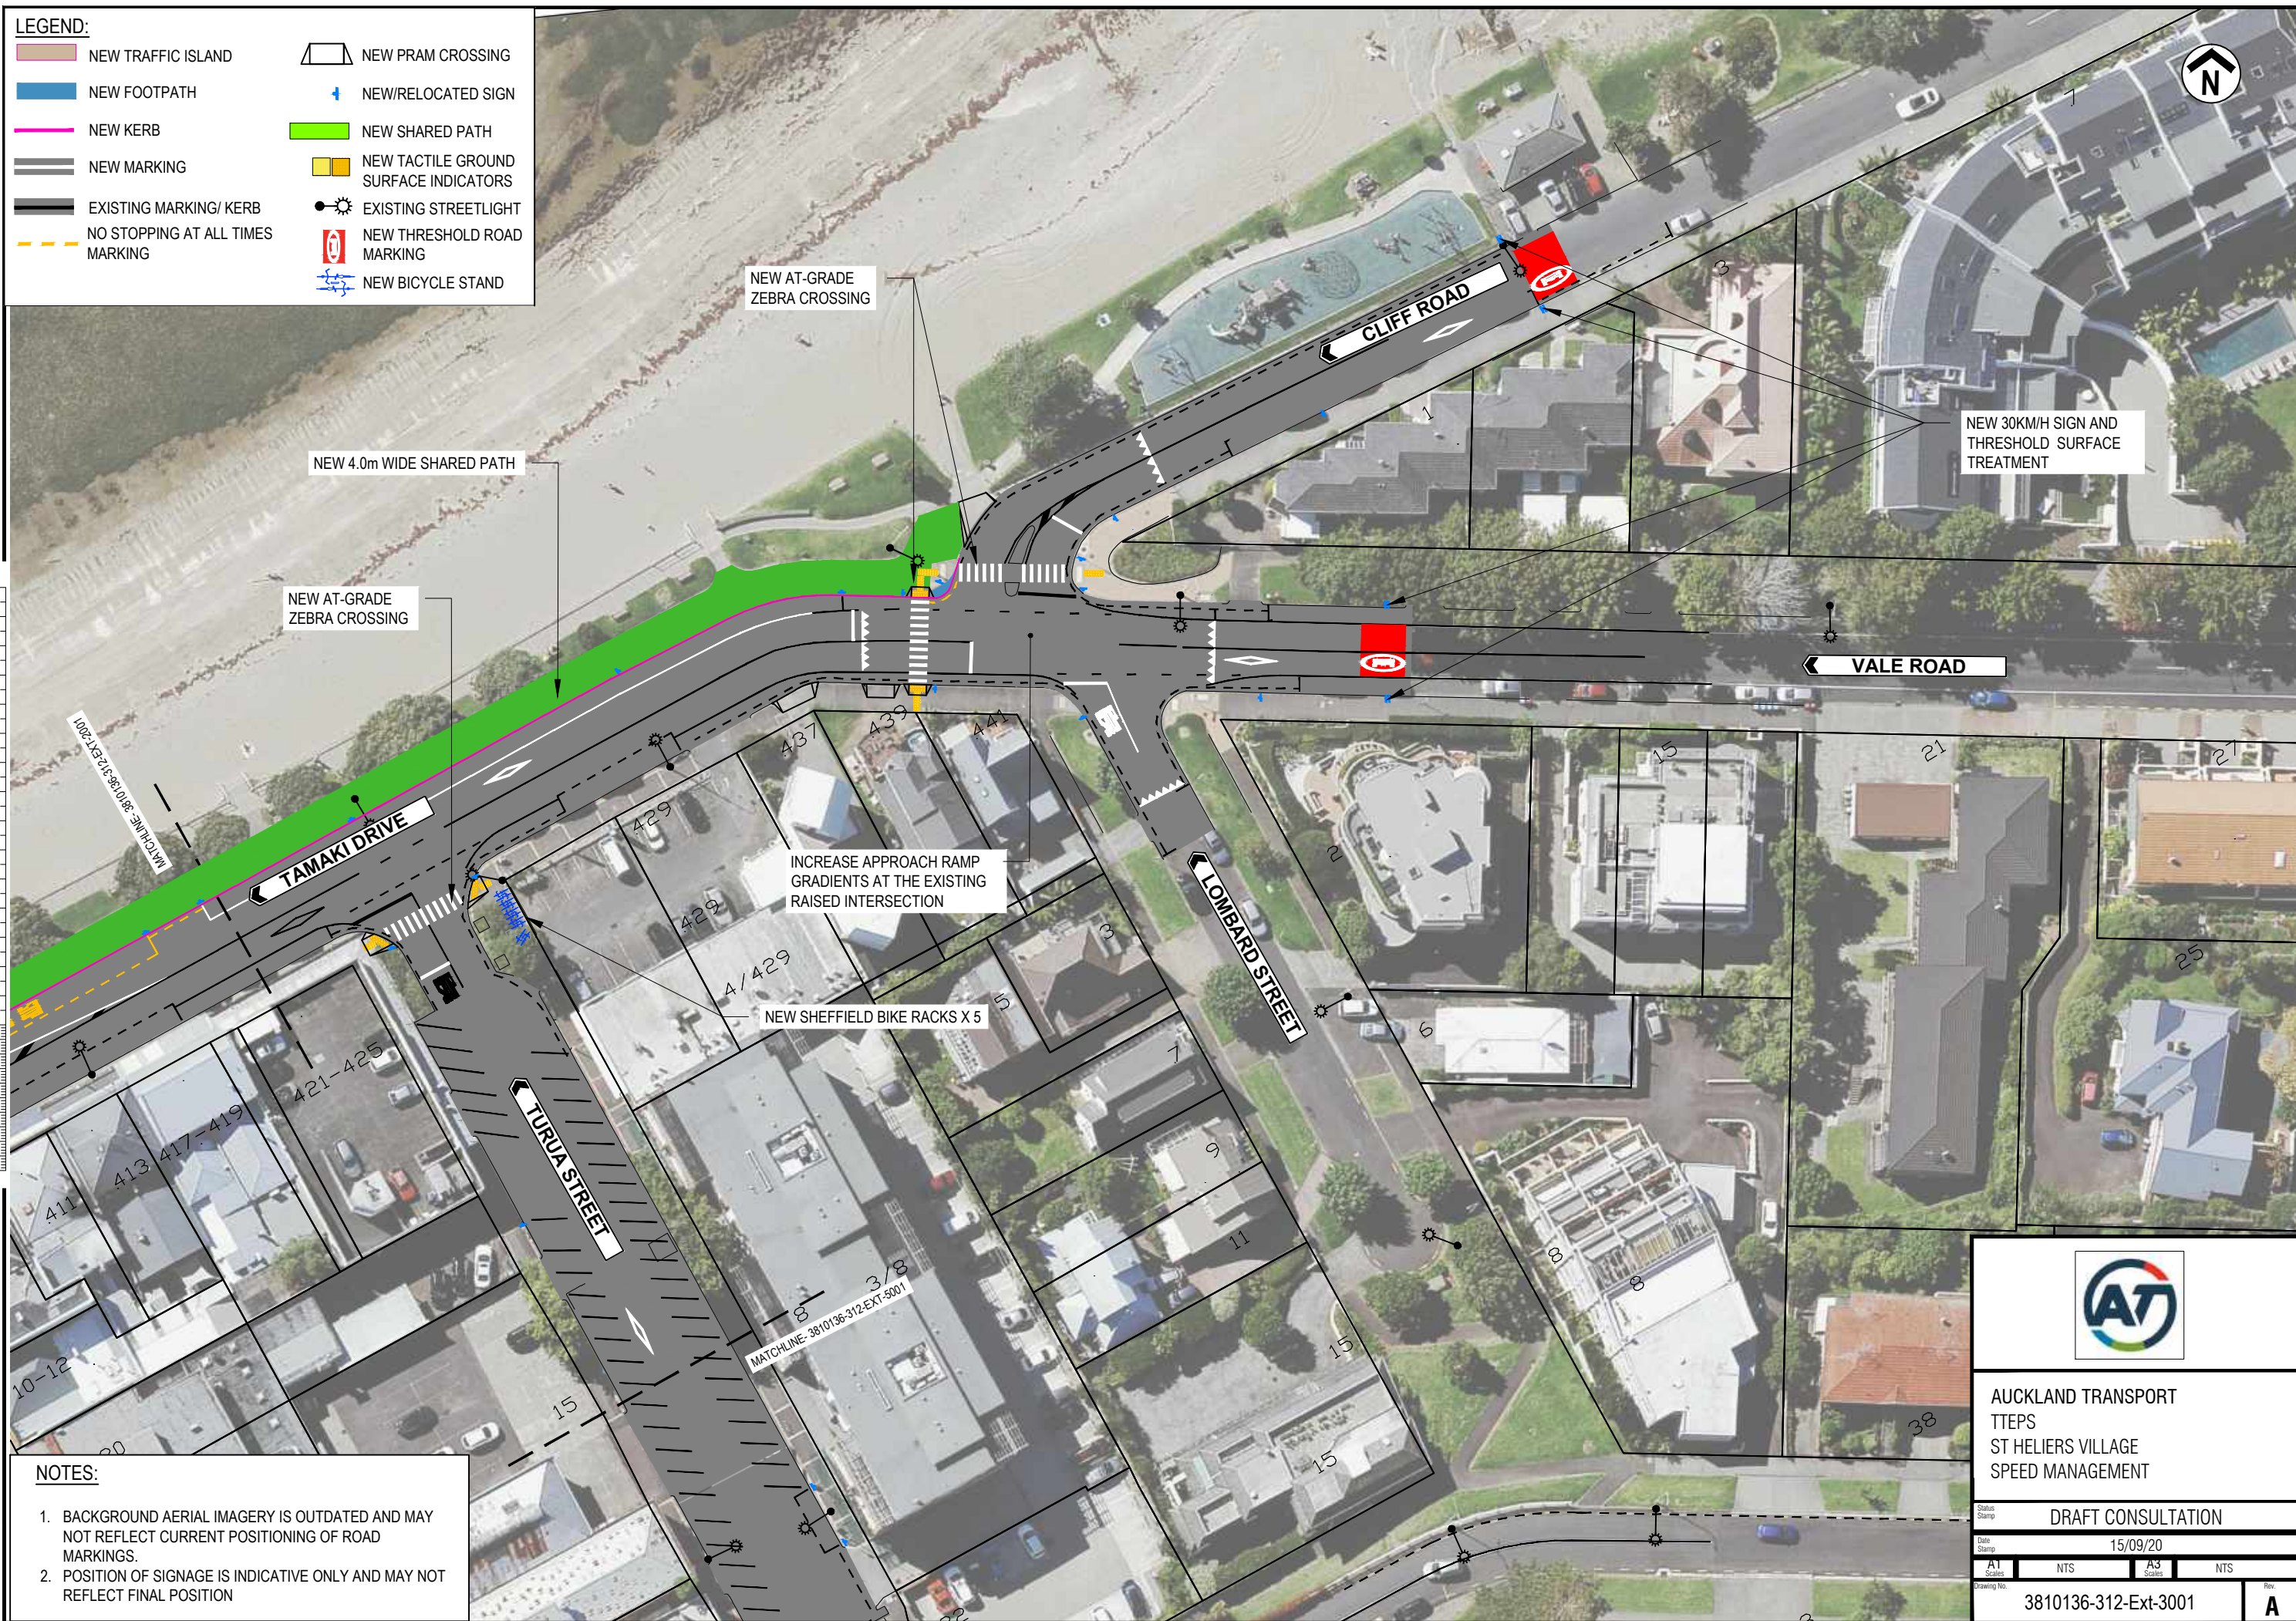

NEW AT-GRADE ZEBRA CROSSING

NEW 4.0m WIDE SHARED PATH

NEW AT-GRADE ZEBRA CROSSING

TAMAKI DRIVE

INCREASE APPROACH RAMP GRADIENTS AT THE EXISTING RAISED INTERSECTION

NEW SHEFFIELD BIKE RACKS X 5

TURUA STREET

LOMBARD STREET

CLIFF ROAD

VALE ROAD



AUCKLAND TRANSPORT
TTEPS
ST HELIERS VILLAGE
SPEED MANAGEMENT

DRAFT CONSULTATION

Date Stamp 15/09/20

A1 Scale NTS A3 Scale NTS

Drawing No. 3810136-312-Ext-3001

Rev. A

NOTES:

1. BACKGROUND AERIAL IMAGERY IS OUTDATED AND MAY NOT REFLECT CURRENT POSITIONING OF ROAD MARKINGS.
2. POSITION OF SIGNAGE IS INDICATIVE ONLY AND MAY NOT REFLECT FINAL POSITION

ORIGINAL SIZE A1 20mm DO NOT SCALE - IF IN DOUBT, ASK



LEGEND:

	NEW TRAFFIC ISLAND		NEW PRAM CROSSING
	NEW FOOTPATH		NEW/RELOCATED SIGN
	NEW KERB		NEW SHARED PATH
	NEW MARKING		NEW TACTILE GROUND SURFACE INDICATORS
	EXISTING MARKING/ KERB		EXISTING STREETLIGHT
	NO STOPPING AT ALL TIMES MARKING		NEW THRESHOLD ROAD MARKING
			NEW BICYCLE STAND

- NOTES:**
- BACKGROUND AERIAL IMAGERY IS OUTDATED AND MAY NOT REFLECT CURRENT POSITIONING OF ROAD MARKINGS.
 - POSITION OF SIGNAGE IS INDICATIVE ONLY AND MAY NOT REFLECT FINAL POSITION



AUCKLAND TRANSPORT
TTEPS
ST HELIERS VILLAGE
SPEED MANAGEMENT

Status Stamp	DRAFT CONSULTATION
Date Stamp	15/09/20
A1 Scale	NTS
A3 Scale	NTS
Drawing No.	3810136-312-Ext-4001
Rev.	A

LEGEND:

- NEW TRAFFIC ISLAND
- NEW FOOTPATH
- NEW KERB
- NEW MARKING
- EXISTING MARKING/ KERB
- NO STOPPING AT ALL TIMES MARKING
- NEW PRAM CROSSING
- NEW/RELOCATED SIGN
- NEW SHARED PATH
- NEW TACTILE GROUND SURFACE INDICATORS
- EXISTING STREETLIGHT
- NEW THRESHOLD ROAD MARKING
- NEW BICYCLE STAND

20mm DO NOT SCALE - IF IN DOUBT, ASK
150
100
90
80
70
60
50
40
30
20
10
0
ORIGINAL SIZE A1



CHANGE IN PARKING RESTRICTION TO ALLOW PARKING OUTSIDE LOADING ZONE TIMES
 PROPOSED TIMES:
 P5 LOADING (6AM - 10AM, MON - SAT)
 P60 PARKING (ALL OTHER TIMES)

NEW 30KM/H SIGN AND THRESHOLD SURFACE TREATMENT

NEW GIVE-WAY INTERSECTION

NOTES:

1. BACKGROUND AERIAL IMAGERY IS OUTDATED AND MAY NOT REFLECT CURRENT POSITIONING OF ROAD MARKINGS.
2. POSITION OF SIGNAGE IS INDICATIVE ONLY AND MAY NOT REFLECT FINAL POSITION



AUCKLAND TRANSPORT
 TTEPS
 ST HELIERS VILLAGE
 SPEED MANAGEMENT

Status Stamp: DRAFT CONSULTATION			
Date Stamp: 15/09/20			
A1 Scale: NTS	A3 Scale: NTS	NTS	
Drawing No: 3810136-312-Ext-5001			Rev: A