



200mm
150
100
90
80
70
60
50
40
30
20
10
0
ORIGINAL SIZE A1

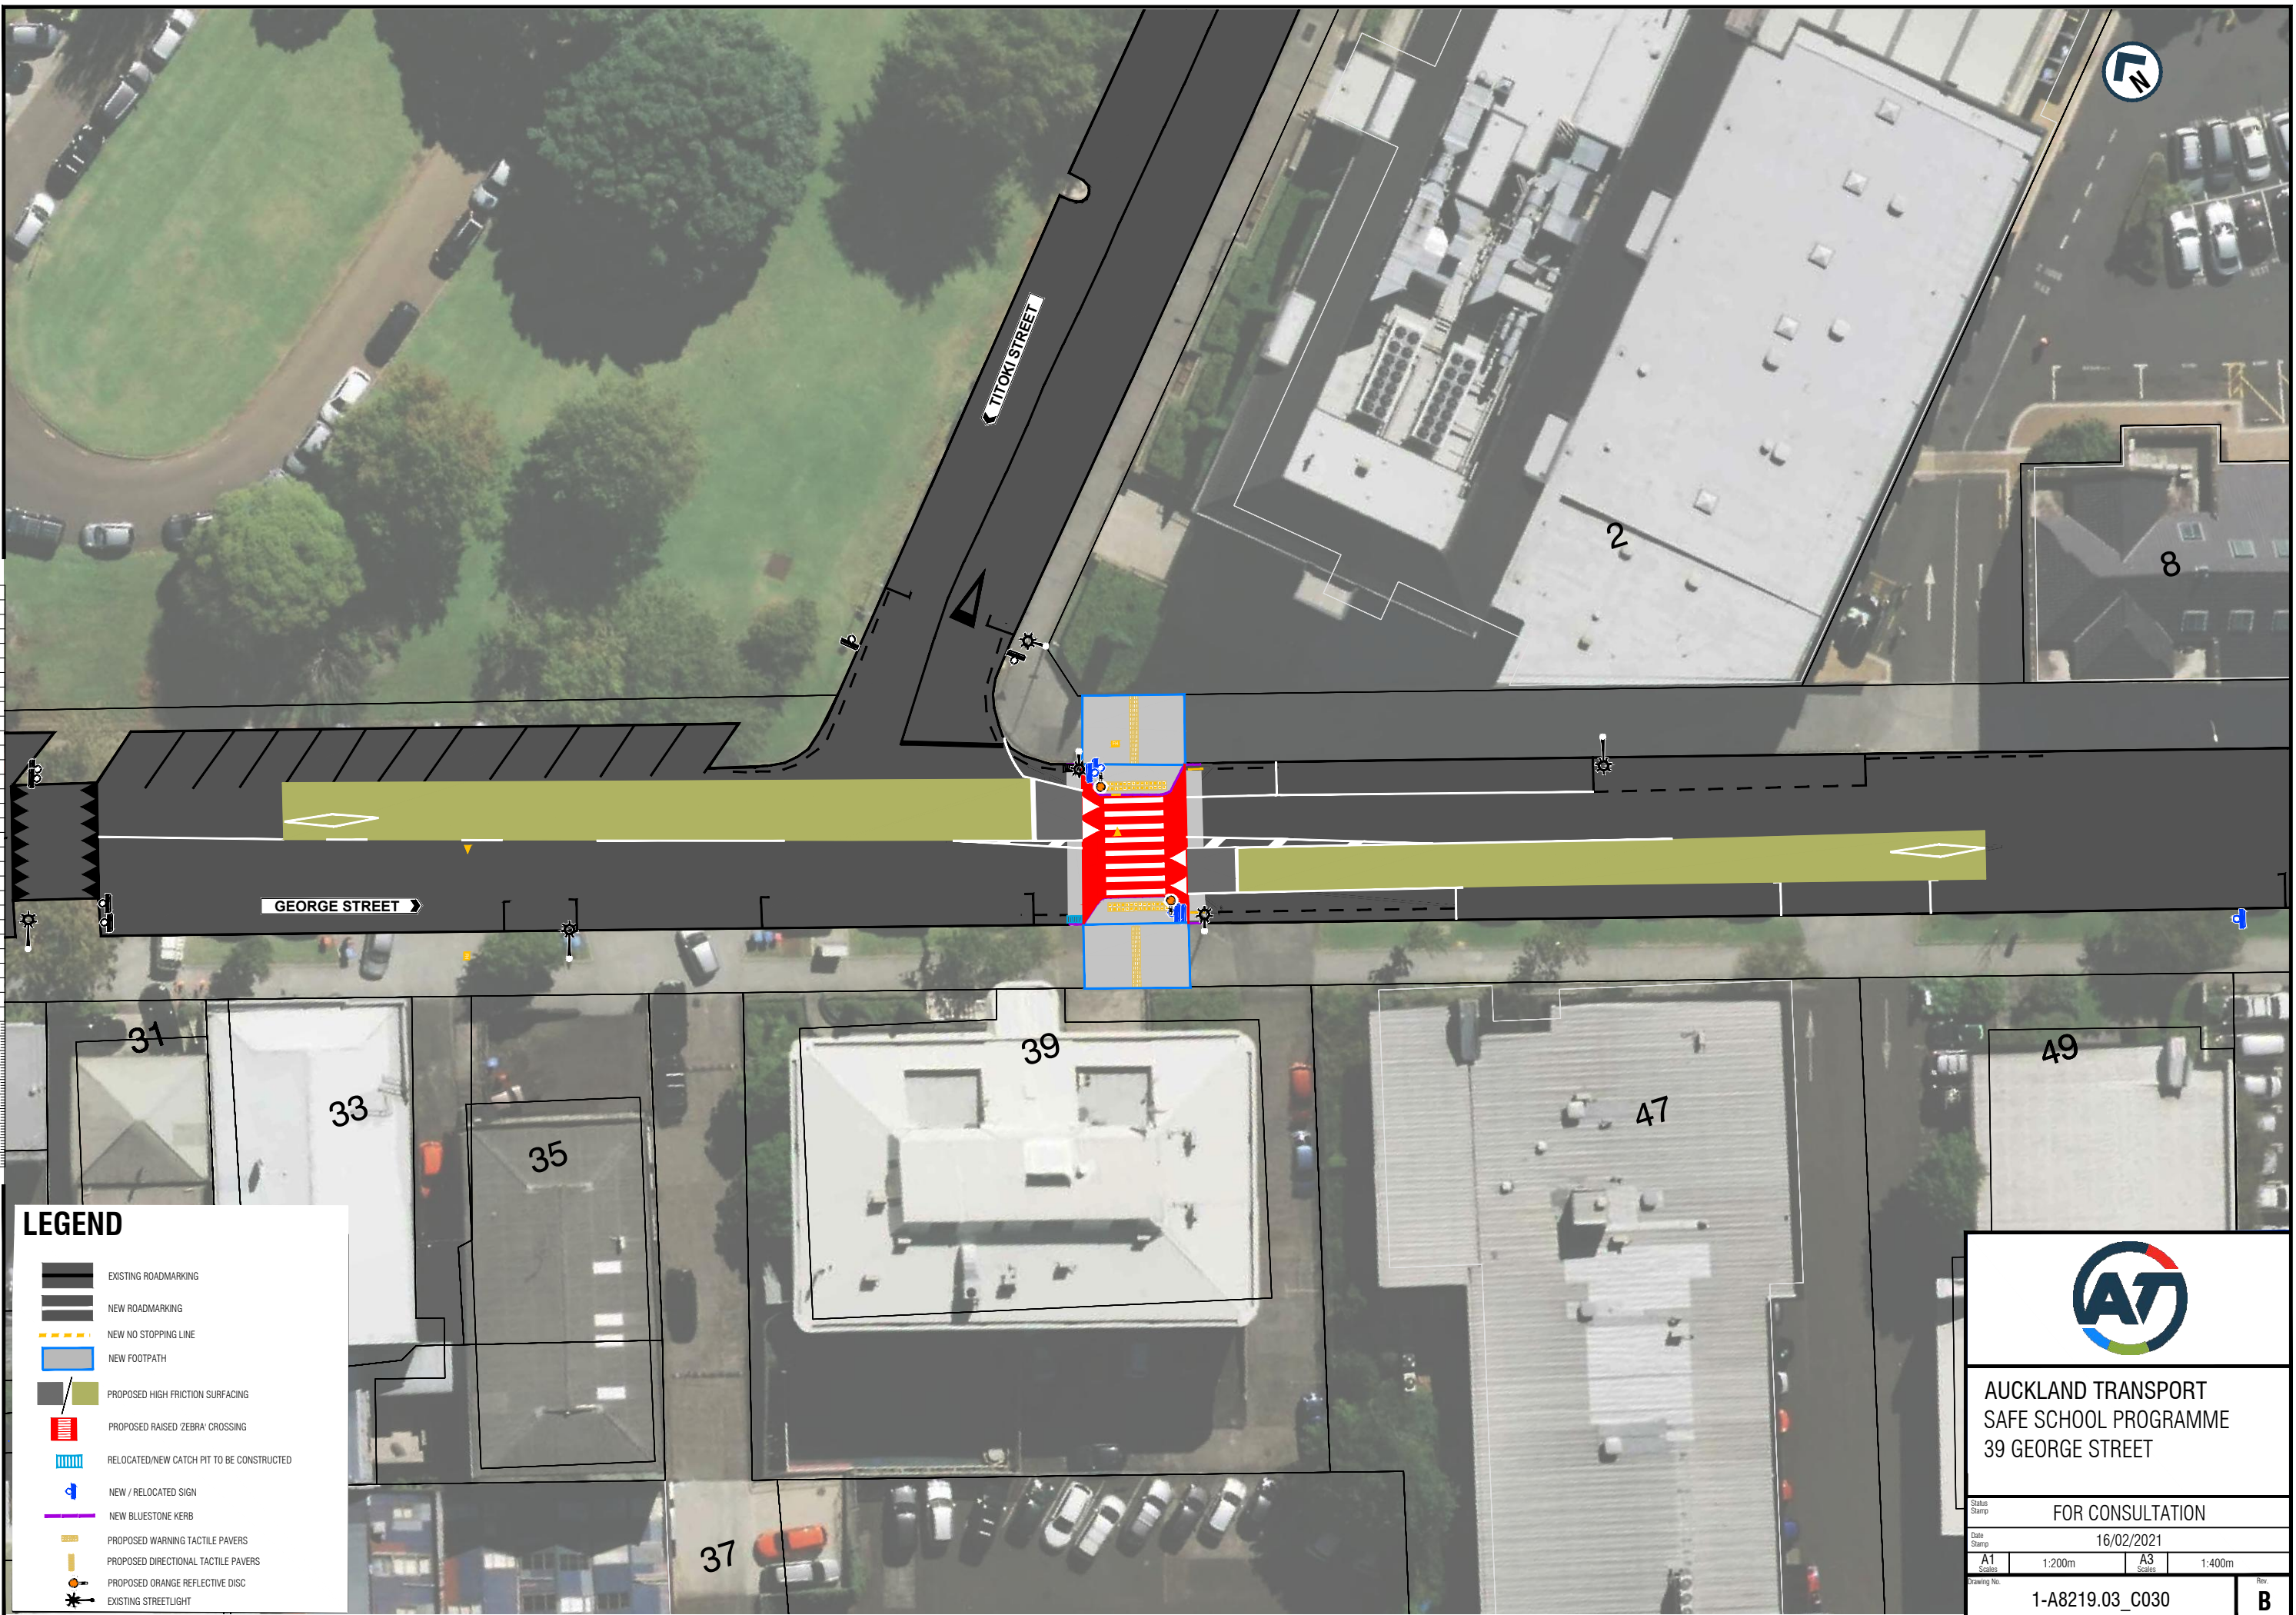

LEGEND

- EXISTING ROADMARKING
- NEW ROADMARKING
- NEW NO STOPPING LINE
- NEW FOOTPATH
- PROPOSED HIGH FRICTION SURFACING
- PROPOSED RAISED 'ZEBRA' CROSSING
- RELOCATED/NEW CATCH PIT TO BE CONSTRUCTED
- NEW / RELOCATED SIGN
- NEW BLUESTONE KERB
- PROPOSED WARNING TACTILE PAVERS
- PROPOSED DIRECTIONAL TACTILE PAVERS
- PROPOSED ORANGE REFLECTIVE DISC
- EXISTING STREETLIGHT



**AUCKLAND TRANSPORT
SAFE SCHOOL PROGRAMME
39 GEORGE STREET**

Status Stamp	FOR CONSULTATION		
Date Stamp	16/02/2021		
A1 Scale	1:200m	A3 Scale	1:400m
Drawing No.	1-A8219.03_C030		Rev.
			B