


20mm
DO NOT SCALE - IF IN DOUBT, ASK
150
100
90
80
70
60
50
40
30
20
10
0
ORIGINAL SIZE A1

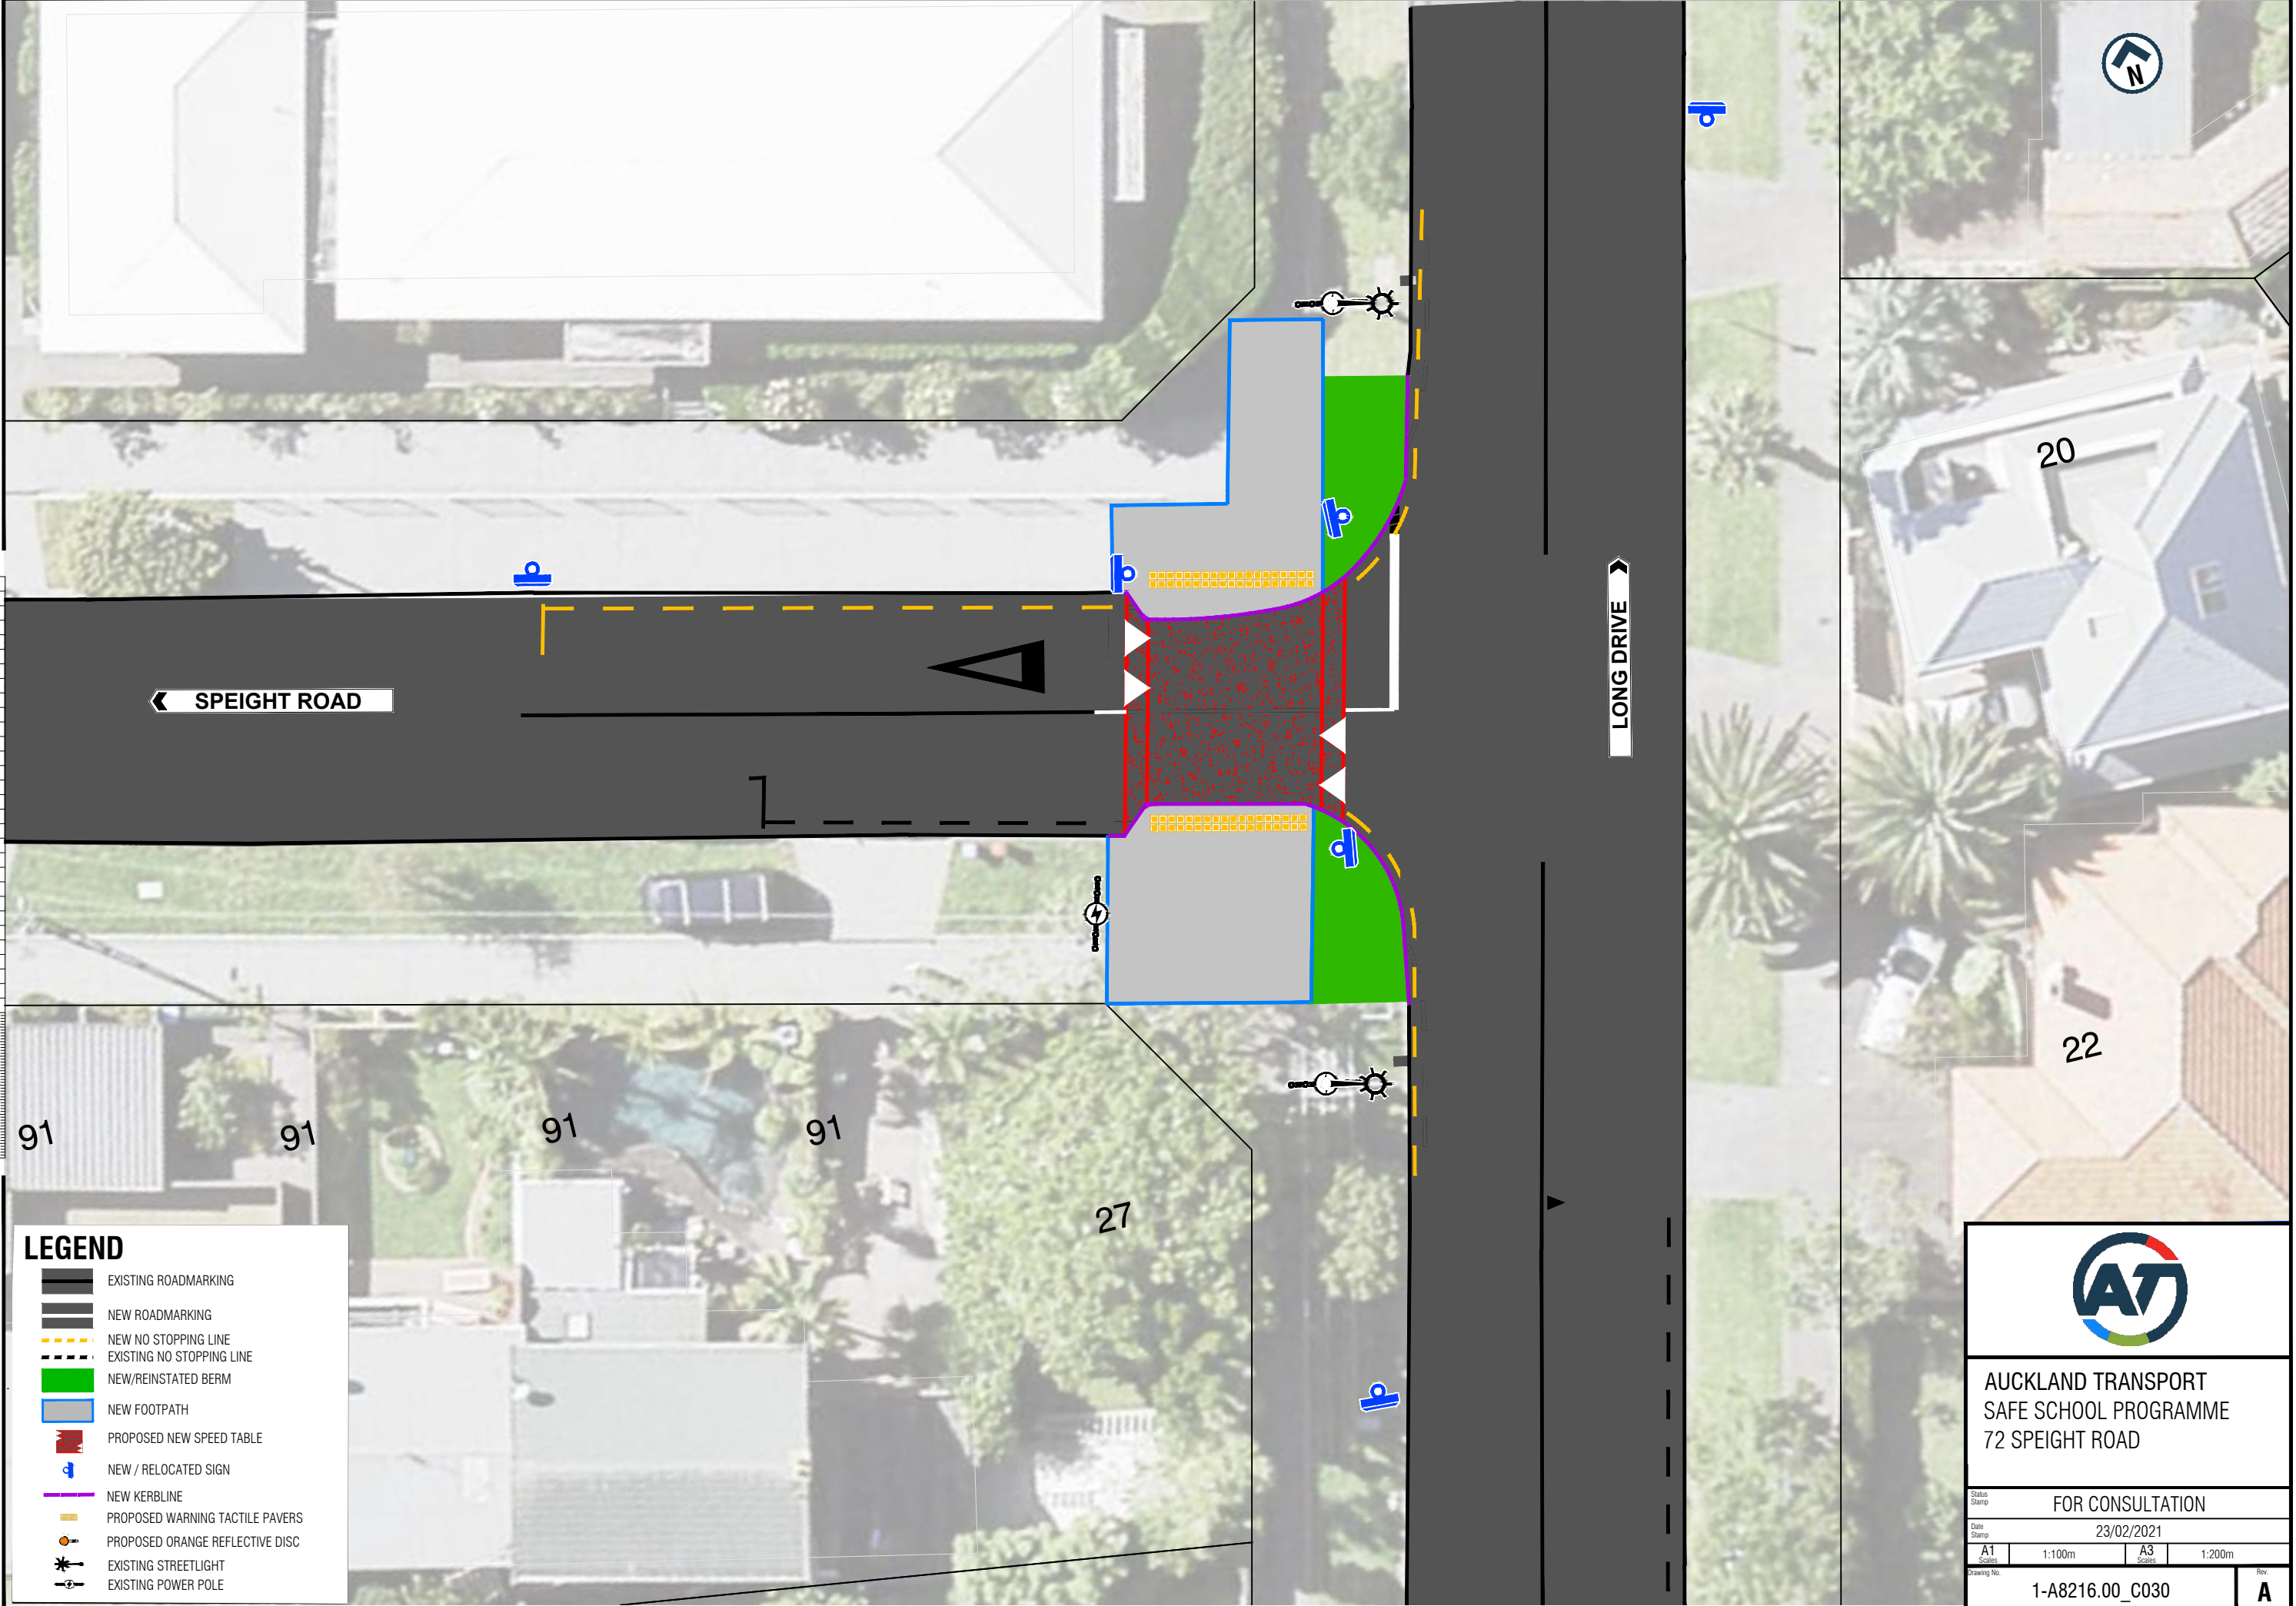


← SPEIGHT ROAD

LONG DRIVE →



LEGEND

- EXISTING ROADMARKING
- NEW ROADMARKING
- NEW NO STOPPING LINE
- EXISTING NO STOPPING LINE
- NEW/REINSTATED BERM
- NEW FOOTPATH
- PROPOSED NEW SPEED TABLE
- NEW / RELOCATED SIGN
- NEW KERBLINE
- PROPOSED WARNING TACTILE PAVERS
- PROPOSED ORANGE REFLECTIVE DISC
- EXISTING STREETLIGHT
- EXISTING POWER POLE



AUCKLAND TRANSPORT
SAFE SCHOOL PROGRAMME
72 SPEIGHT ROAD

Status Stamp	FOR CONSULTATION		
Date Stamp	23/02/2021		
A1 Scale	1:100m	A3 Scale	1:200m
Drawing No.	1-A8216.00_C030		Rev.
			A