


ORIGINAL SIZE A1
200mm
150
100
90
80
70
60
50
40
30
20
10
0

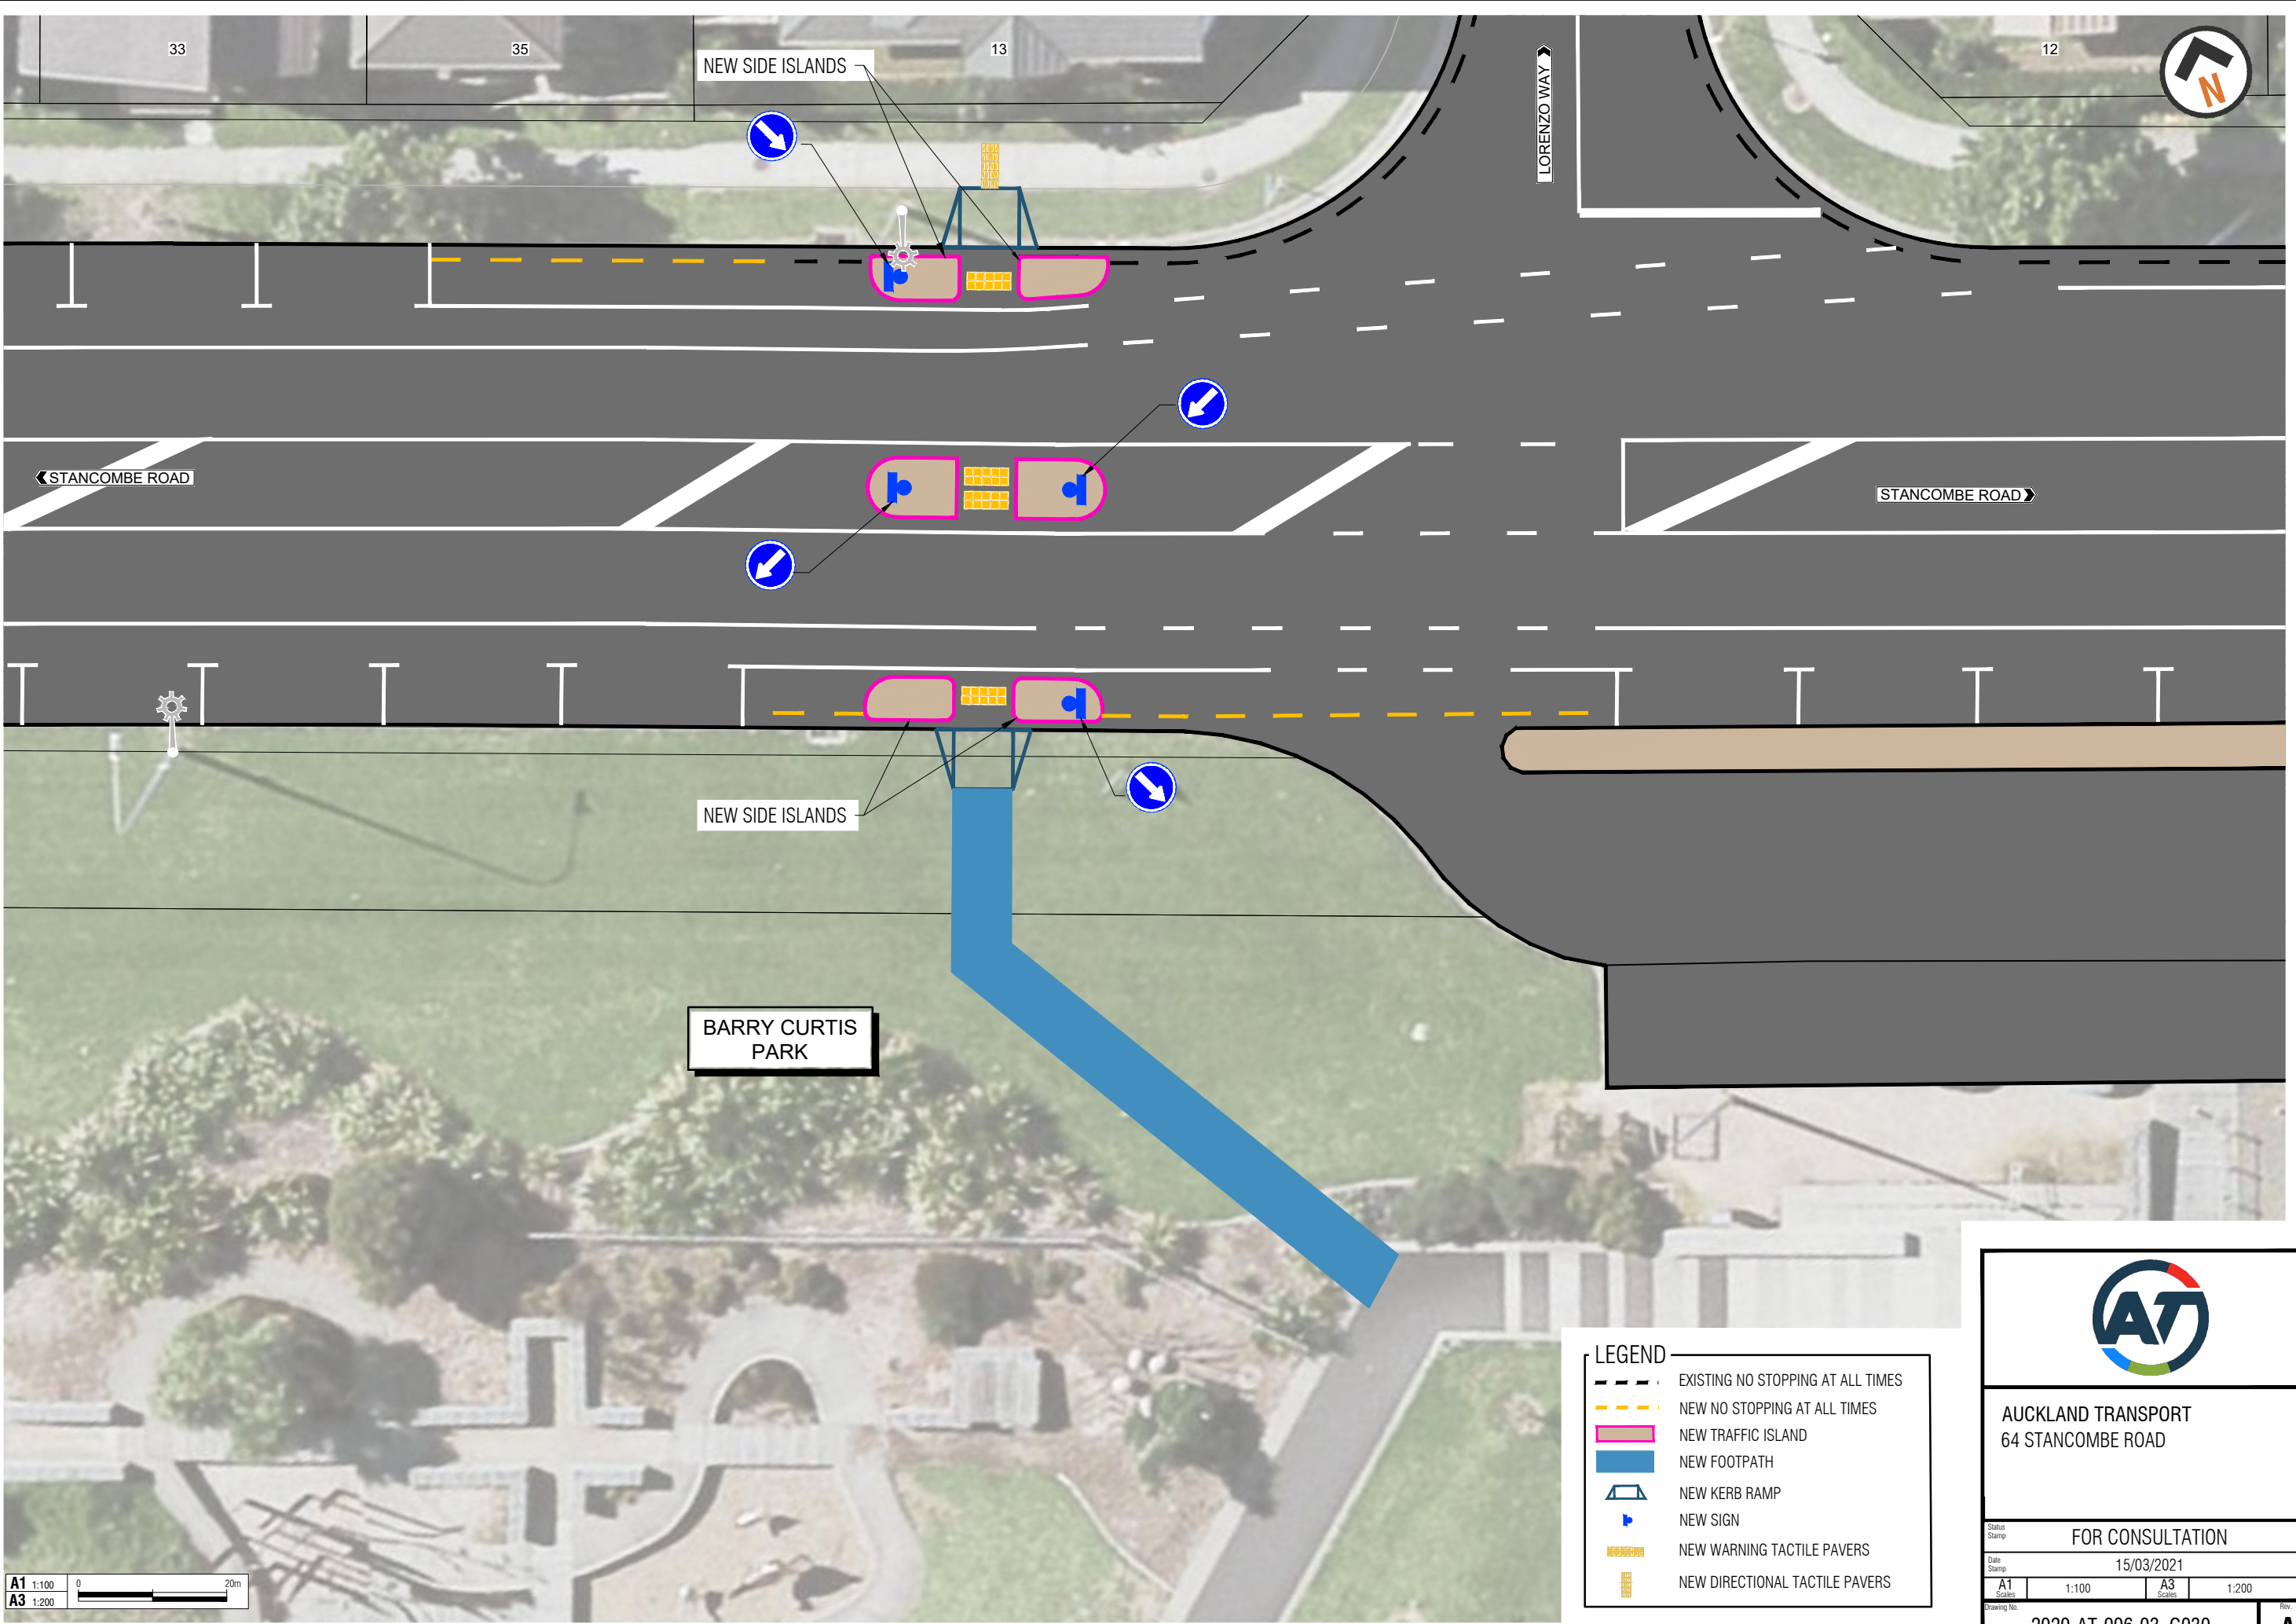

33

35

13

12

NEW SIDE ISLANDS

LORENZO WAY

STANCOMBE ROAD

STANCOMBE ROAD

NEW SIDE ISLANDS

BARRY CURTIS PARK



- LEGEND**
- EXISTING NO STOPPING AT ALL TIMES
 - NEW NO STOPPING AT ALL TIMES
 - NEW TRAFFIC ISLAND
 - NEW FOOTPATH
 - NEW KERB RAMP
 - NEW SIGN
 - NEW WARNING TACTILE PAVERS
 - NEW DIRECTIONAL TACTILE PAVERS

A1 1:100 0 20m
A3 1:200



AUCKLAND TRANSPORT
64 STANCOMBE ROAD

FOR CONSULTATION

Date Stamp 15/03/2021

A1	1:100	A3	1:200
----	-------	----	-------

Drawing No. 2020-AT-006-03_G030

Rev. **A**