



200mm DO NOT SCALE - IF IN DOUBT, ASK
150
100
90
80
70
60
50
40
30
20
10
0
ORIGINAL SIZE A1

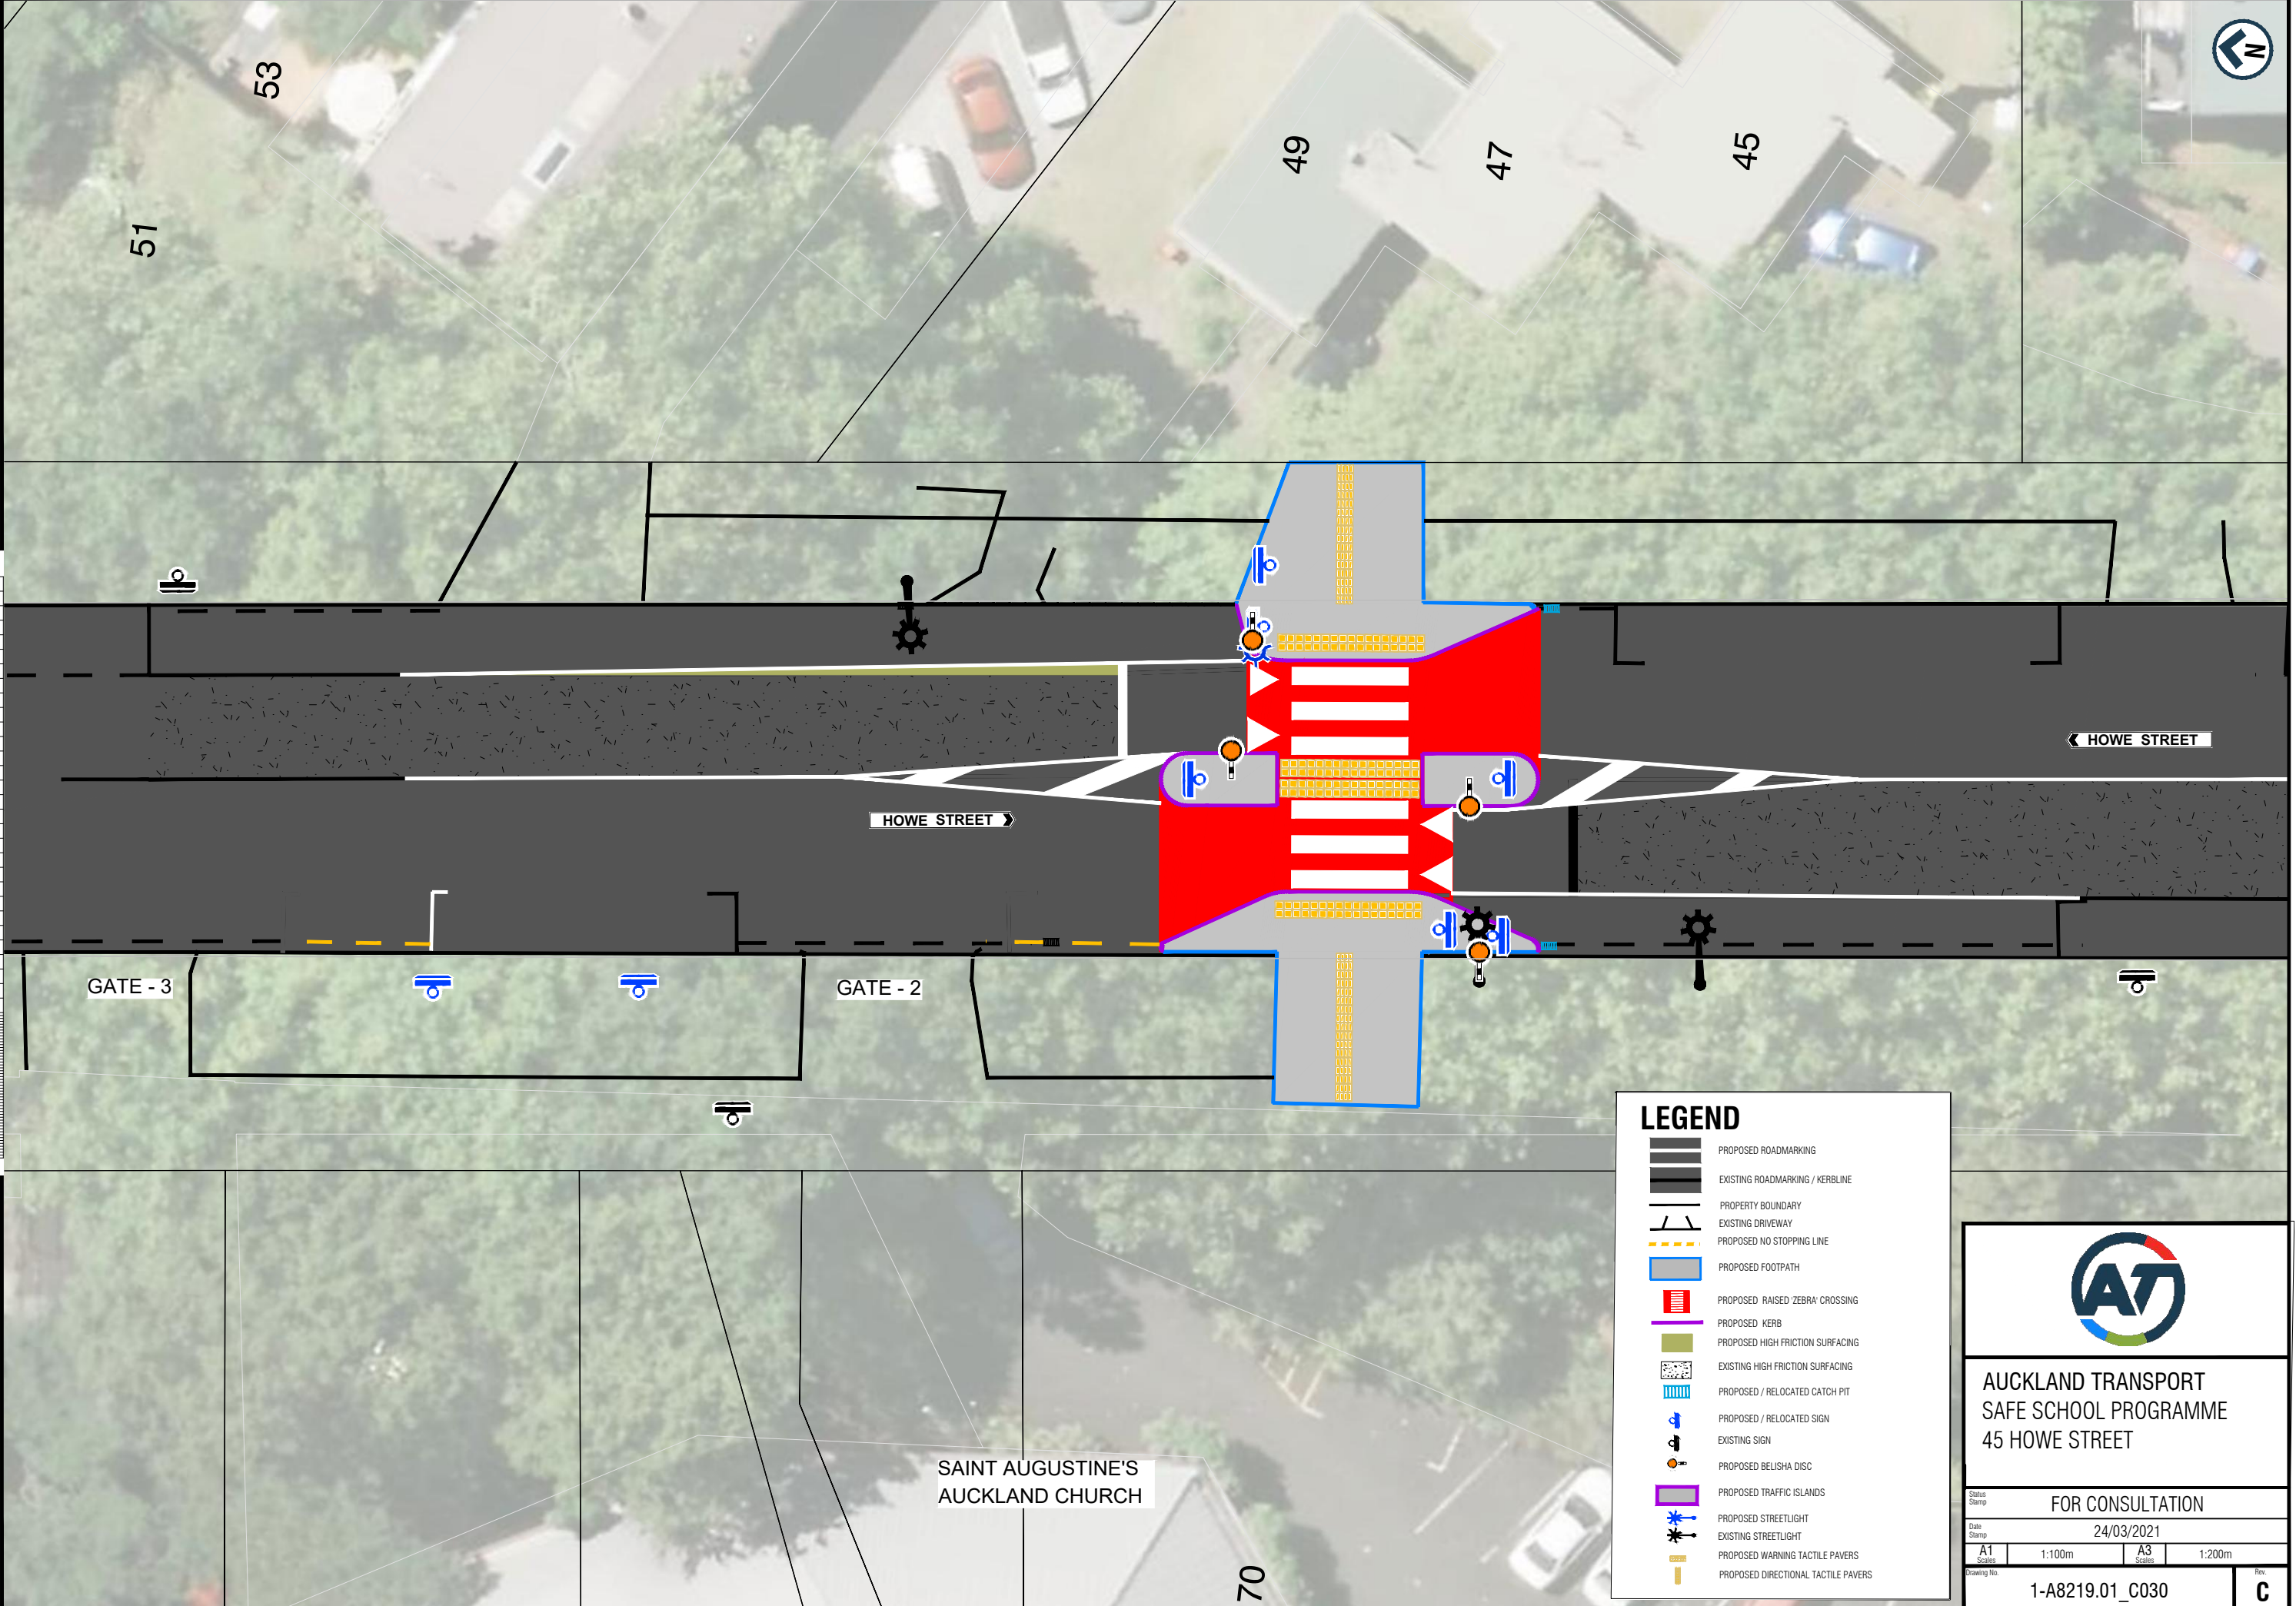

LEGEND

- PROPOSED ROADMARKING
- EXISTING ROADMARKING / KERBLINE
- PROPERTY BOUNDARY
- EXISTING DRIVEWAY
- PROPOSED NO STOPPING LINE
- PROPOSED FOOTPATH
- PROPOSED RAISED 'ZEBRA' CROSSING
- PROPOSED KERB
- PROPOSED HIGH FRICTION SURFACING
- EXISTING HIGH FRICTION SURFACING
- PROPOSED / RELOCATED CATCH PIT
- PROPOSED / RELOCATED SIGN
- EXISTING SIGN
- PROPOSED BELISHA DISC
- PROPOSED TRAFFIC ISLANDS
- PROPOSED STREETLIGHT
- EXISTING STREETLIGHT
- PROPOSED WARNING TACTILE PAVERS
- PROPOSED DIRECTIONAL TACTILE PAVERS



**AUCKLAND TRANSPORT
SAFE SCHOOL PROGRAMME
45 HOWE STREET**

Status Stamp	FOR CONSULTATION		
Date Stamp	24/03/2021		
A1 Scale	1:100m	A3 Scale	1:200m
Drawing No.	1-A8219.01_C030		Rev
			C